


13 SEP 2000

BYGGINGARFULLTRÚA Í VESTMANNAEYJUM

295

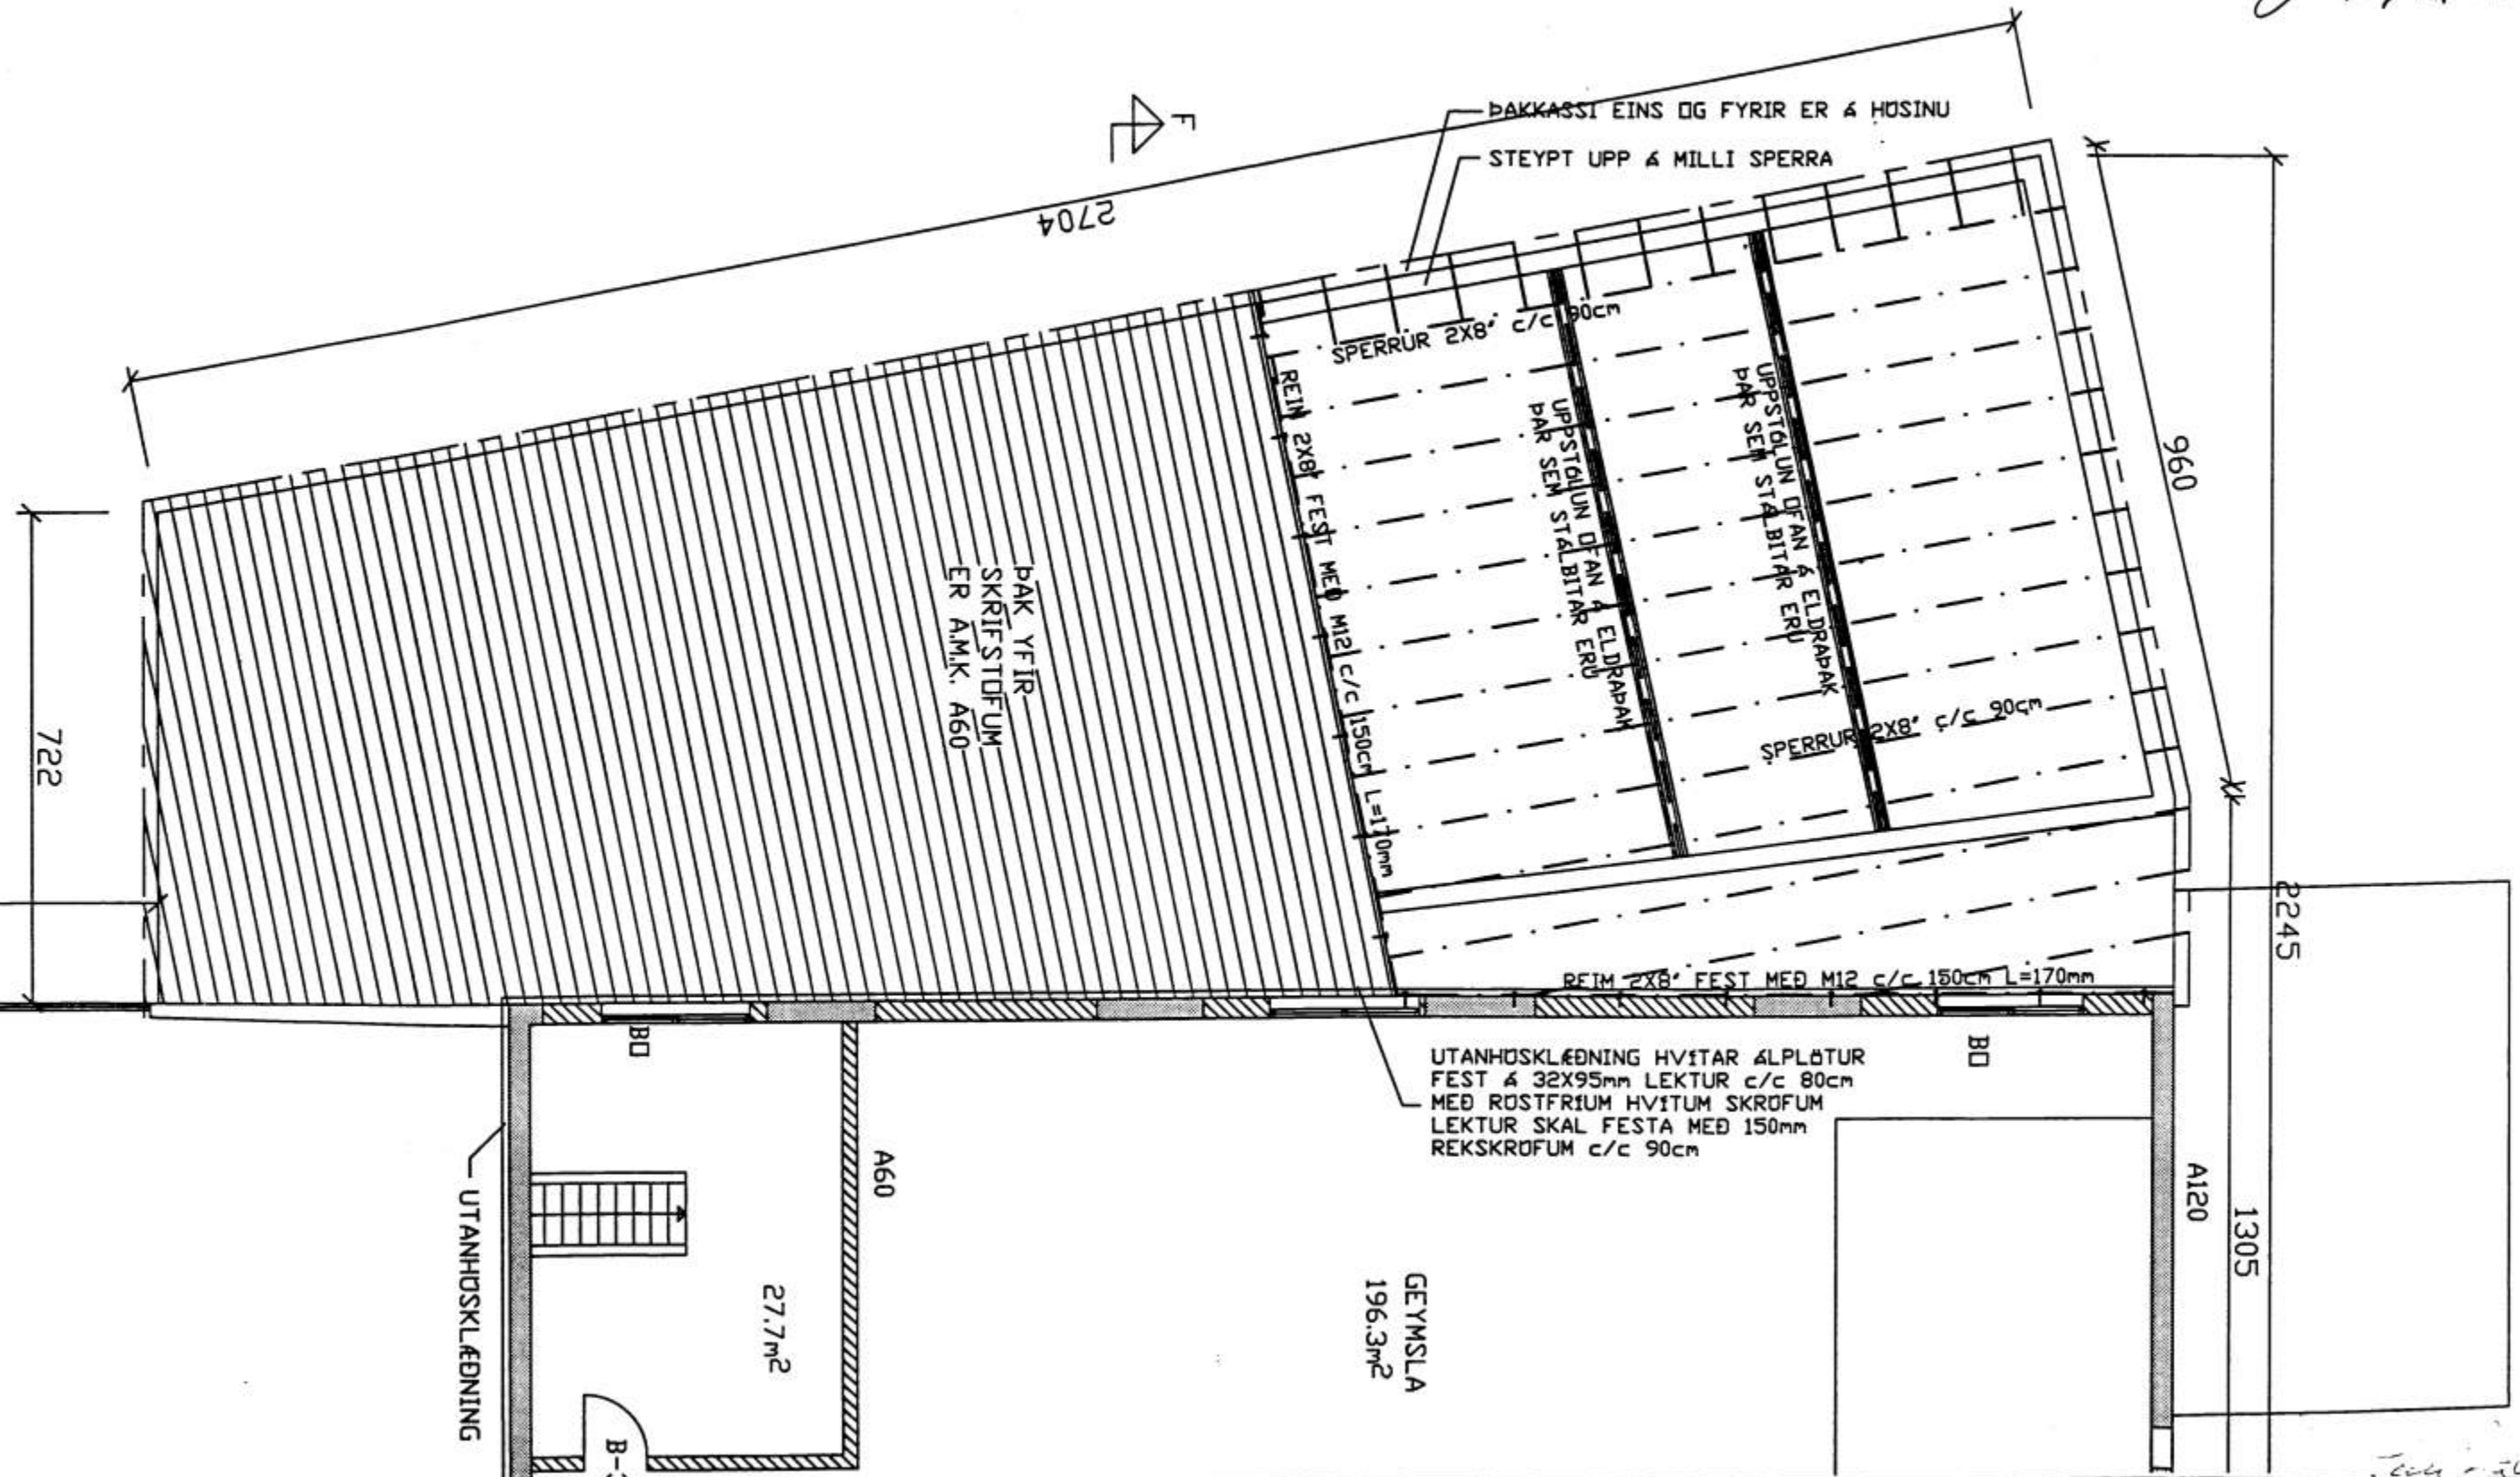

breyting					
breyting A	breyting C	verkhelti	ISFÉLAG VESTMANNAEYJA BRÉÐSLA	TEIKNISTOFA PZ EHF	verk nr.0032
breyting B	breyting D	verkefni	GRUNNMYND ÞAK SPERRUR	RADGJAFEVERKFRÉÐIÐ JONUSTA F.R.V. KIRKJUVÉGI 23 900 VESTMANNAEYJUM. Sími 481-2711, -2239 TELEFAX 481-3076	dag. 4G. 00
skilv. 1:50	telkn. EA	hanna@PZ			telkn. nr.201
					breyting