


13 SEP 2000


BYGGINGARFULLTRUINN Í VESTMANNAEYJUM

ÞMF 3.MELKASKI 51X195
4X6 STK. KANBS. 40/40

PS1
202/202

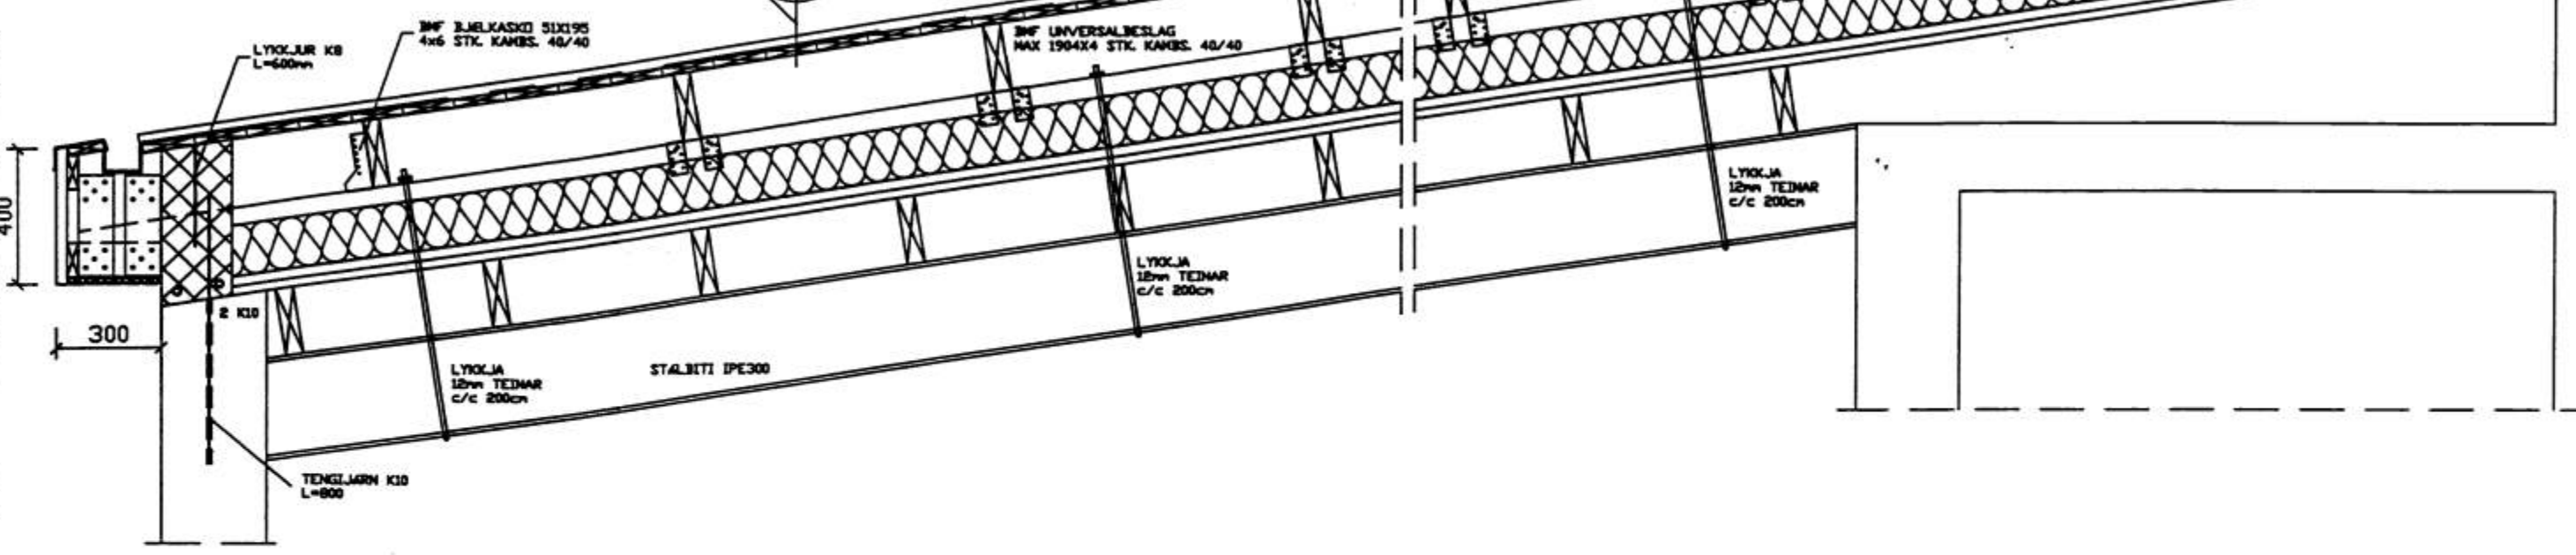

PS1
202/202

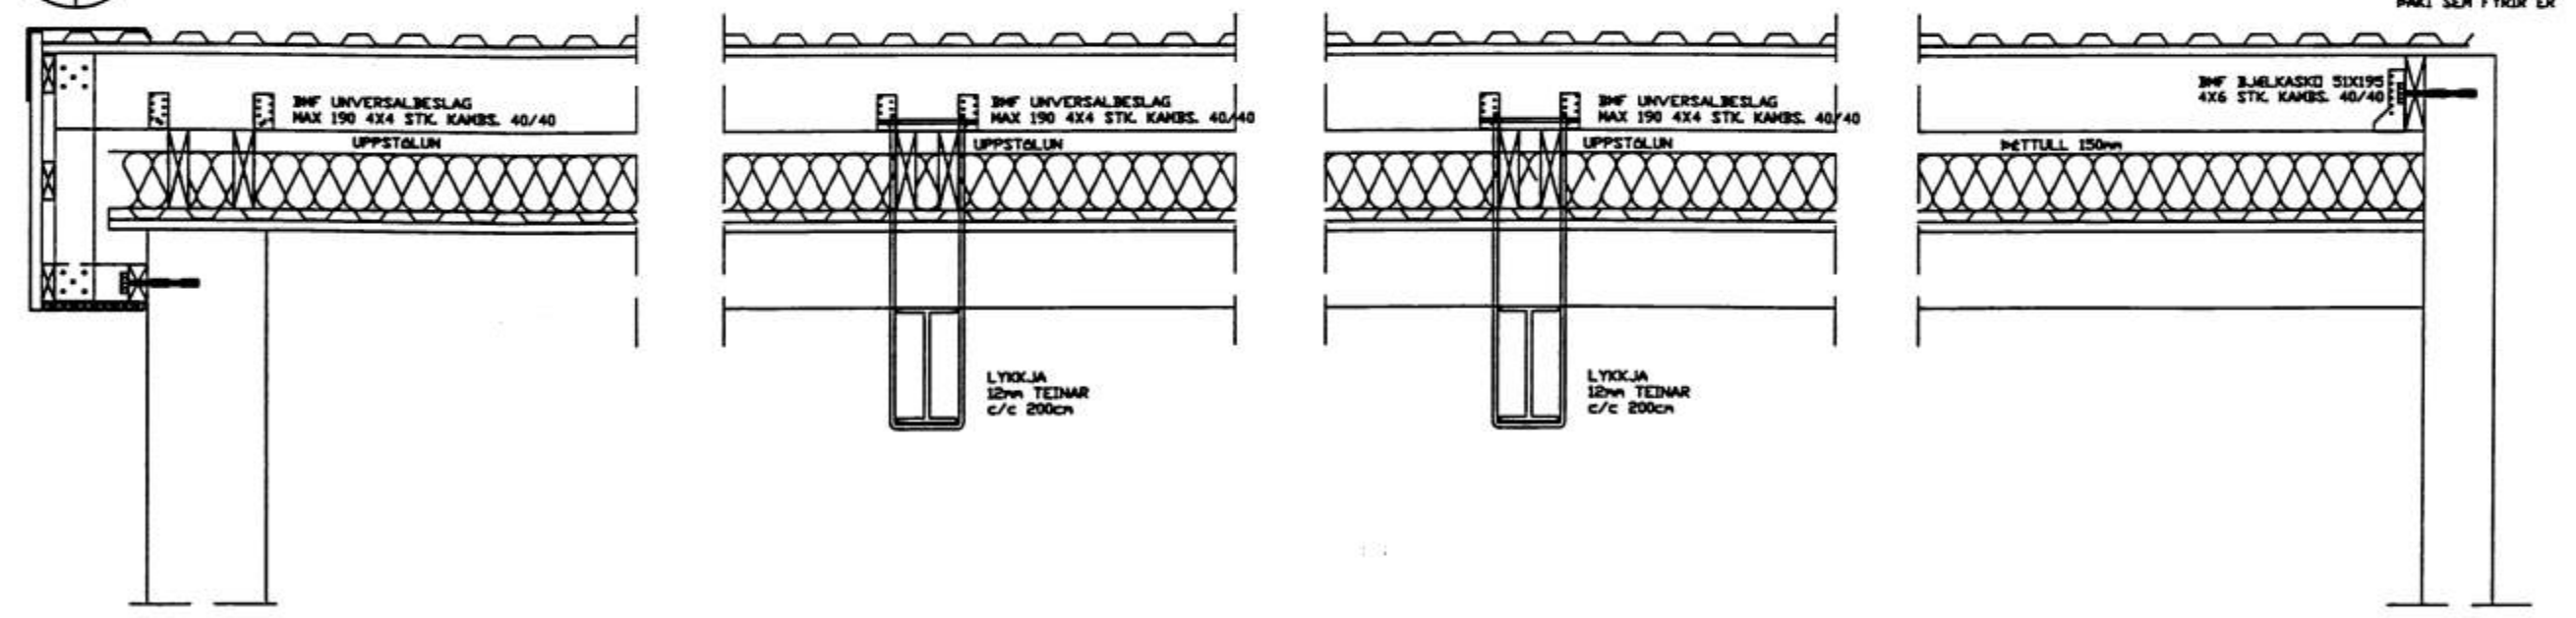

breyting		verkhelti ISFÉLAG VESTMANNAEYJA BRÆÐSLA		TEIKNISTOFA PZ EHF		verk nr.0032	dag. 4G. 00
breyting A	breyting C	verkefni ÞAK SNID SÆTEIKNINGAR		RÆÐJAF AVERKFRÉÐD JÓNISTA F.R.V.			
breyting B	breyting D			KIRKJUVEGI 23 900 VESTMANNAEYJUM			
netkv. 1:10	tekn. EA	hanna PZ		SÍÐI 481-2711, -2239 TELEFAX 481-3076		tekn. nr.202	breyting