



Sigurdur S. Bj.

Nr.50

Strandvegur

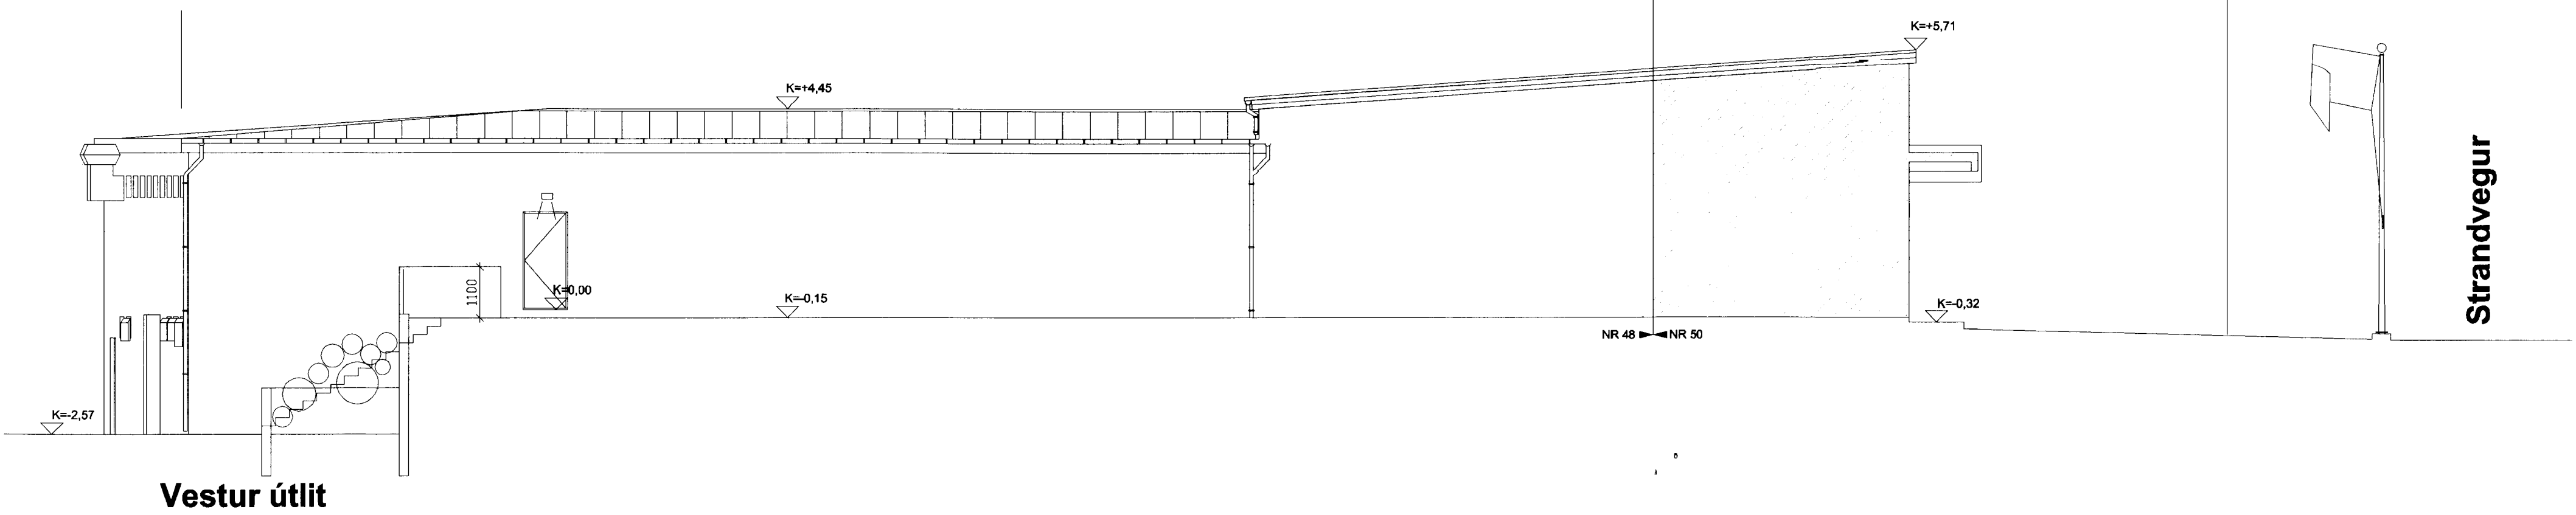

Vestur útlit

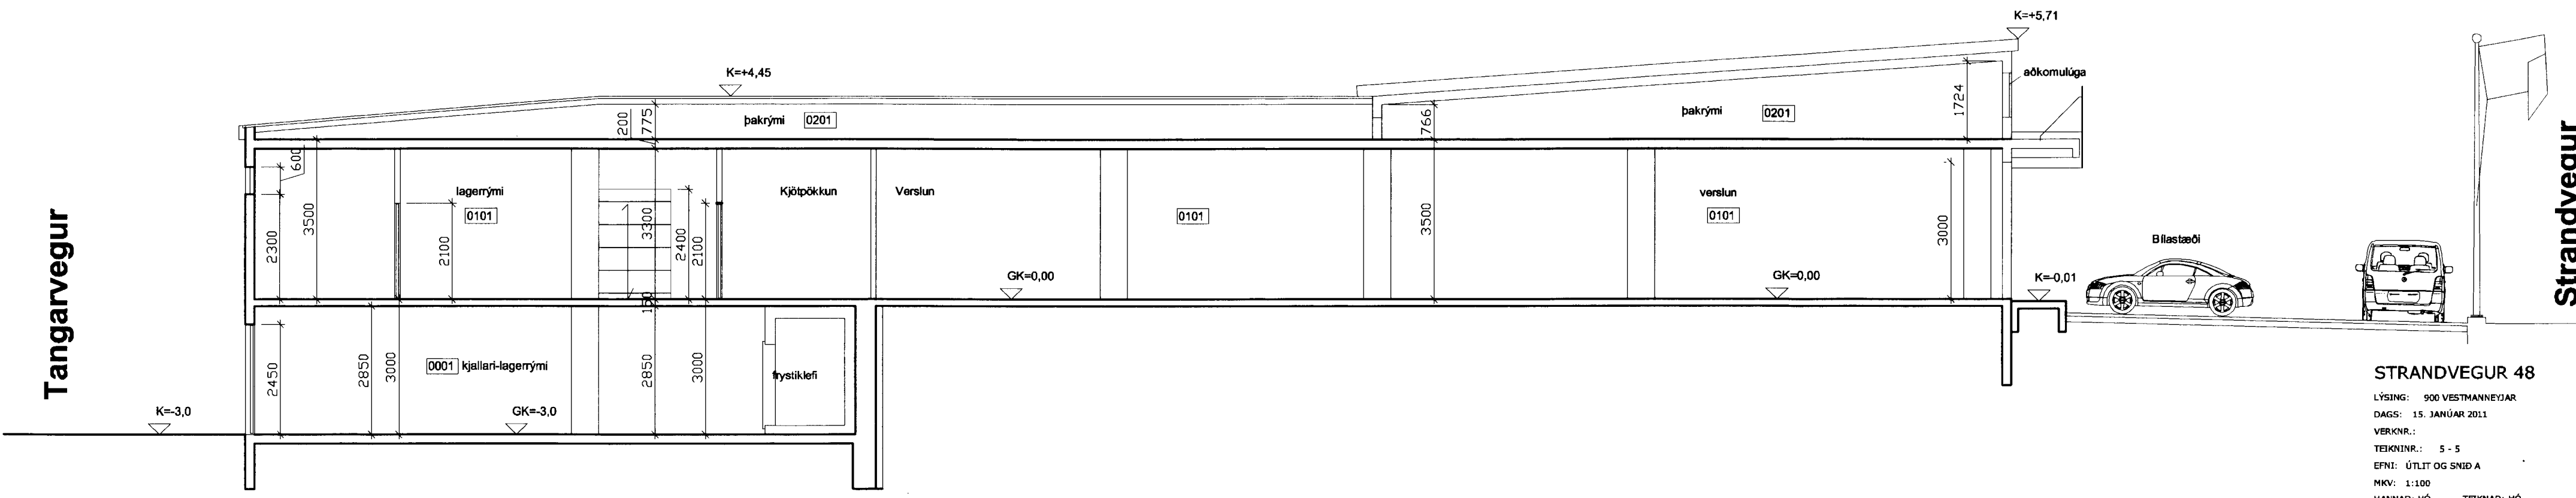

Sneiðing A-A

STRANDVEGUR 48

LÝSING: 900 VESTMANNÆJAR  
 DAGS: 15. JANÚAR 2011  
 VERKNR.:  
 TEIKNNR.: 5 - 5  
 EFN: ÚTLIT OG SNID A  
 MKV: 1:100  
 HANNAÐ: HÓ TEKNAD: HÓ

© Hans Unnþór Ólason 2007



Drögmennur: H.  
 220 Hafnarvegur  
 Reykjavík  
 Sími: +354 565 1525  
 Sími: +354 565 1520  
 Sími: +354 565 1520

*Handwritten signature and date:*  
 Sigurdur S. Björnsdóttir  
 15.1.2011