




Sigurdur E. Bj

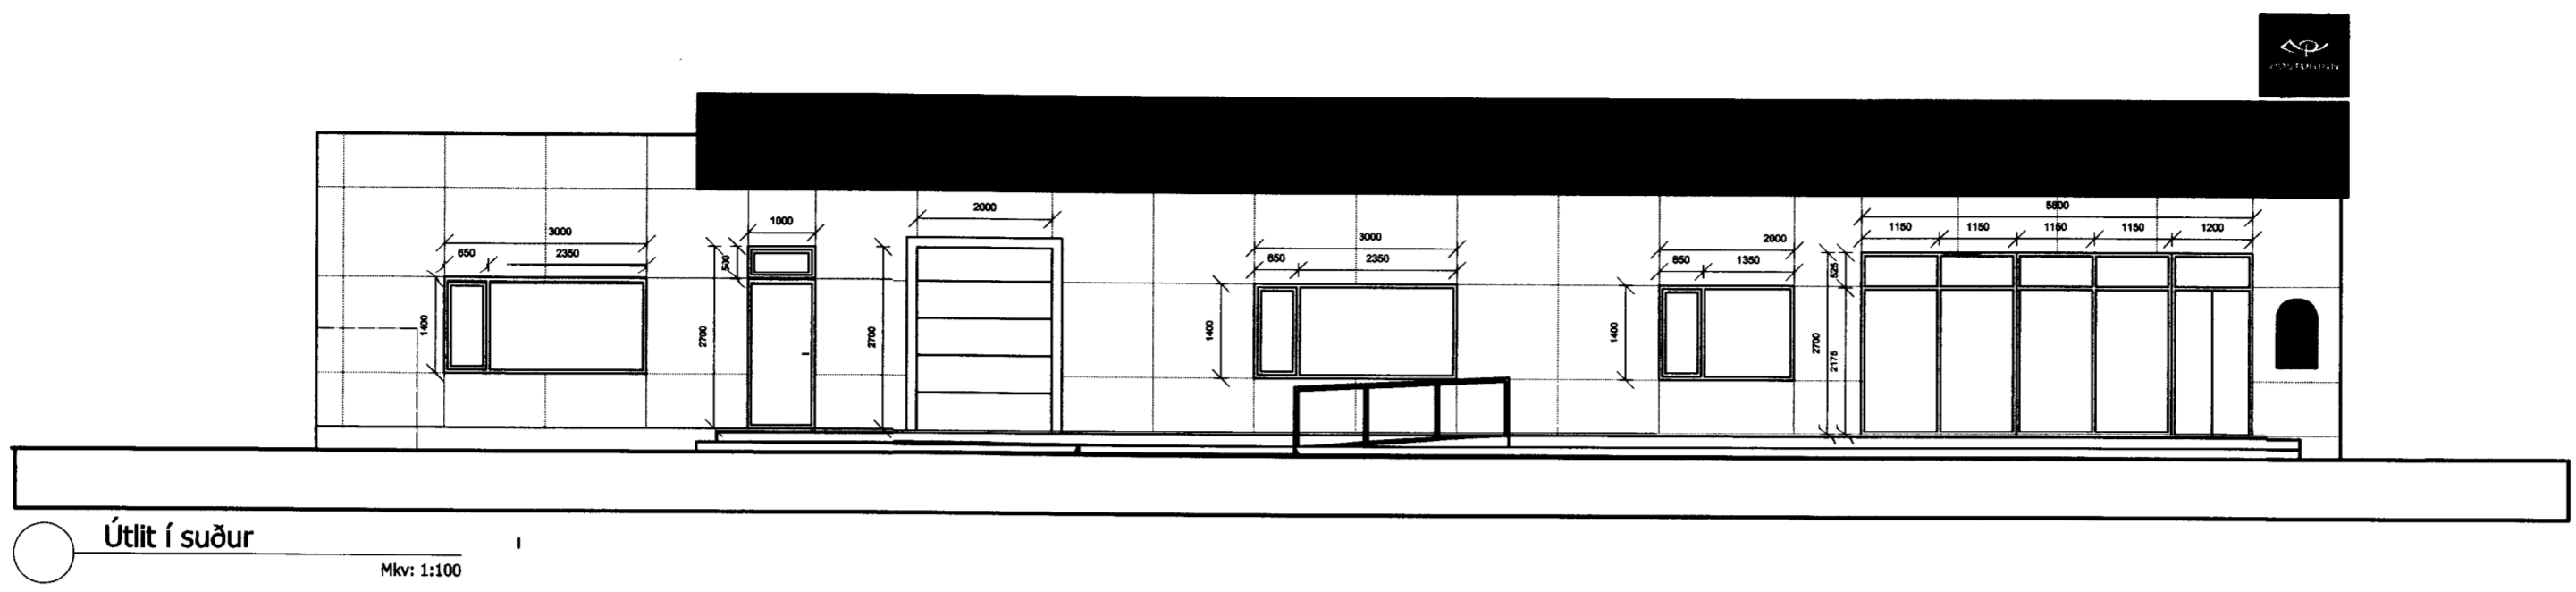

Útlit í suður
Mkv: 1:100

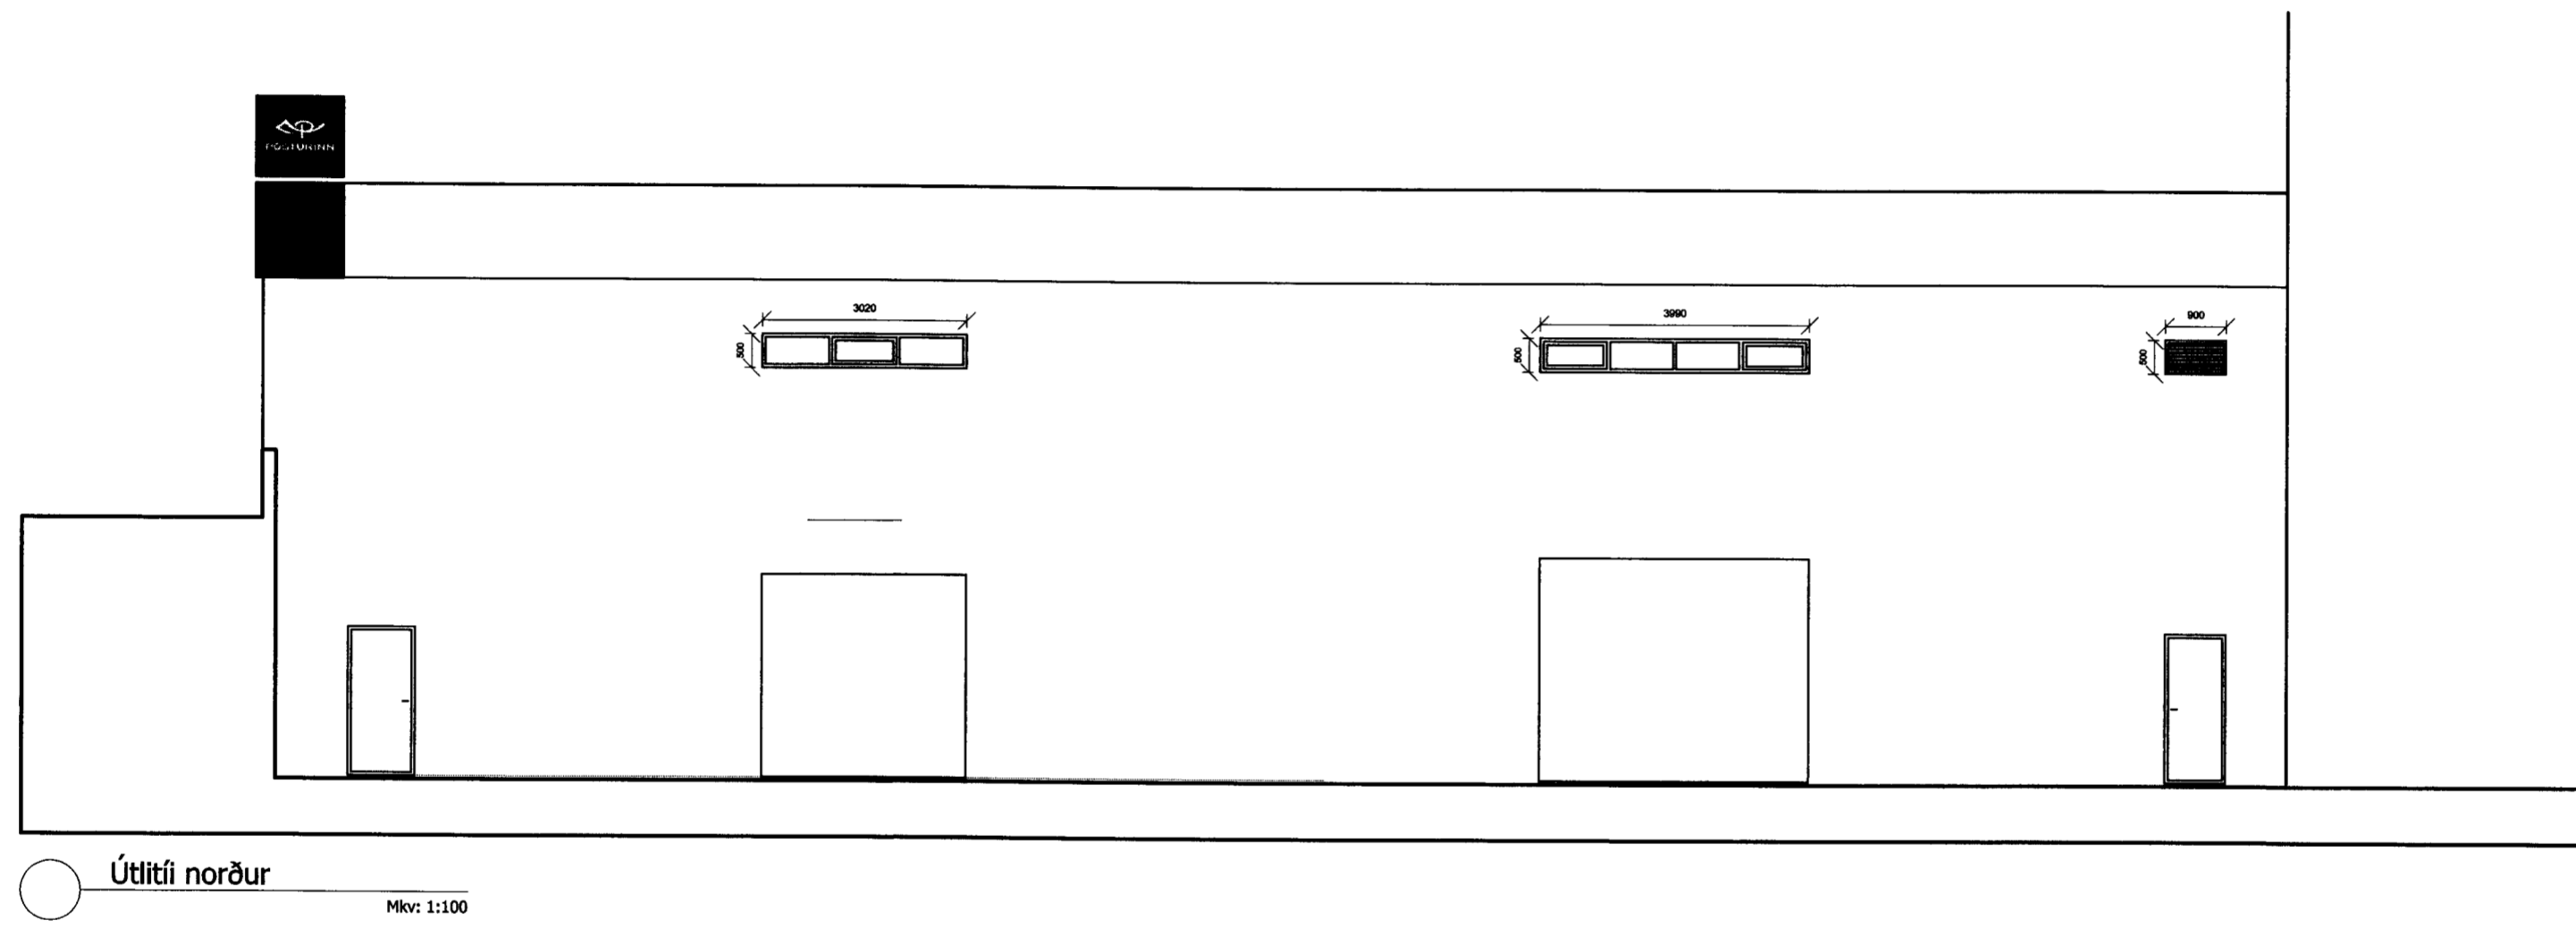

Útlití norður
Mkv: 1:100

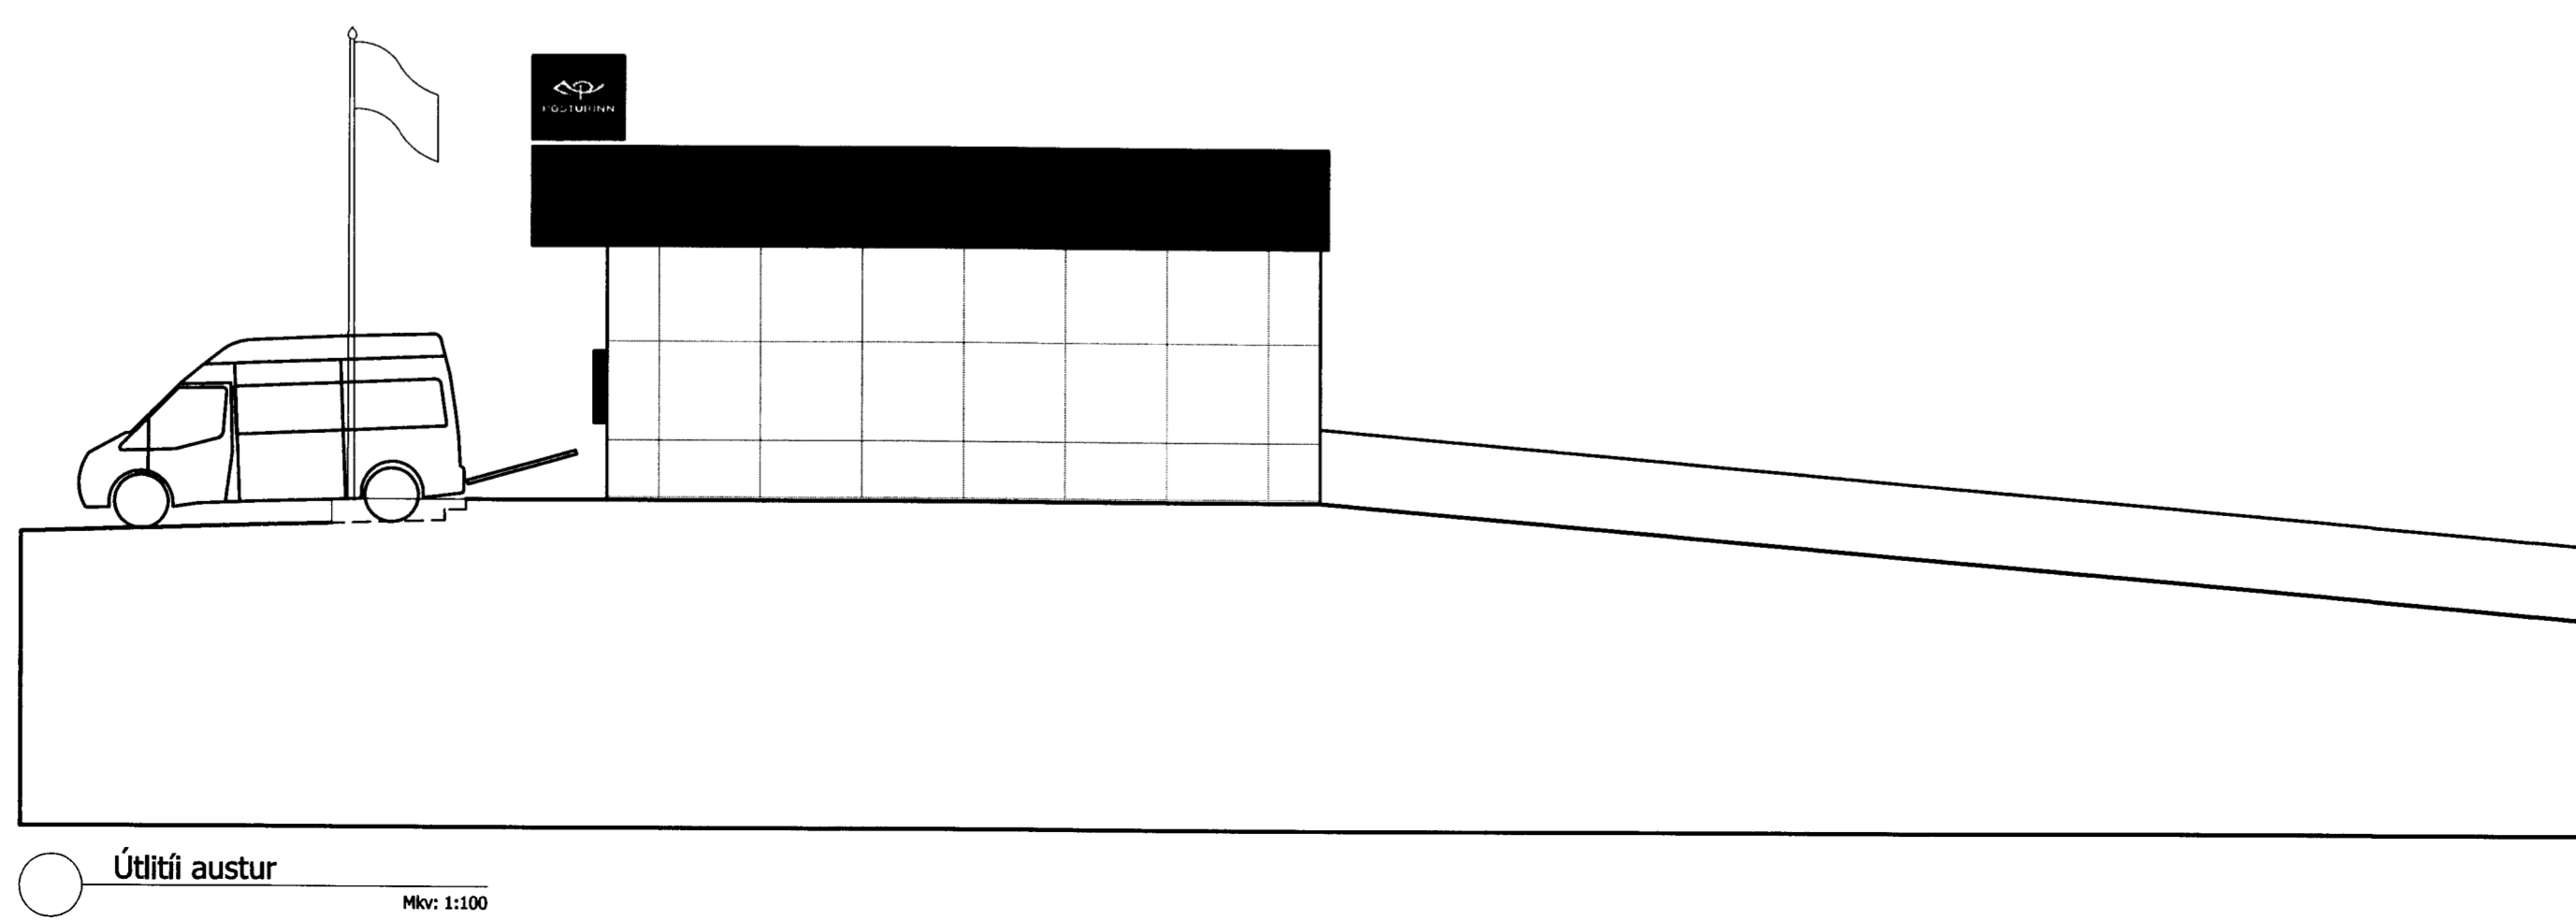

Útlití austur
Mkv: 1:100

BREYTINGAR			
NR.	DAGS.	BREYTING	SP.

VERK Strandvegur 52, Vestmannaeyjum
Póstafgreiðsla
Unnið fyrir Íslandspóstur ehf
TEIKNING Útlit
KVARDI 1:100
TEIKNAD AF GJ

DAGS. 17.04.13
TEIKNING NR. 130203

TEIKNING.IS
arkitektúr og skipulag
Gunnlaugur Jónasson kt. 090462 2299
Pálmar Halldórsson kt. 140860 2639
Hringbraut 87, 101 Reykjavík
gsm: 824 4555
netfang: telkning@telkning.is