


*Figur 5a Byg*

FRK10110123isfeleg-frystih10123-51600\_teikn1610\_1\_dw 'ikn\_bygg\_refnd-jan\_201211-0123-20-FRYSTITT-MOTORH4.dv '11A, 29.10.2013 08:48:39

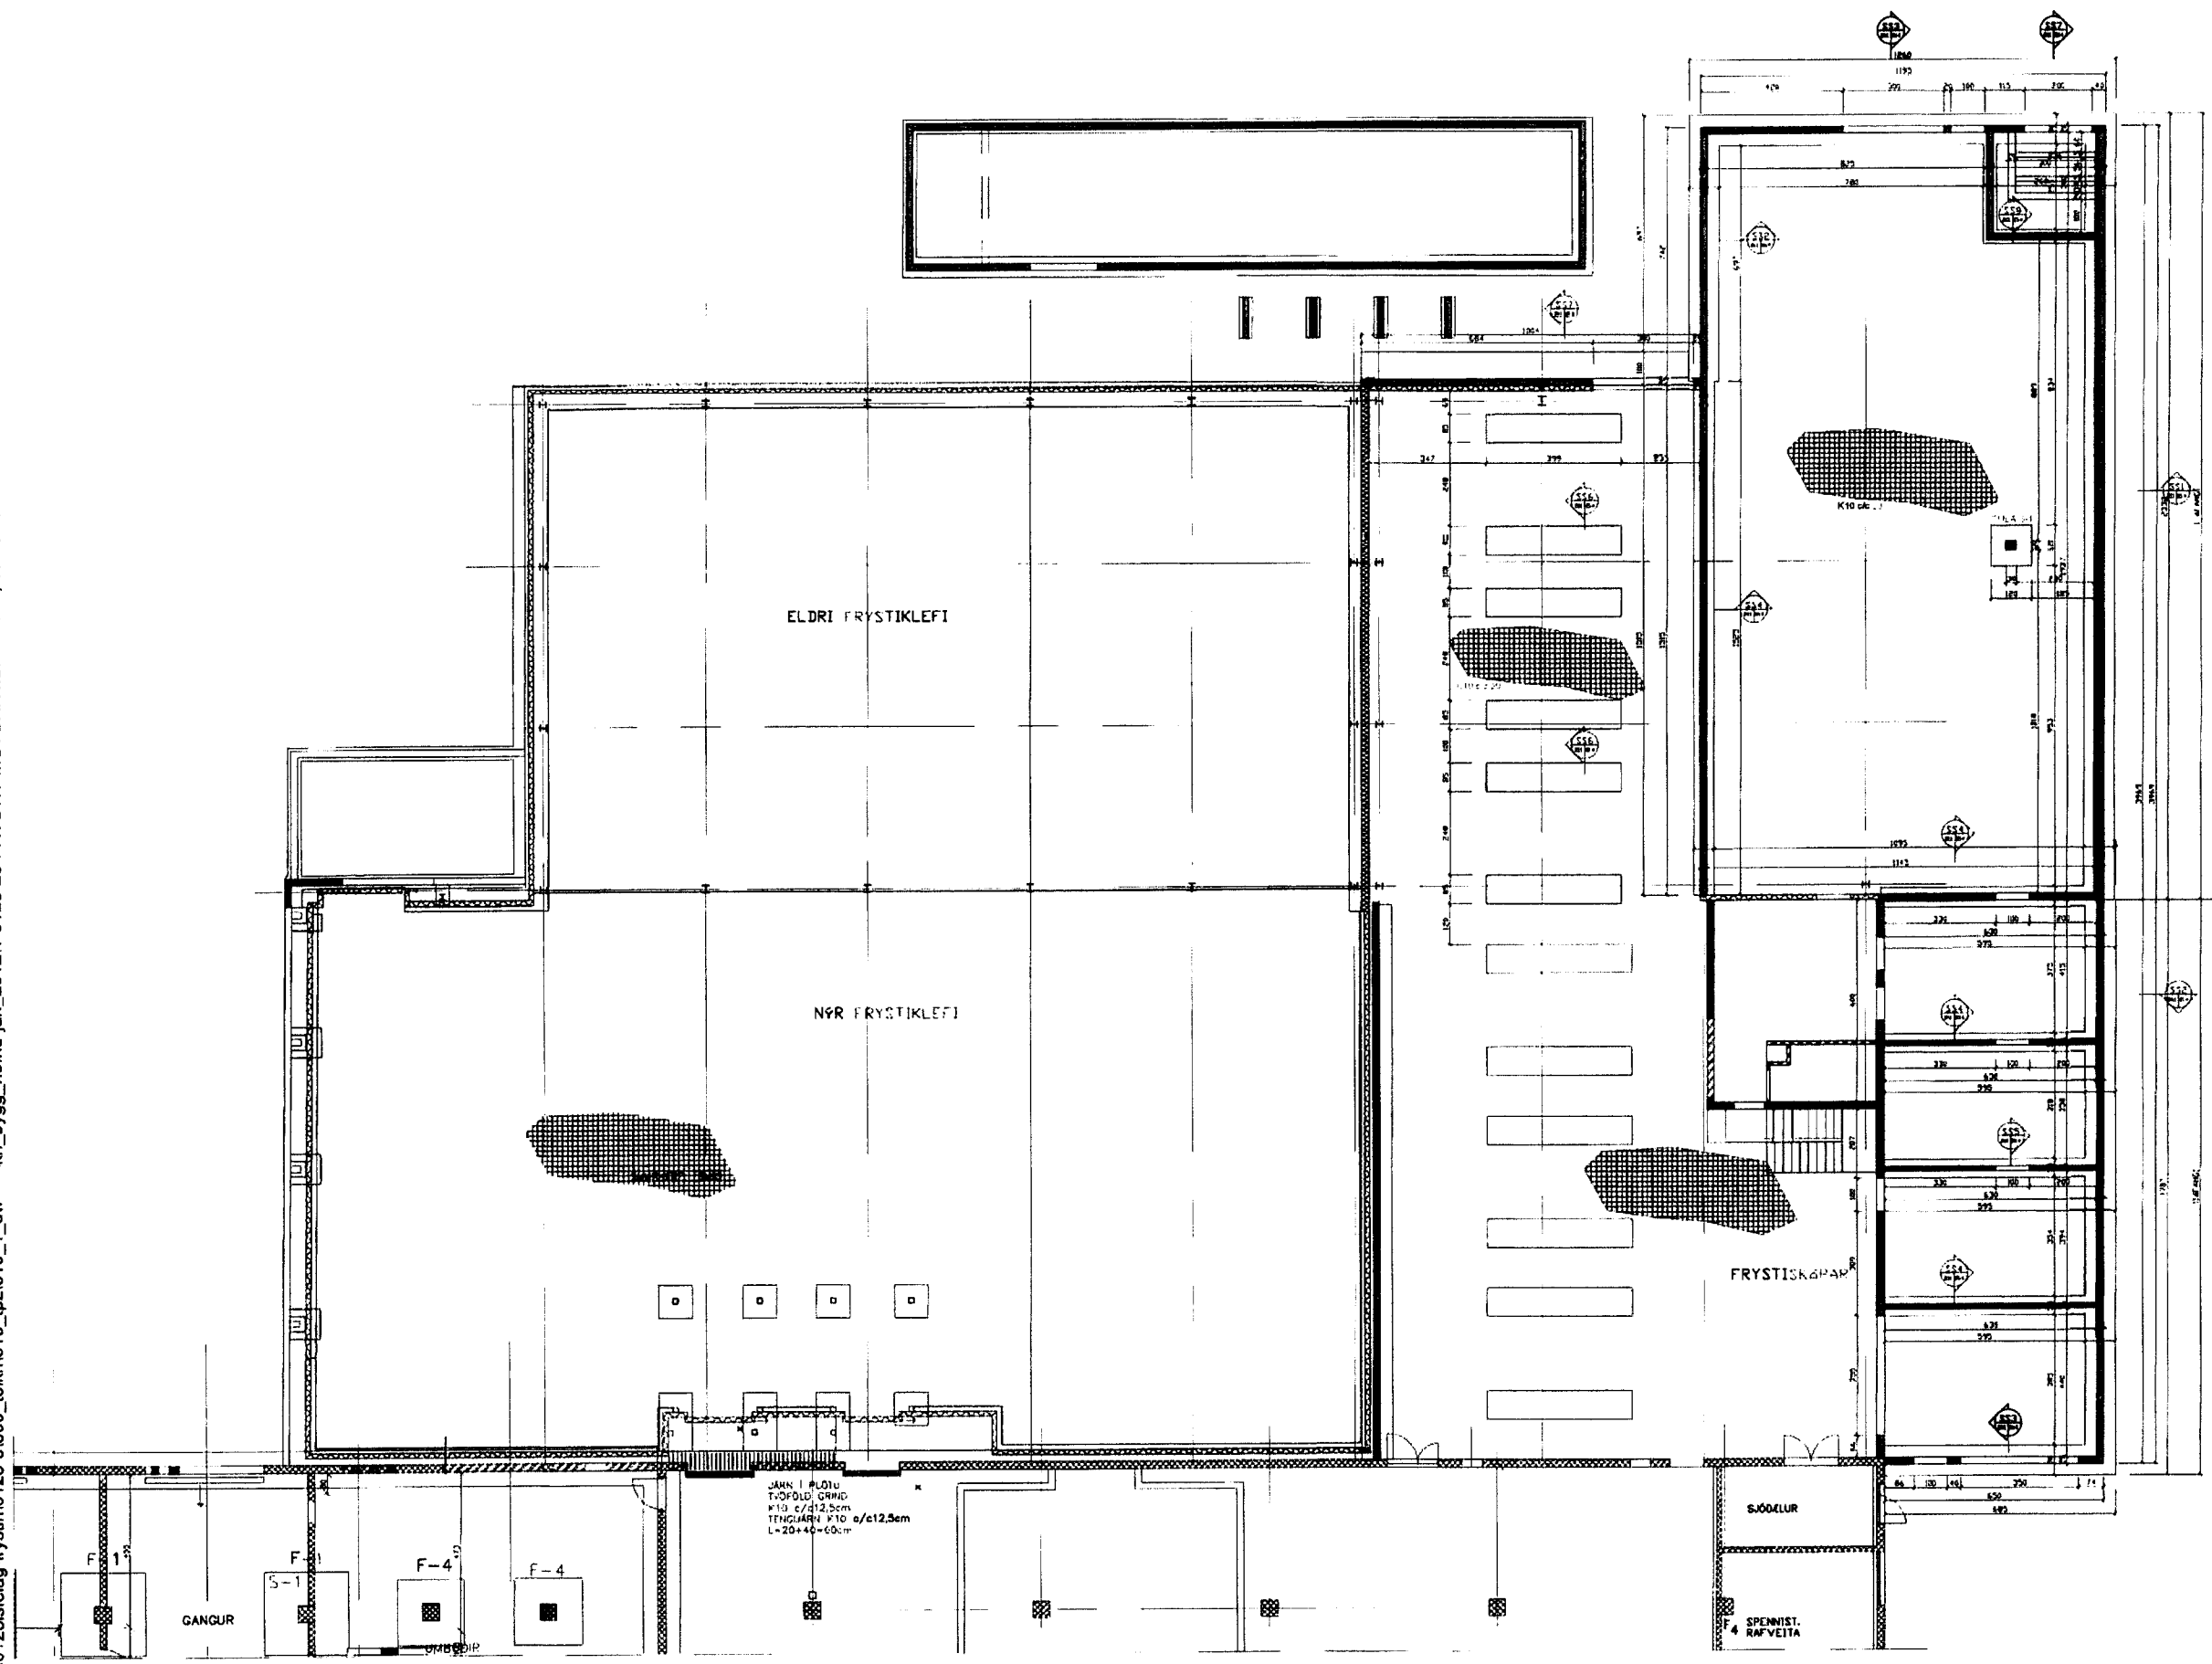

GRUNNMYND UNDIRSTÖÐUR M=1:100

JÄNN I #LÖDU  
TVOFOLD GRÖÐ  
K19 e/d12,5cm  
TRINGJARN K10 e/d12,5cm  
L=20+46=66cm

|    |       |          |    |       |           |                |          |            |   |   |
|----|-------|----------|----|-------|-----------|----------------|----------|------------|---|---|
| D  |       |          | H  |       | Dags.     | Hannaó         | Verk nr  | Mælikvarði | <b>Teiknistofa PZ ehf</b><br>Ráðgjafarverkfræðipjónusta<br>Kirkjuvogi 23 900 Vestmannaeyjum Sími 481-2711 Fax: 481-3076<br>Heimasíða <a href="http://www.teiknistofa.is">http://www.teiknistofa.is</a> Netfang <a href="mailto:pz@teiknistofa.is">pz@teiknistofa.is</a> | Verkhelli<br>STRANDVEGUR 102 VESTMANNAEYJUM<br>VIÐBYGGING<br>Verkefni<br>GRUNNMYND<br>UNDIRSTÖÐUR |
| C  |       |          | G  |       | JAN. 12   | SP             | 0123-5   | 1:100      |   |   |
| B  |       |          | F  |       | Yfirfarió | Teiknaó        | Teikn.nr | Breyting   |   |   |
| A  |       |          | E  |       | SP        | EA             | 211      |            |   |   |
| NR | DAGS. | BREYTING | NR | DAGS. | BREYTING  | 28 040757-2239 |          |            |   |   |