



Figur 5a B

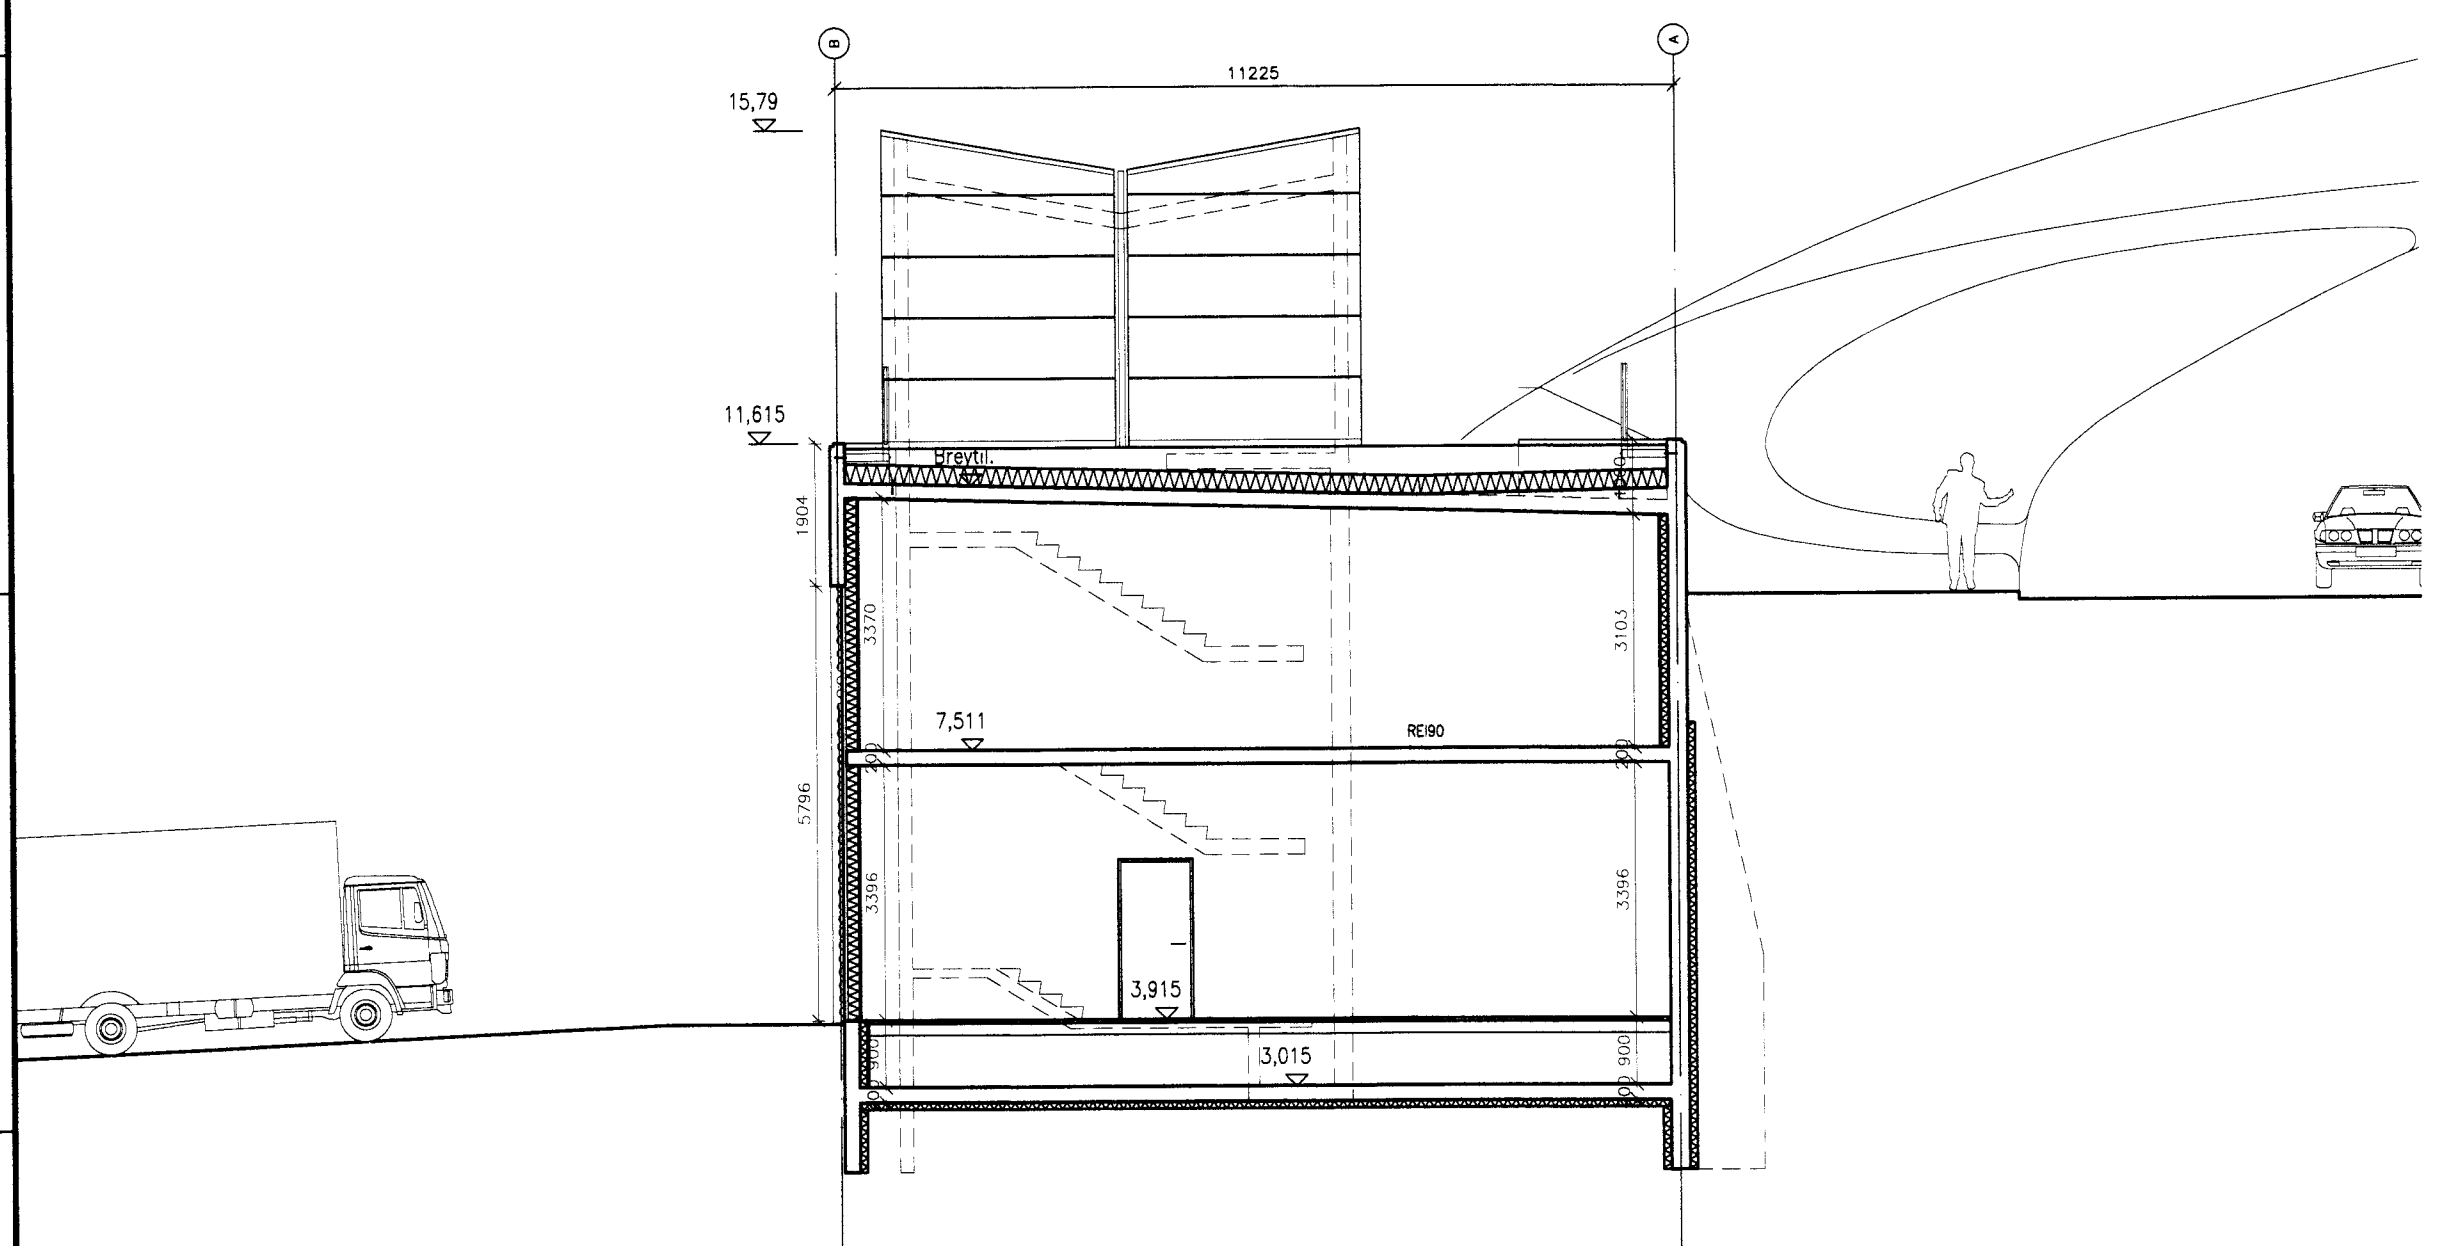

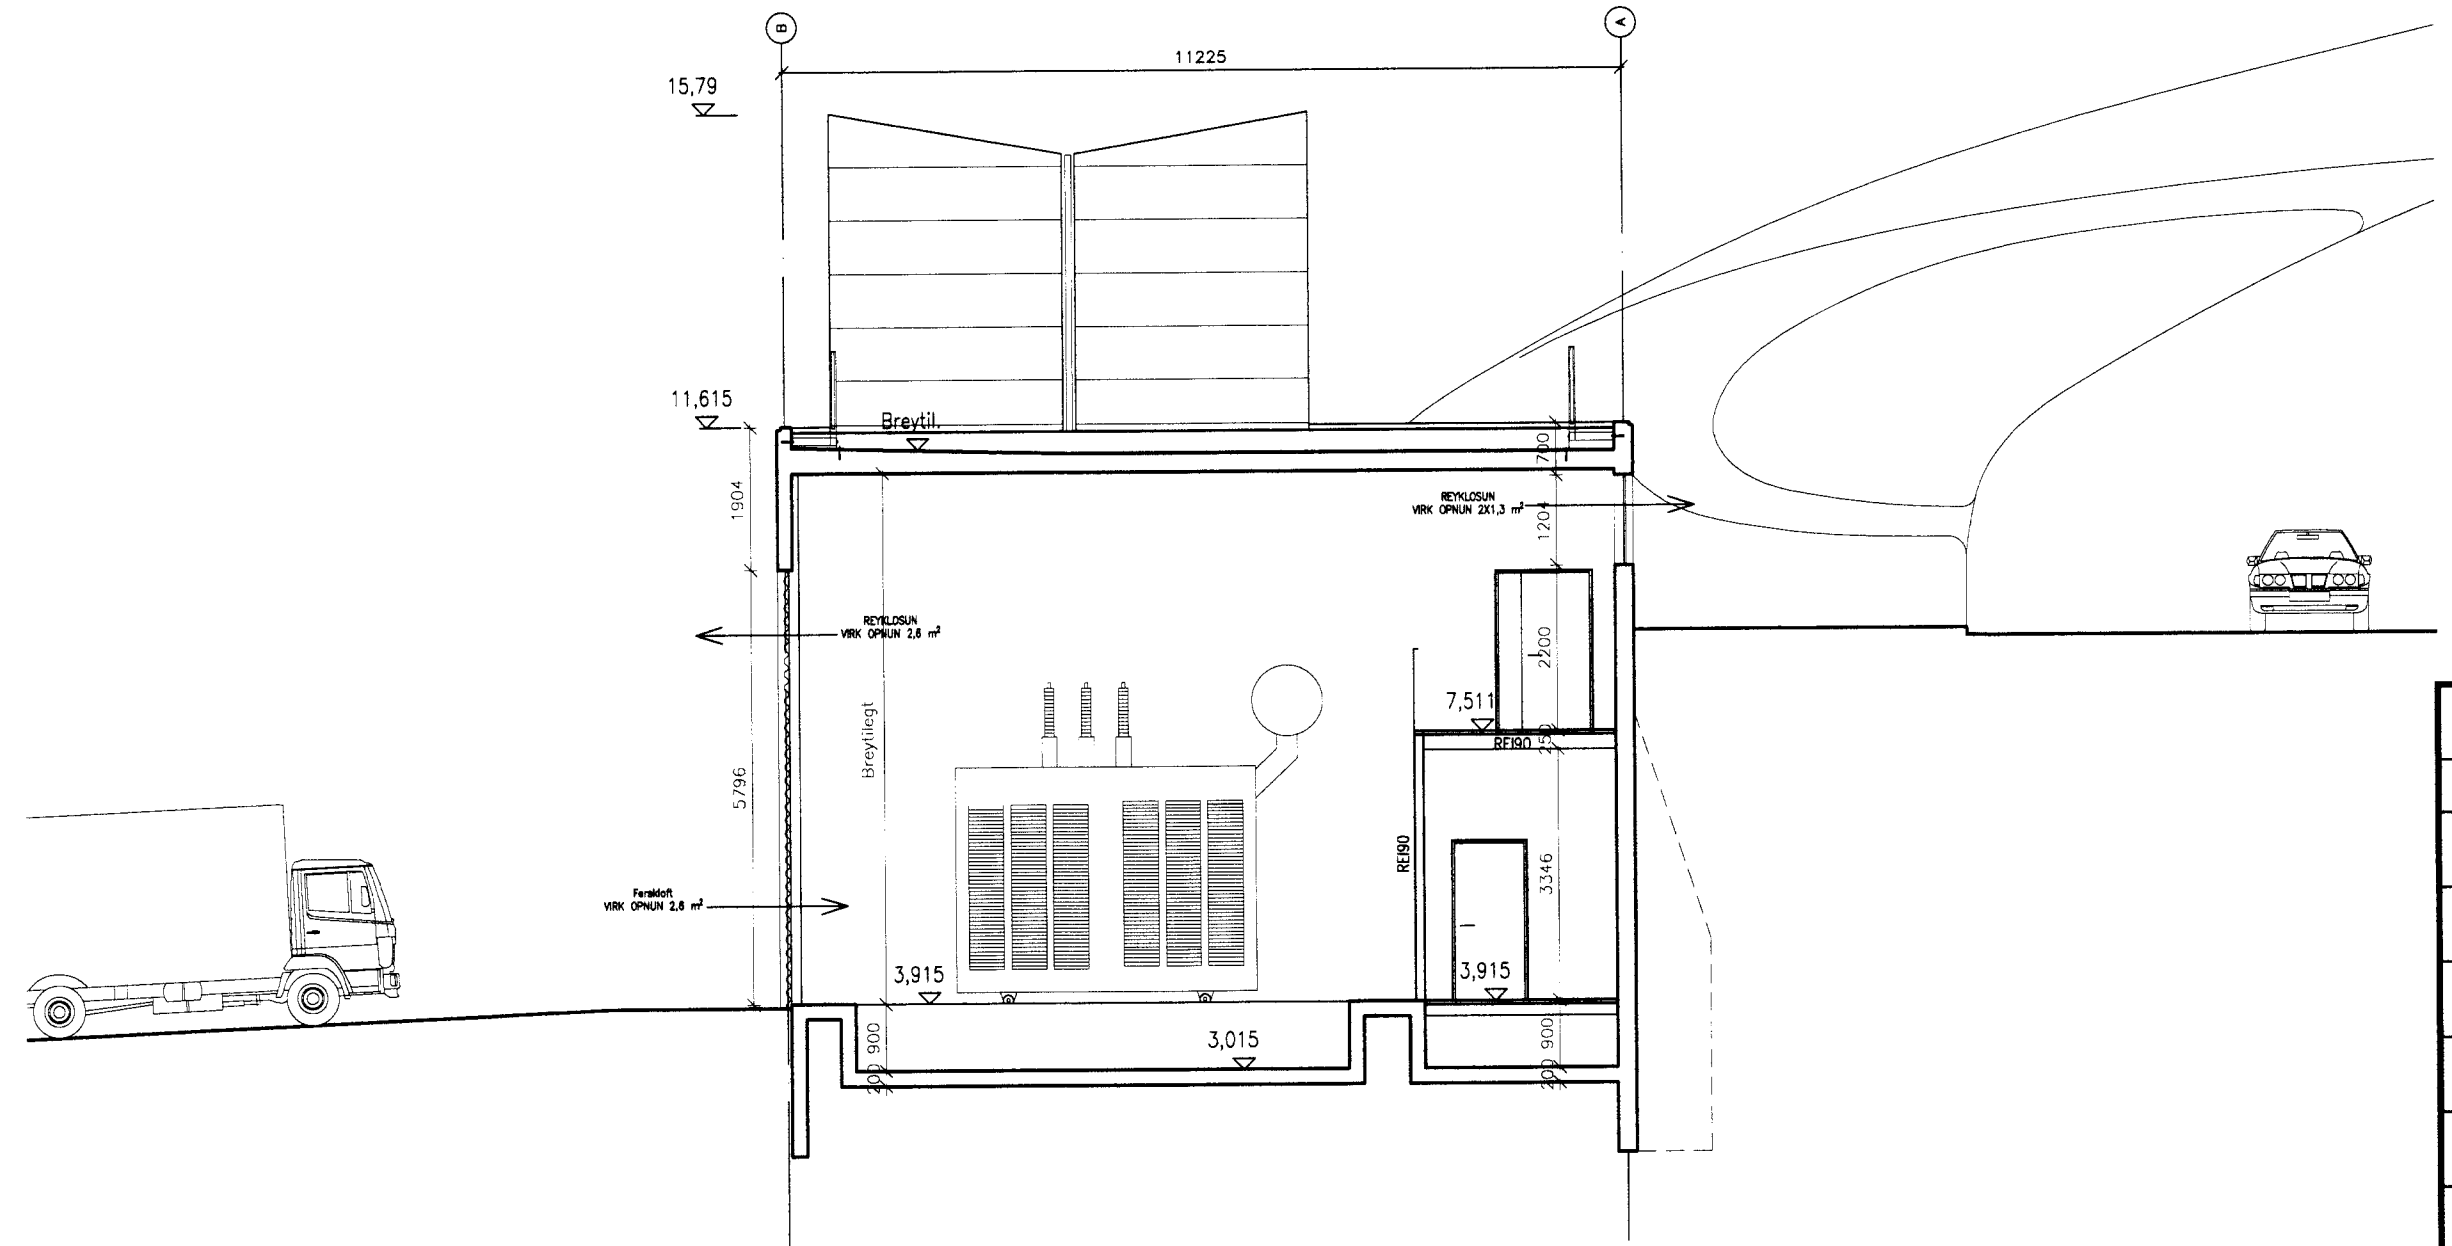


1

SNID D-D
mkv. 1:100



2

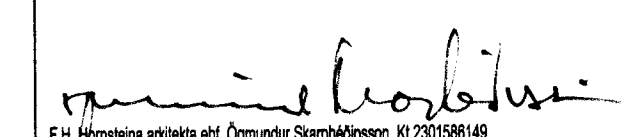SNID E-E
mkv. 1:100

| ÚTGÁFUERILL | | | | | |
|---------------------|------------|---|--------|-------------|-------|
| ÚTG. | DAGS. | SKYRNGAR | HANNAÐ | YFIRF. | SAÐR. |
| A | 16.09.2015 | Aðaluppdrættir | ANA | TT | ÖS |
| B | 24.06.2016 | Breyting á aðkomu frá Strandveg | ANA | TT | ÖS |
| | | | | | |
| | | | | | |
| | | | | | |
| | | | | | |
| DAGS. UNDIRSKRIFTAR | |  Gunnar Guðbjörnsson F.H. Hornsteina ehf. Ögundur Skarphöfna, KL201588148 | | | |
| VERKKAUPI | |   | | | |
| HÖNNUÐUR | | hornsteinar ARKITEKTAR E.H.F. VINNUSTOFA - INGÓLFSSTRÆTI 5 - 101 REYKJAVÍK - SÍMI: 511-7011 NETFANG: hornsteinar@hornsteinar.is VEFFANG: www.hornsteinar.is <small>© ÖLL AFRIT OG AFRITUN TÆKNINGAR, AD HLUÐA EÐA HEILD, ER HÁÐ SKRIFLEGGU LEYFTI HÖFUNDA.</small> | | | |
| HEITI VERKS | | TENGIVIRKI STRANDVEGI 18A VESTMANNAEYJUM | | | |
| HEITI TÆKNINGAR | | SNID D-D og E-E | | | |
| VERKNAÐUR | MKV. | 1:50 | STÆRÐ | A1 | |
| TÆKNINGANÁMUR | A-151 | | | ÚTGÁFA A | |