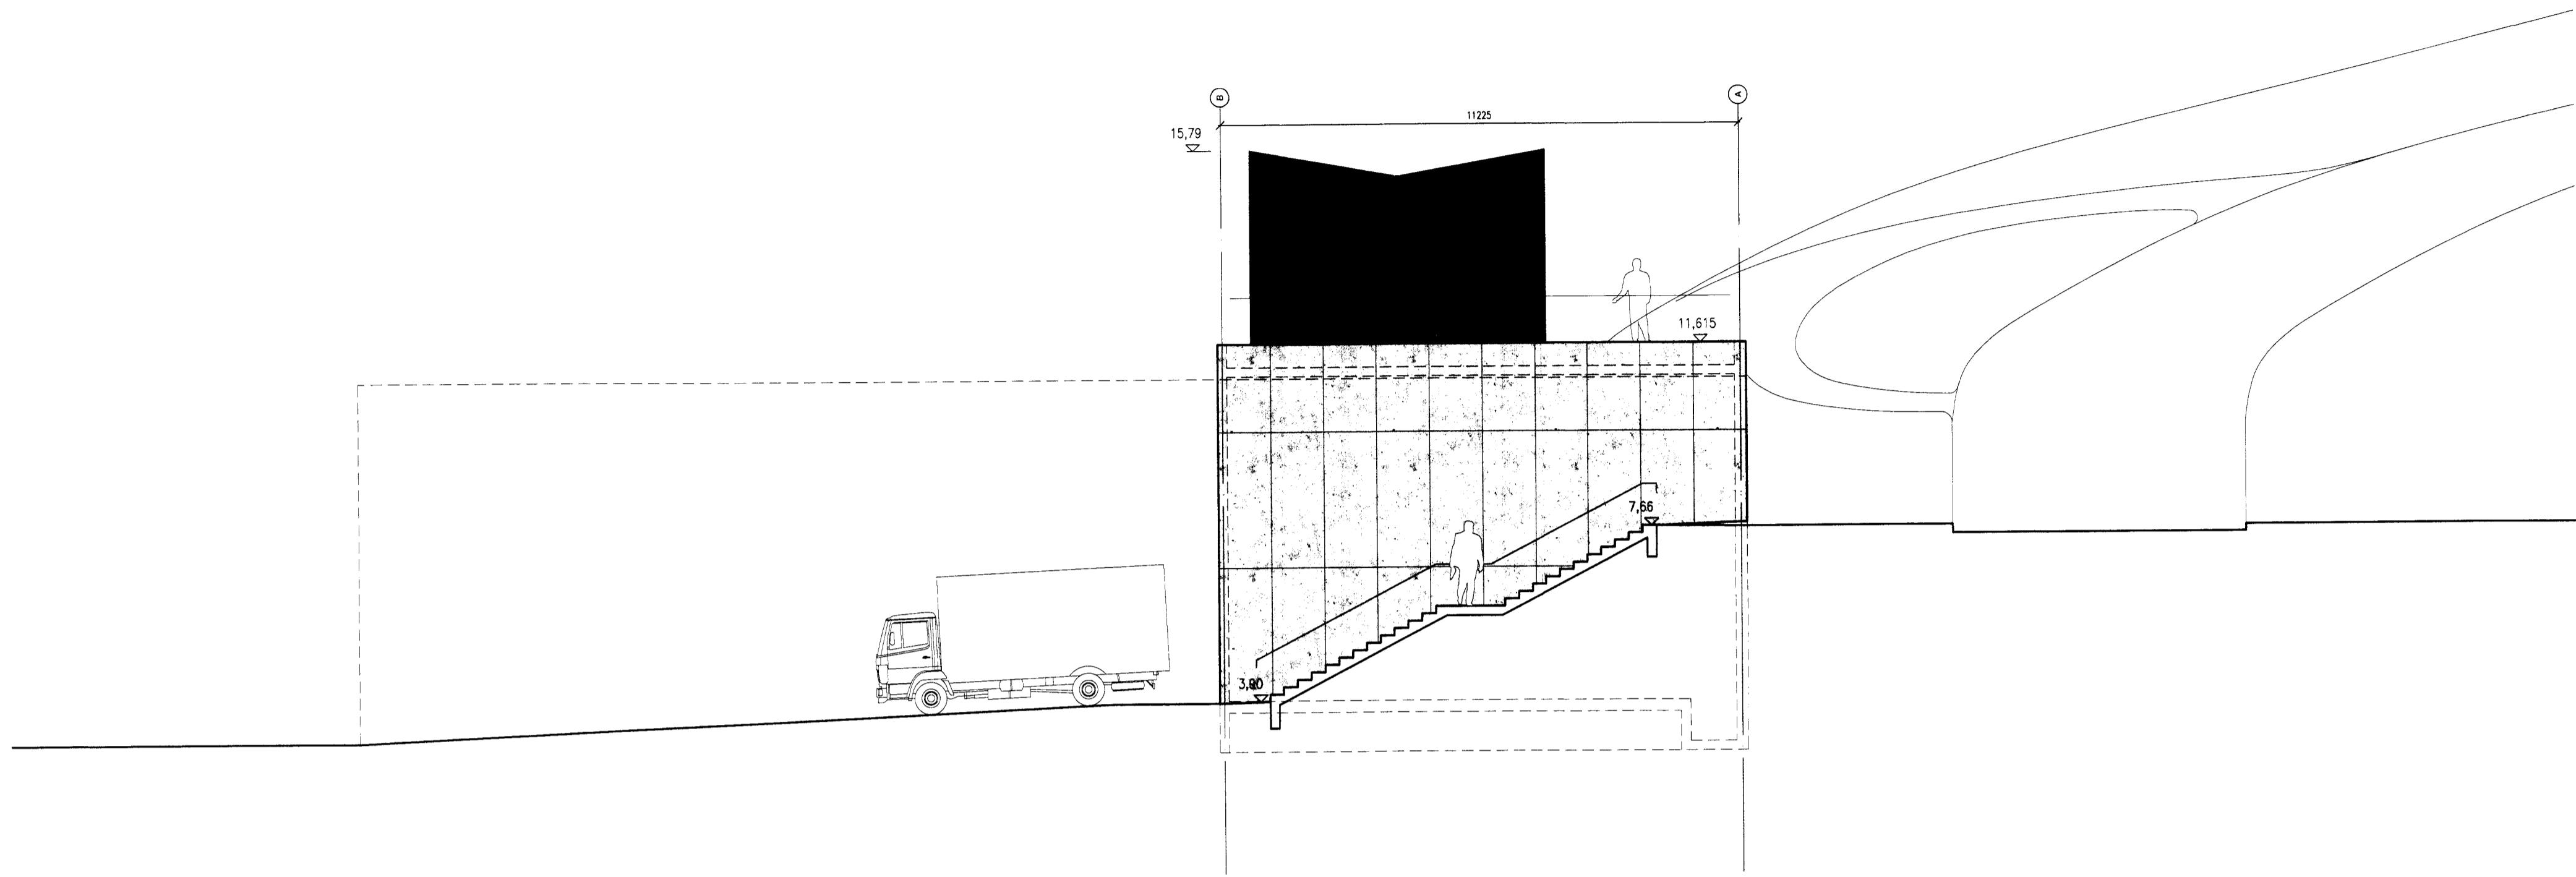
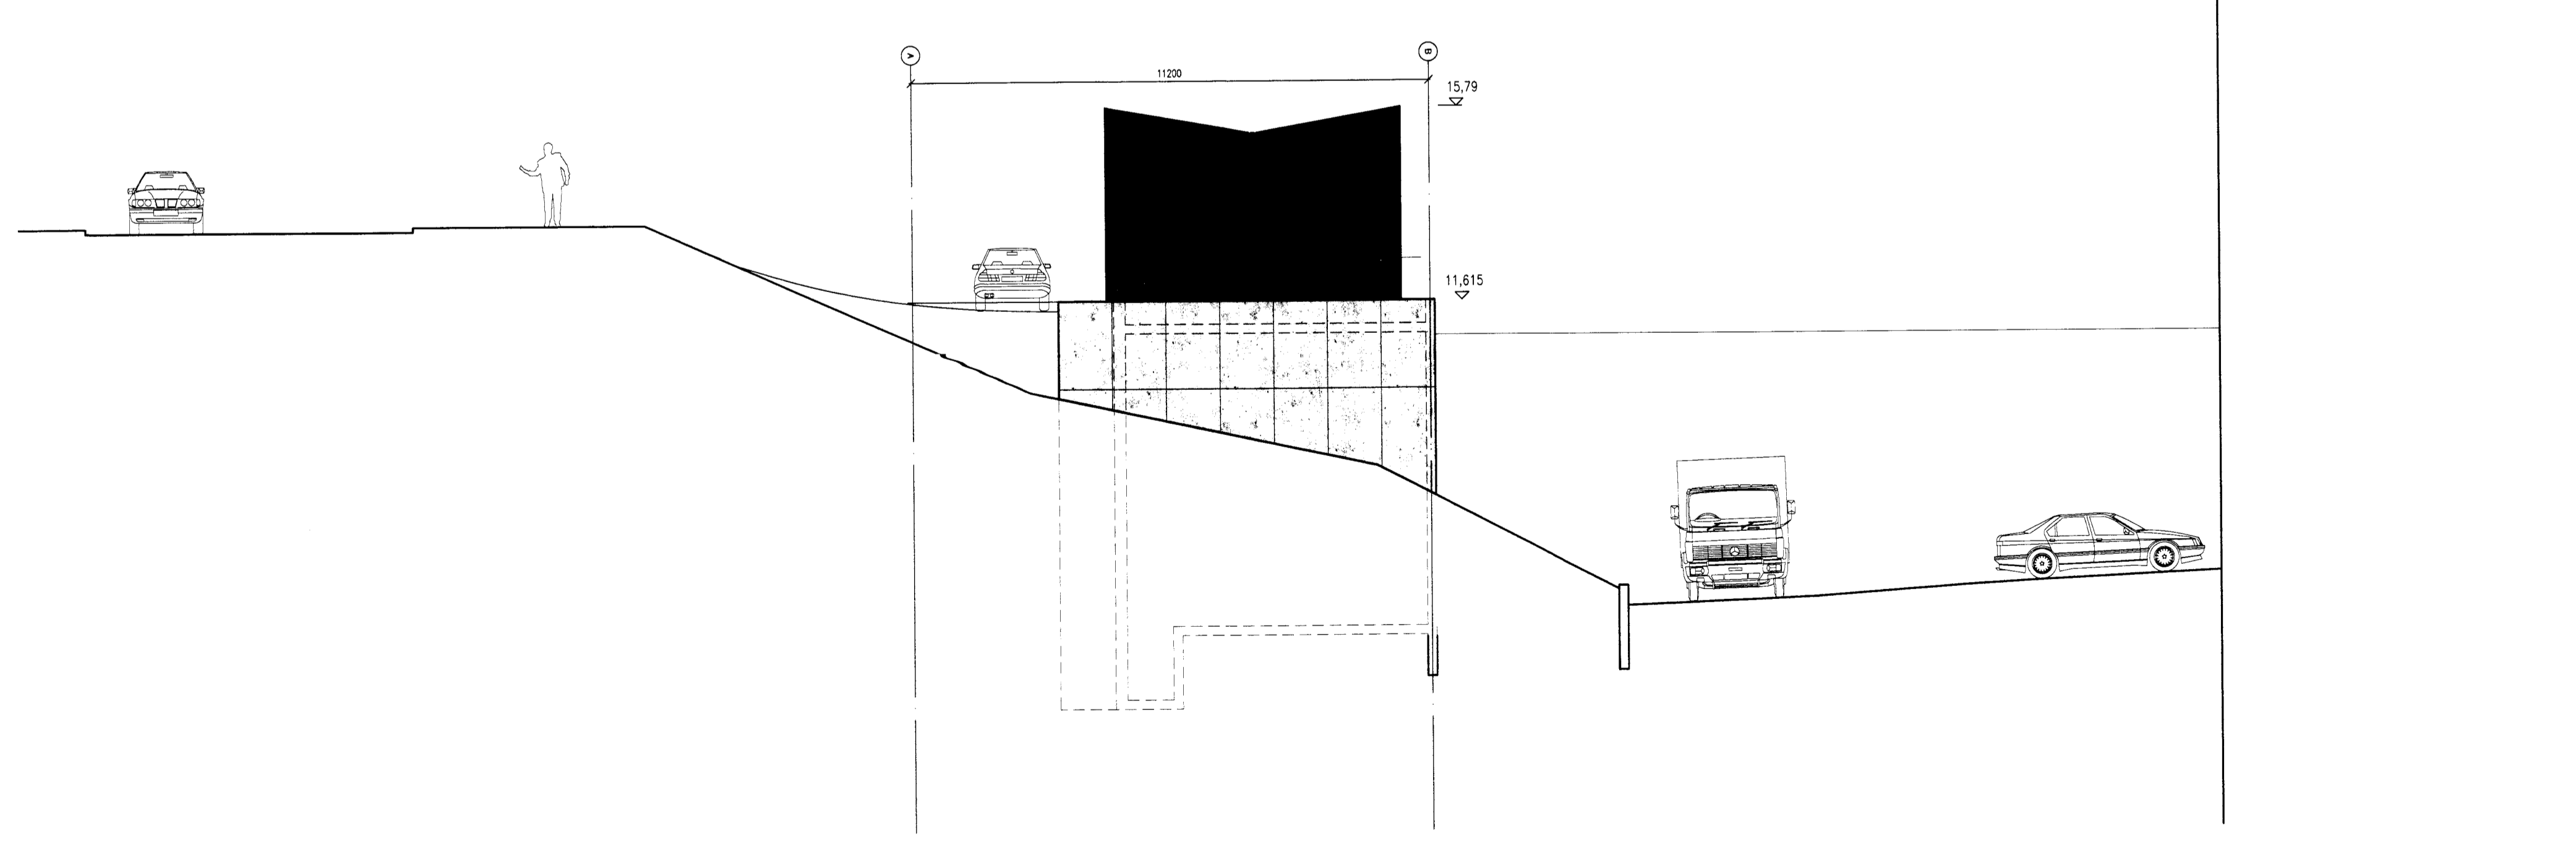


Sigurður Þ.



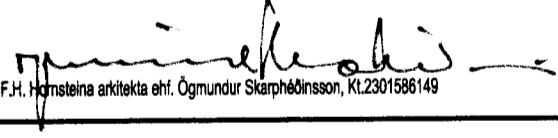

1

VESTURHLIÐ
mkv. 1:100



2

AUSTURHLIÐ
mkv. 1:100

ÚTGÁFUERILL					
ÚTG.	DAGS.	SKYRANGAR	HANNAÐ	YFRF.	SAMB.
A	16.09.2015	Aðaluppdrættir	ANA	TT	ÖS
B	24.06.2016	Breyting á aðkomu frá Strandveg	ANA	TT	ÖS
DAGS. UNDRISKRIFTAR		 F.H. Hornsteinn arkitekti ehf. Ögundur Skarphéðsson, K1.2307586149			
VERKKAUPI					
HÖNNUÐUR		hornsteinnar ARKITEKTAR EHF. VINNUSTOFA - INGÓLFSSTRÆTI 5 - 101 REYKJAVÍK - Sími: 511-7011 NETFANG: hornsteinnar@hornsteinnar.is VEFANG: www.hornsteinnar.is <small>© ÖLL AFNOT OG AFRITUN TEKNINGAR, AD HLUTA Eða HEILD, ER HÁÐ SKRIFLEGU LEYFI HÖFUNDA.</small>			
HEITI VERKS		TENGIVIRKI STRANDVEGI 18A VESTMANNAEYJUM			
HEITI TEKNINGAR		ÚTLITSMYNDIR AUSTUR- OG VESTURHLIÐ			
VERKNÖMUR	MKV.	1:100	STÖRÐ	A1	
TEKNINGANÖMUR	A-161			ÚTGÁFA	A