


SAMÞYKKT AF BYGGINGARFULLTRÚA
 4. JAN. 2019
Strand 30
 BYGGINGARFULLTRÚNNI VESTMÁNNAEYJUM

UNDIRRITUN SAMRÆMINGARHÖNNULDAR
Rann Lohmann 120742-3379

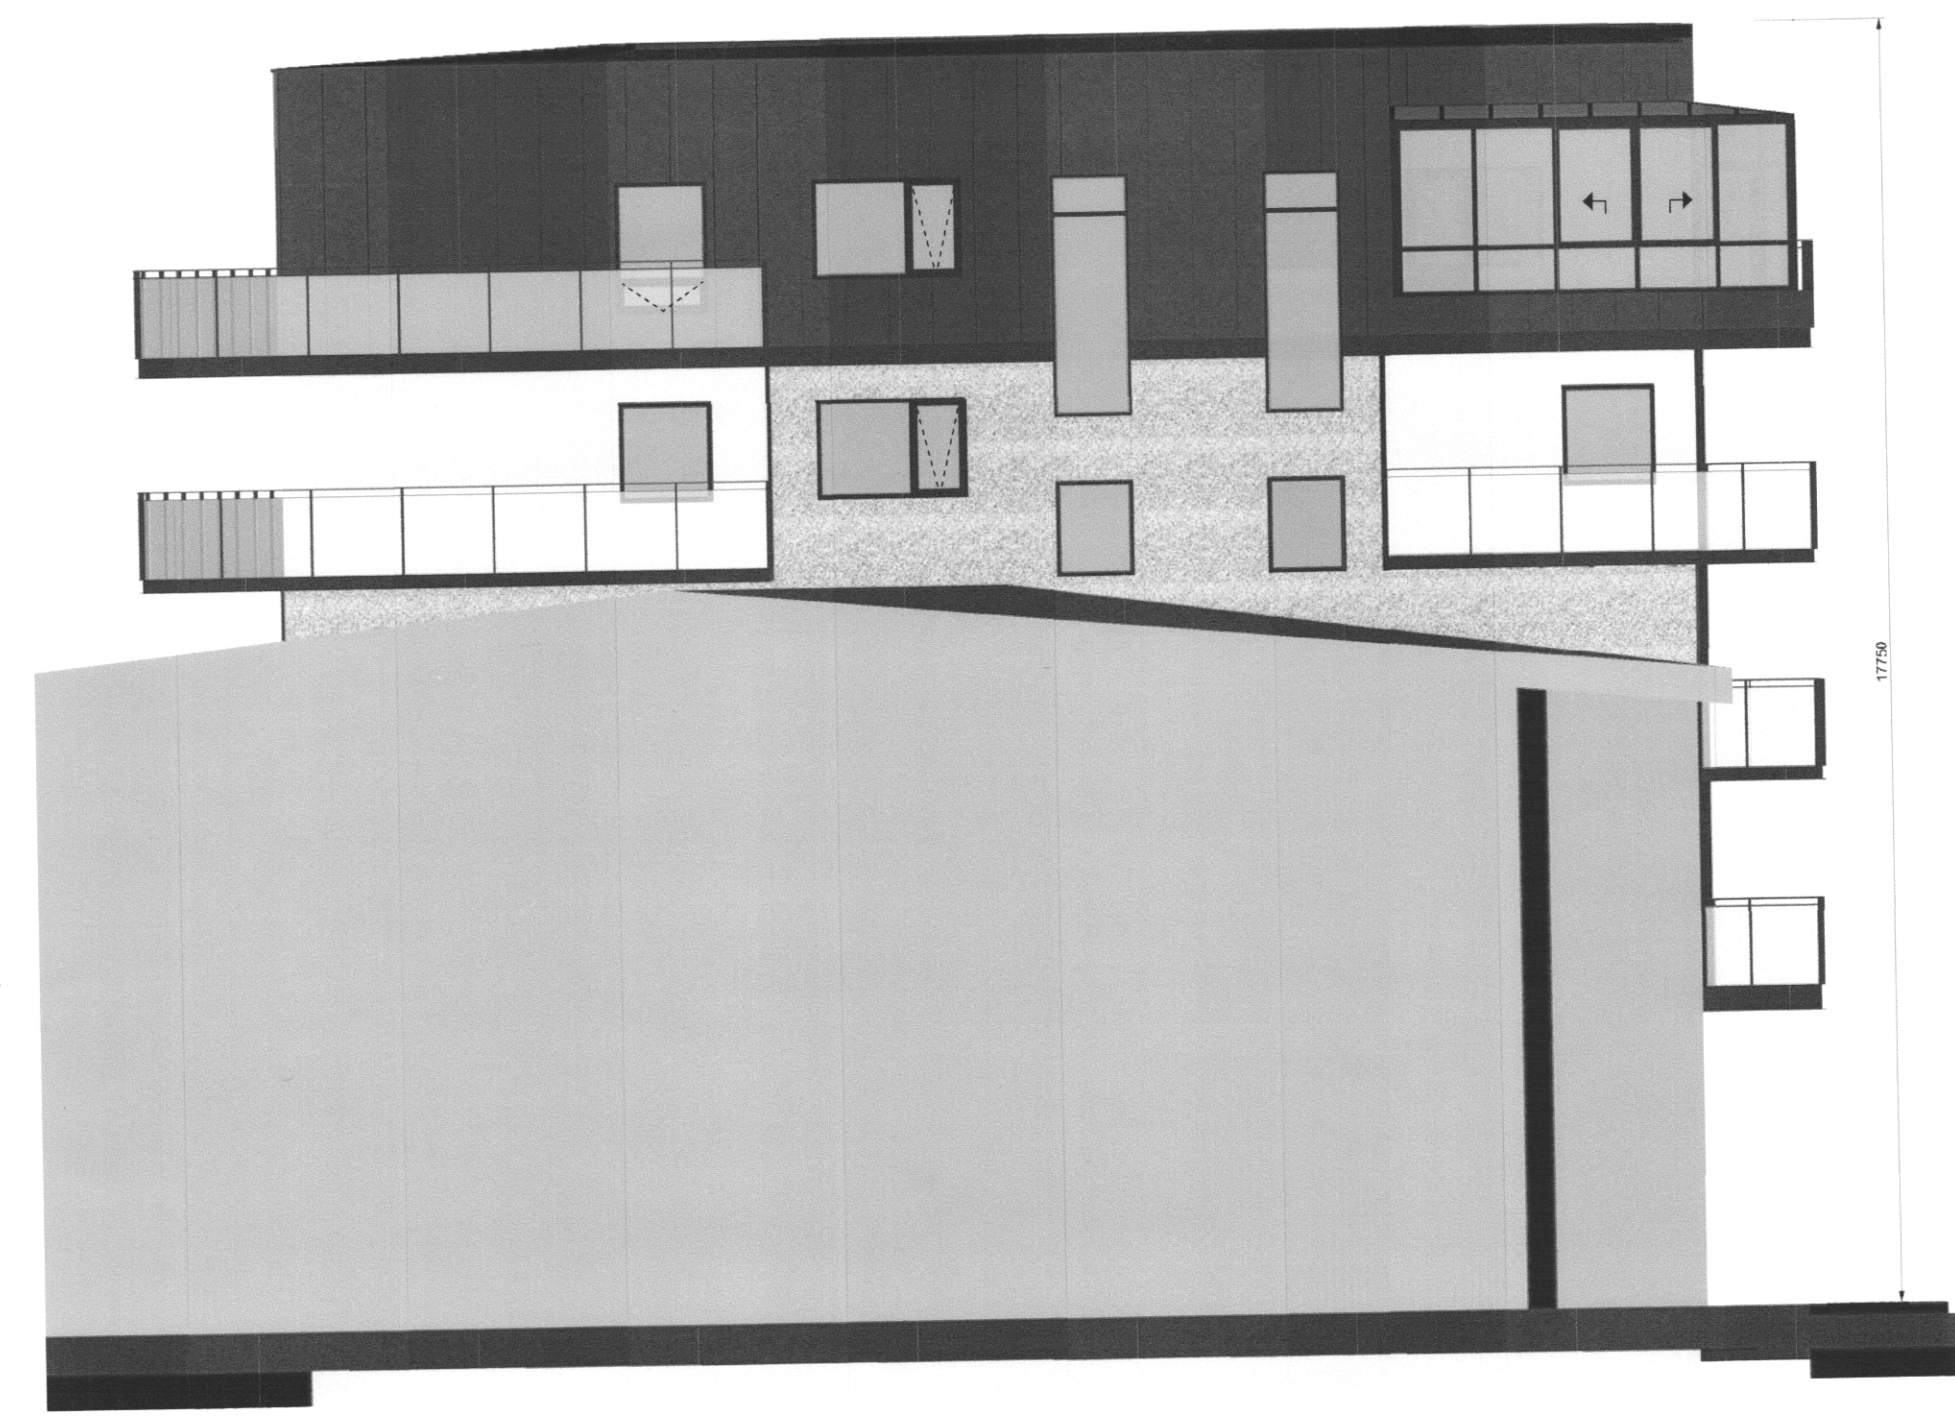


AUSTUR



SUDUR



VESTUR

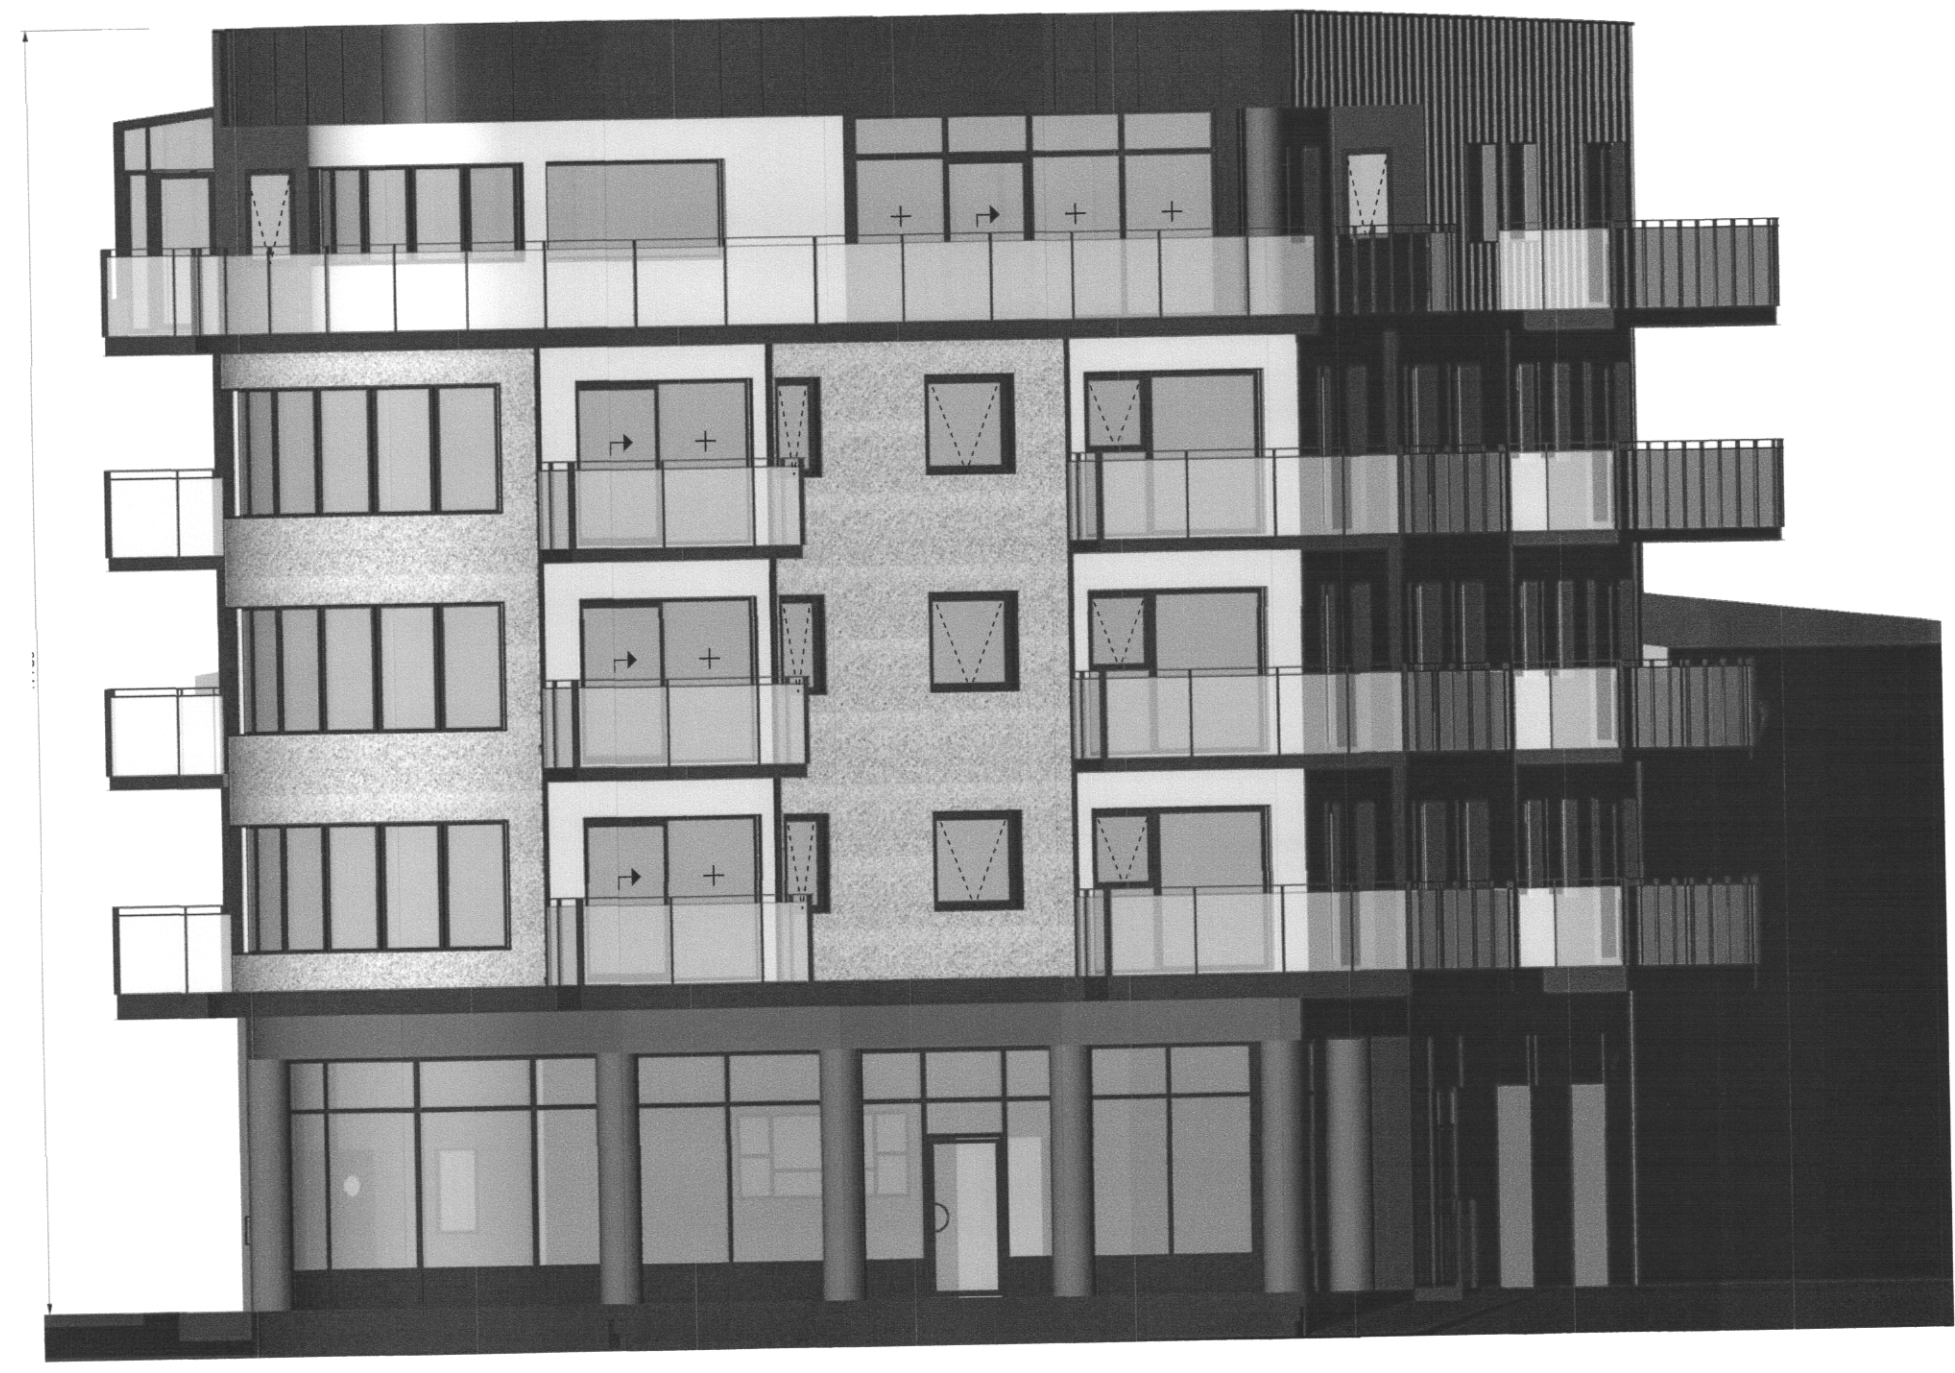

NORDUR

D 17.12.18	GLUGGAOP,STIGAH.5.H	EMS MBG	BB
C 08.01.18	SÓLSK., BOGAGL. 2-5.H.	EMS MBG	BB
B 08.01.18	ADALUPPDR. 5.H/ED	EMS MBG	BB BB
A 28.06.17	ADALUPPDR.SHÆD	EMS MBG	BB BB
ÚTG. DAGS	SKYRINGAR	TEIKN	HANN RYNT SAMÞ

MAREY
 ARKITEKTAR

MAREY ARKITEKTAR EHF.
 GYFIRVEGI 28
 800 Selfoss
 Ísland
 marey-ark.is

ÚTG. DAGS	HANNAD	MÆLIKVARÐI
31.01.18	EMS/MBG	1:100 A-1
YFIRFARID	TEIKNAD	1:200 A-3
BB	EMS/MBG	

SAMÞYKKT: *Rann Lohmann* 120742-3379

VIKTARHÚS STRANDVEGUR 30
 VESTMÁNNAEYJUM
 ADALUPPDR/ETTIR
 GRUNNMYNDIR
 ÚTLIT

VERKFRANG 0425-4 TEIKNING 105 C