

1 2 3 4 5 6 7 8 9 10 11 12


SAMÞYKKT AF BYGGINGARFULLTRÚA
 25. Nóv. 2019
 BYGGINGARFULLTRÚINN Í VESTMANNNAEYJUM

UNDIRRITUN SAMRÆMINGARHÖNNUDAR
 Páll Jóhannsson 120742-3379

Samþykkt á fundi byggingarfulltrúinnar Vestmannaeyja
 25. Nóv. 2019
 Byggingarfulltrúinn í Vestmannaeyjum



AUSTUR

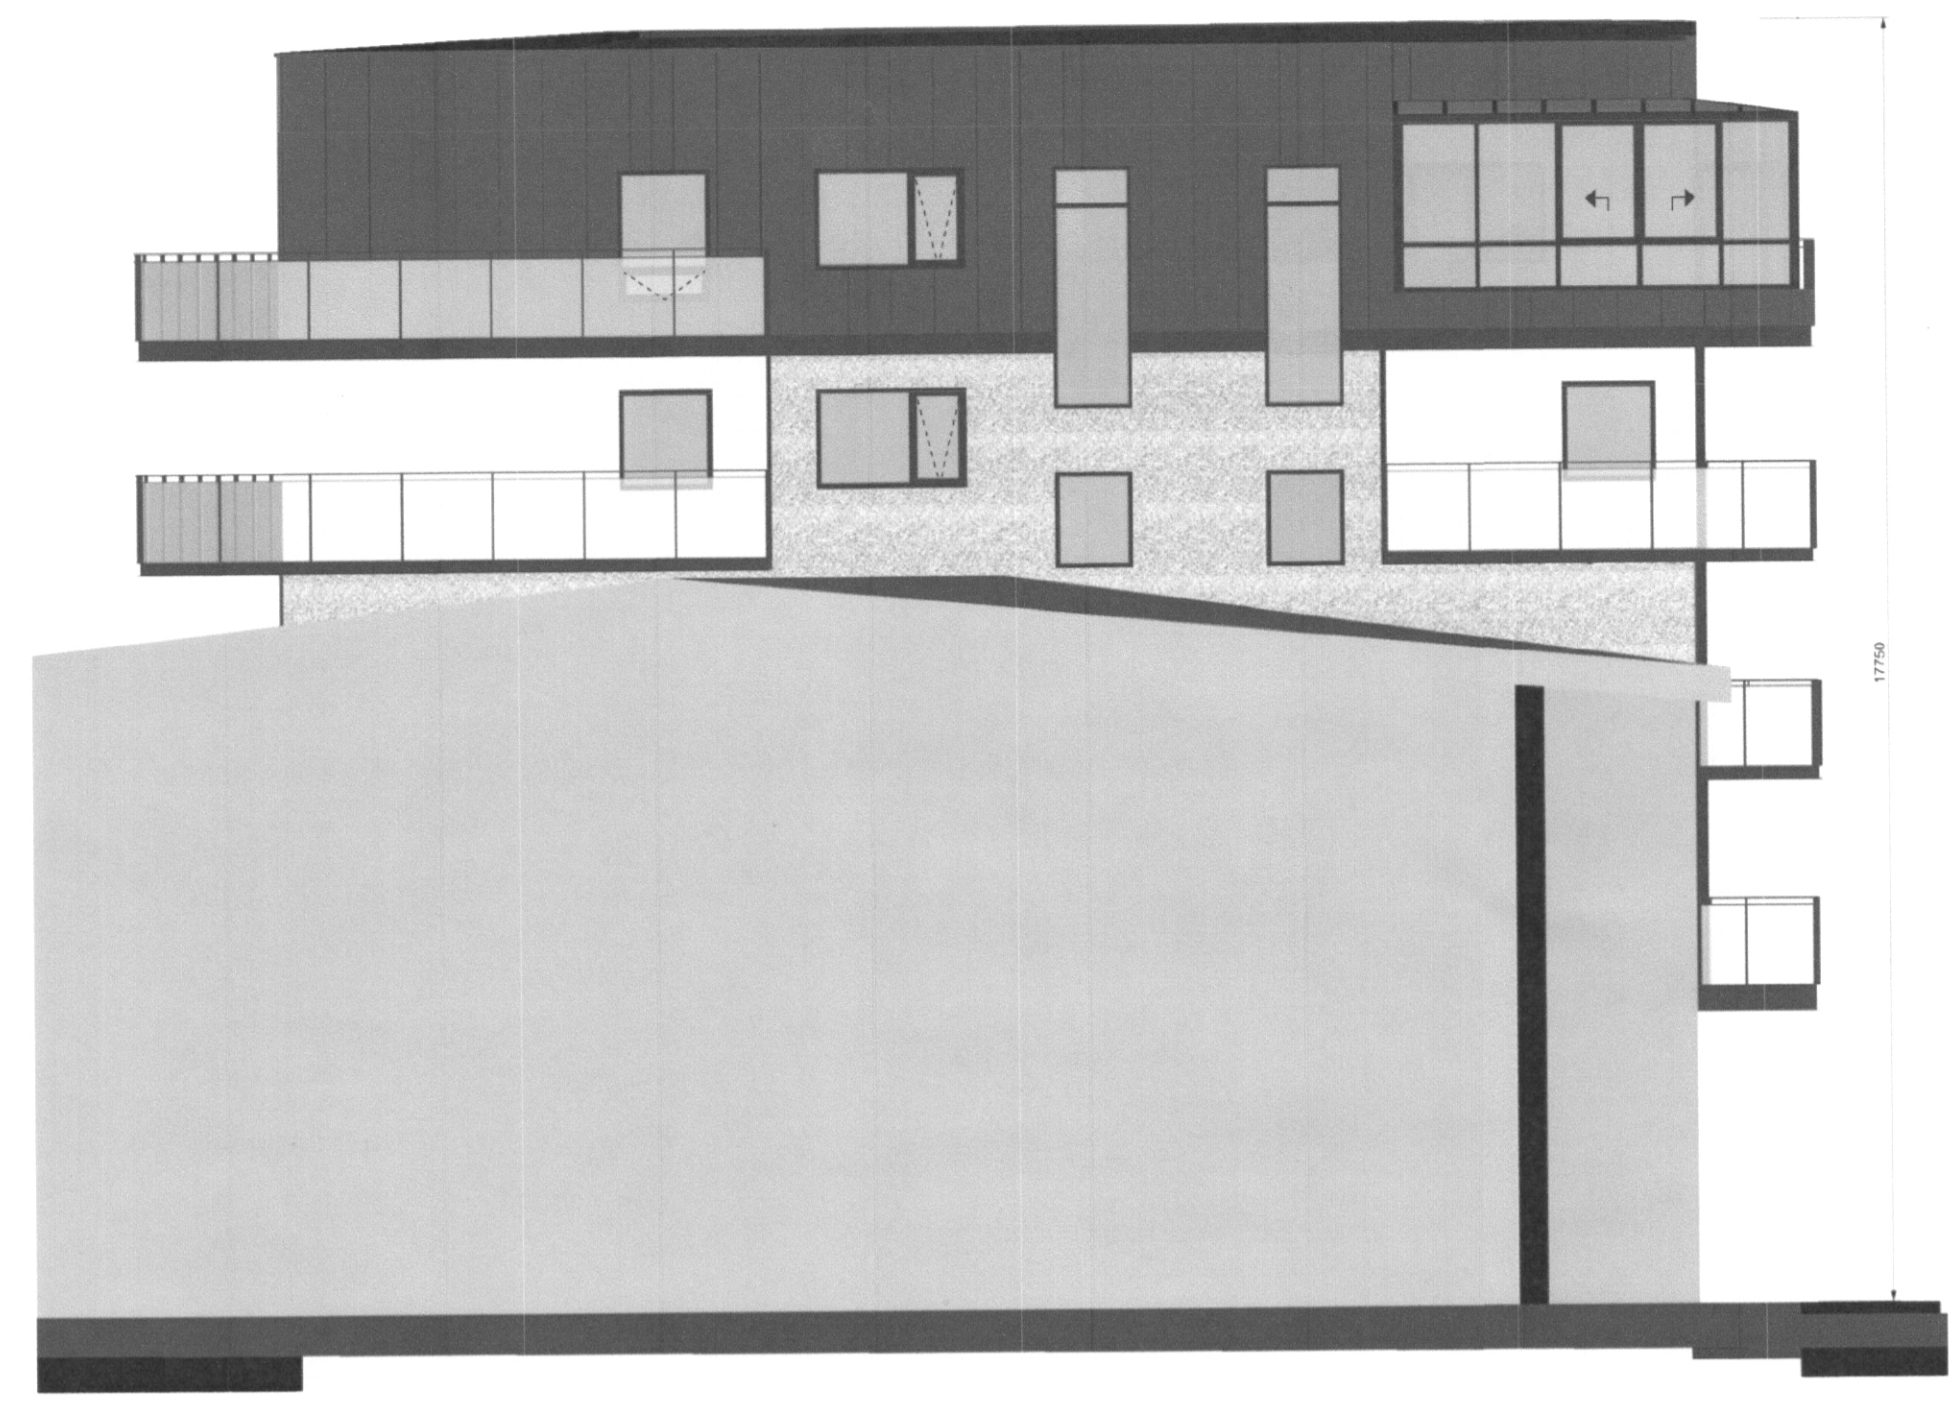

SUÐUR



VESTUR



NORÐUR

E 21.11.19	ADALUPPDR. 1 HÆÐ NORD RS EMS BB
D 17.12.18	GLUGGAOP,STIGAH.5.H EMS MBG BB
C 08.01.18	SÖLSK.,BOGAGL. 2.-5.H. EMS MBG BB
B 08.01.18	ADALUPPDR. 5.HÆÐ EMS MBG BB BB
A 28.06.17	ADALUPPDR.5.HÆÐ EMS MBG BB BB

ÚTG. DAGS SKYRINGAR TEIKN. HANN RYNT SAMÞ.

MAREY ARKITEKTAR
 MAREY ARKITEKTAR EHF.
 Eyraeyri 29
 800 Selfoss
 Ísland
 marey-ark.is

ÚTG. DAGS	HANNAÐ	MÆLIKVARÐI
31.01.18	EMS/MBG	1:100 A-1
YFIRFARIÐ	TEIKNAD	1:200 A-3
BB	EMS/MBG	

SAMÞYKKT: Þórunn Þórunnsson, Dorcas d'Veiga
 VIKTARHÚS STRANDVEGUR 30
 VESTMANNNAEYJUM
 ADALUPPDRÆTTIR
 GRUNNMYNDIR
 ÚTLIT

VERKFRANG 0425-4 TEIKNING 105 C