
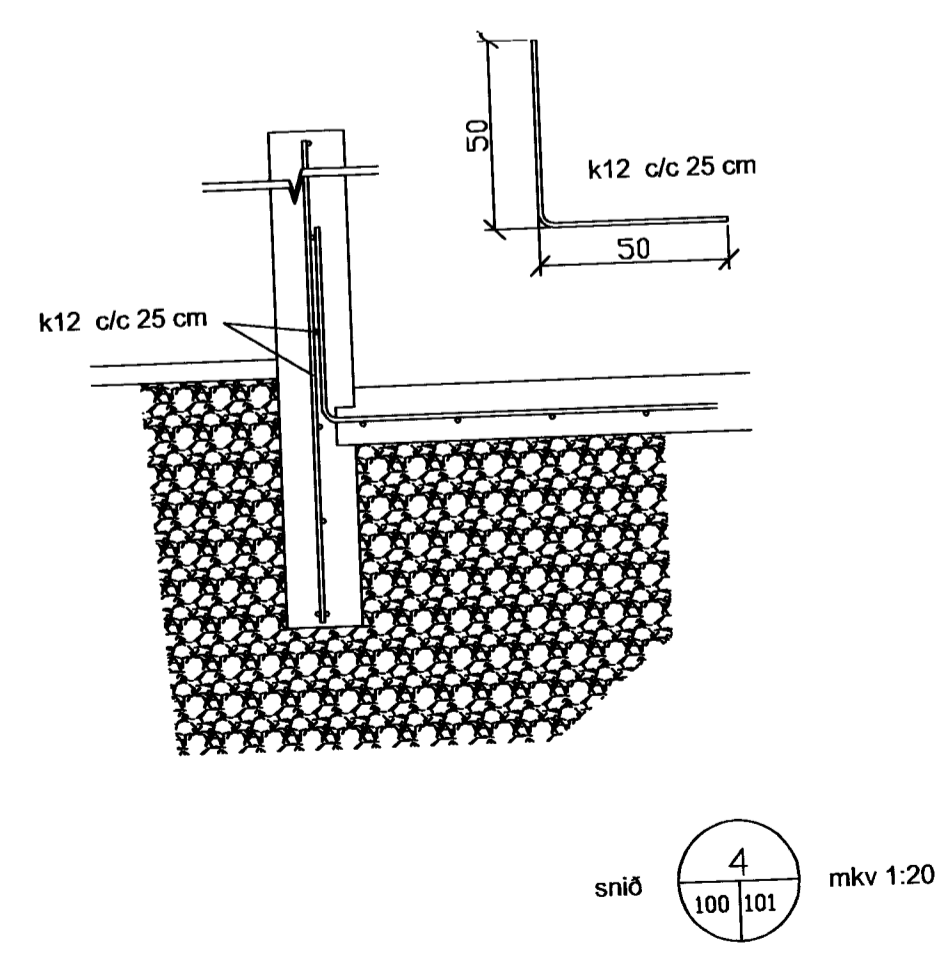
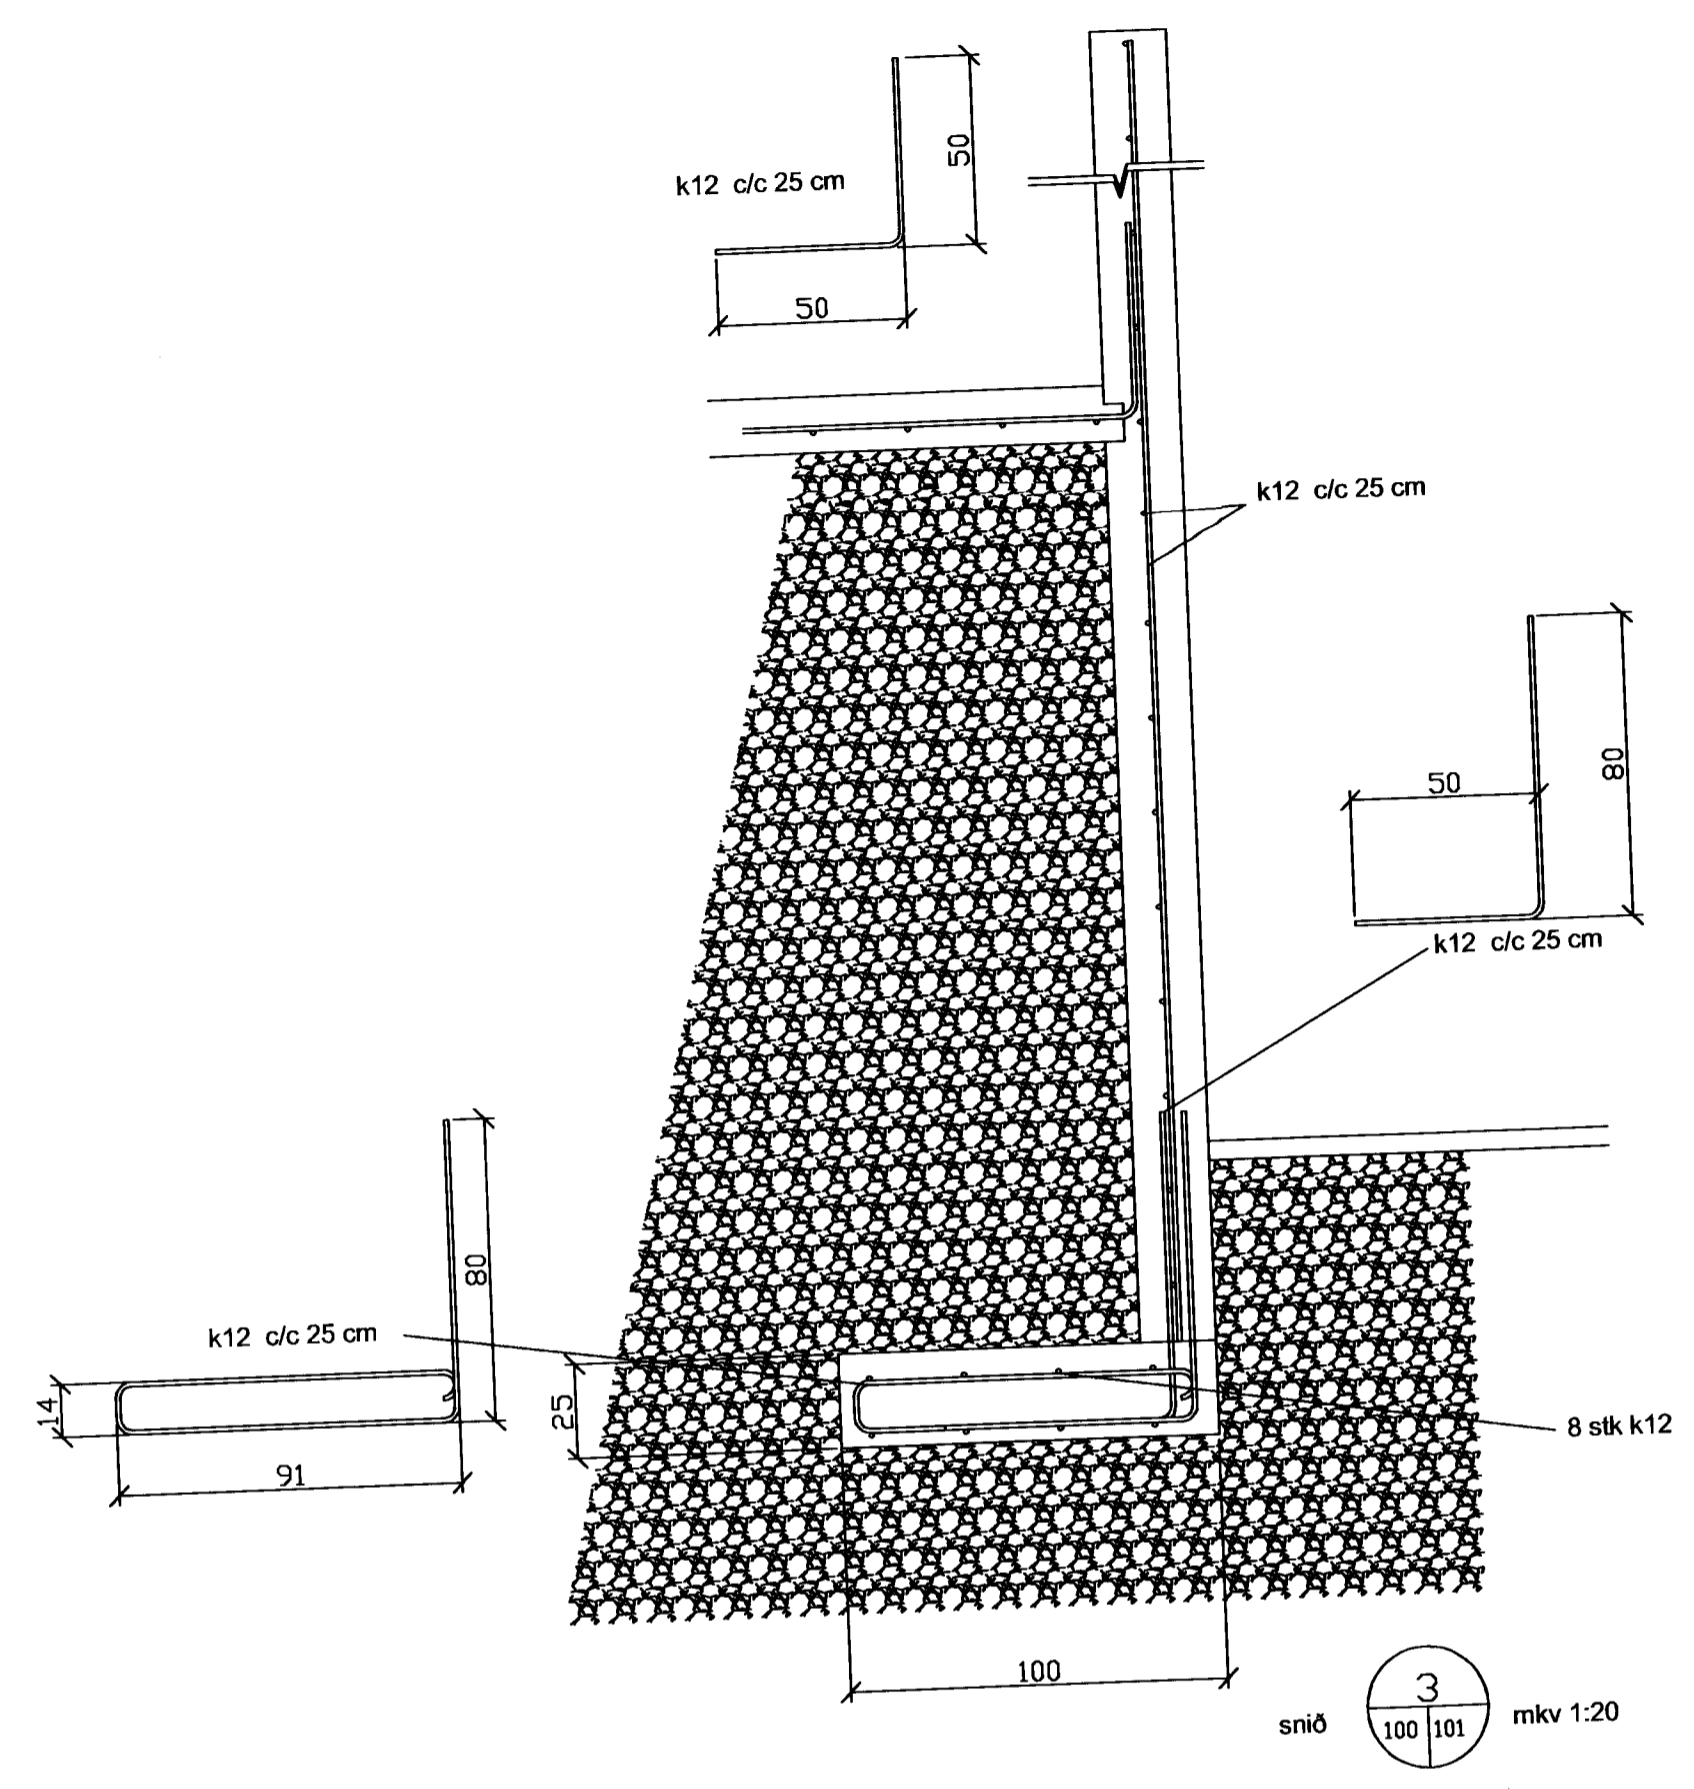


SAMÞYKKT AF BYGGINGARFULLTRÚA  
21. APR. 2010  
*Sigurður B.*  
BYGGINGARFULLTRUINN Í VESTMANNNAEKJUM

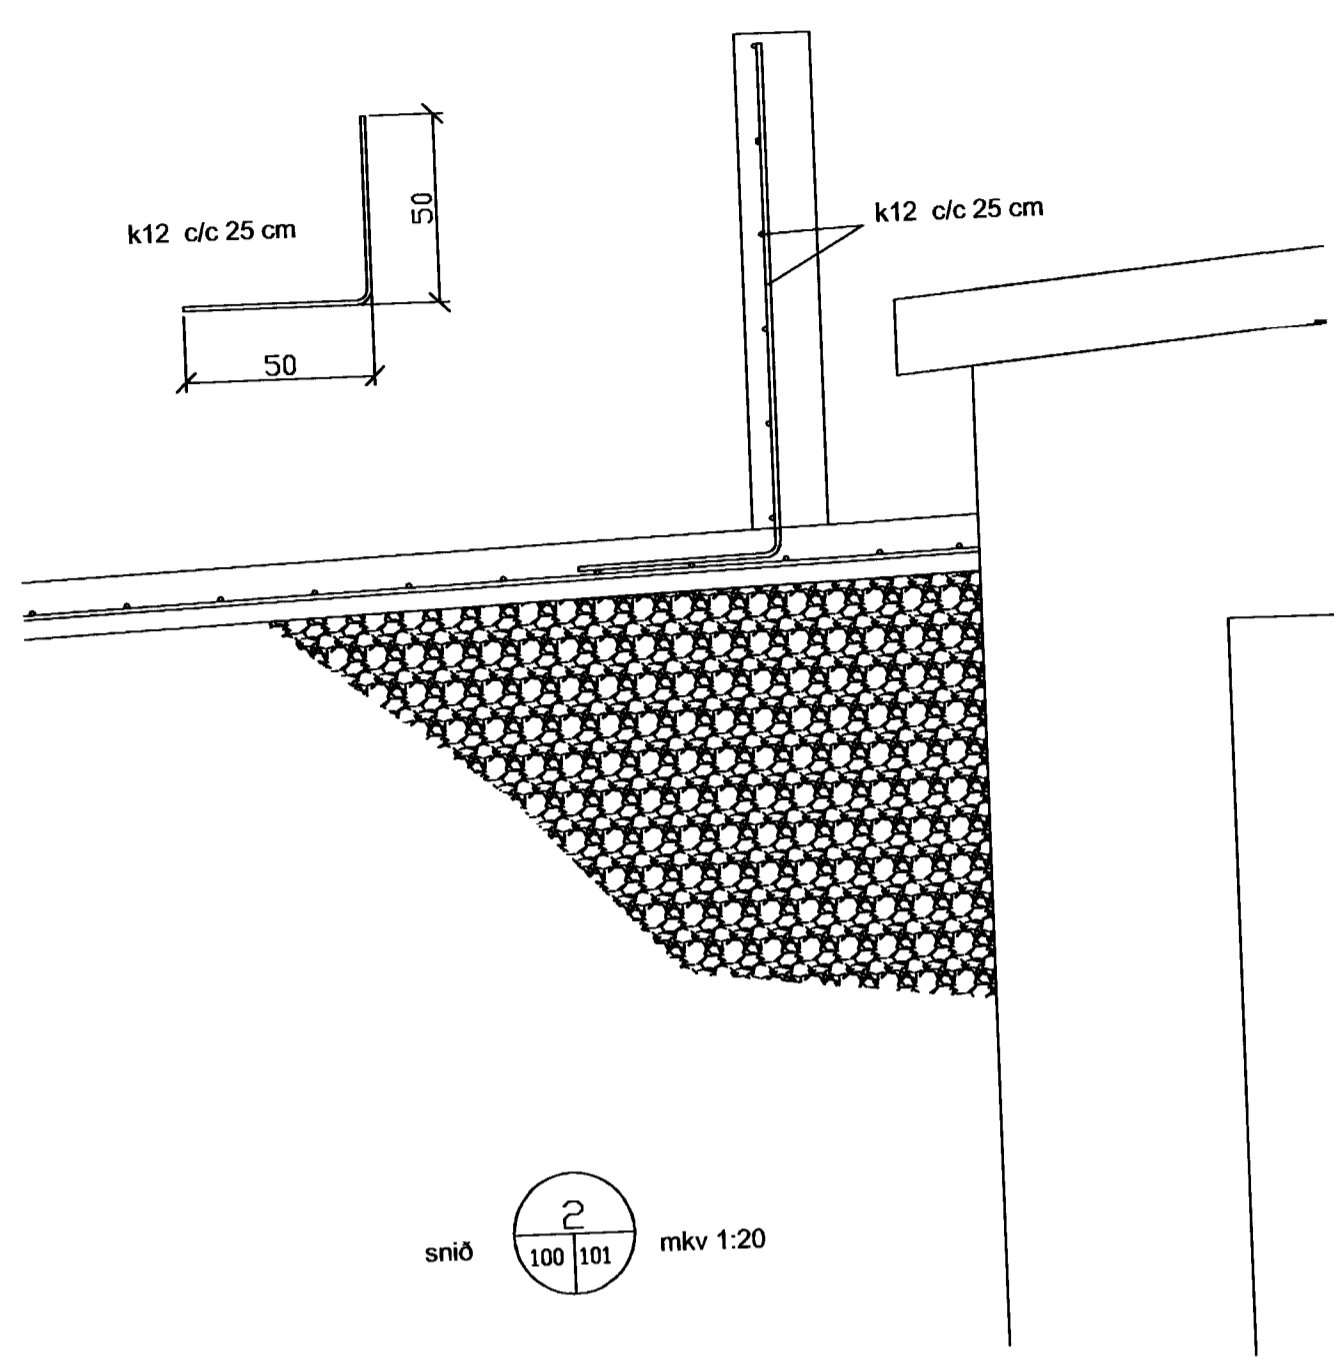

Verkeiði:	Garðavegur 12	dags:	15-04-10	nr.:		dags:		breyting:	
Verkefni:	sneiðingar	Verkefnisnr.:	100404						
mkv:	1:20	Teikn nr.:	101						
samþykkt:	<i>Agúst Hreggverðsson</i>								