



B-B  
1.01  
SNID M=1:100

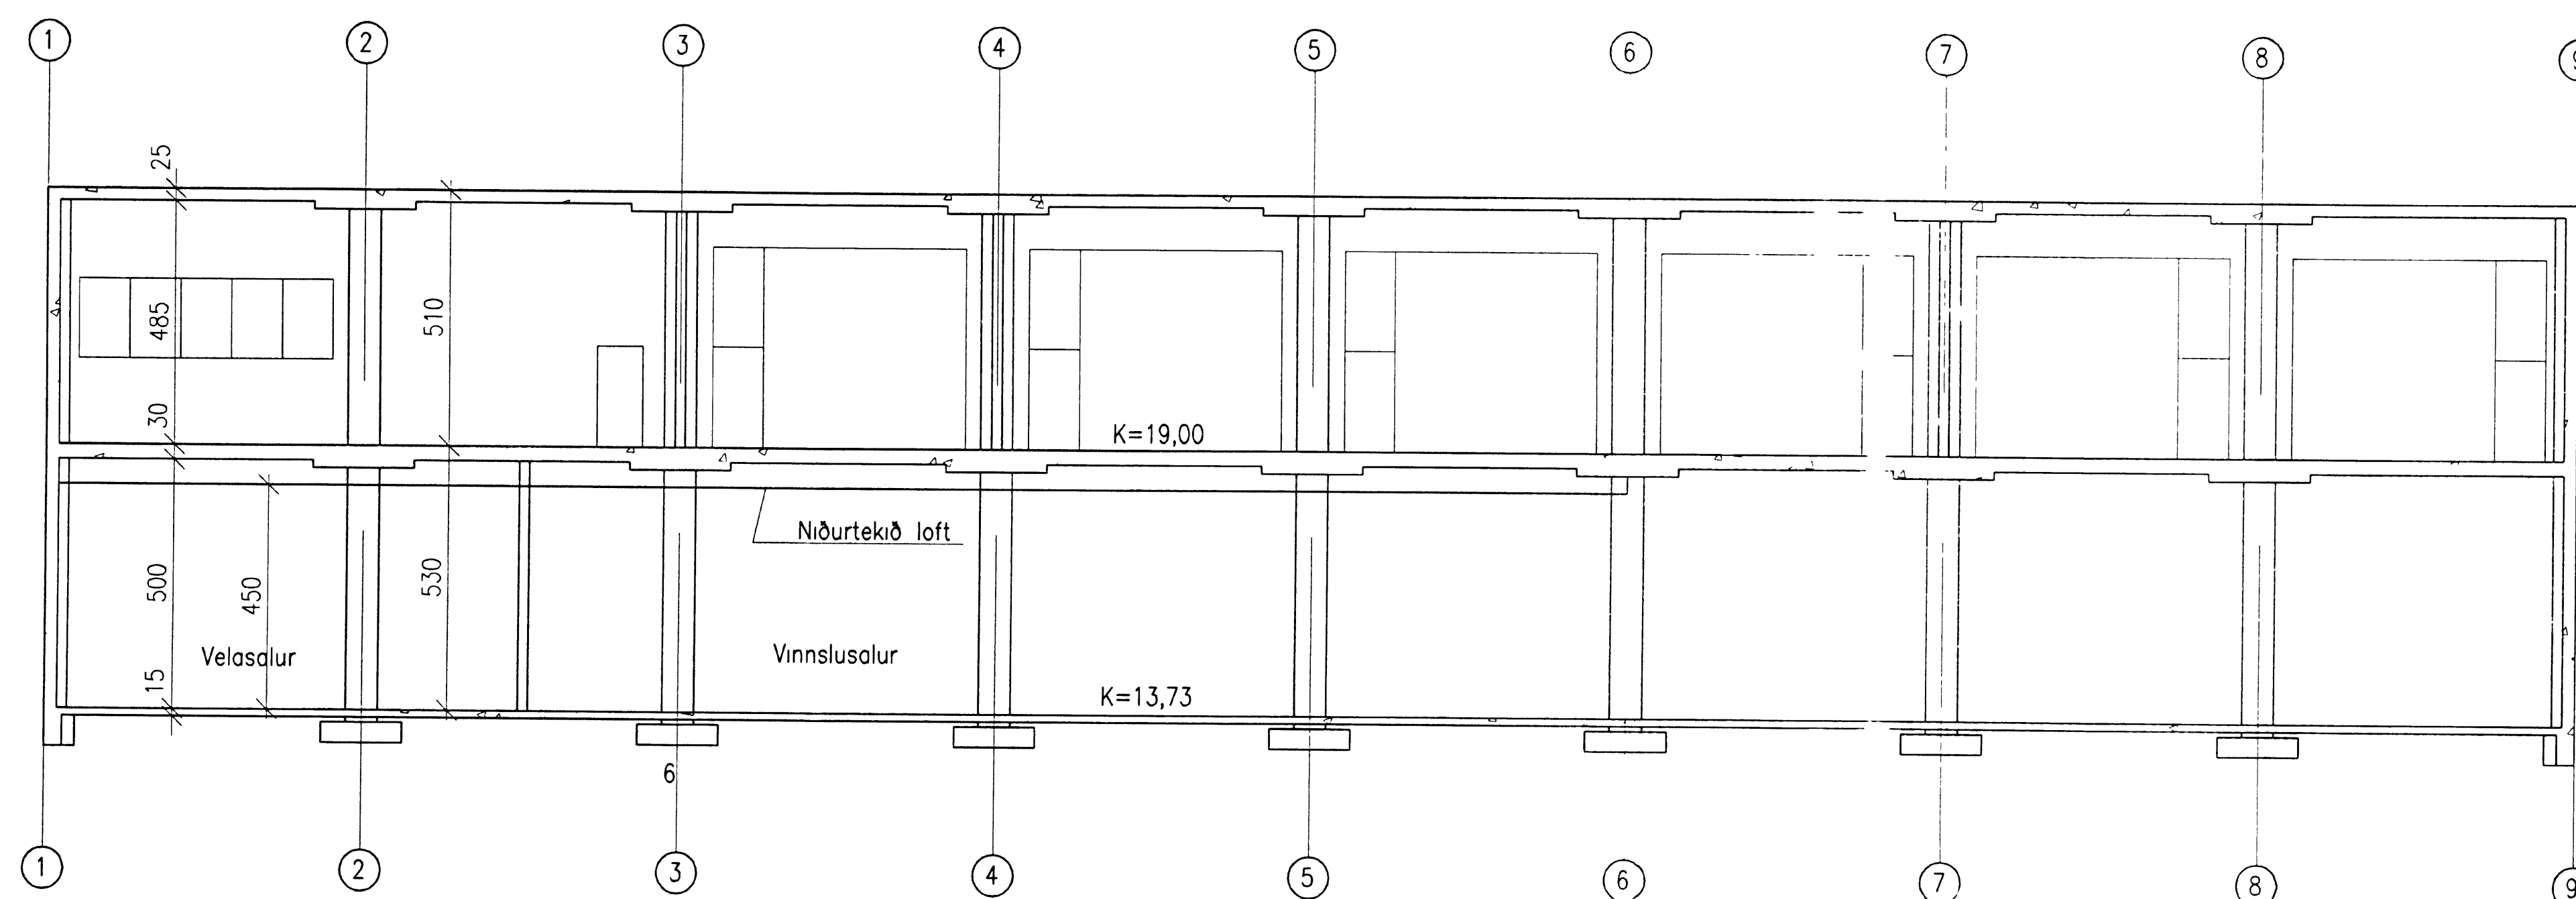

A-A  
1.01  
SNID M=1:100

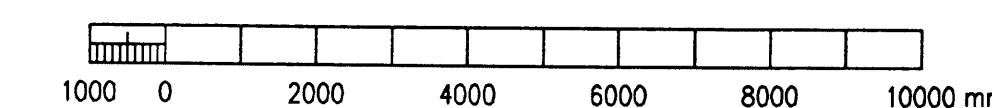

B1	18 01 02	Gluggum breytt	A S
Br	Dags	Breyting	Br Sp

GARÐAVEGUR 14, VESTM.EYJUM  
FISKVINNSLUHÚS, BREYTINGAR  
SNID

**VST** Verkfæðistofa  
Sigurðar Thoroddsen hf.  
Ármála 4 108 Reykjavík Sími 569 5000 Fax 569 5010

Hannab - Teknab - Yfirfarab -

Samb. Skkt. *Niðri lundun* K1 181144 -> 549

Teknuskra K \2001 01 \47\Tekningar\Grunnur.dwg

Mkv 1 100

Dags Nr 2001-0147 1 04