



SA

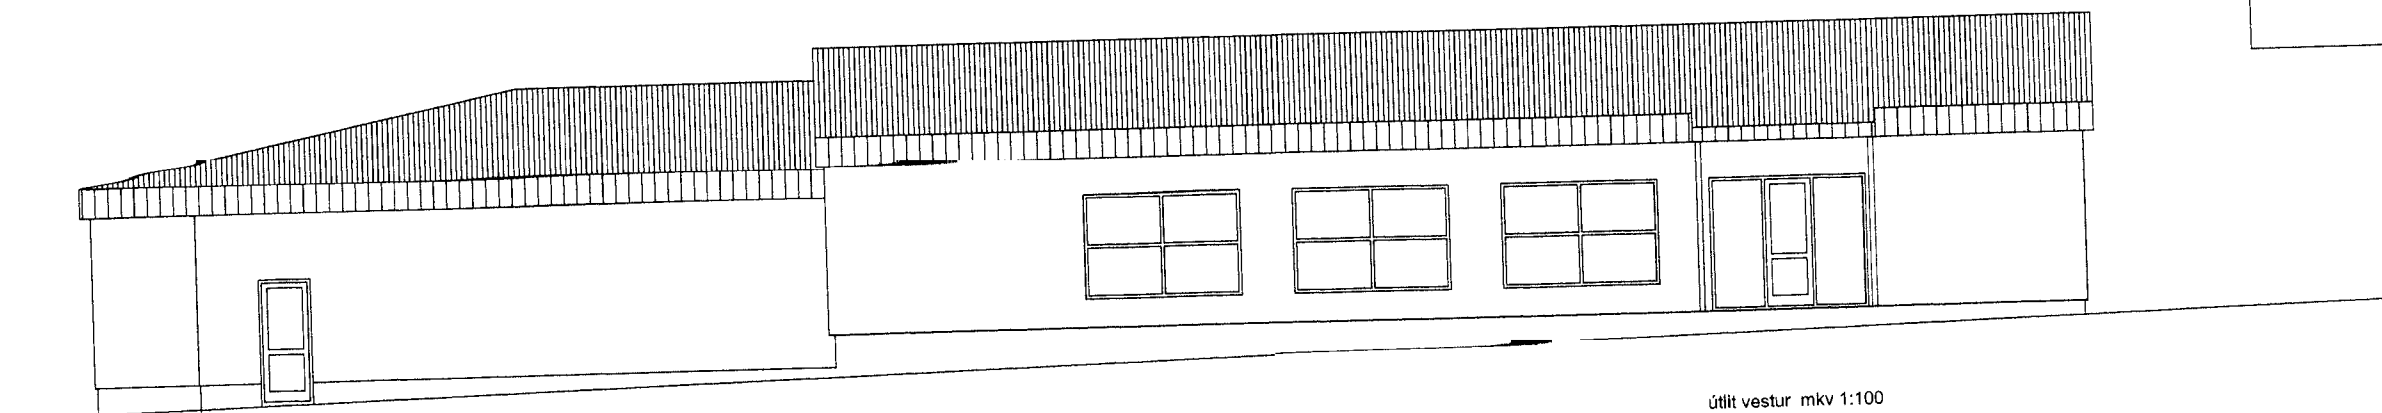

útlit vestur mkv 1:100

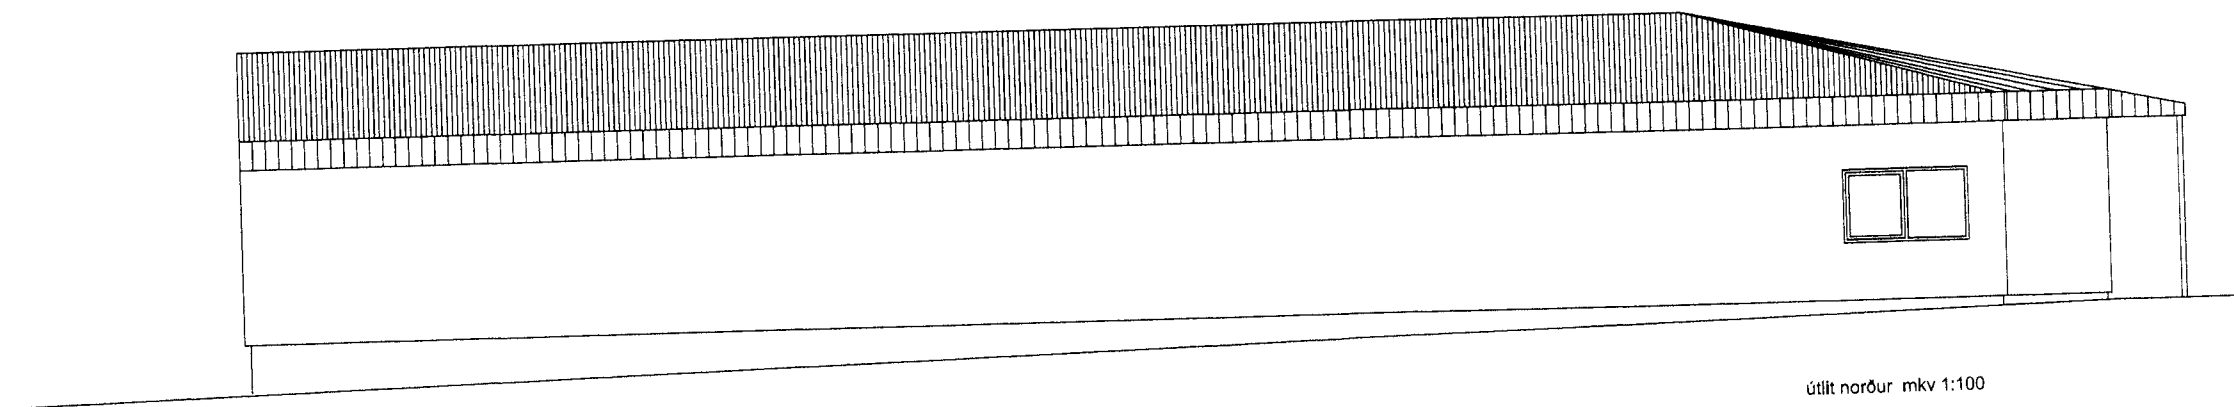

útlit norður mkv 1:100

Verkheiti:	dags:	nr:	dags:	breyting:
Garðavegur 15	15.11.2013			
Verkefni:	Verkefnisnr:			
Verkstæði	131101			
mkv: 1:100	Teikn nr:			
samþykkt:	101			