


Cor-Ten plates layout
Facade 10-1


- Notes:
- 1) Between vertical HAT profiles and Sigma profiles/mineral wool have to be placed water proof wind barrier. Otherwise, there is risk of water leaking into mineral wool, through perforation of plates and also through joints between Cor-Ten plates. Additionally - there is not allowed direct contact between galvanized Sigma profiles and Cor-Ten HAT profiles. When there will be put wind barrier between both, then direct contact will be eliminated.
 - 2) Direct contact is not allowed also between Cor-Ten plates and Cor-Ten HAT profiles. Between them must be placed sealing tape 3x10
 - 3) Direct contact is not allowed also between vertical Cor-Ten HAT profiles and horizontal Cor-Ten HAT profiles. Between them must be placed sealing tape 3x10
 - 4) Corner plates install as a last ones. Measure and cut exact width for corner plates, after the middle plates has been installed.

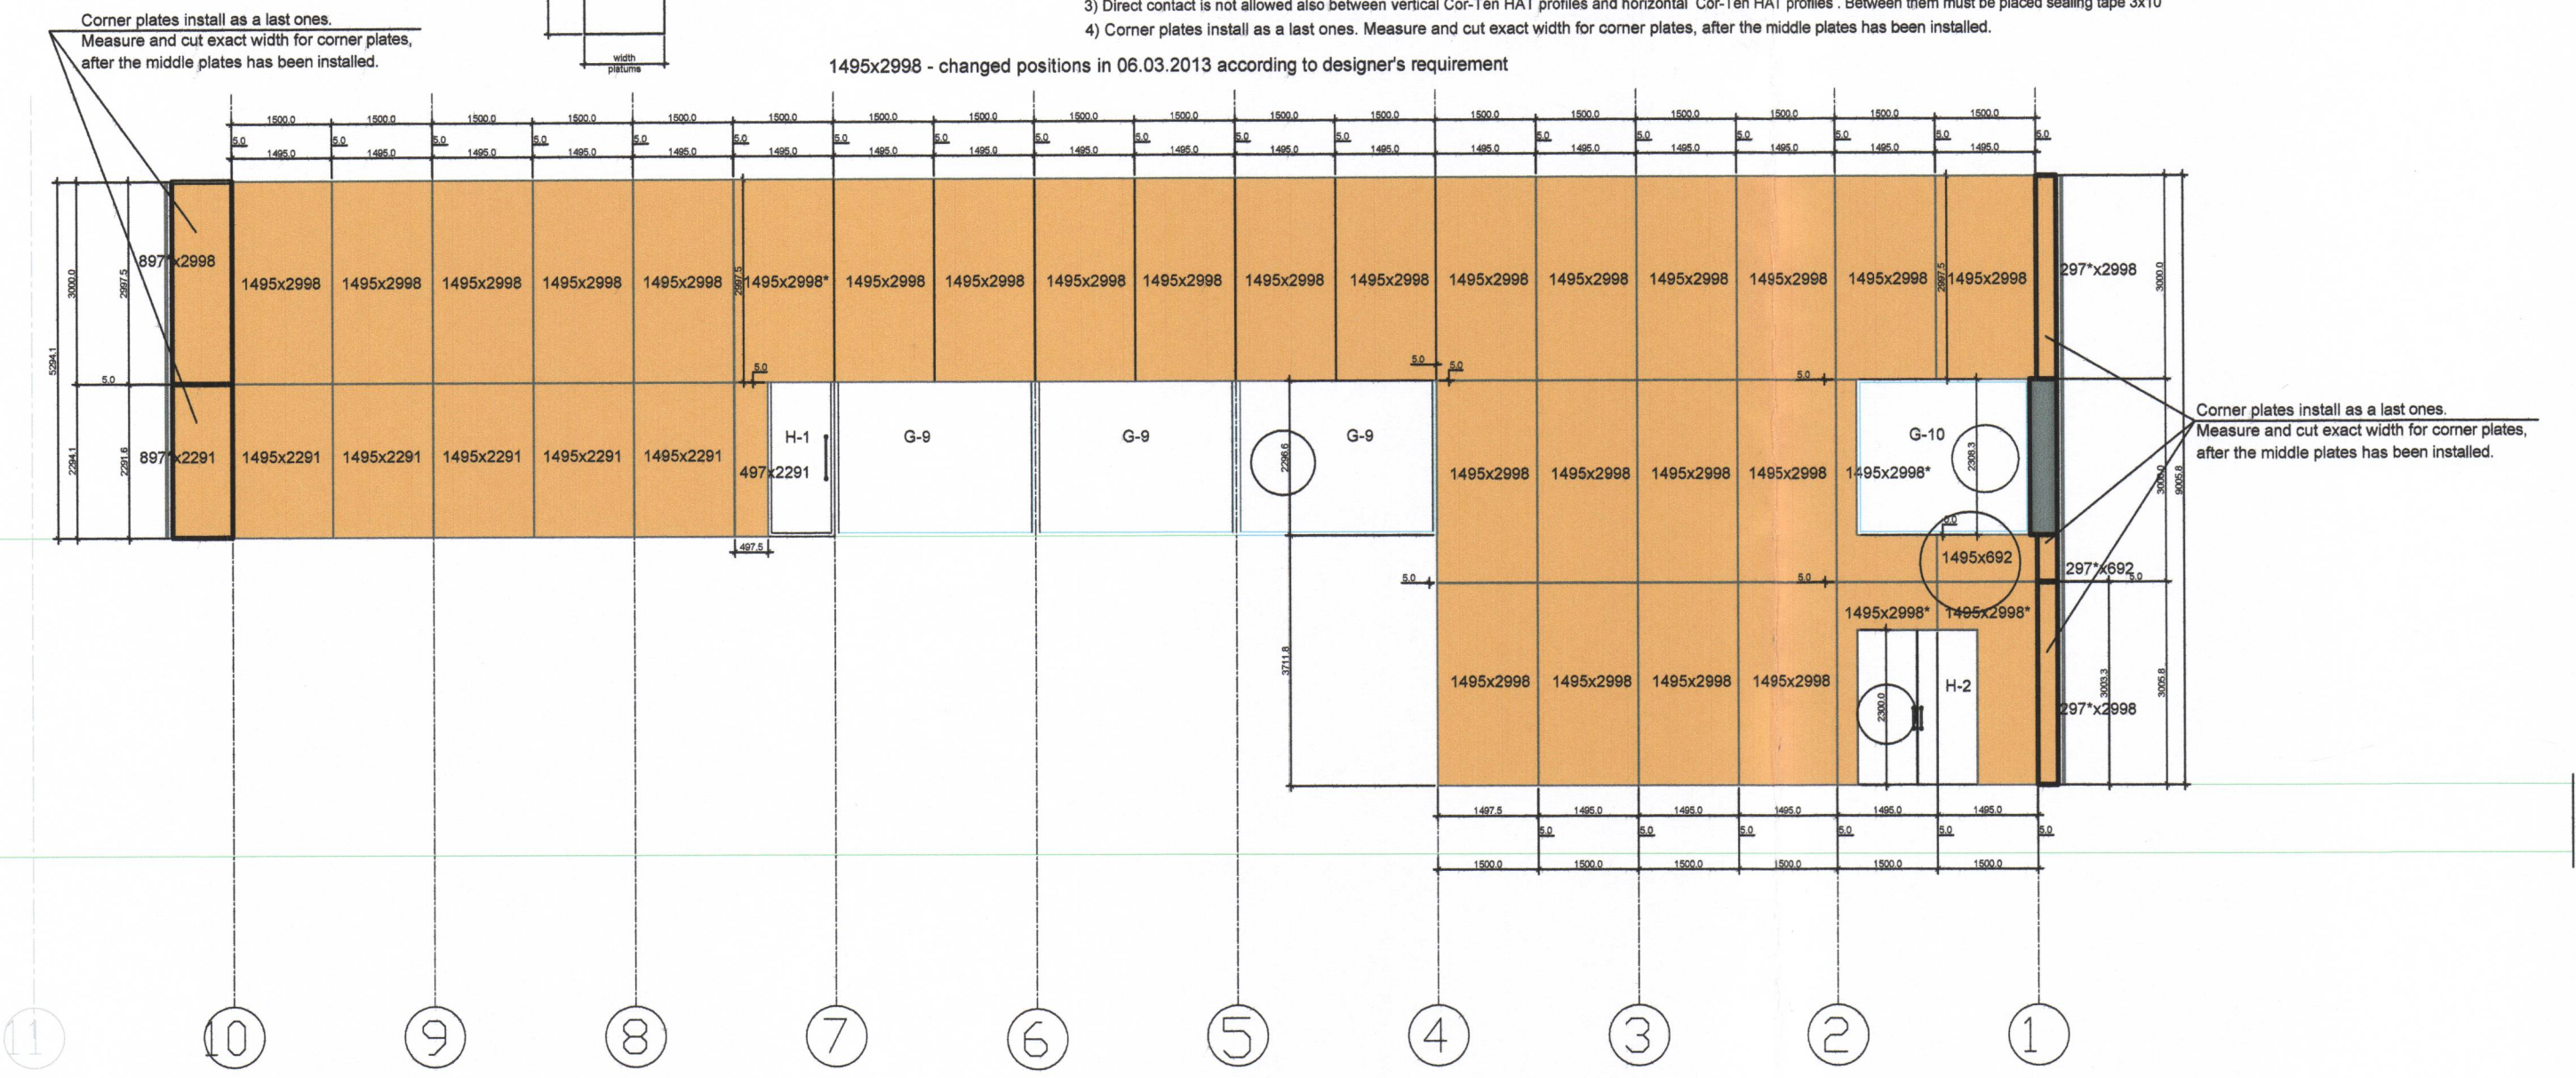

norðurhlið

Cor-Ten plates layout
Facade 1-10

- Notes:
- 1) Between vertical HAT profiles and Sigma profiles/mineral wool have to be placed water proof wind barrier. Otherwise, there is risk of water leaking into mineral wool, through perforation of plates and also through joints between Cor-Ten plates. Additionally - there is not allowed direct contact between galvanized Sigma profiles and Cor-Ten HAT profiles. When there will be put wind barrier between both, then direct contact will be eliminated.
 - 2) Direct contact is not allowed also between Cor-Ten plates and Cor-Ten HAT profiles. Between them must be placed sealing tape 3x10
 - 3) Direct contact is not allowed also between vertical Cor-Ten HAT profiles and horizontal Cor-Ten HAT profiles. Between them must be placed sealing tape 3x10
 - 4) Corner plates install as a last ones. Measure and cut exact width for corner plates, after the middle plates has been installed.

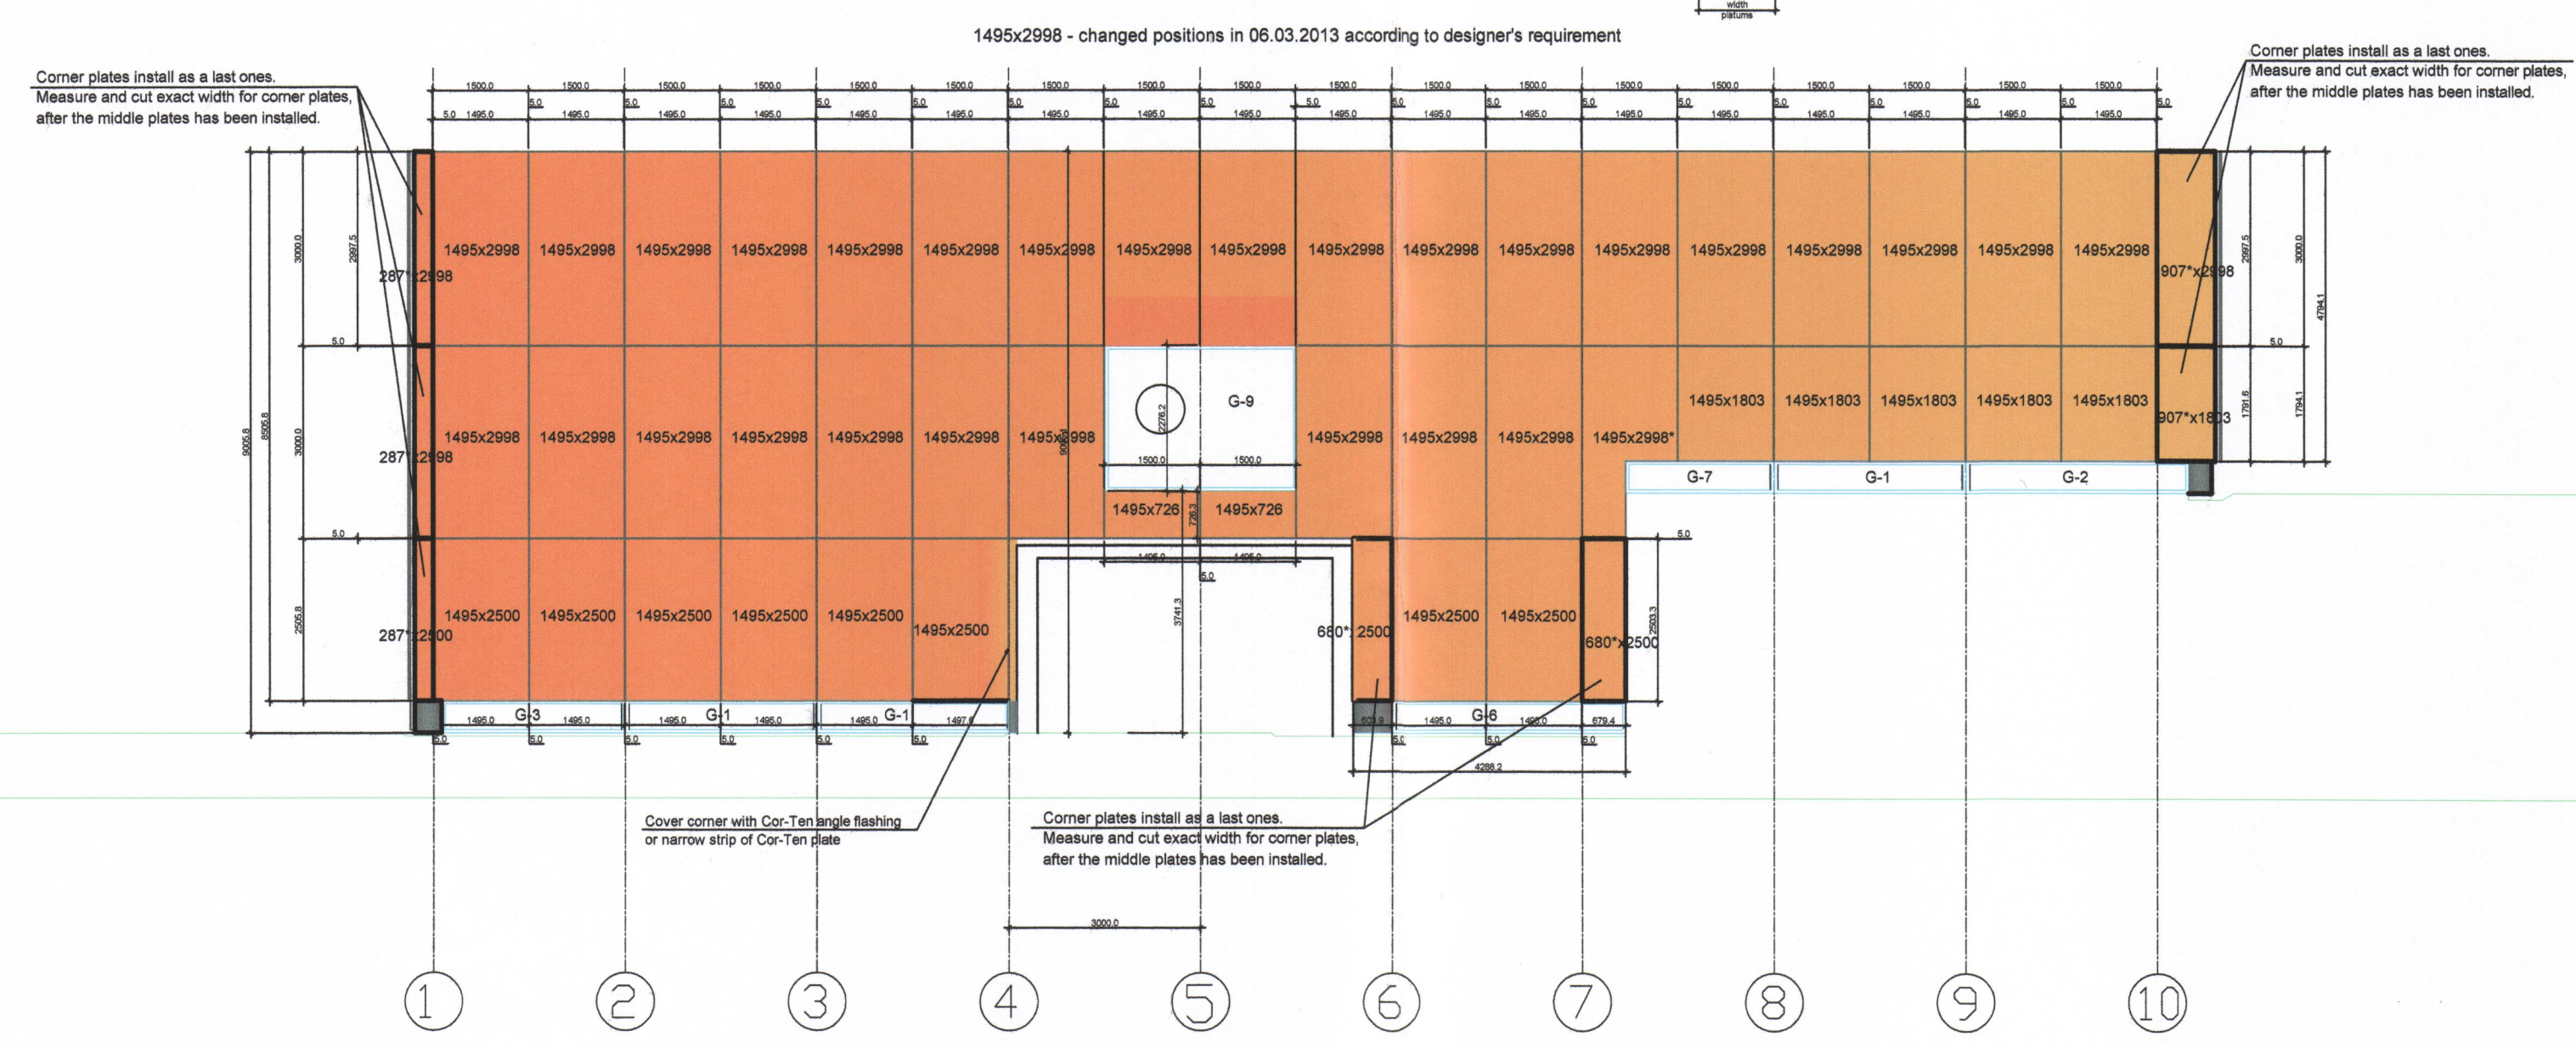

sudurhlið

SAMÞYKKT AF BYGGINGARFULLTRÚA
21 MAÍ 2013
Sigrún Þórgunnsdóttir
BYGGINGARFULLTRÚA Í VESTMANNNAEYJUM

UNDIRRITUN SAMRÆMINGARHÖNDUÐAR
Þórgun Þórgunnsdóttir
270963-57449

nkg Margrét Kristín Gunnarsdóttir
arkitekt MAA
Strandgata 81
220 Hafnarfjörður
netfang: maggastina.gunna@hotmail.com
sími: 841-6668

tpz teiknistofa Kirkjuvegi 23 900
Vestmannaeyjum
Sími 481-2711
tpz@teiknistofa.is
www.teiknistofa.is

VERKÍS

www.verkis.is - sími: +354 422 8000

Þórgun Þórgunnsdóttir
270963-57449

ÚTG. DAGS 09.04.2013	HANNAÐ MKG	MÆLIKVARÐI 1:100
YFIRFARIÐ PZ	TEIKNAD S.B.C	

ELDHEIMAR
GOSMYNJASAFN
ÚTANHÚSKLÆÐNING
ÚTLIT
NORÐUR-SUDUR HLÍÐAR