


Cor-Ten plates layout  
Facade P-A

Notes:


- 1) Between vertical HAT profiles and Sigma profiles/mineral wool have to be placed water proof wind barrier. Otherwise, there is risk of water leaking into mineral wool, through perforation of plates and also through joints between Cor-Ten plates. Additionally - there is not allowed direct contact between galvanised Sigma profiles and Cor-Ten HAT profiles. When there will be put wind barrier between both, then direct contact will be eliminated.
- 2) Direct contact is not allowed also between Cor-Ten plates and Cor-Ten HAT profiles. Between them must be placed sealing tape 3x10
- 3) Direct contact is not allowed also between vertical Cor-Ten HAT profiles and horizontal Cor-Ten HAT profiles. Between them must be placed sealing tape 3x10
- 4) Corner plates install as a last ones. Measure and cut exact width for corner plates, after the middle plates has been installed.

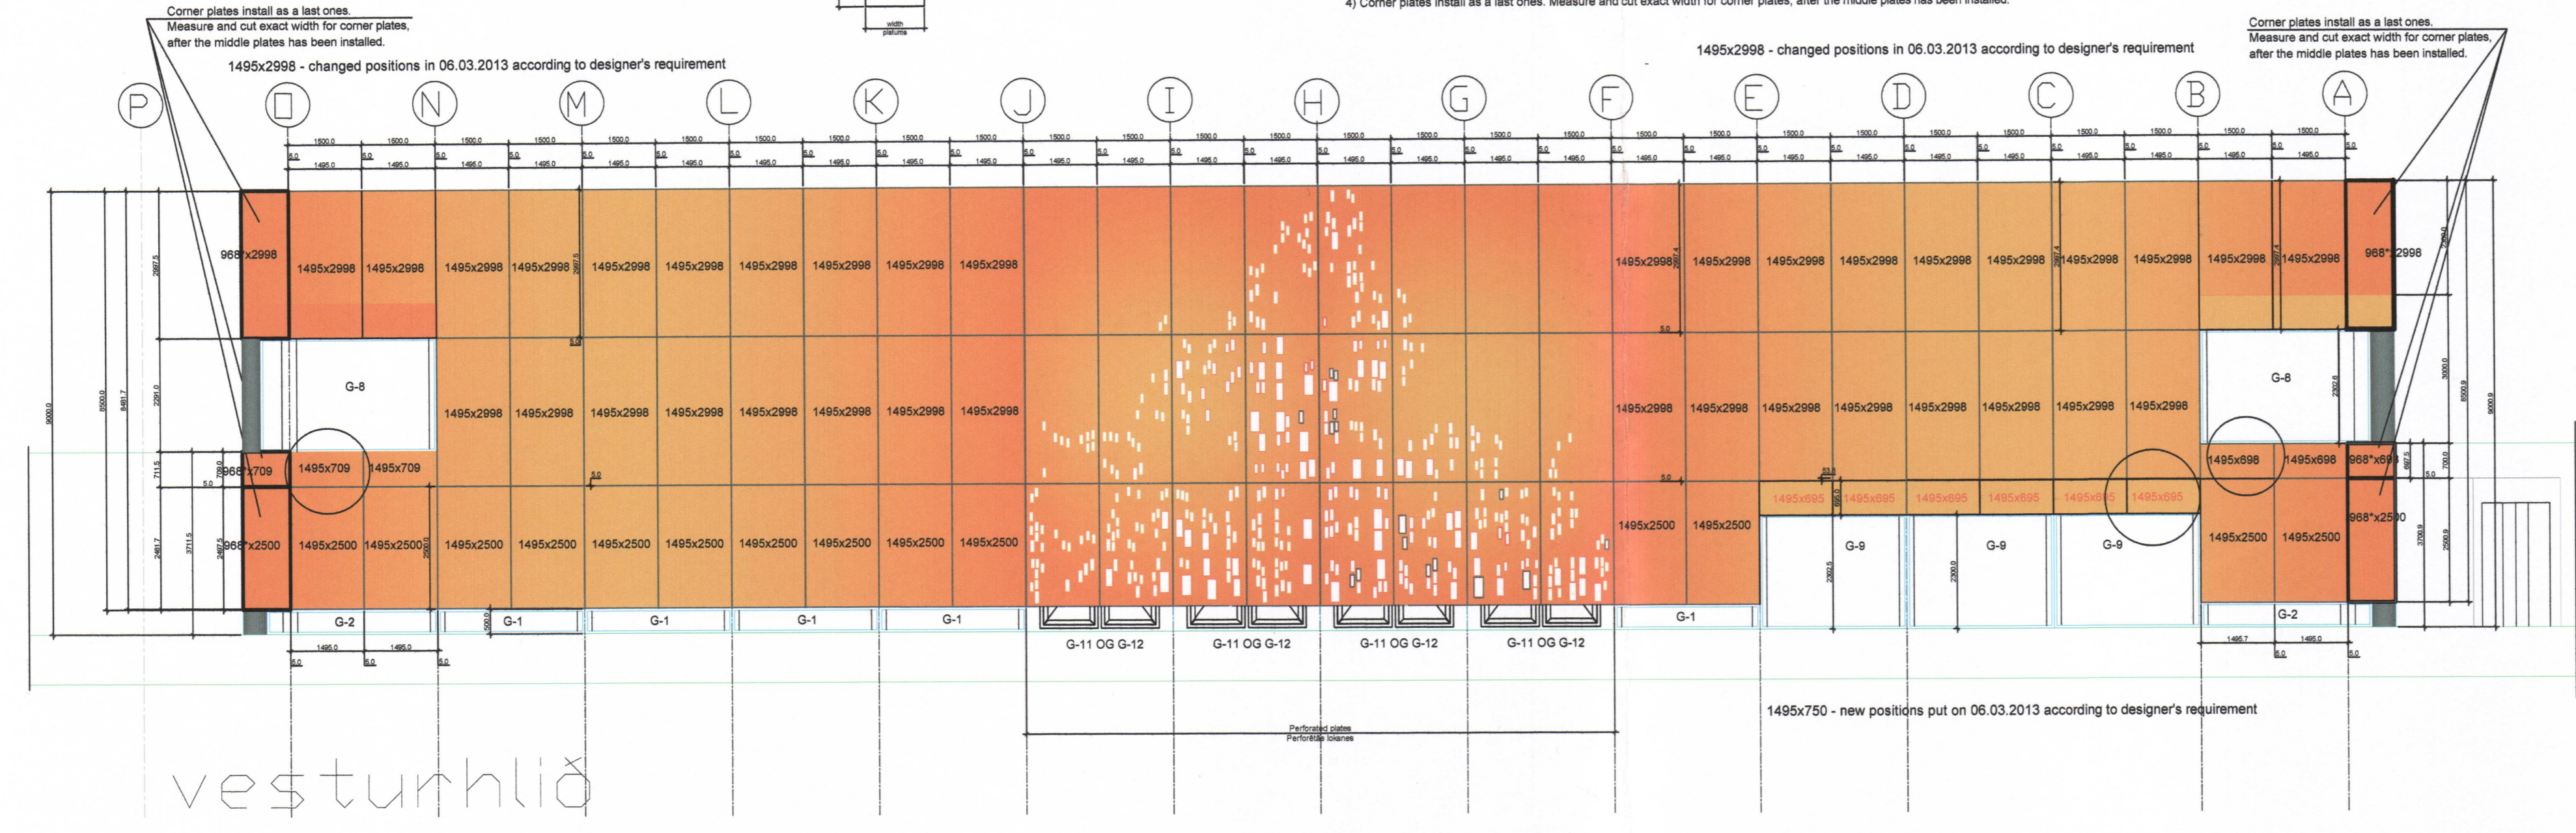

Cor-Ten plates layout  
Facade A-P

Notes:

- 1) Between vertical HAT profiles and Sigma profiles/mineral wool have to be placed water proof wind barrier. Otherwise, there is risk of water leaking into mineral wool, through perforation of plates and also through joints between Cor-Ten plates. Additionally - there is not allowed direct contact between galvanised Sigma profiles and Cor-Ten HAT profiles. When there will be put wind barrier between both, then direct contact will be eliminated.
- 2) Direct contact is not allowed also between Cor-Ten plates and Cor-Ten HAT profiles. Between them must be placed sealing tape 3x10
- 3) Direct contact is not allowed also between vertical Cor-Ten HAT profiles and horizontal Cor-Ten HAT profiles. Between them must be placed sealing tape 3x10
- 4) Corner plates install as a last ones. Measure and cut exact width for corner plates, after the middle plates has been installed.

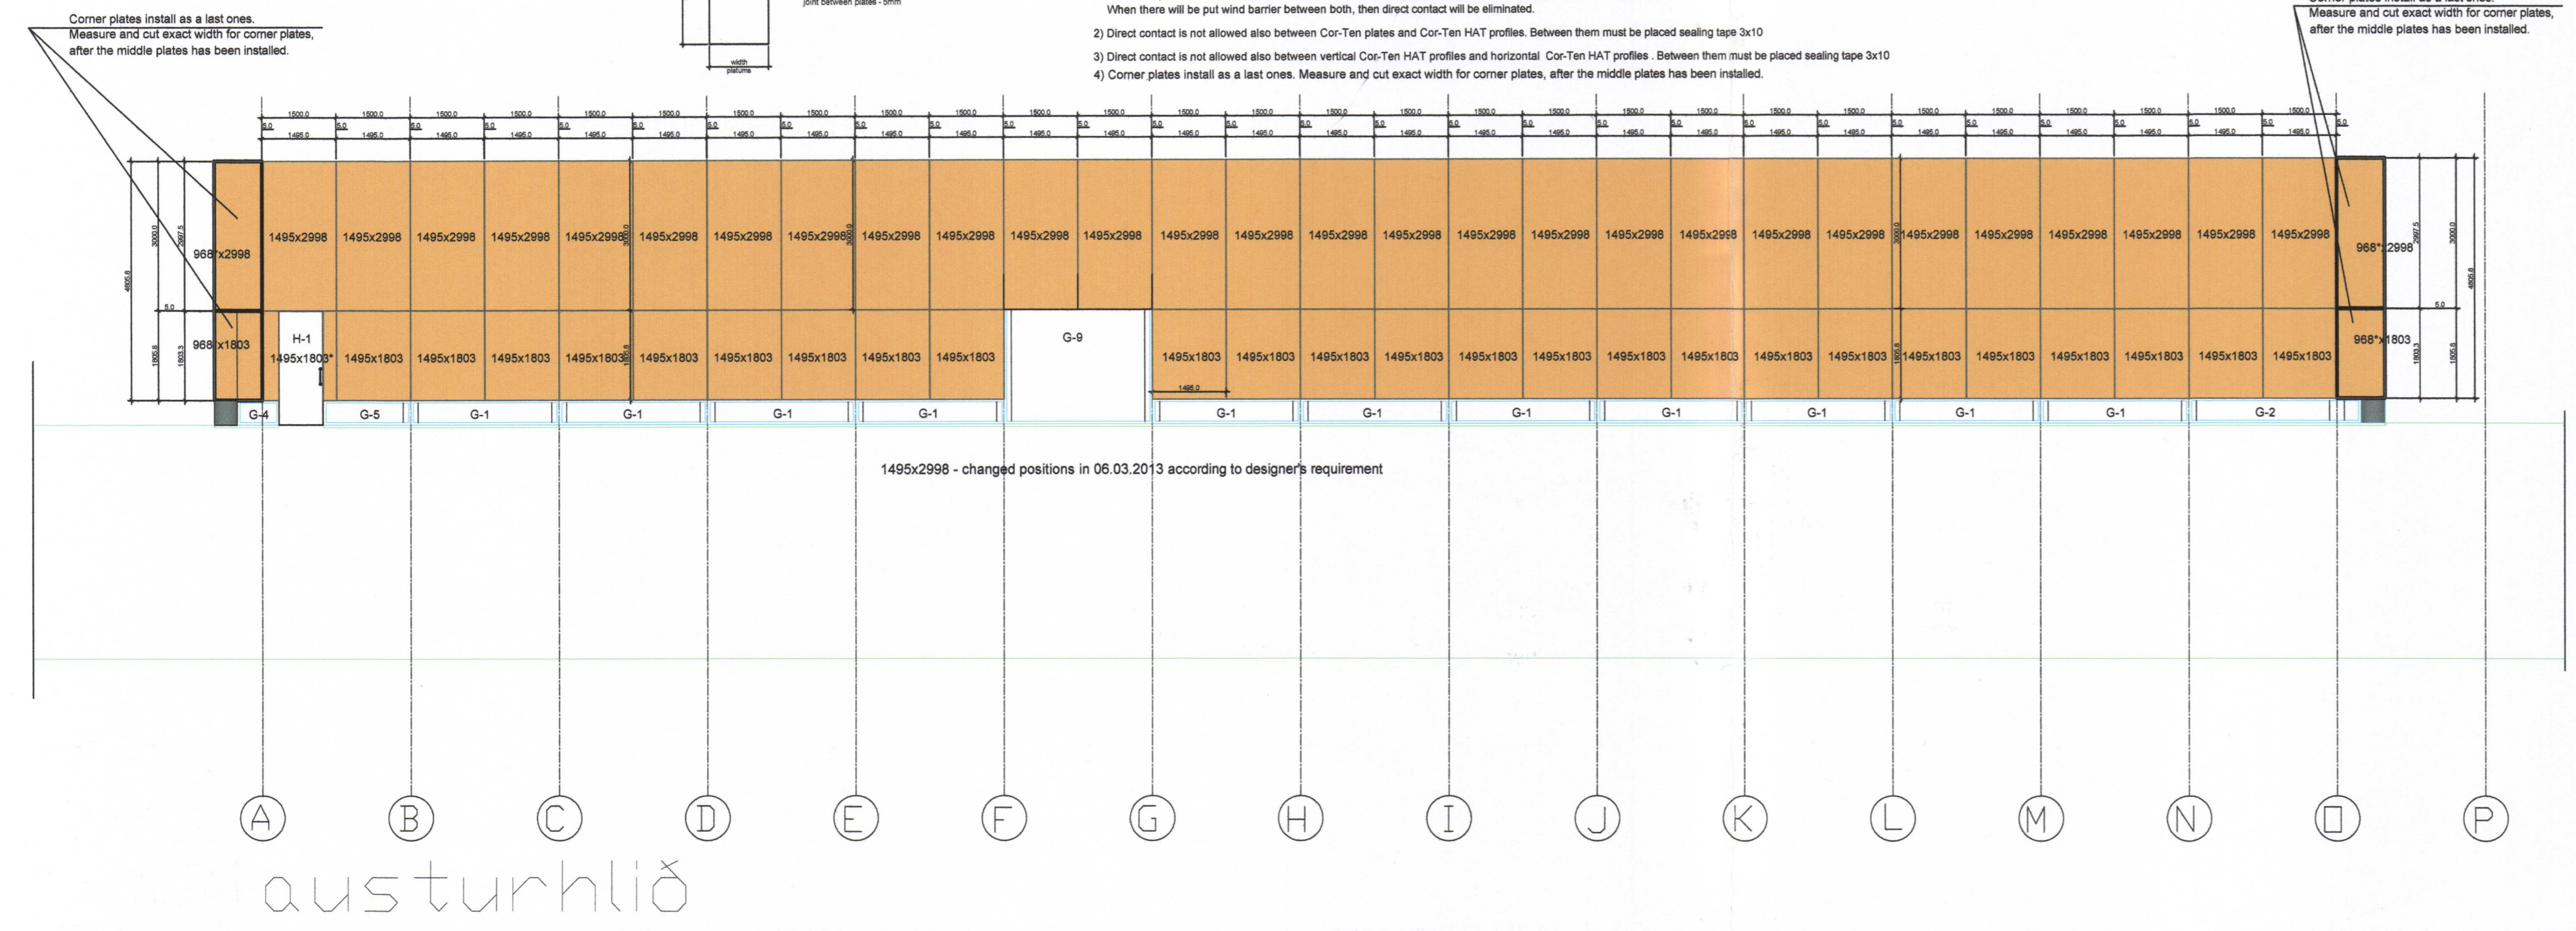

SAMPYKKT AF BYGGINGARFULLTRÖA  
21 MAÍ 2013  
Sigrún S. Björnsdóttir  
BYGGINGARFULLTRUW 1 VESTMANNAEYJUM

UNDIRRITUN SAMRÆMINGARHÖNNUNAR  
Sigrún Björnsdóttir  
270963-5449

ÚTG DAGS SKÝRINGAR TEIK HANN RÝNT SAMÞ

mkg Margrét Kristín Gunnarsdóttir  
arkitekt MAA  
Strandgata 81  
220 Hafnarfjörður  
netfang: maggastinagunna@hotmail.com  
sími: 841-6888

tpz teiknistofa Kirkjuvegi 23 900  
Vestmannaeyjum  
Sími 481-2711  
tpz@teiknistofa.is www.teiknistofa.is

VERKÍS

www.verkis.is - sími: +354 422 8000

SAMPYKKT: Sigrún S. Björnsdóttir  
270963-5449

ÚTG. DAGS 09.04.2013	HANNAÐ MKG	MÆLIKVARÐI 1:100
YFIRFARID PZ	TEIKNAD S.B.C./EA	

ELDHEIMAR  
GOSMYNJASAFN  
UTANHÜSKLÆÐNING  
ÚTLIT  
AUSTUR- VESTUR-HLIDAR

VERKFANG 0436-2 TEIKNING 161