

- Notes:
- 1) Between vertical HAT profiles and Sigma profiles/mineral wool have to be placed water proof wind barrier. Otherwise, there is risk of water leaking into mineral wool, through perforation of plates and also through joints between Cor-Ten plates. Additionally - there is not allowed direct contact between galvanised Sigma profiles and Cor-Ten HAT profiles. When there will be put wind barrier between both, then direct contact will be eliminated.
 - 2) Direct contact is not allowed also between Cor-Ten plates and Cor-Ten HAT profiles. Between them must be placed sea
 - 3) Direct contact is not allowed also between vertical Cor-Ten HAT profiles and horizontal Cor-Ten HAT profiles. Between
 - 4) Corner plates install as a last ones. Measure and cut exact width for corner plates, after the middle plates has

SAMPYKKT AF BYGGINGARFULLTRÚA

21 MAJ 2013

Sigurdur S. Björnsson

BYGGINGARFULLTRÚA Í VESTMANNNAEYJUM


UNDIRRITUN SAMRÆMINGARHÖNNUÐAR

Björnsson Björnsson

270963-5449

- Notes:
- 1) Between vertical HAT profiles and Sigma profiles/mineral wool have to be placed water proof wind barrier. Otherwise, there is risk of water leaking into mineral wool, through perforation of plates and also through joints between Cor-Ten plates. Additionally - there is not allowed direct contact between galvanised Sigma profiles and Cor-Ten HAT profiles. When there will be put wind barrier between both, then direct contact will be eliminated.
 - 2) Direct contact is not allowed also between Cor-Ten plates and Cor-Ten HAT profiles. Between them must be placed sealing tape 3x10
 - 3) Direct contact is not allowed also between vertical Cor-Ten HAT profiles and horizontal Cor-Ten HAT profiles. Between them must be placed sealing tape 3x10
 - 4) Corner plates install as a last ones. Measure and cut exact width for corner plates, after the middle plates has been installed.

Corner plates install as a last ones.
Measure and cut exact width for corner plates,
after the middle plates has been installed.

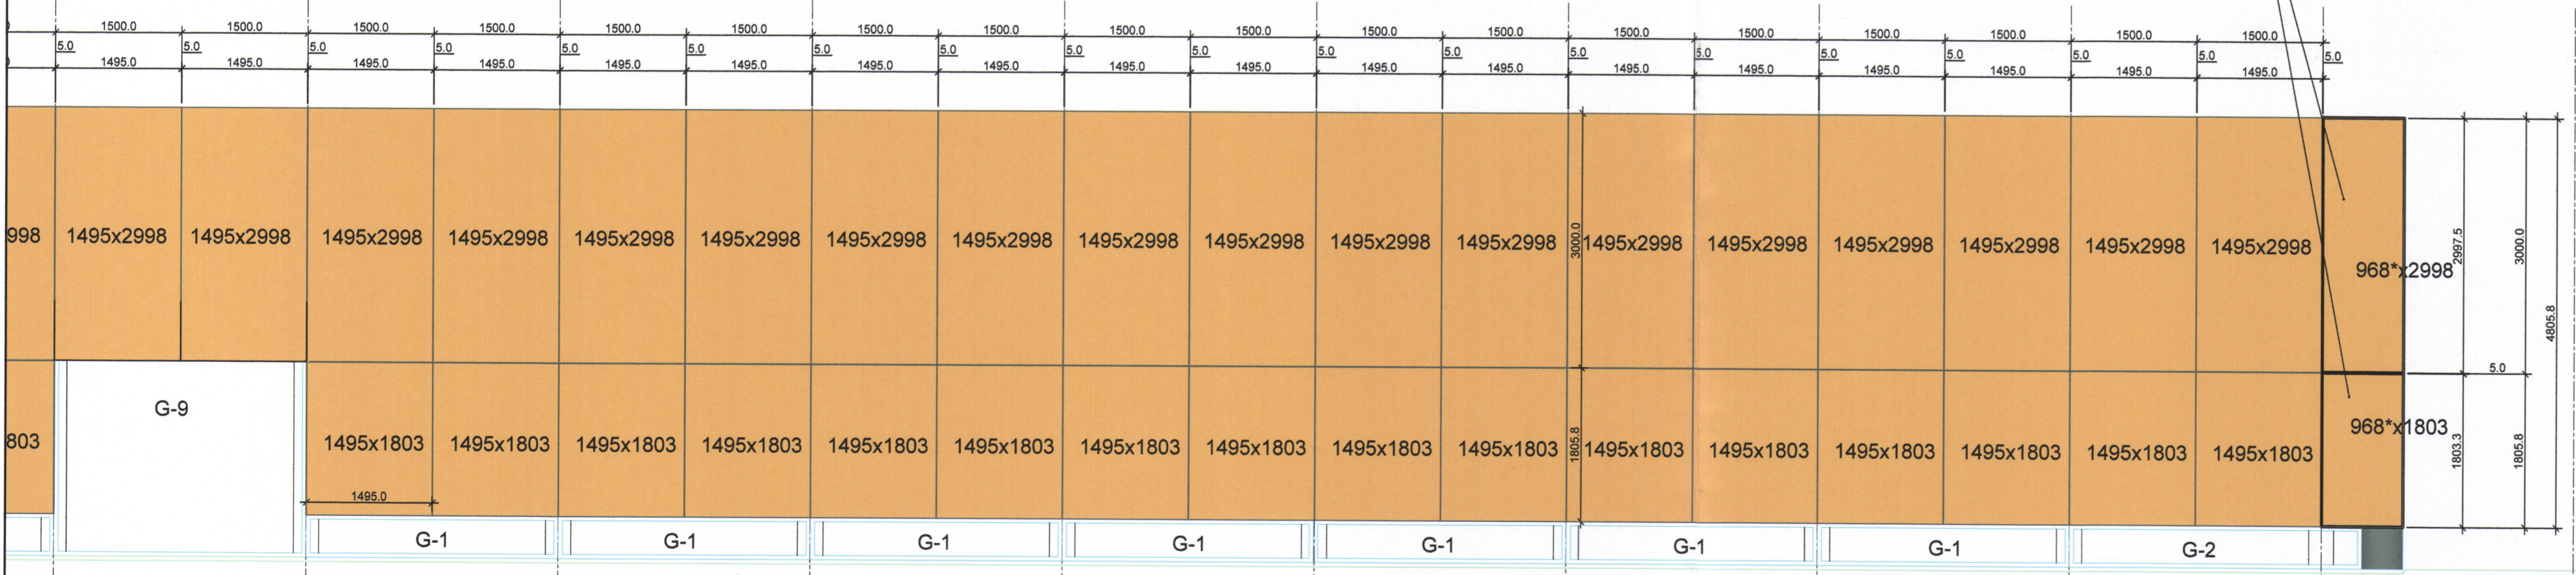

ÚTG. DAGS SKYRINGAR TEIKN. HANN RYNT SAMP

mkg

Margrét Kristín Gunnarsdóttir
arkitekt MAA
Strandgata 81
220 Hafnarfjörður
netfang: maggastinagunna@hotmail.com
sími: 841-6868

tpz teiknistofa

Kirkjuvegi 23 900
Vestmannaeyjum
Sími 481-2711
tpz@teiknistofa.is
www.teiknistofa.is

VERKÍS

www.verkis.is - sími: +354 422 8000

SAMPYKKT: Björnsson Björnsson
270963-5449

ÚTG. DAGS 09.04.2013	HANNAD MKG	MÆLIKVARÐI 1:50
YFIRFARIÐ PZ	TEIKNAD S.B.C/EA	

ELDHEIMAR
GOSMYNJAFAFN
ÚTVEGGJAKLÆDNING
ÚTLIT
AUSTURHLIÐ

VERKFRANG 0436-2 TEIKNING 166