



**KRAFTSPERRA GERD A**

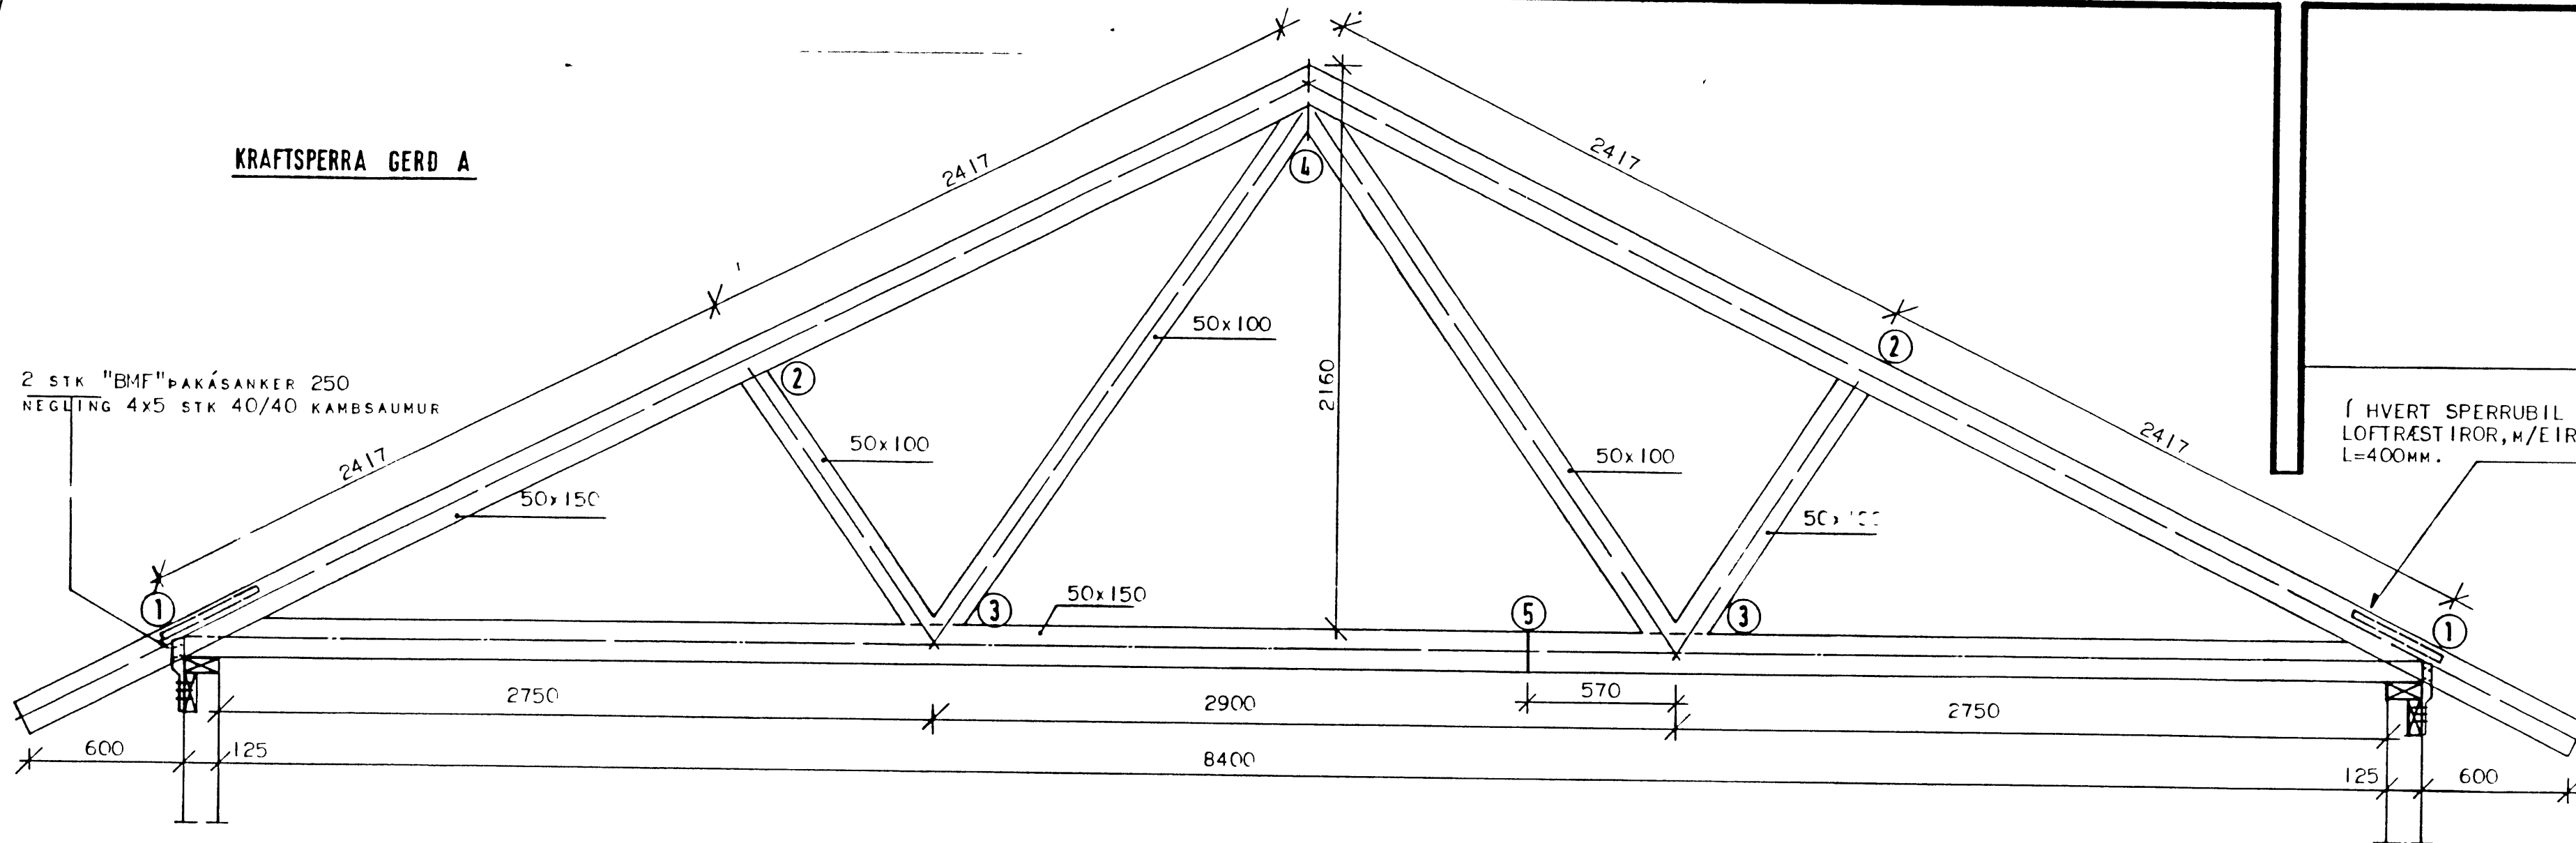

2 STK "BMF" PAKÁSANKER 250  
NEGLING 4x5 STK 40/40 KAMBSAUMUR


Í HVERT SPERRUBIL KOMI 2 STK  $\varnothing$ 32MM  
LOFTRÁSTIROR, H/EIRNET Í ENDANN  
L=400MM.

**DEILI 1**

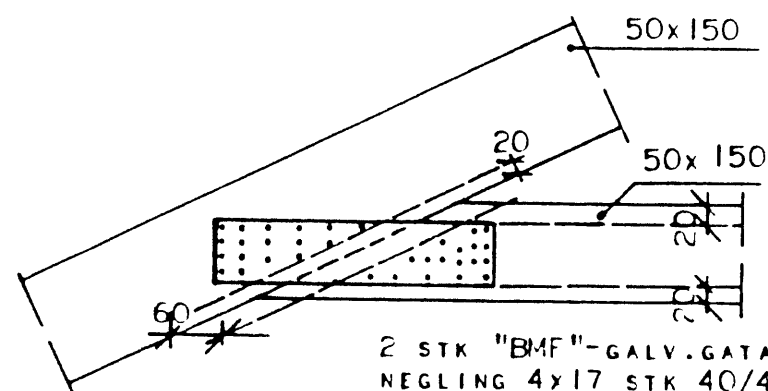


2 STK "BMF"-GALV.GATAPLÖTUR 80x380x1,5  
NEGLING 4x17 STK 40/40 KAMBSAUMUR.

**DEILI 2**

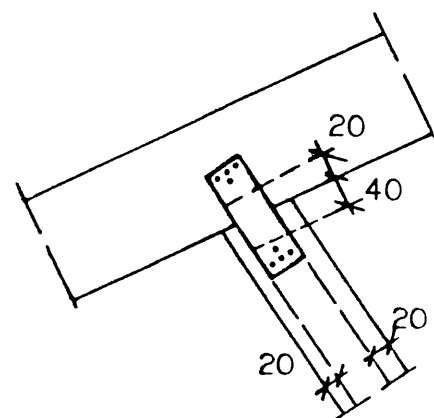


2 STK "BMF"-GALV.GATAPLÖTUR 60x140x1,5  
NEGLING:4x4 40/40 KAMBSAUMUR

**DEILI 3**

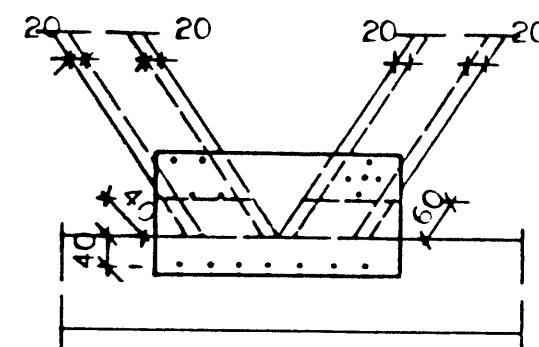


2 STK "BMF"-GALV.GATAPL 340x160x1,5  
NEGLING 2x(7+4+5) 40/40 KAMBSAUMUR

**DEILI 4**

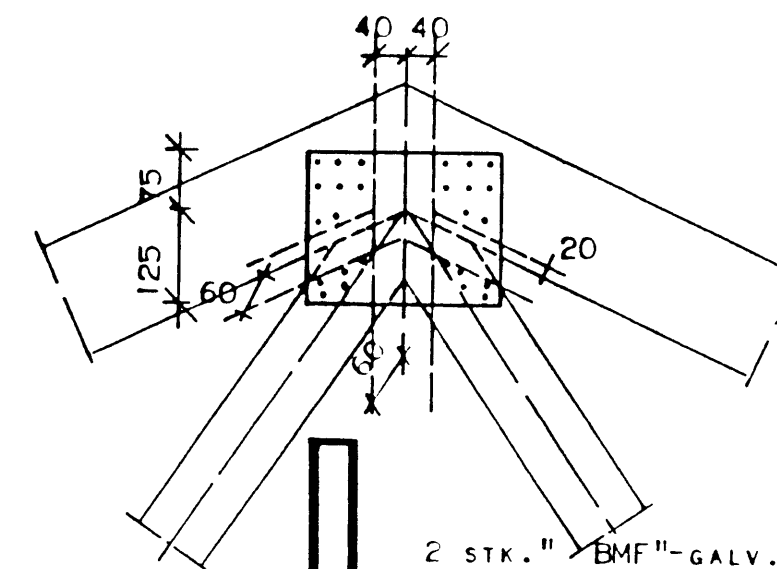

2 STK "BMF"-GALV.GATAPLÖTUR  
260x200x1,5 NEGLING 2x(2x8+2x5)  
40/40 KAMBSAUMUR

**DEILI 5**

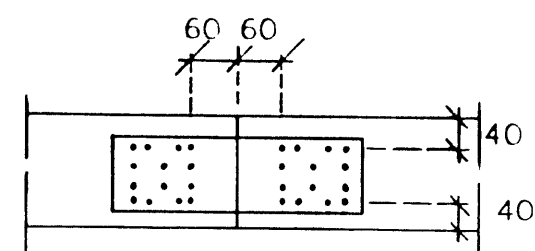

2 STK "BMF"-GALV.GATAPLÖTUR 100x340x1,5  
NEGLING. 4x14 STK. 40/40 KAMBSAUMUR.

**HÜSNÆDISSTOFNUN RÍKISINS**  
SUÐURLANDSBRAUT 24  
R V K SÍMI 696900

VERK NR **A.15.03.** TEIKN NR **2.203**

KRAFTSPERRA GERD A  
DEILI

HANNAÐ	H.G.	STADFERT	DES.89 BBS.
REIKNAD	H.G.	YFIRFARID	
TEIKNAD	B.R.		
KVARDI	I 20 / I 10		

*H. Hallgrímsson*  
*Gudny Gunnars*

198-24