



SNID 3-4

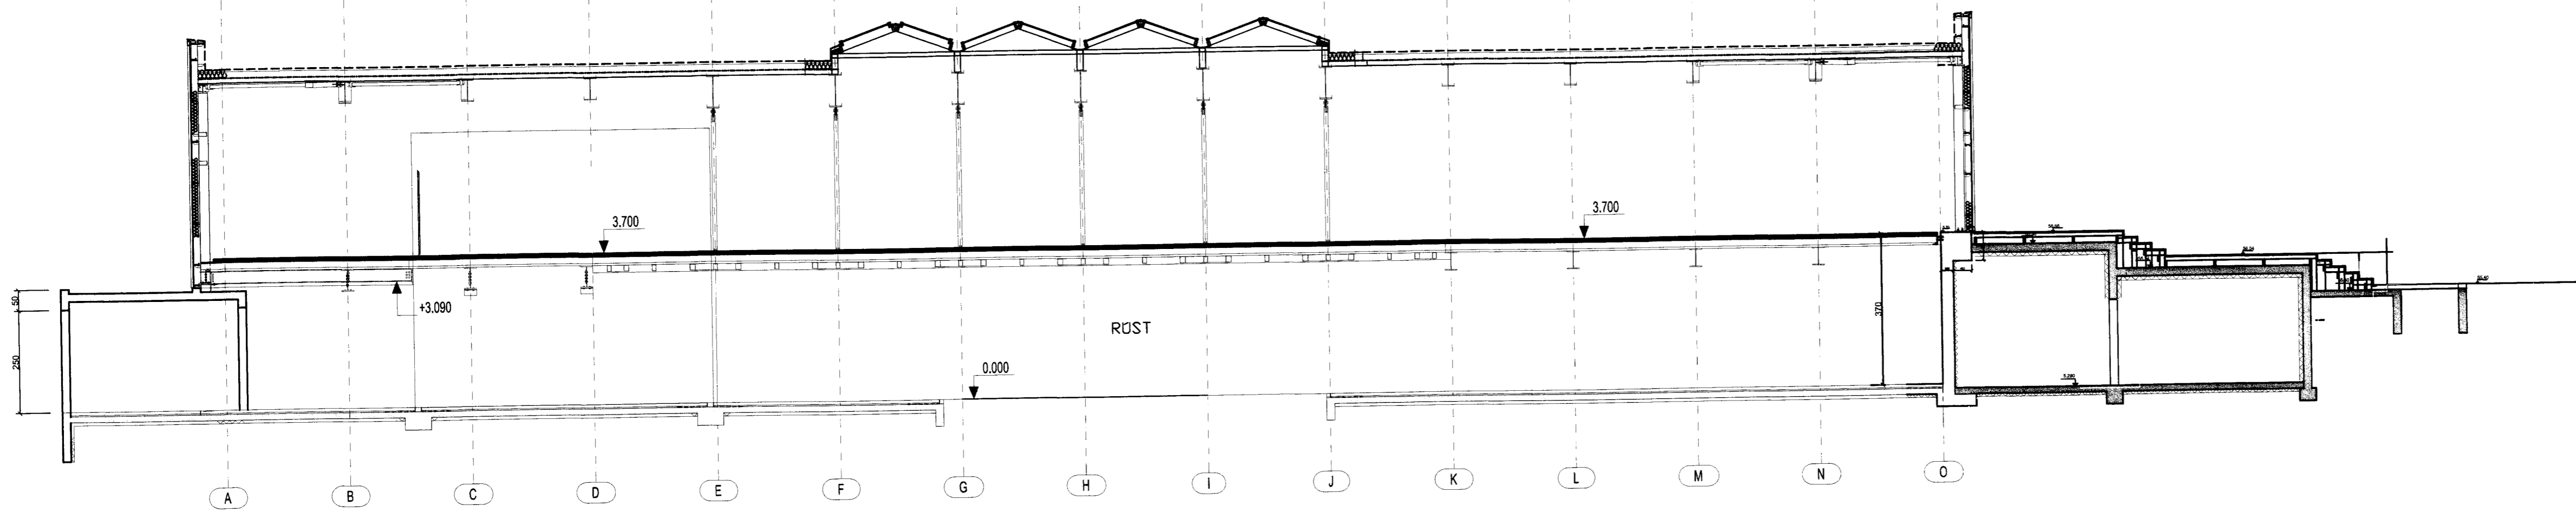

SNID 4-5

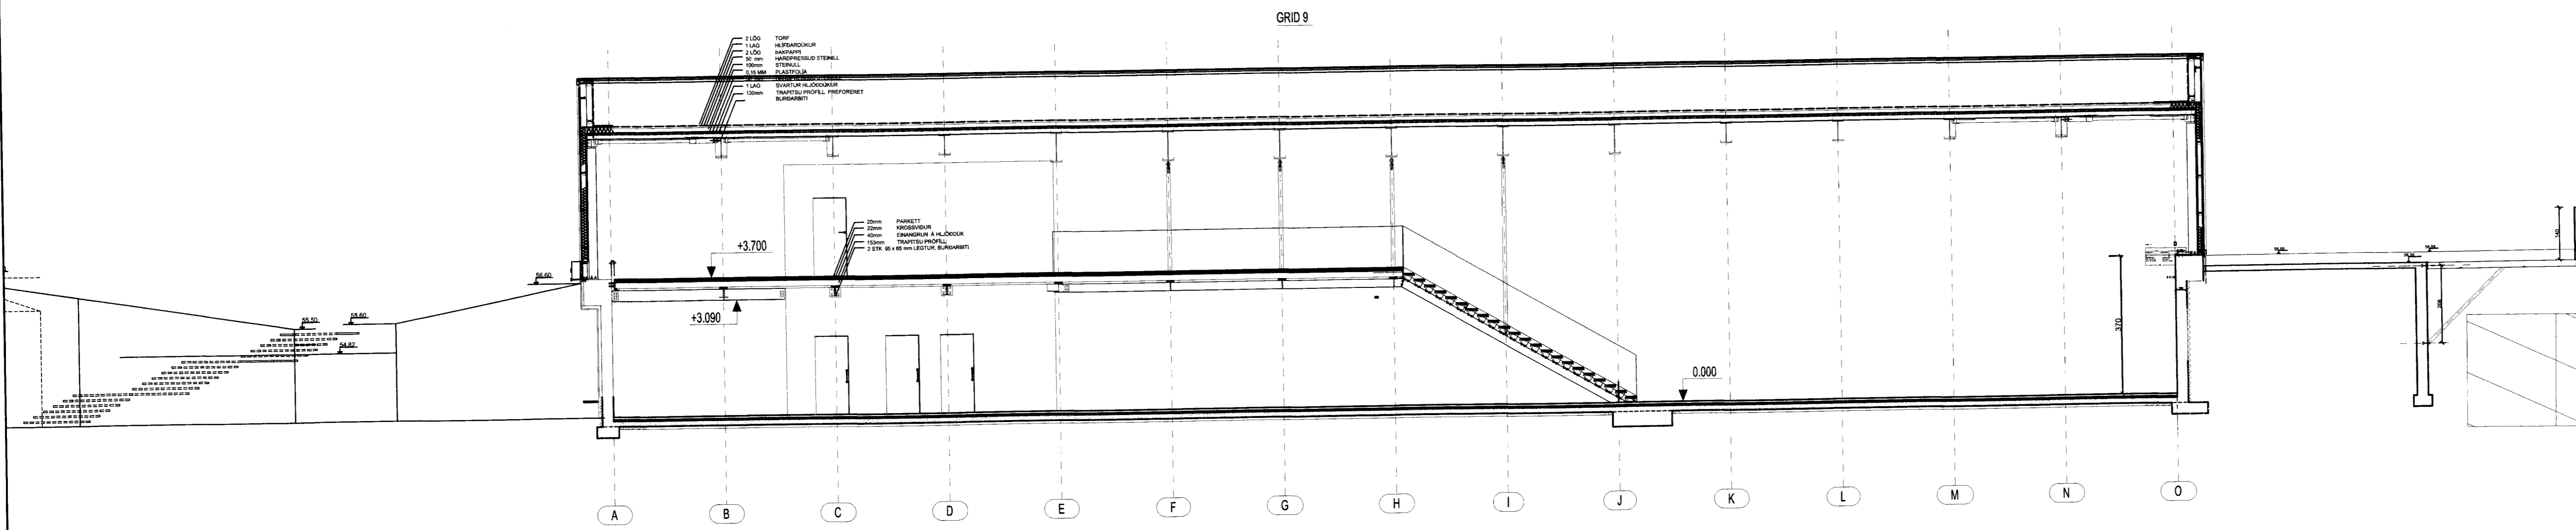

SNID 9-10

Signal frá BT

UNDIRRITUN SAMRÆMINGARHÖNNUNAR  
*Þorgerður Þorgerðsdóttir*  
 272963-544

ÚTG. DAGS SKYRINGAR TEIK. HANN RÝNT SAMP.

Margrét Kristín Gunnarsdóttir  
 arkitekt MAA  
 Strandgata 81  
 220 Hafnarfjörður  
 netfang: maggastinagunna@hotmail.com  
 sími: 841-8868

**tpz** teiknistofa  
 Kirkjuvegi 23 900  
 Vestmannaeyjum  
 Sími 481-2711  
 tpz@teiknistofa.is  
 www.teiknistofa.is

**VERKÍS**  
 www.verkis.is - sími: +354 422 8000

SAMPYKKT:		
ÚTG. DAGS 27.03.2012	HANNAD MKG	MÆLIKVARDI 1/100
YFIRFARID BB/PZ	TEIKNAD MKG	

ELDHEIMAR  
 GOSMYNJASAFN  
 LANGSNID  
 MODULLÍNUR 3-4, 4-5 OG 9-10  
 VERKFANG 0436-2 TEIKNING 104-0

© Öll rétt og skrifin teikningar, öð hliða eða í held er hób skriflegu leyfi höfundar