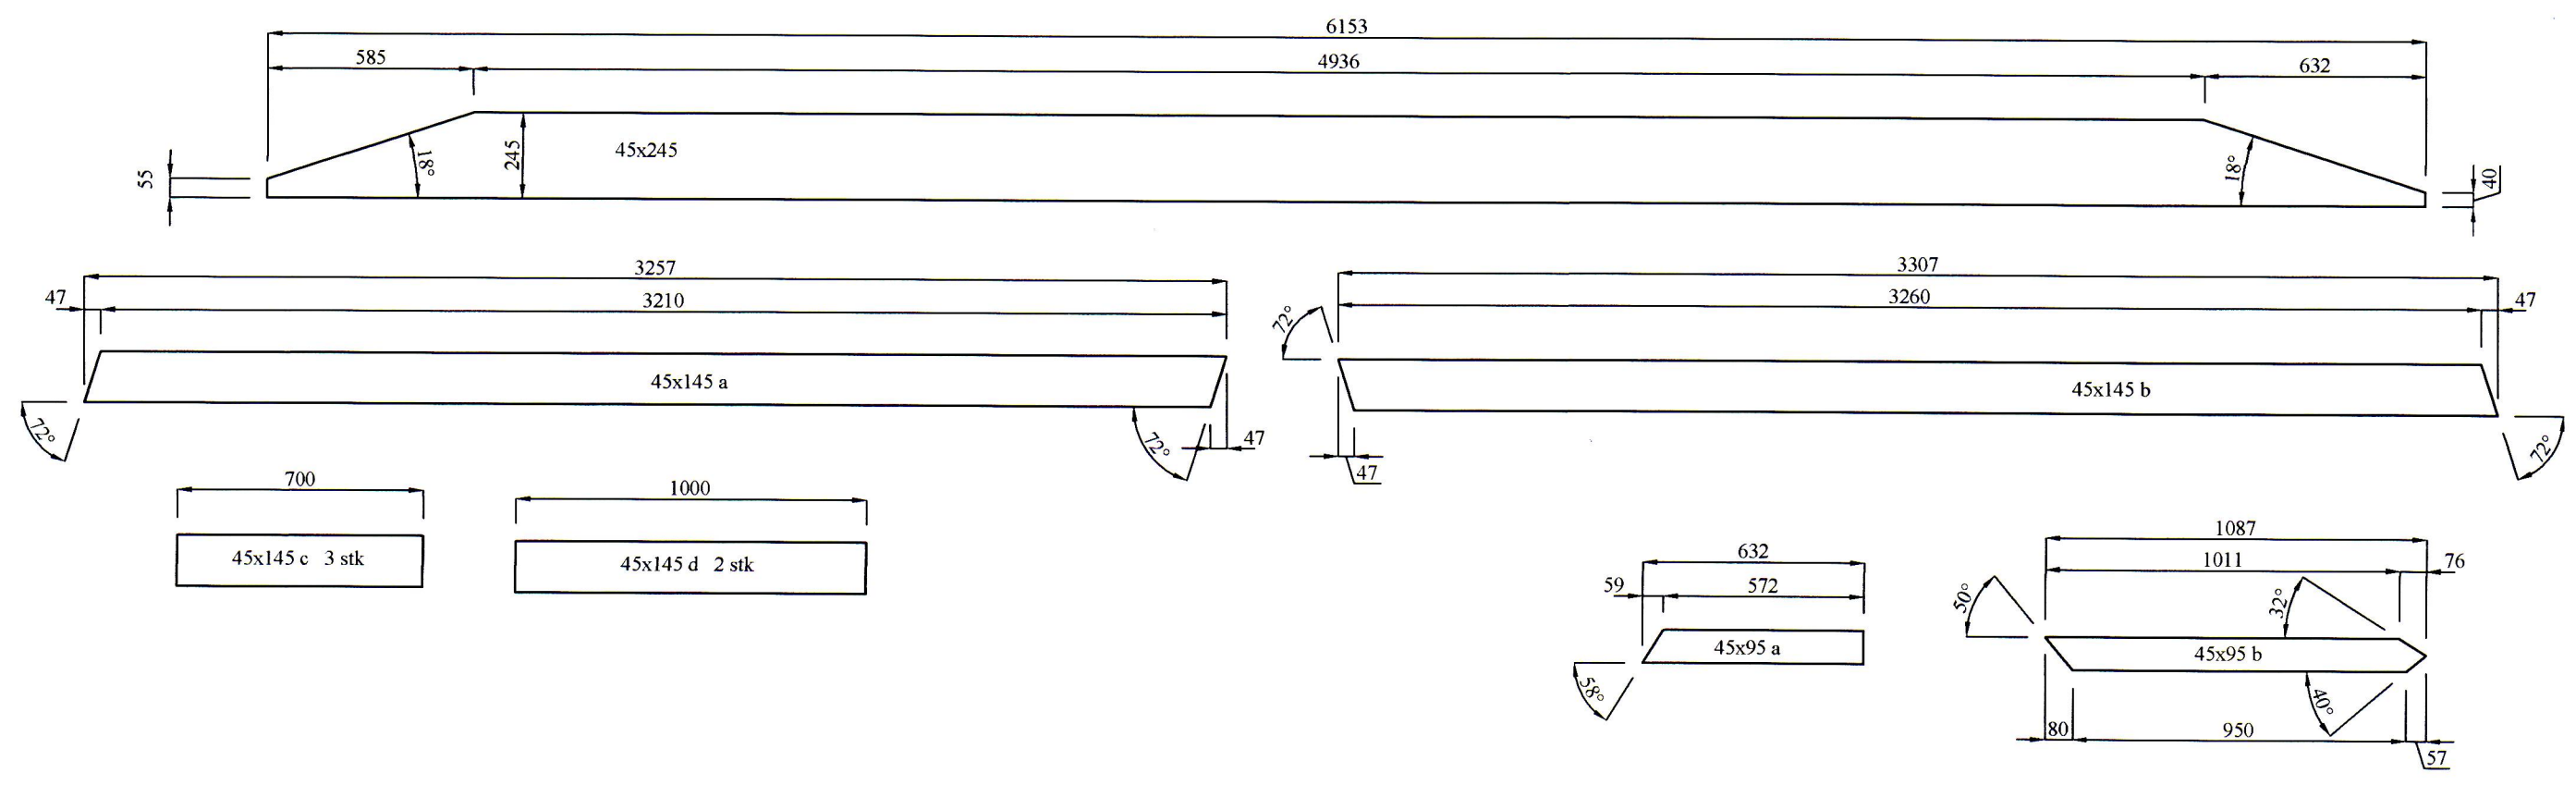
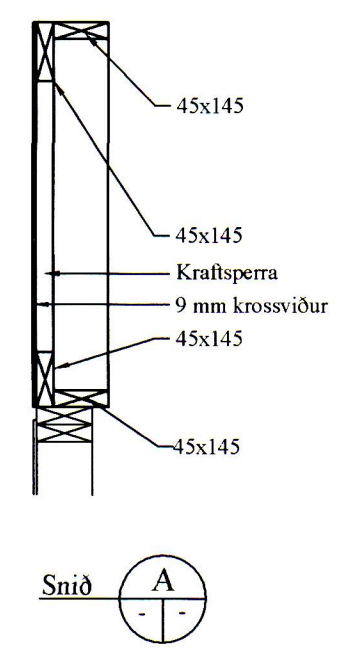
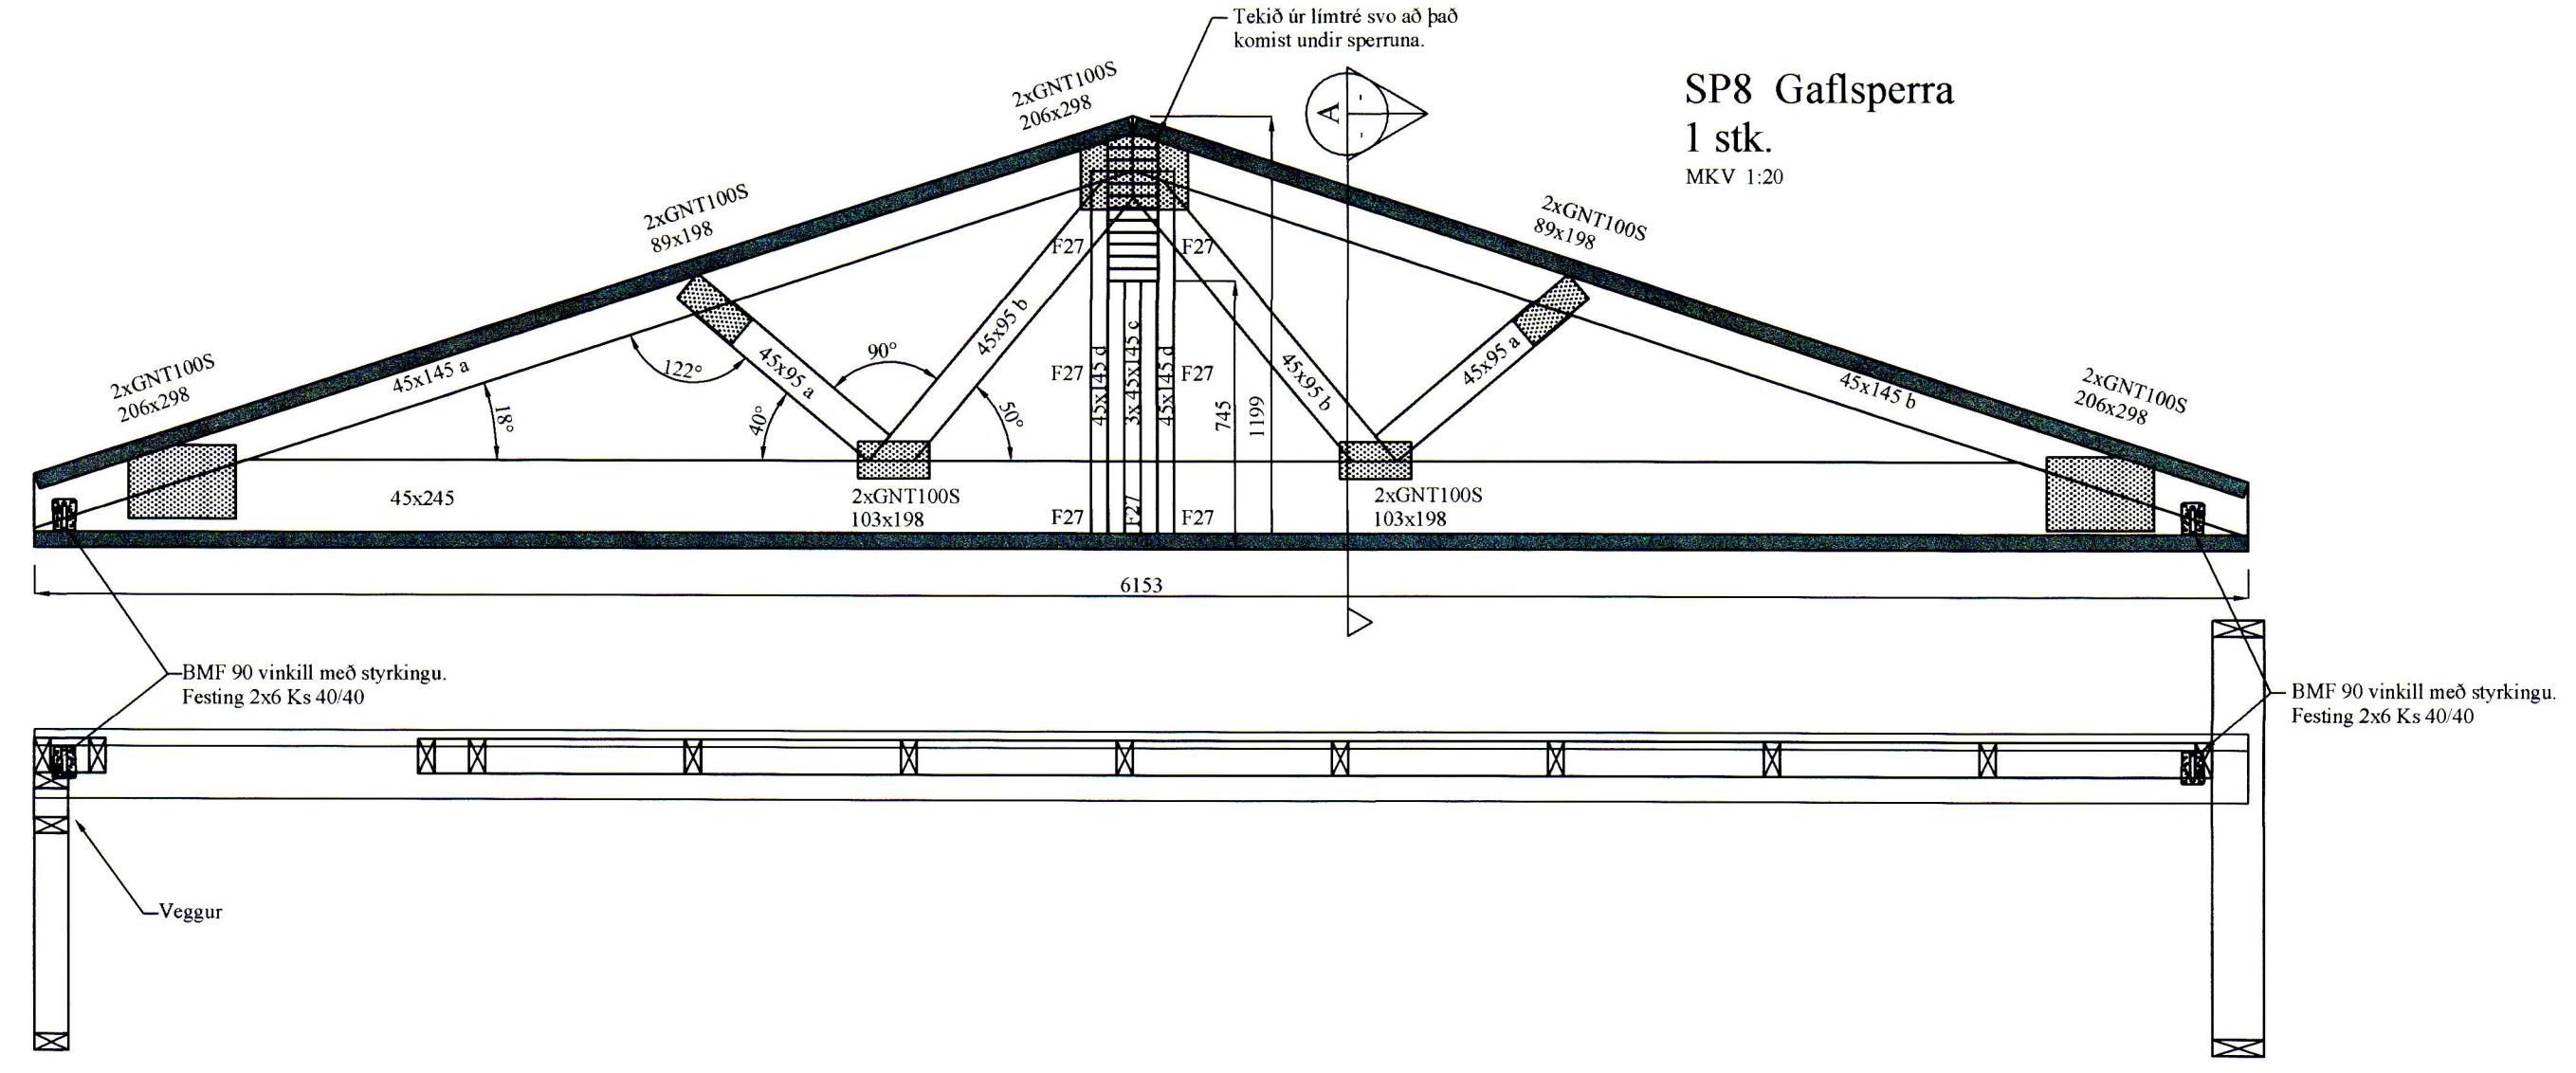


SP8 Gafsperra
 1 stk.
 MKV 1:20



Hliðarmynd sperra
 MKV. 1:20

BR	DAGS	BREYTING

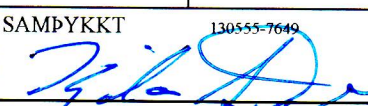

 HJARDARHOLTÍ 11
 800 SELFOSSI
 Sími: 783 4180
 Netfang: kjartangardars@gmail.com

 EYRAVEGI 65
 800 SELFOSSI
 Sími: 578 3344
 Netfang: sghus@sghus.is
 Veffang: www.sghus.is

EFFORT TEIKNISTOFA 030.18 03.07.18

Goðahraun 4, Vestmannaeyjar

Burðarvirki:	Kvarði 1:20
Hliðarmynd sperra	Kvarði 1:10

HANNAD:	TEIKNAD	DAGSETNIG	VERKNÚMÉR
KG	KG	10.08.2018	2018-20
SKRÁARNAFN	SAMÞYKKT	130555-7660	TEIKNING NÚMÉR:
Goðahraun 4 Grunnur.dwg			219