



06 MAJ 2021

BYGGINGARFULLTRUINNÍ VESTMANNAEYJUM

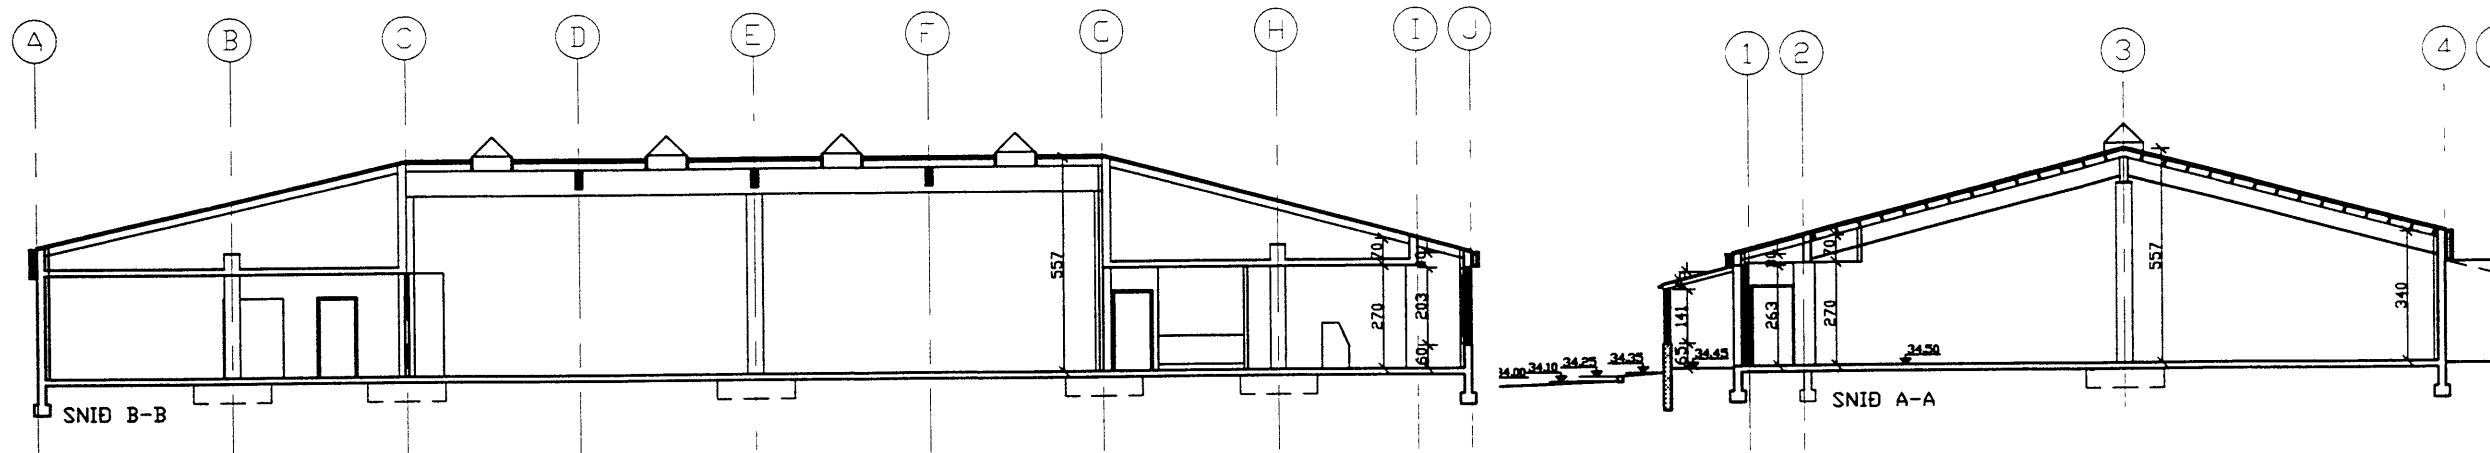

NR	DAGS	BREYTING
A	OKT 01	VINDFANG
B		
C		
D		
E		
F		
G		
H		


SKYRINGAR

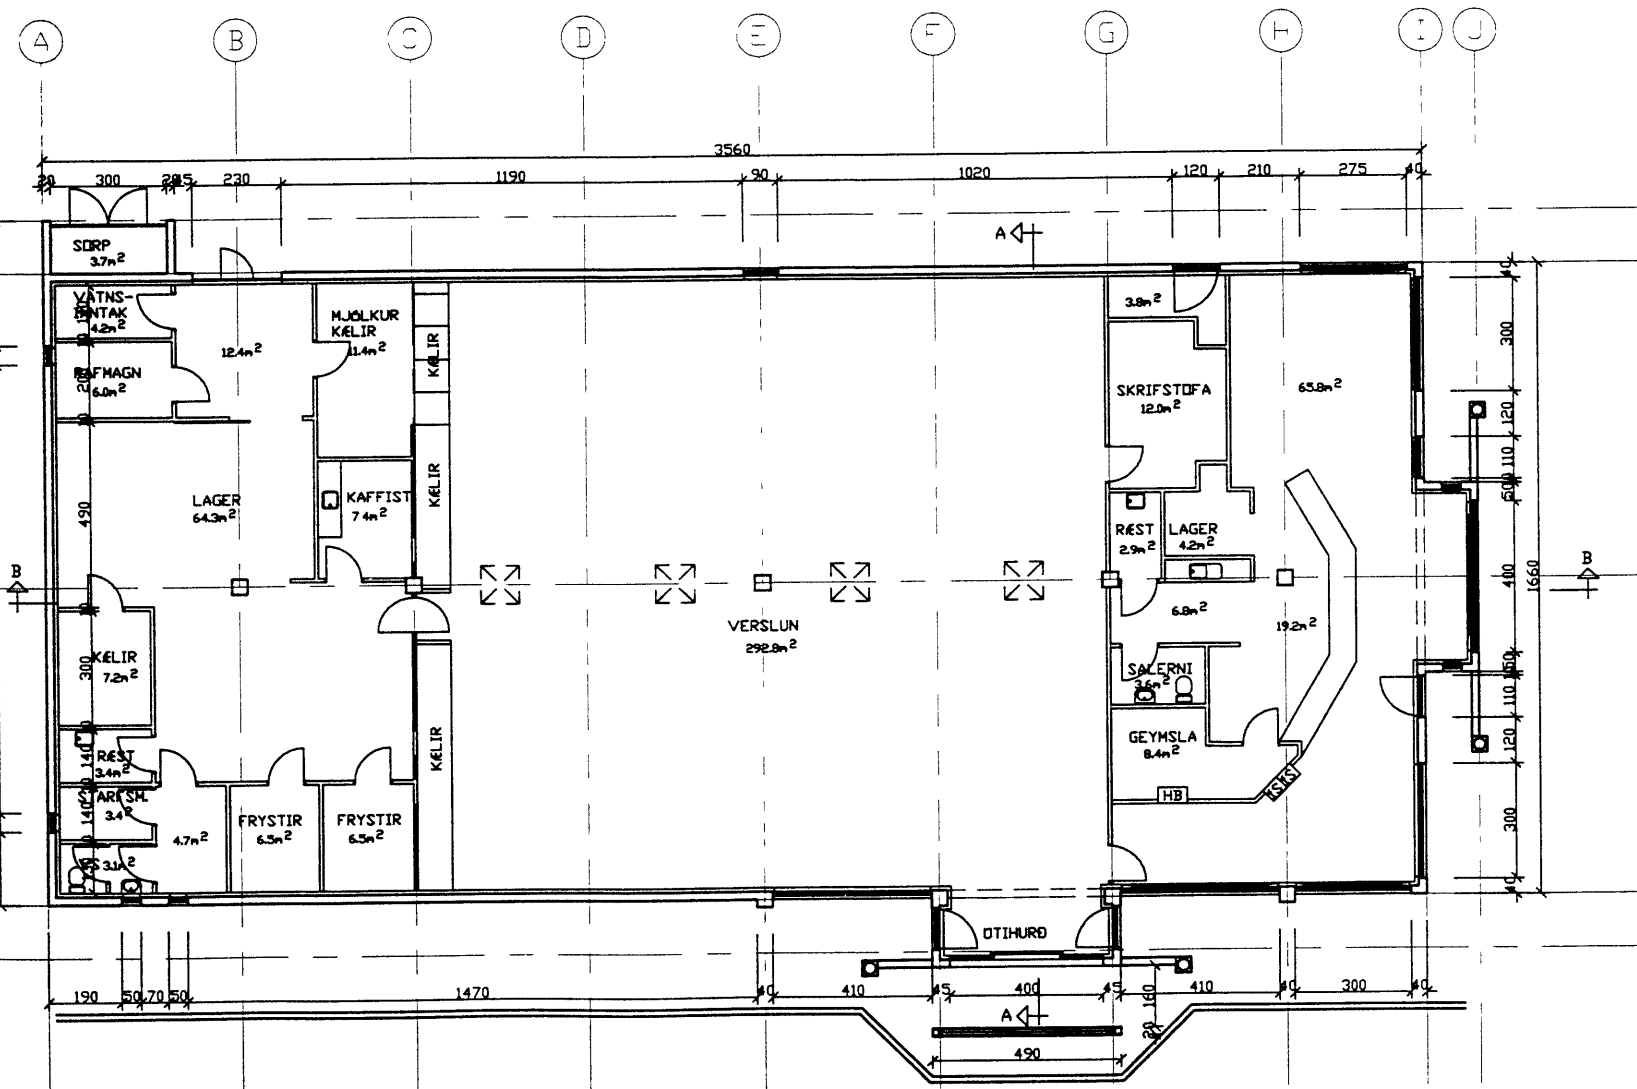

STÆRDIR	FLATARMÁL	FLATARMÁL	ROMMÁL
L HÆÐ	563.7m <sup>2</sup> NETTÓ	611.5m <sup>2</sup> BRUTTÓ	2450.1m <sup>3</sup> BRUTTÓ

GRUNNMYND

**Teiknistofa PZ ehf**  
Ráðgjafarverkfræðisjónusta



Kirkjuvegi 23 900 Vestmannaeyjum Sími 481 2711 Fax 481 3076  
Heimasíða <http://www.teiknistofa.is> Netfang [pz@teiknistofa.is](mailto:pz@teiknistofa.is)

Verkheit  
**KAUPFÉLAG VESTMANNAEYJA**  
VERSLUN VIÐ GÖÐAHRÁUN

Verkefni  
**VINDFANG**  
GRUNNMYND OG SNID

Dags	Hannað	Verk nr	Mælikvarði
FEB 01		0109	1/100
Yfirfanð	Teiknað	Teikn nr	Breyting
SP	EA	101	B
Samþykkt			