



SÍMUNAR  
13-1-84  
DAG  
Vallip Architects

11 10 9 8 7 6 5 4 3 2 1 (12)

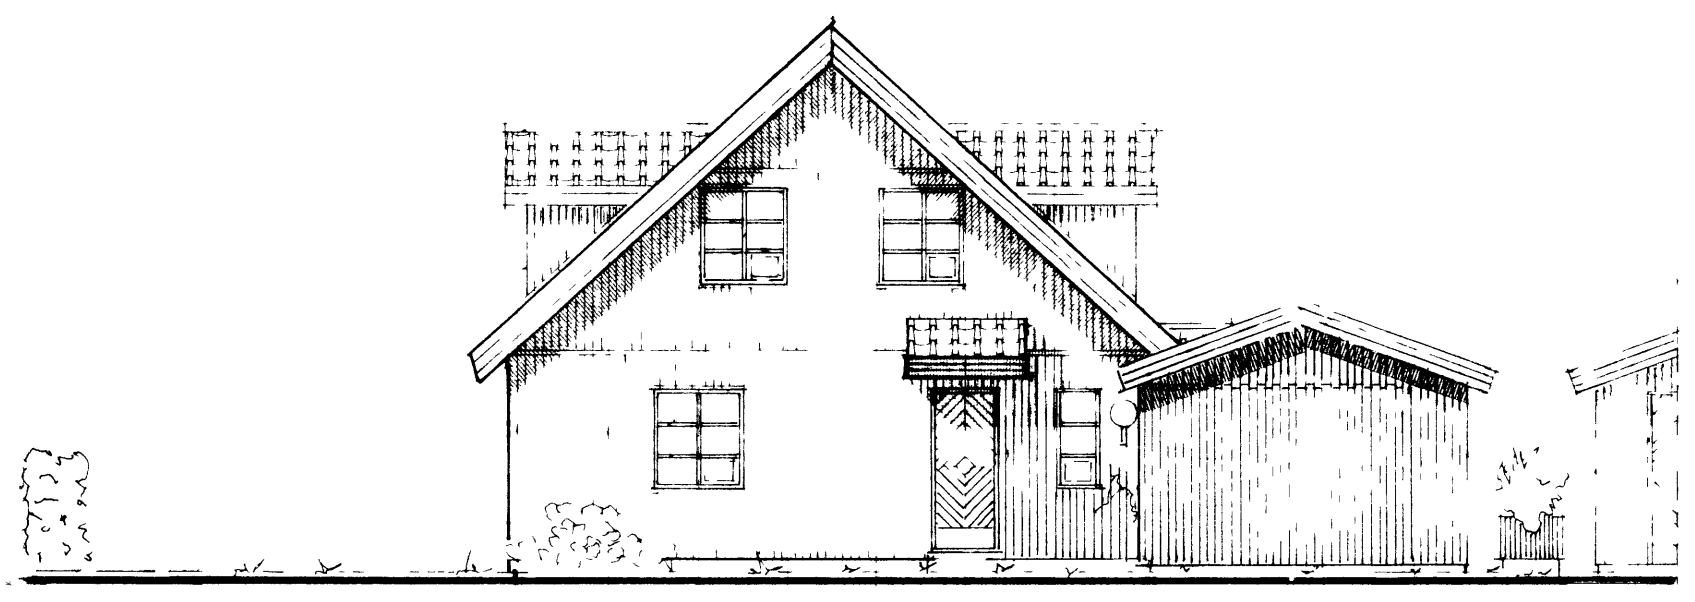


NORÐUR

A B C D E F G H I J K L

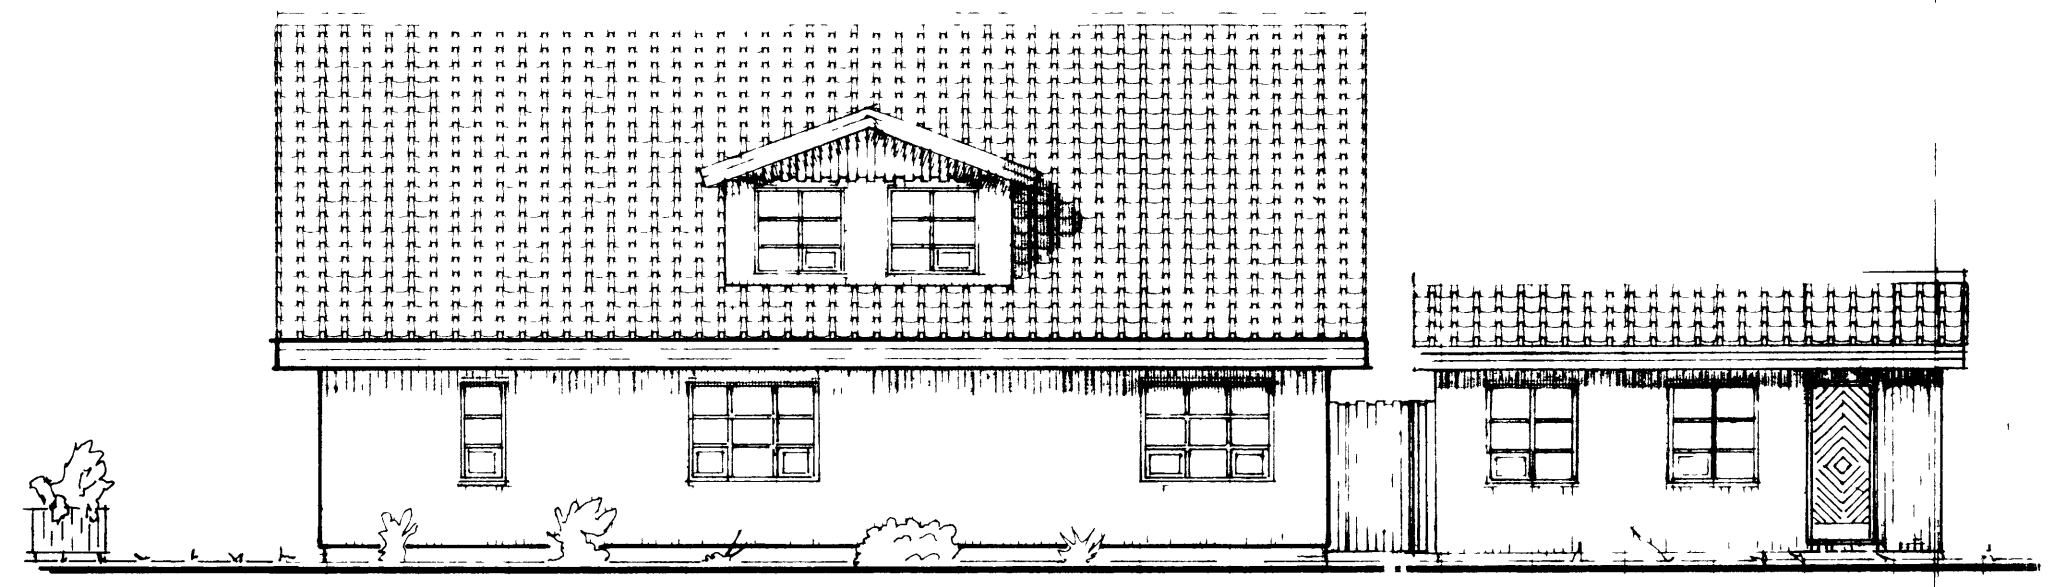


AUSTUR

12 2 3 4 5 6 7 8 9 10 11

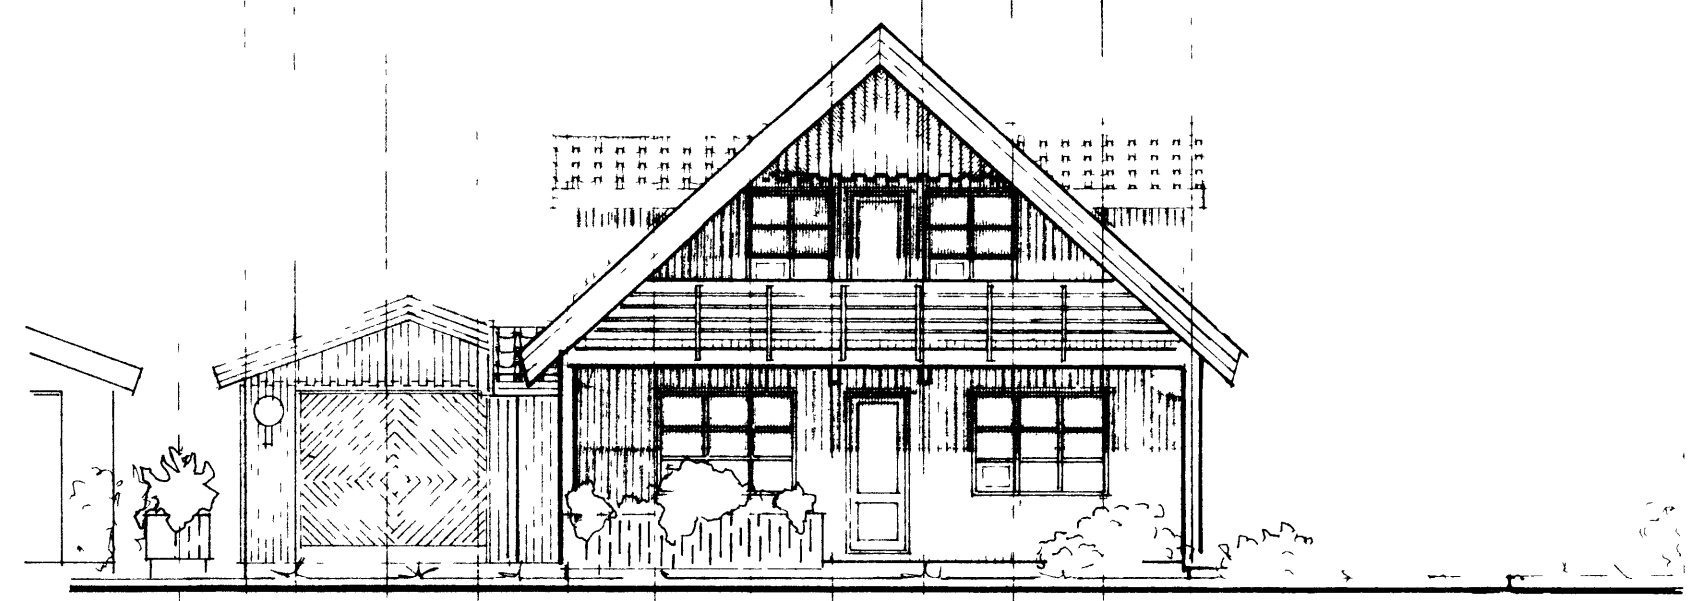


SUÐUR

T S R P O N M L K J I H G F E D C B A

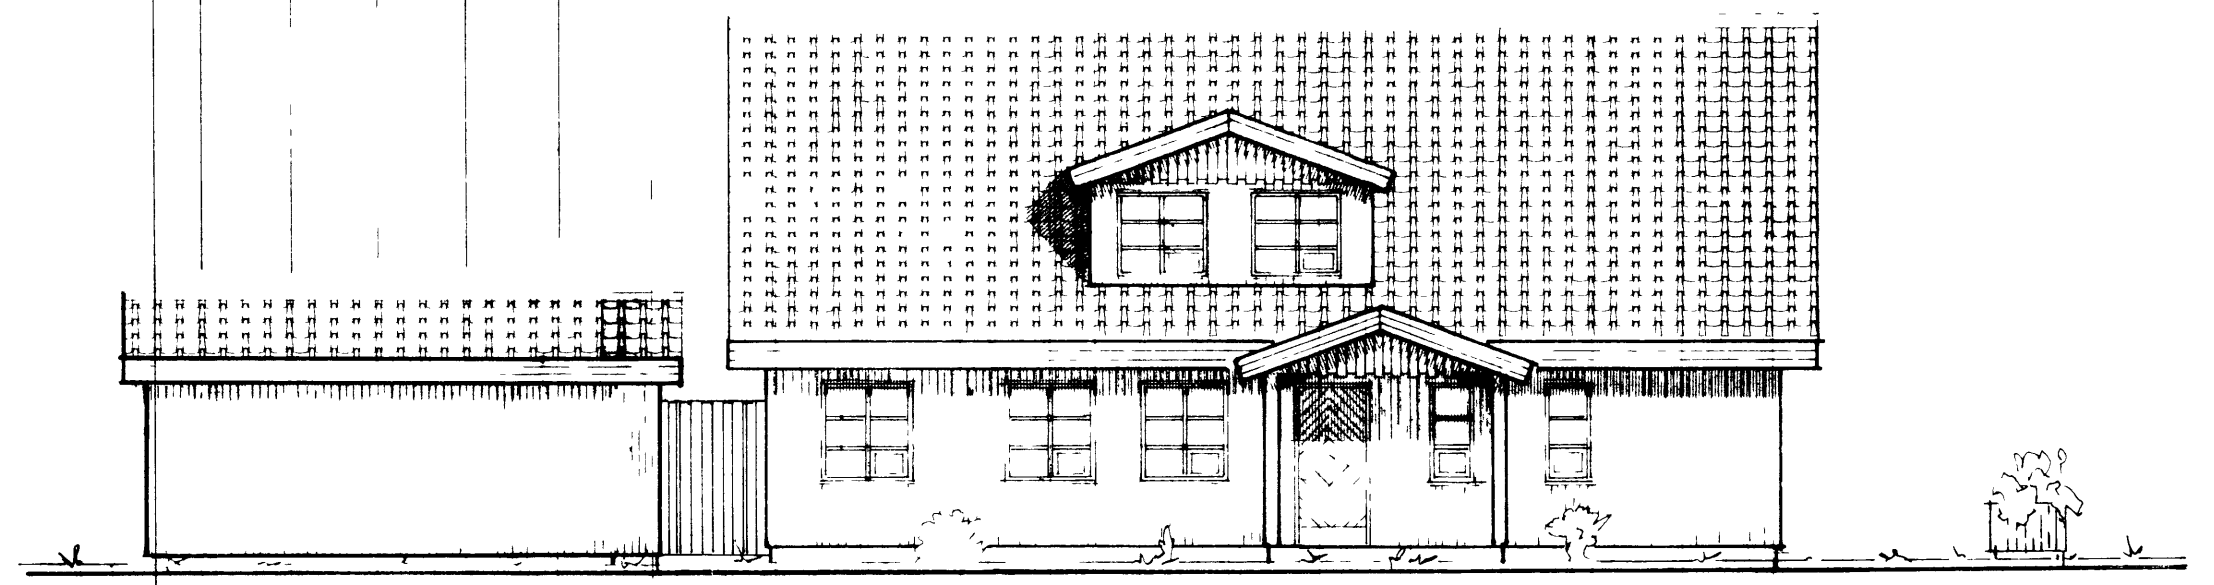

VESTUR

<b>TEIKNISTOFAN</b>  <b>KVARDI</b>	<b>VERKEFNI</b> GOÐARHOLMUR 7 VESTMANNABYGGI	<b>KVARÐI</b> 1100	<b>VERK NR</b> 8410B
	<b>HEITI</b> ÚTLITSKVÆÐI	<b>DAGS</b> JAN 84	<b>TÝPA NR</b> R-24 E
		<b>HÖNNUN</b> GG	<b>TEIKN NR</b> A-2
		<b>TEIKN</b> GG	