


ATHUGA MÁL

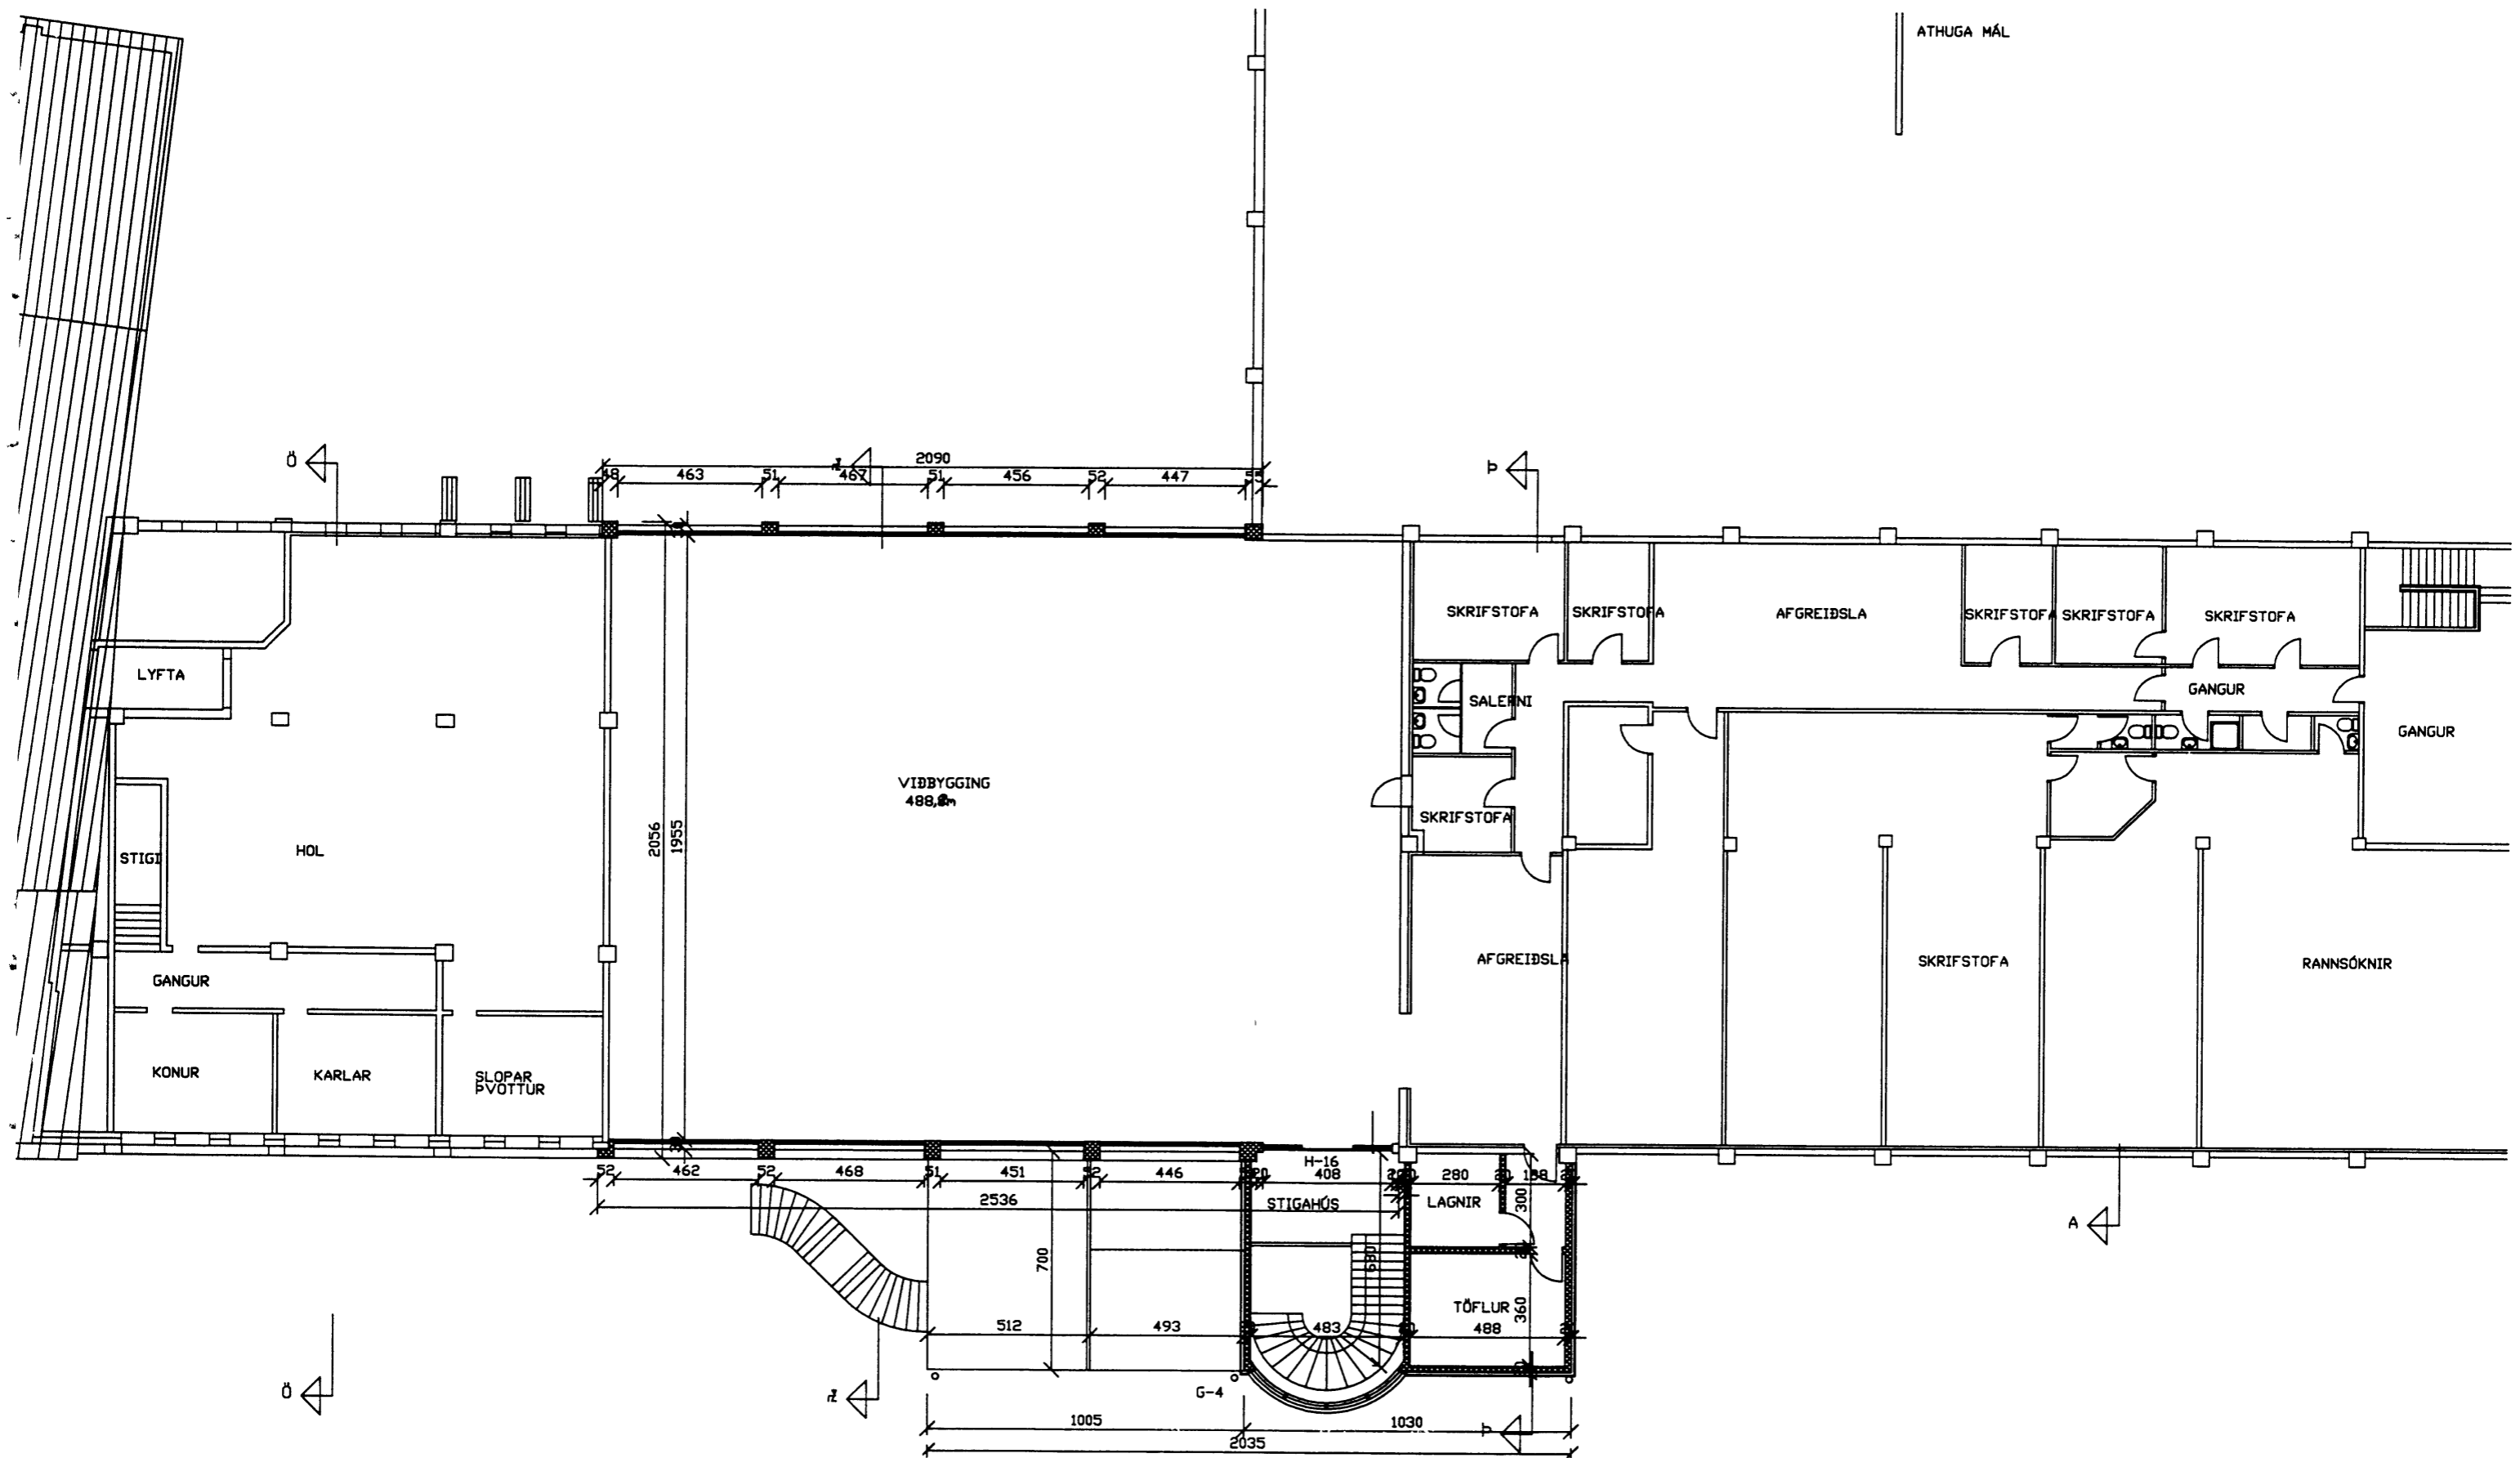

breyting A	breyting C	verkherti: VINNSLUSTUÐIN H/F VESTMANNAEYJUM	PÁLL ZÓPHÓNÍASSON TEIKNISTOFA	verk nr 9560	dags Sept 96
------------	------------	---	-------------------------------	--------------	--------------