




Útlit Vestur  
Mkv = 1:50

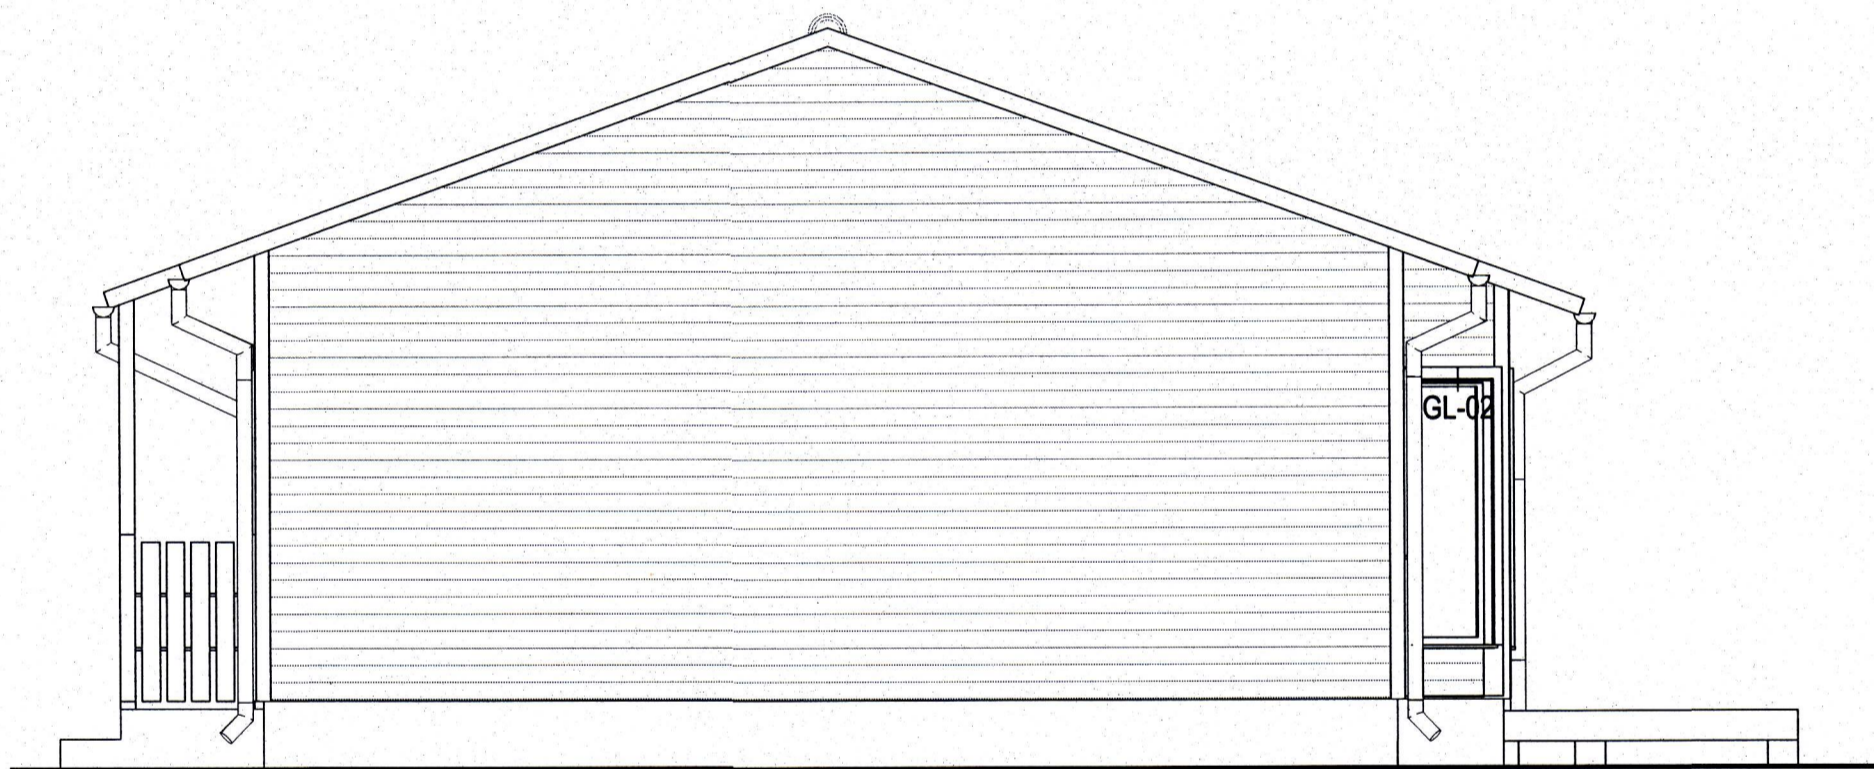

Útlit norður  
Mkv = 1:50

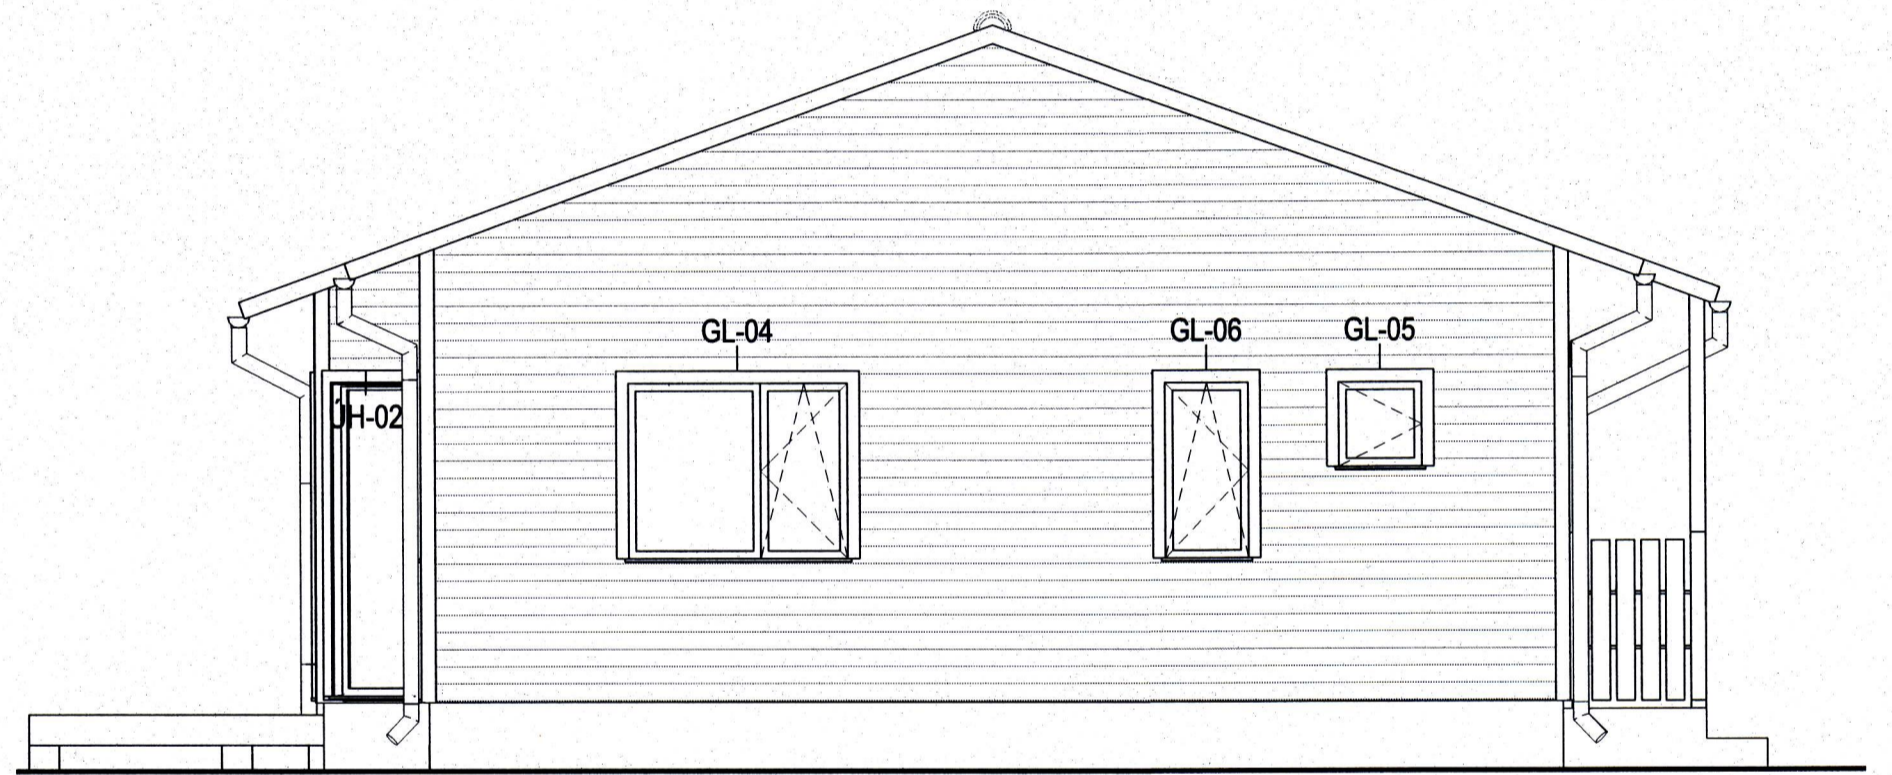

Útlit suður  
Mkv = 1:50

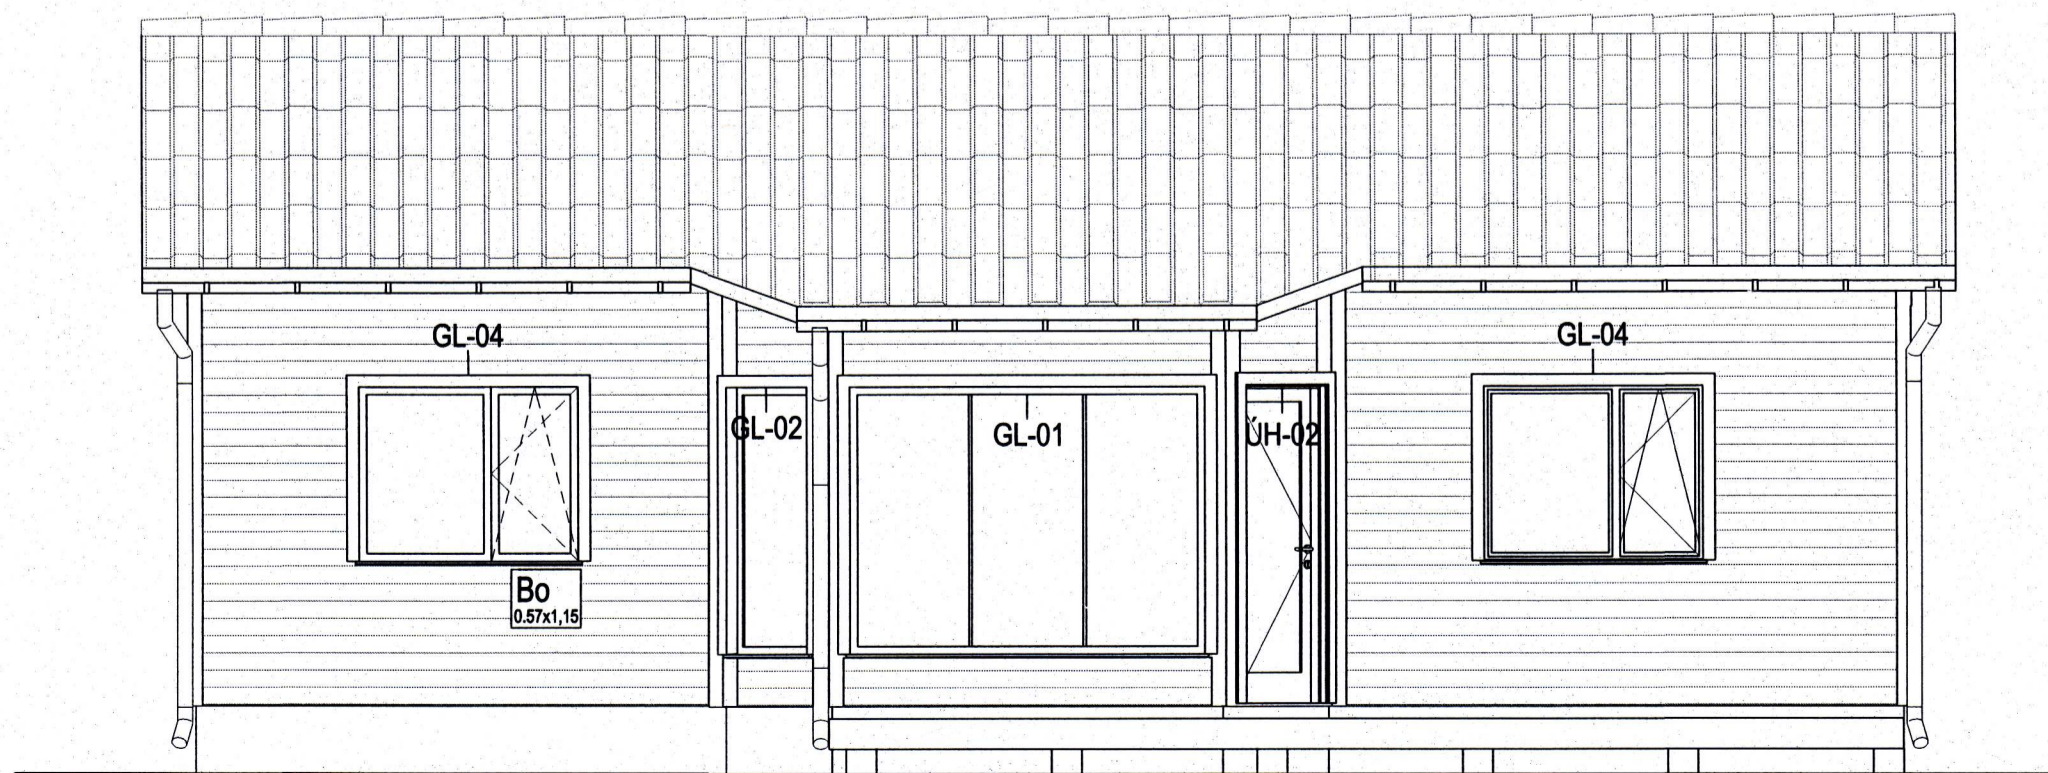

Útlit Austur  
Mkv = 1:50

BR.	DAGS.	BREYTING	REKUR	TEKUR
			Ísraelfur Björnsson 03673 3799 Byggingaráðgjafi og Tjarnargata 39 230 RNB Sími: 421 7562 780 4400 Póstfang: in@glora.is	
<b>Hásteinsvegur 14</b> <b>900 Vestmannaeyjum</b>				
Verkefningarnúmer Útlit				
XVARÐ: Sjá teikn. VERROR:			KT. 03673-3799 REYLAUK 06/11/2017	