




Deili 1
Mkv= 1:5

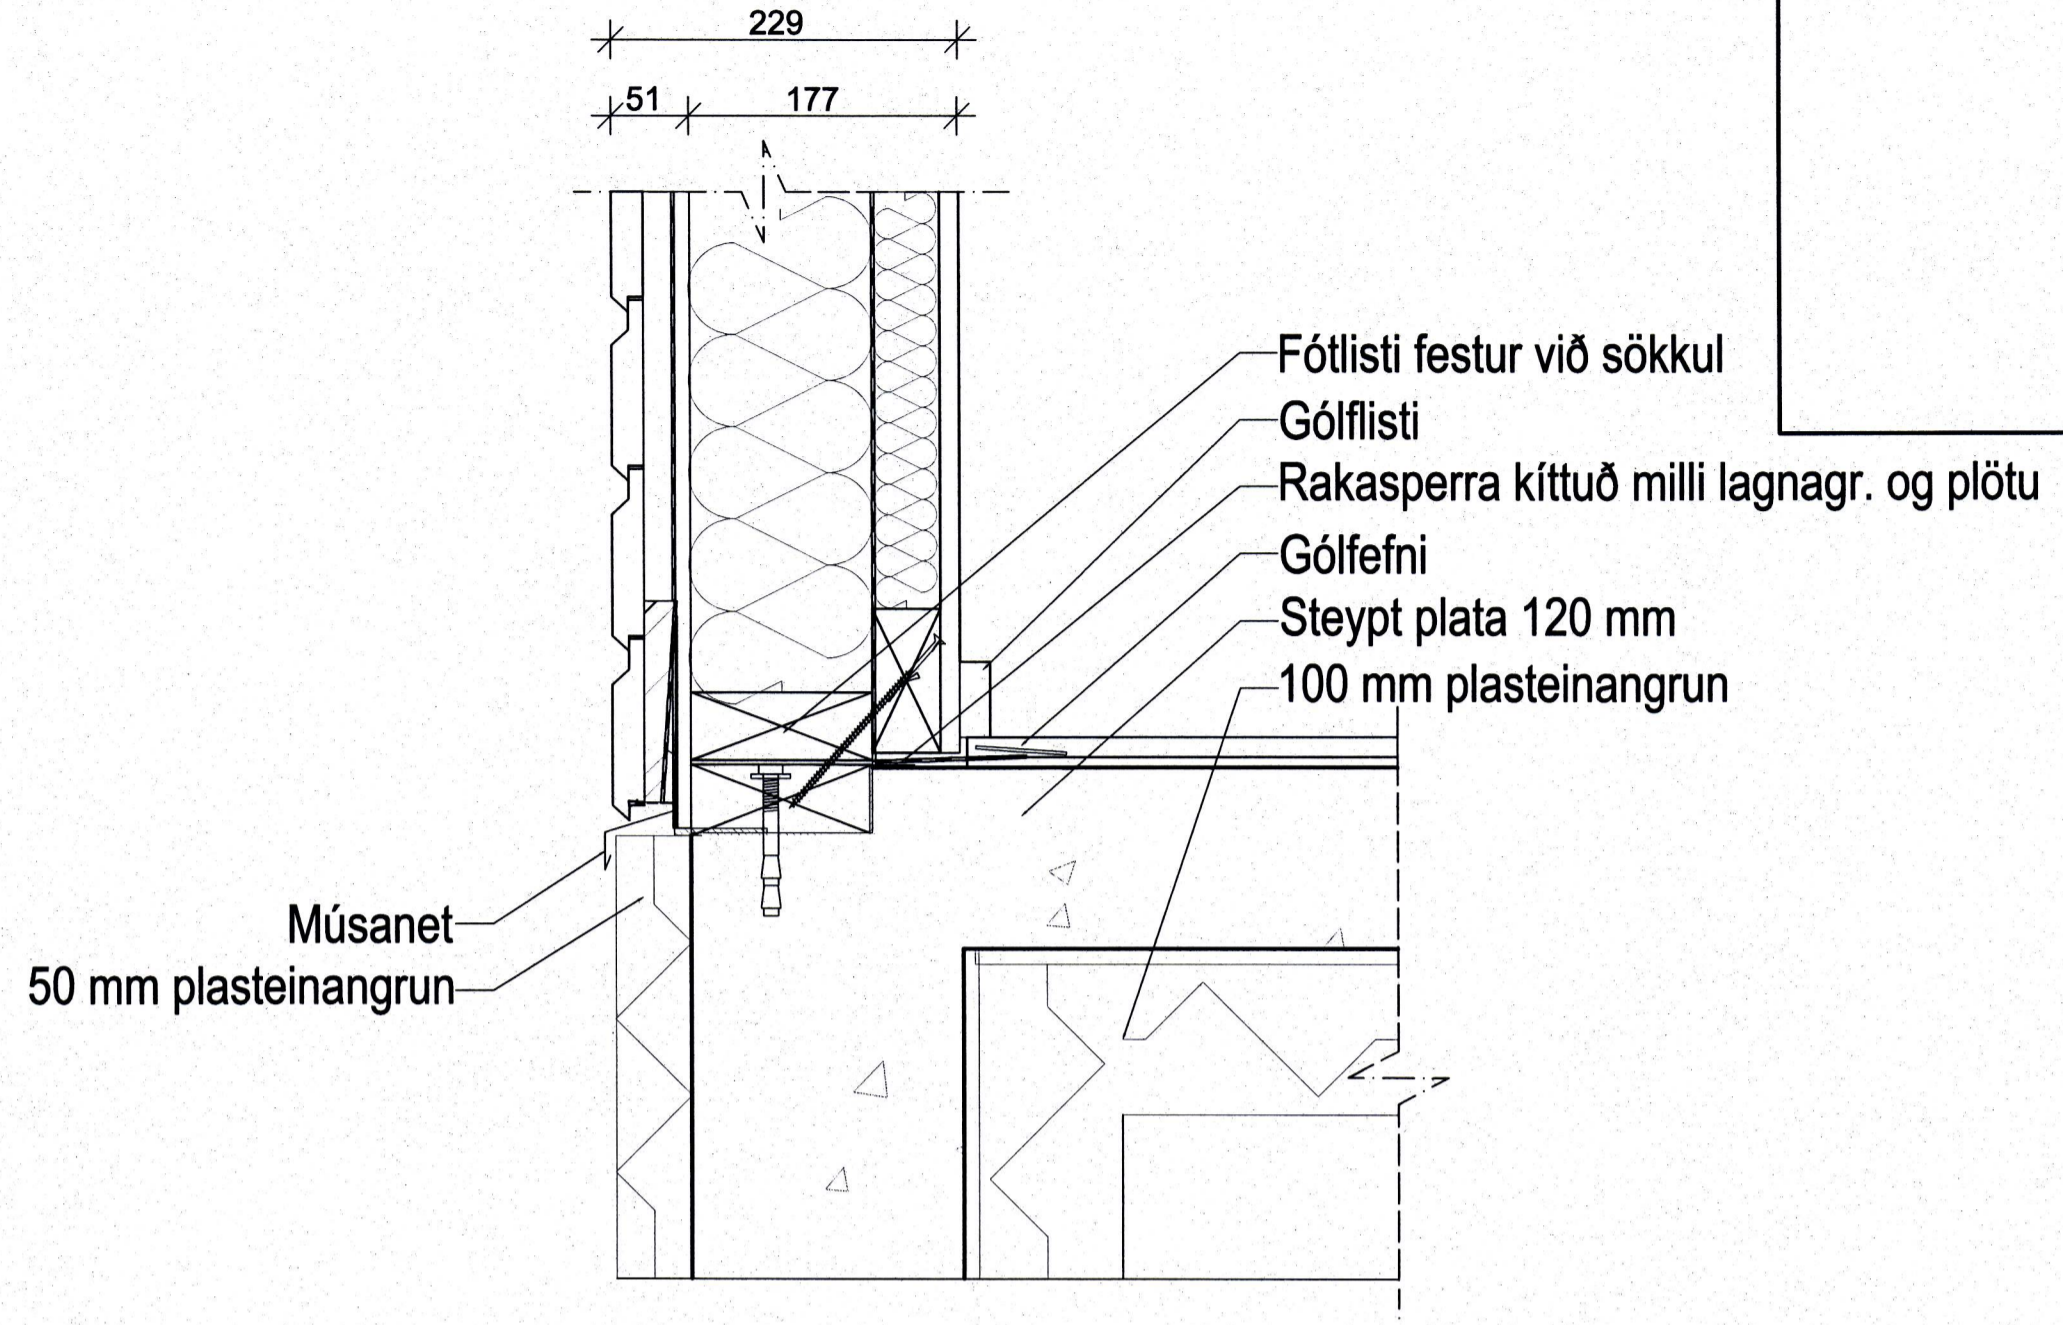


Deili 1
Mkv= 1:5

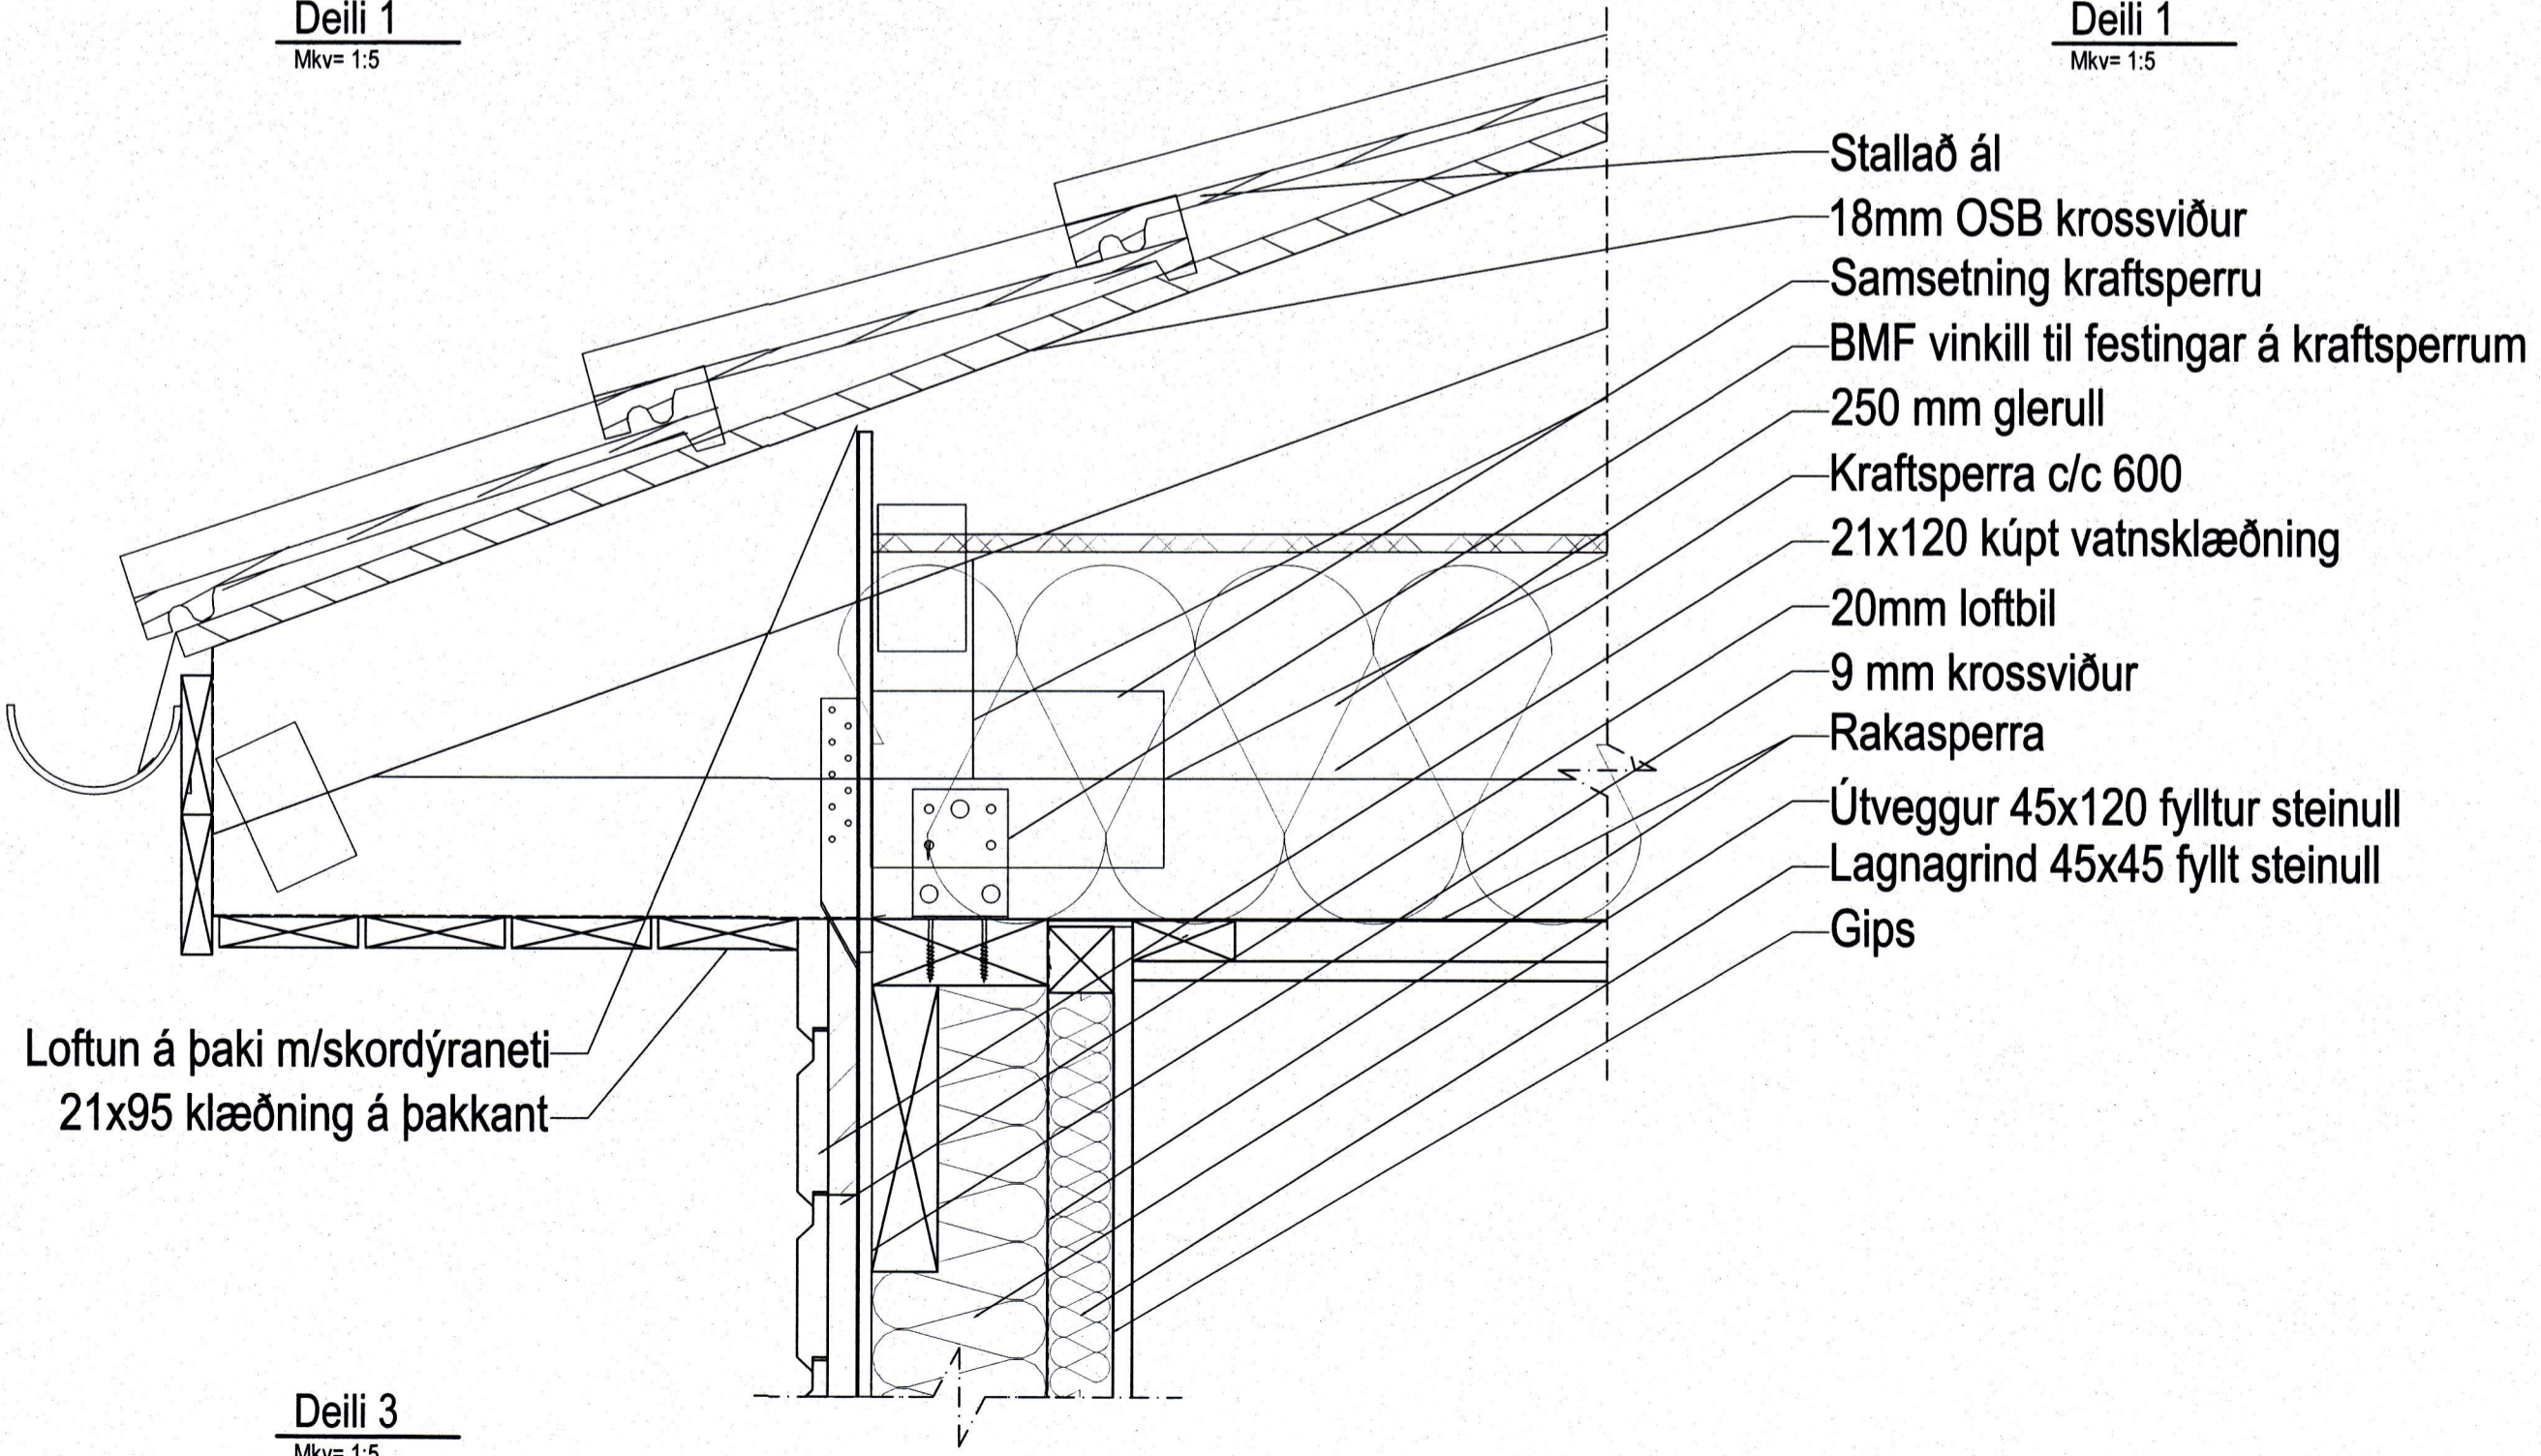

Deili 3
Mkv= 1:5

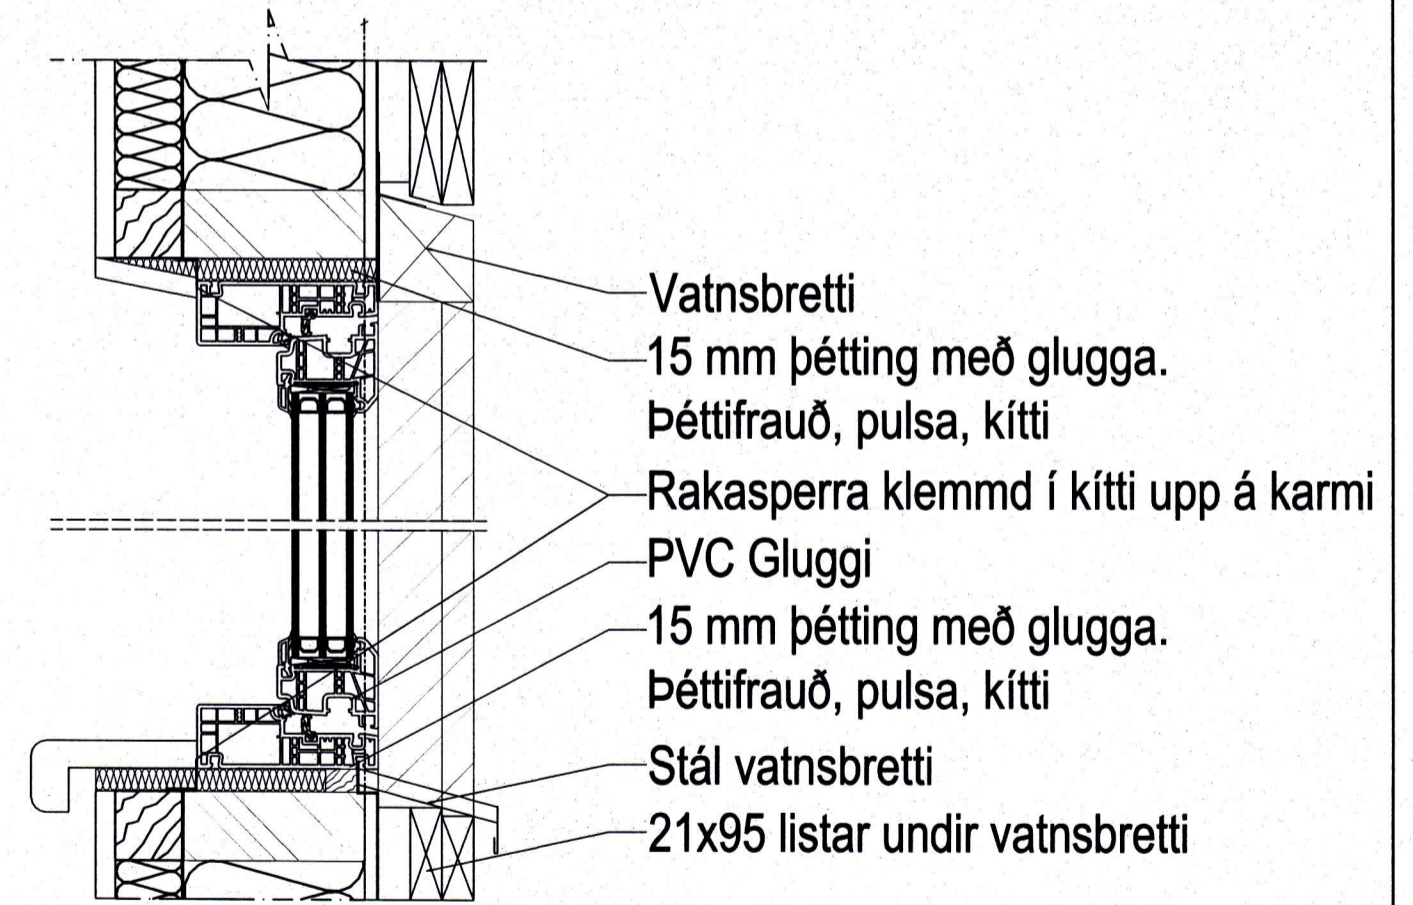

Deili 4
Mkv= 1:5

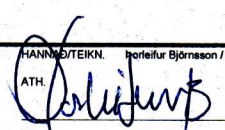BR. DAGS	BREYTING	REIKN	TEIKN
GLÓRA		Portleifur Björnsson 030673 3799 Byggingaræðingur BFI Tjarnargata 39 230 RNB Sími: 421 7562 780 4400 Póstfang: wb@glora.is	
Hásteinsvegur 14			
900 Vestmannaeyjum			
Útitt	Snið	Portleifur Björnsson / GAD 	
KVARNR Sjá teikn.	VERNR	REYKJAVÍK	06/11/2017