
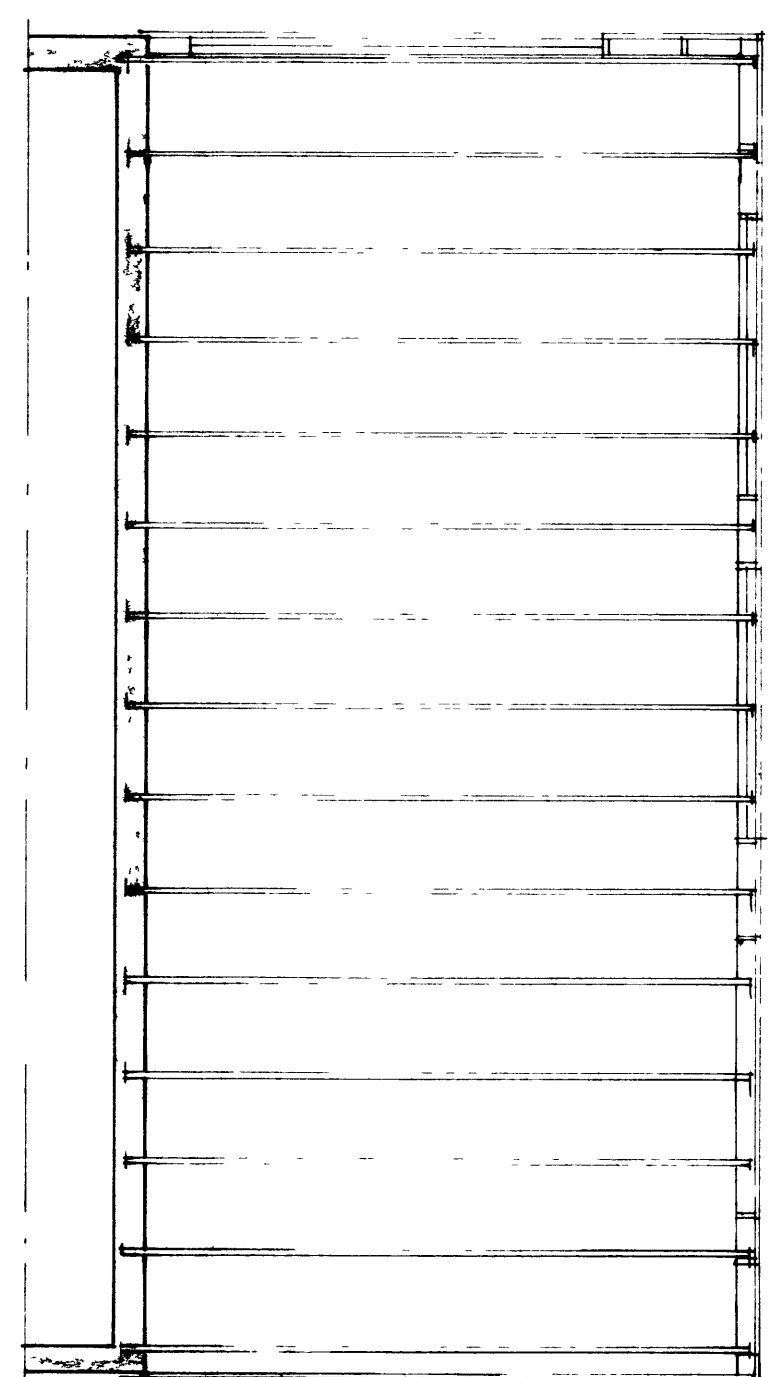


DVERSJUD 1.50

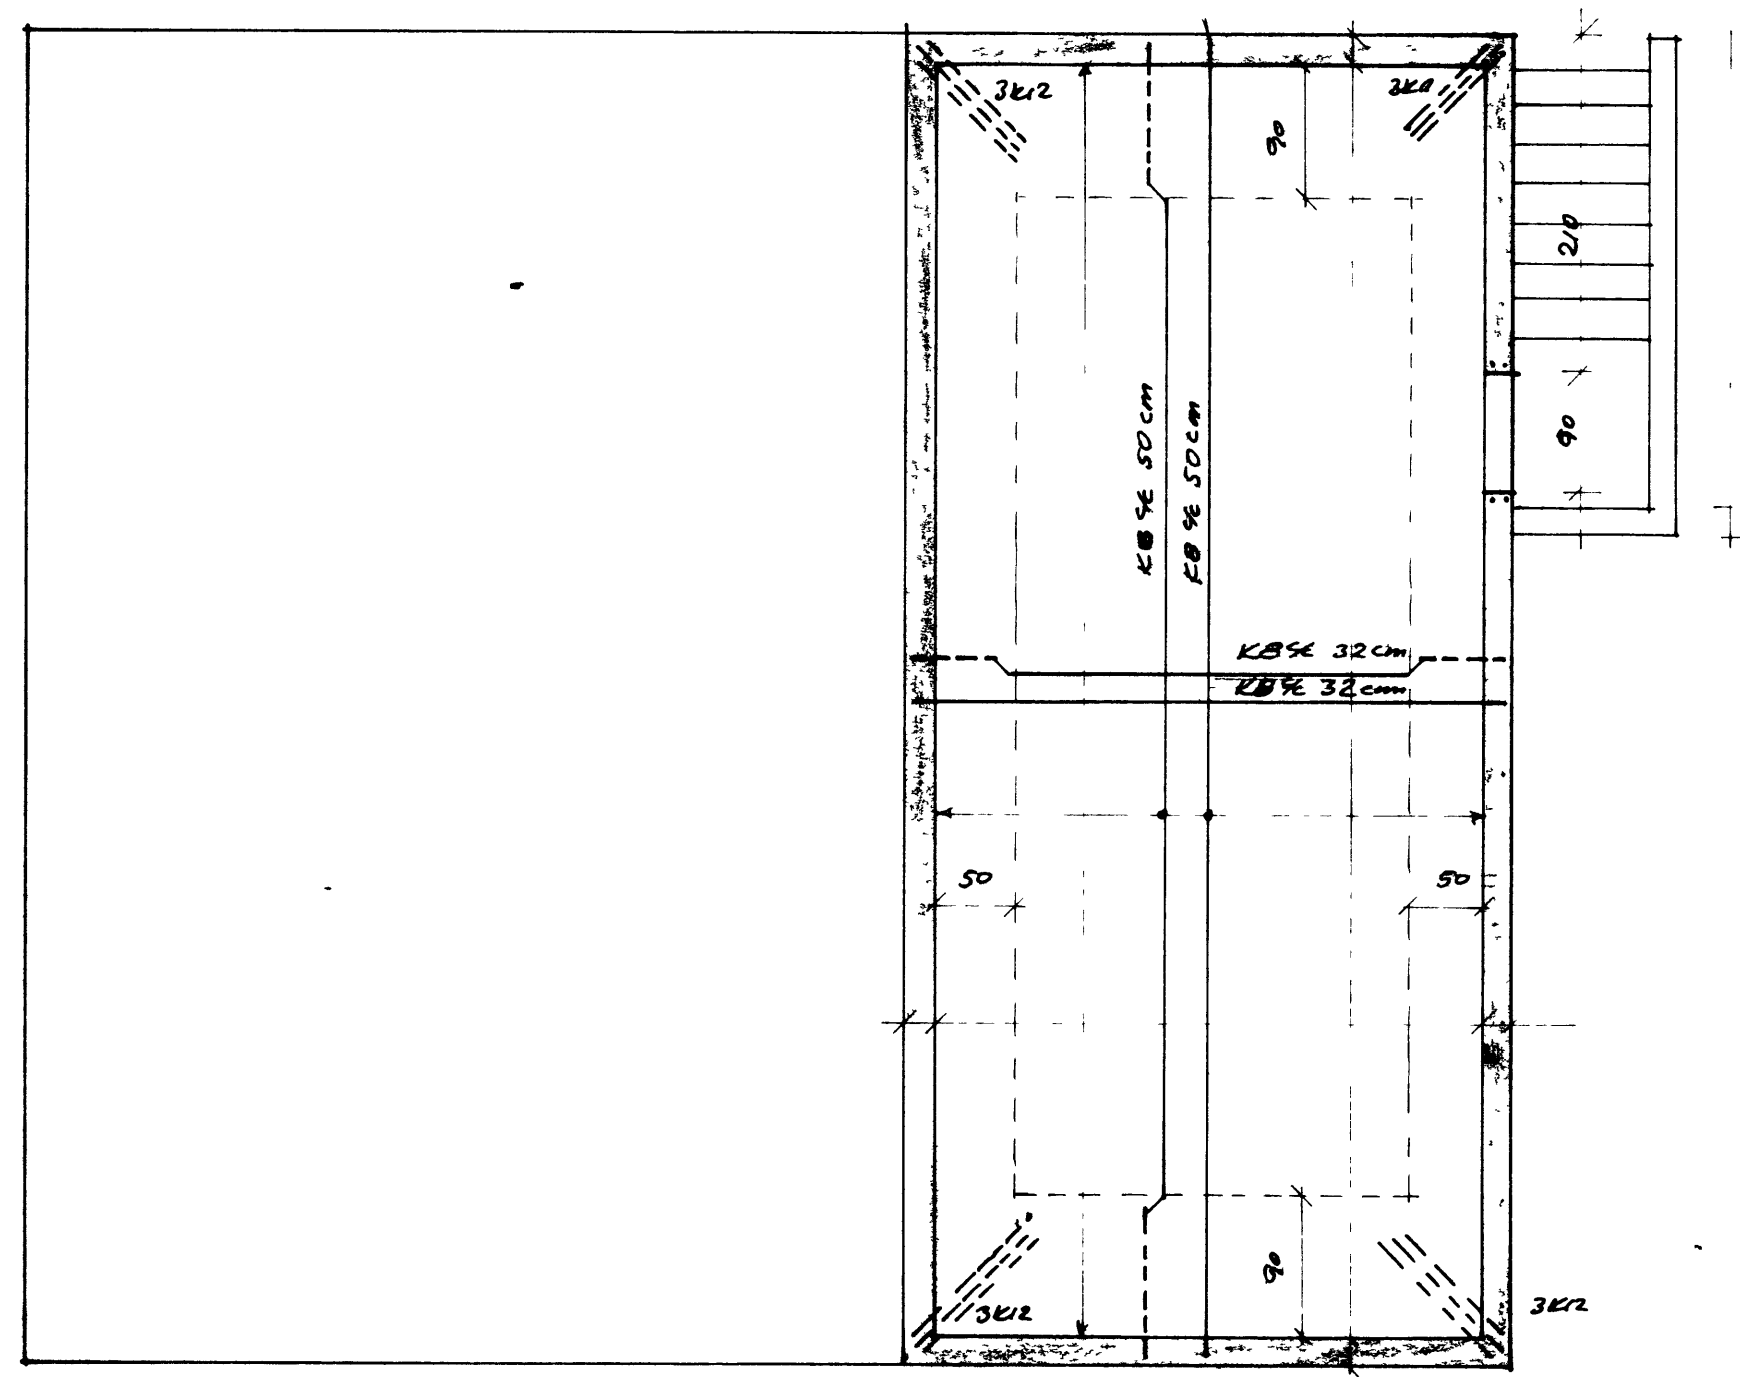

SKYFINGAR
 STEYPUGARDI: S200
 STALGARDI: F640 MEÐT 6 VAKNER AT46L4 A 15T10
 TEUGJARN KB 25 CM BEYDAST 1 MW 1 PLOTU

F			VERK HASTEINSUEGUR 38 VESTM
E			GRUNNMYNDIR SPID - 1
D			BUDARUIKLI
C			
B			
A			
BR	DAGS	BREYTING	TEIKN NR 3 AF 8426
PÁLL ZÓPHONIÁSSON			HANNAÐ PZ TEIKNAD
BYGGINGATEKNIFRÆÐINGUR			KVARDI 1.50
KIRKIUVEGL 23 • 02.2711			