



Skjalpulag inni 1-100

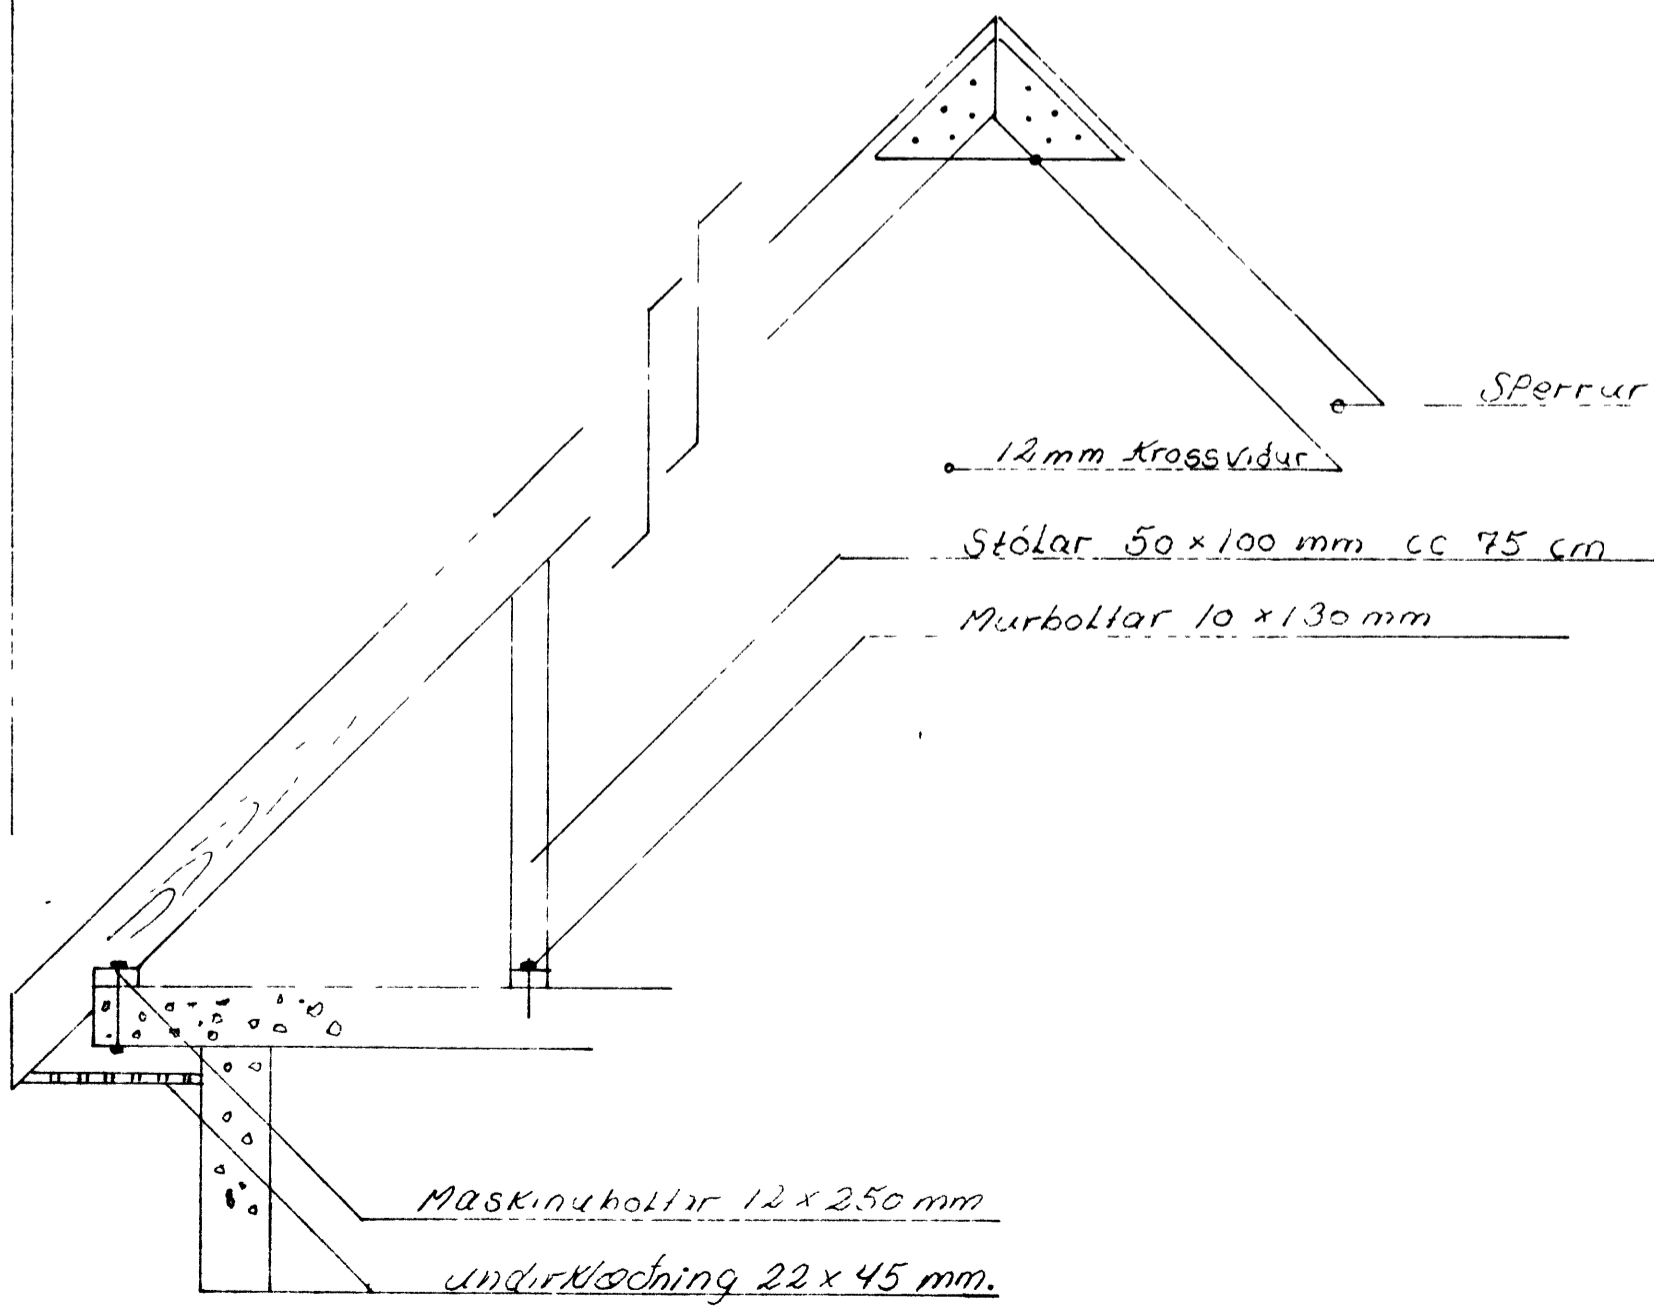

Sperrur 50 x 175 mm. cc 75 cm

afstada 1-1000

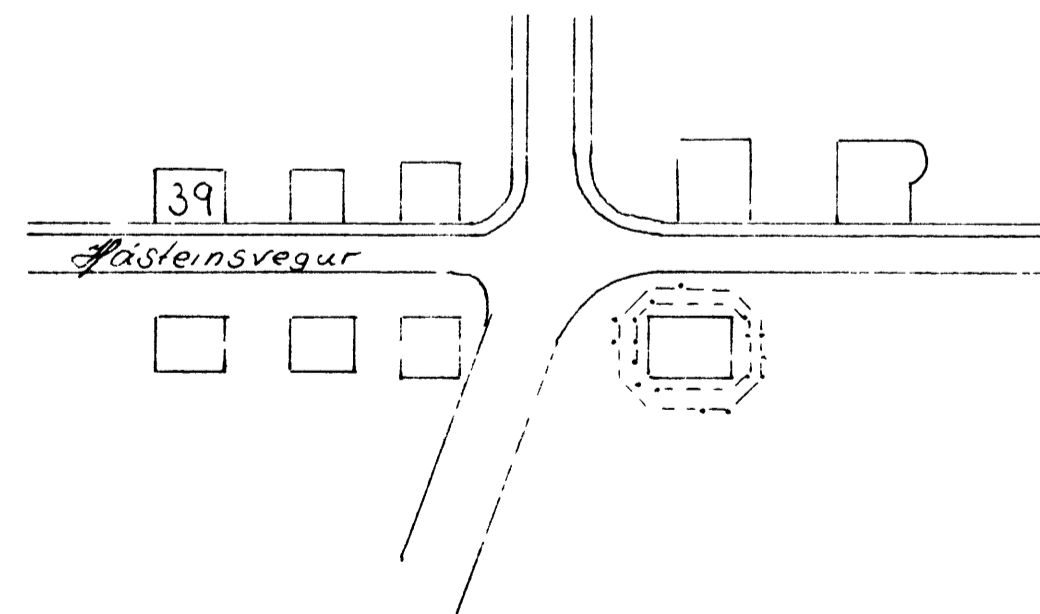

Verkefni	Hásteinsvegur 1534
dags.	15.5.92
MKV	1-50, 1-20, 1-100
teikn	Agust Sneggsdóttir