
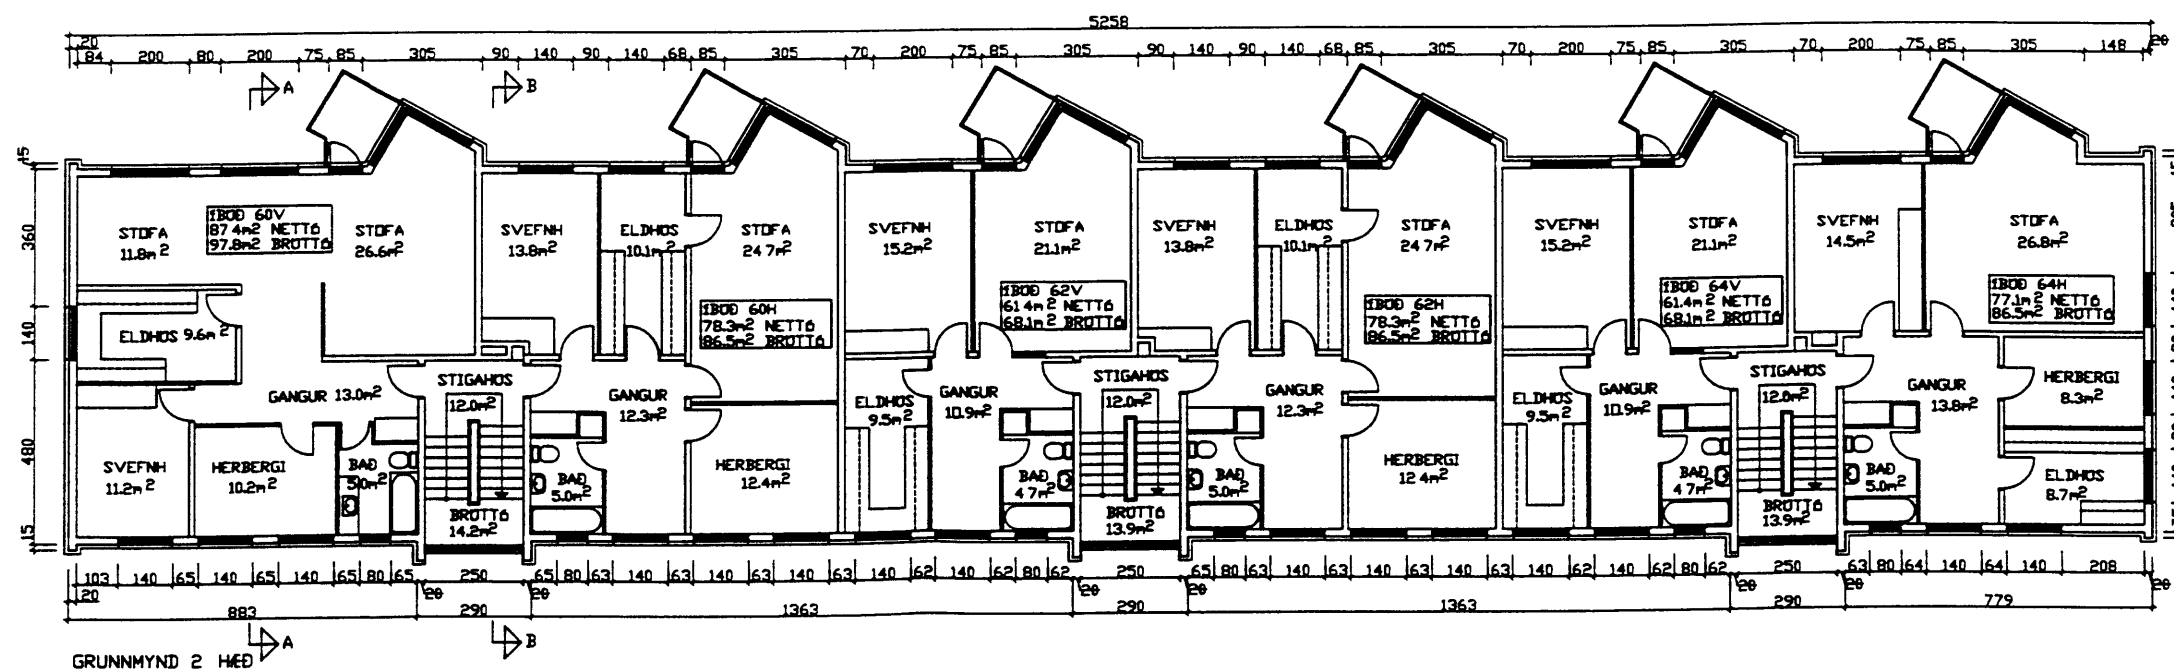


08 JÚLÍ 1998

BYGGINGARFULLTRUINN VESTMANNNAEYJUM

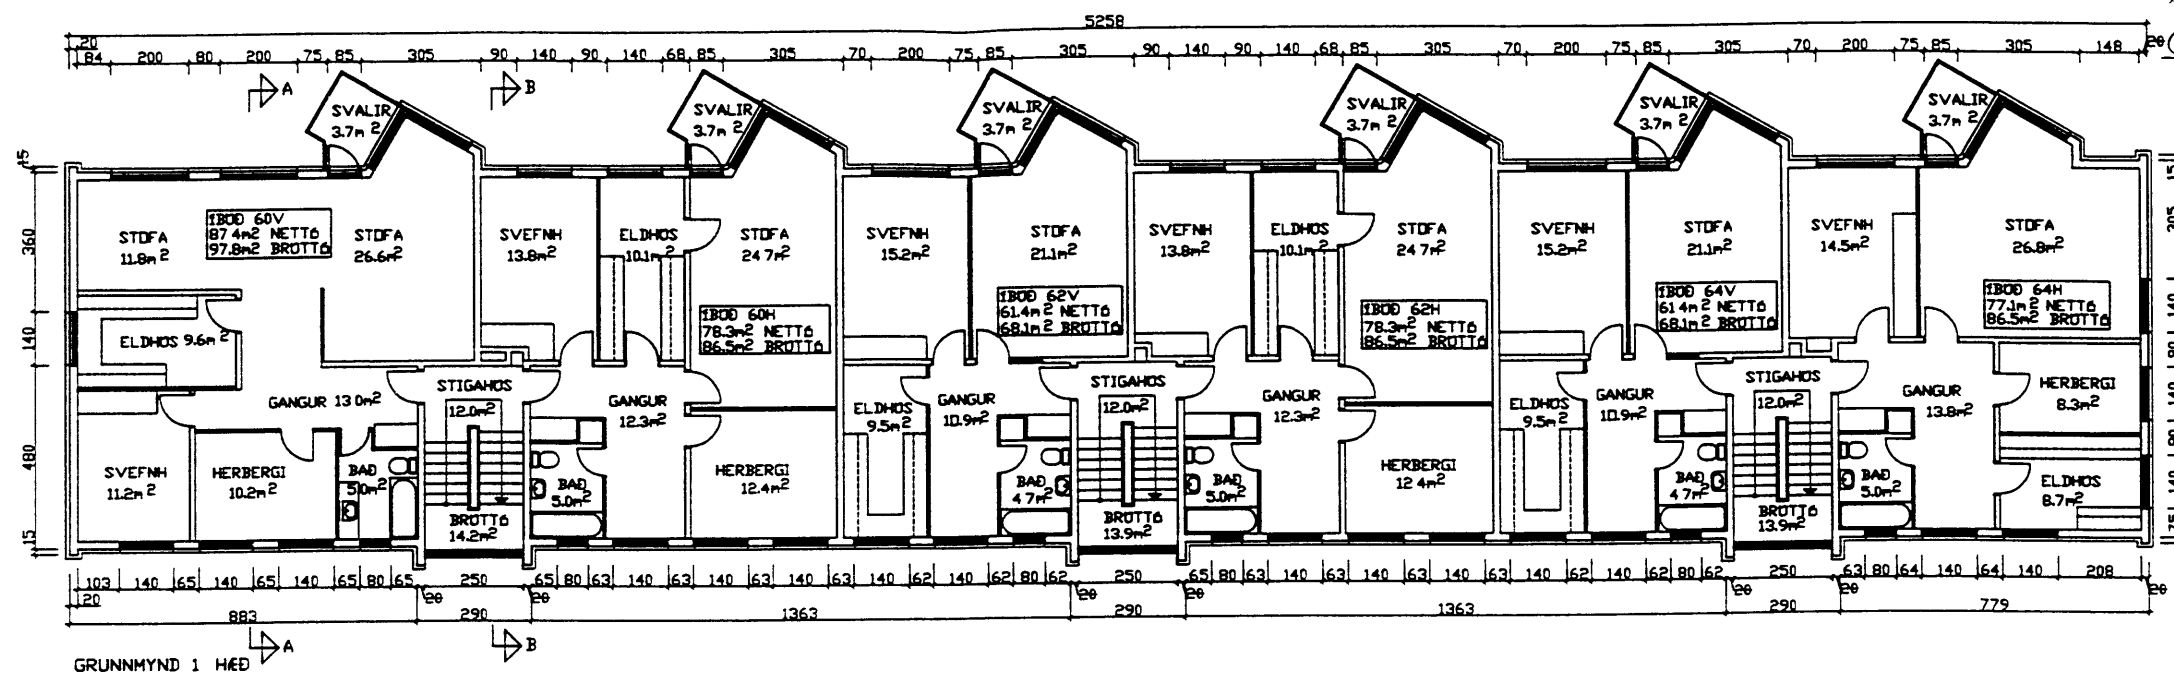

breyting				
breyting A	breyting C	verkheiti	HASTEINSVEGUR 60-64 VESTMANNNAEYJUM	verk nr 9723
breyting B	breyting D	verkefni	UTANHOSKLAEDNING GRUNNMYND 1 OG 2 HÆÐ	dagur AGUST 9
			PALL Z6PHONIASSON TEKNISTOFA RAGGJAFVERKFREDIJONUSTA F.R.V KIRKJUVEGI 23 900 VESTMANNNAEYJUM	102