



Hjarkgl. 50cm og 44cm  
ERU OP MÆL.

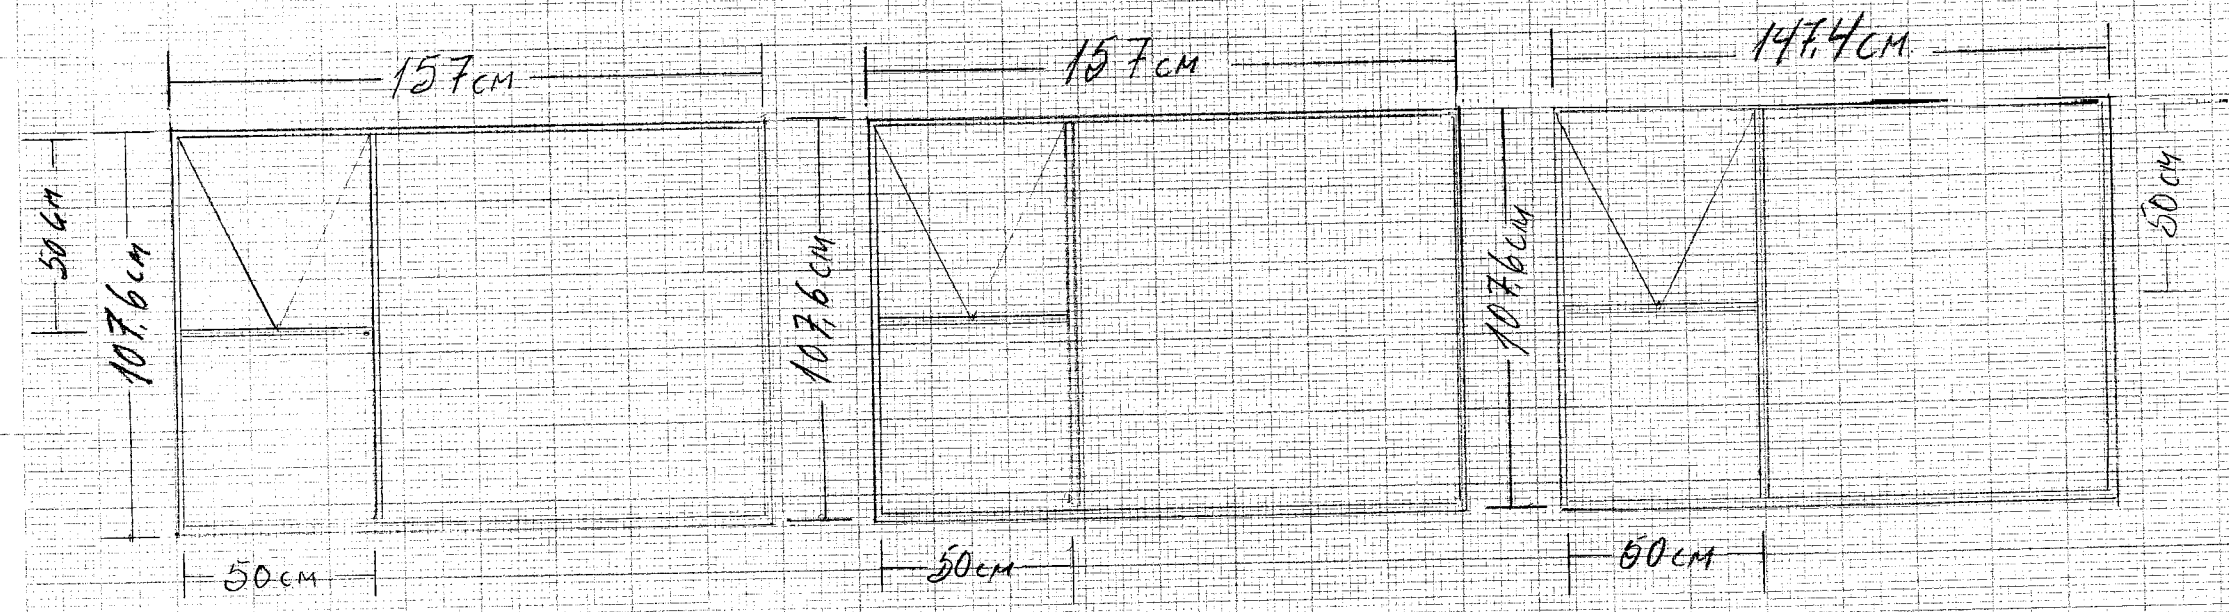

Mæl 1:20

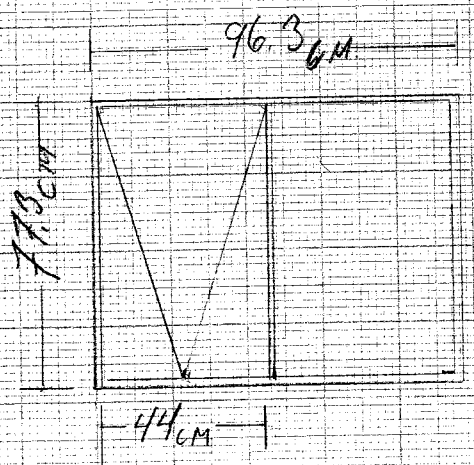

BJARNI GUOJON SAMUELSSON  
HÖFÐAVEGI 47.  
900 VESTMANNNAEYJUM.

SÍMAR: 481-1881 - 899 2575.

✓ MARGRÉTAR BJARNADÓTTIR  
HASTEINSVEGI 58  
NEDRI HÆÐ

Supplement of architectural plan No. 218-266

\*