




NORÐUR

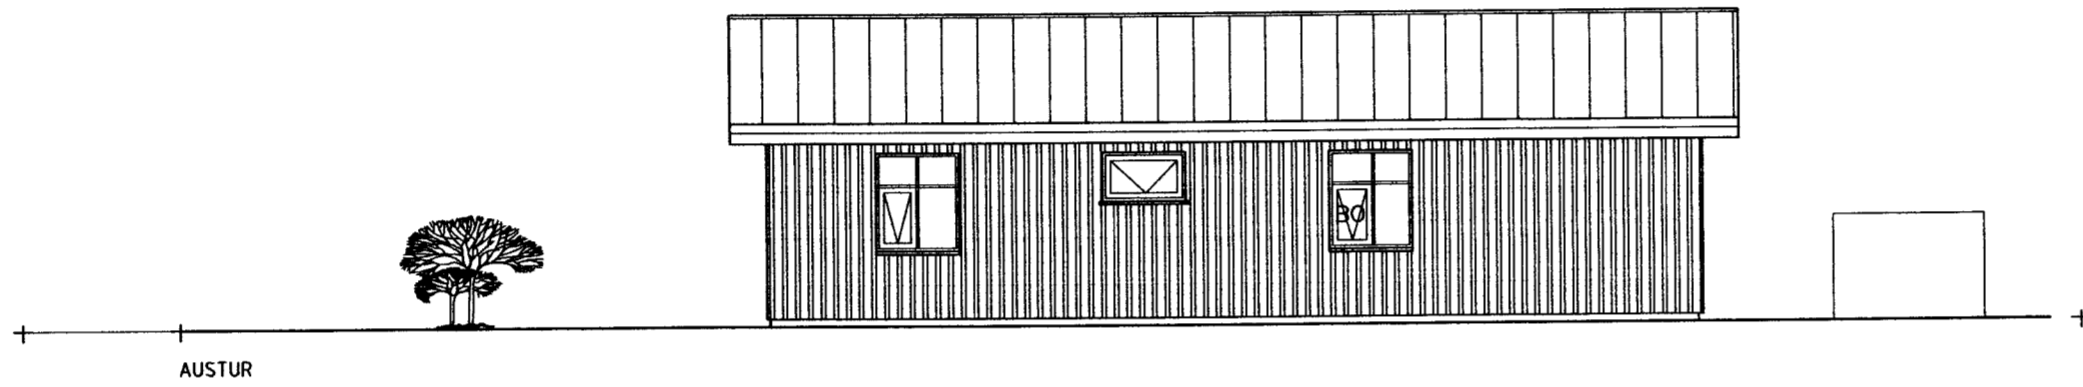

AUSTUR

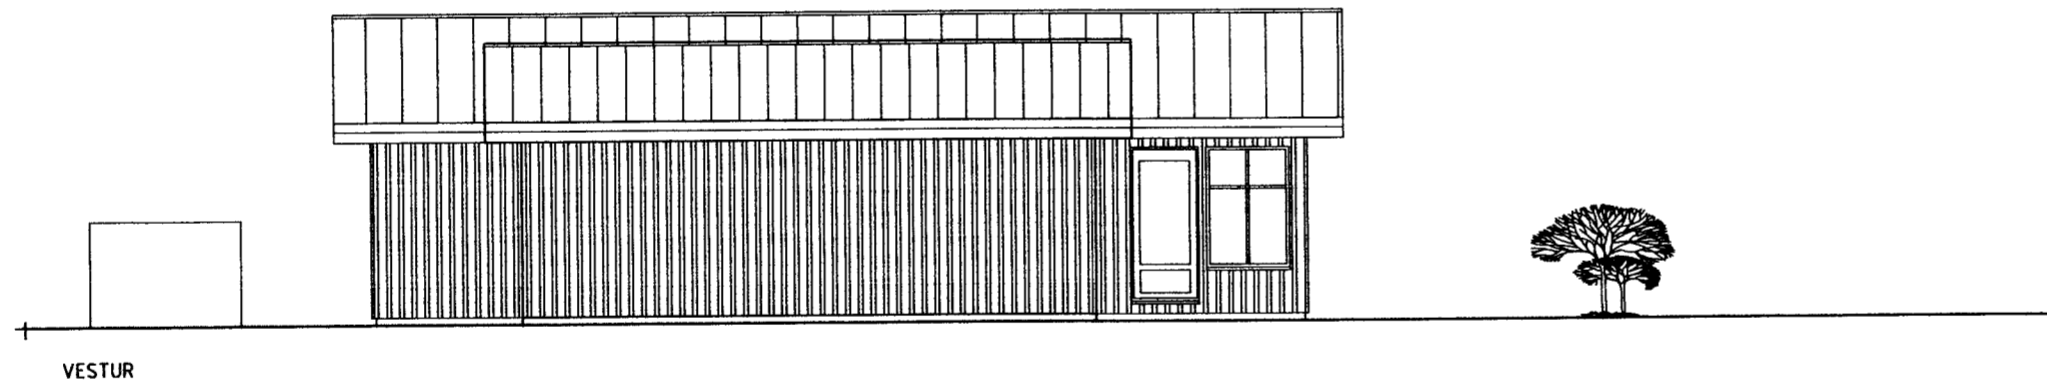

VESTUR

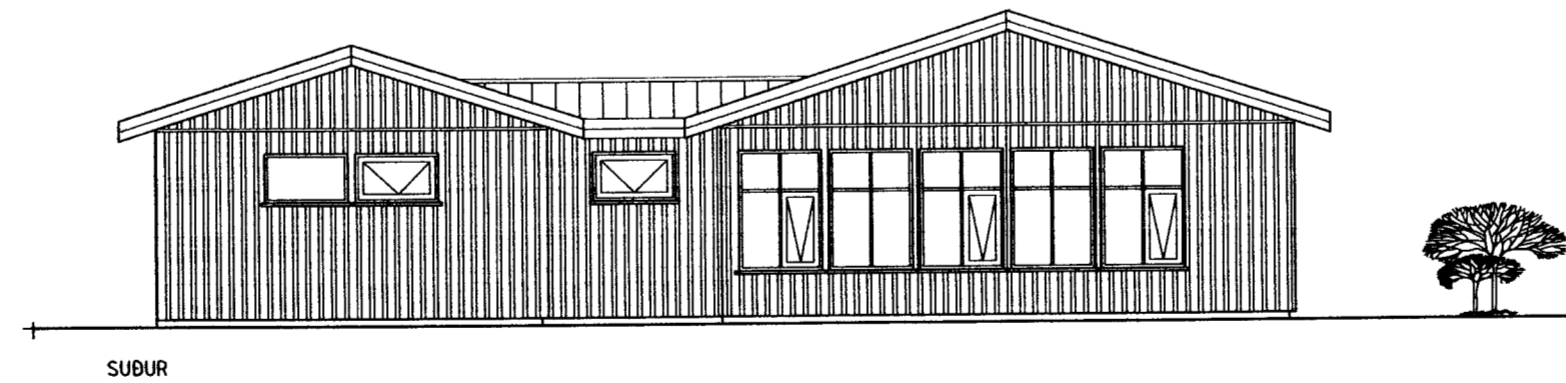

SUDUR

Sp. 2.3.13

Breytt dags 24.03.2013  
Útlit glugga breytt



AUSTURVEGA 69 800 SELFOSS  
 Sími 482 3850 FAX 482 3851  
 Netfang sghus@sghus.is  
 Veffang www.sghus.is

### HÁSTEINSVEGUR 19 2.1

ÚTLIT	Kvæði 1.100
-------	-------------

HANNAÐ:	TEIKNAD	DAGSETNIG	VERKNÓMER
Kjartan Sigurbson kt. 121066-5809	Kjartan Sigurbson kt. 121066-5809	04.10.2012	12103
SKRÁARNAFN	SAMÞYKKT		TEIKNING NÓMER:
hásteinsvegur19.dwg			A-103