


26.03.92


Valtín Þorvaldsson

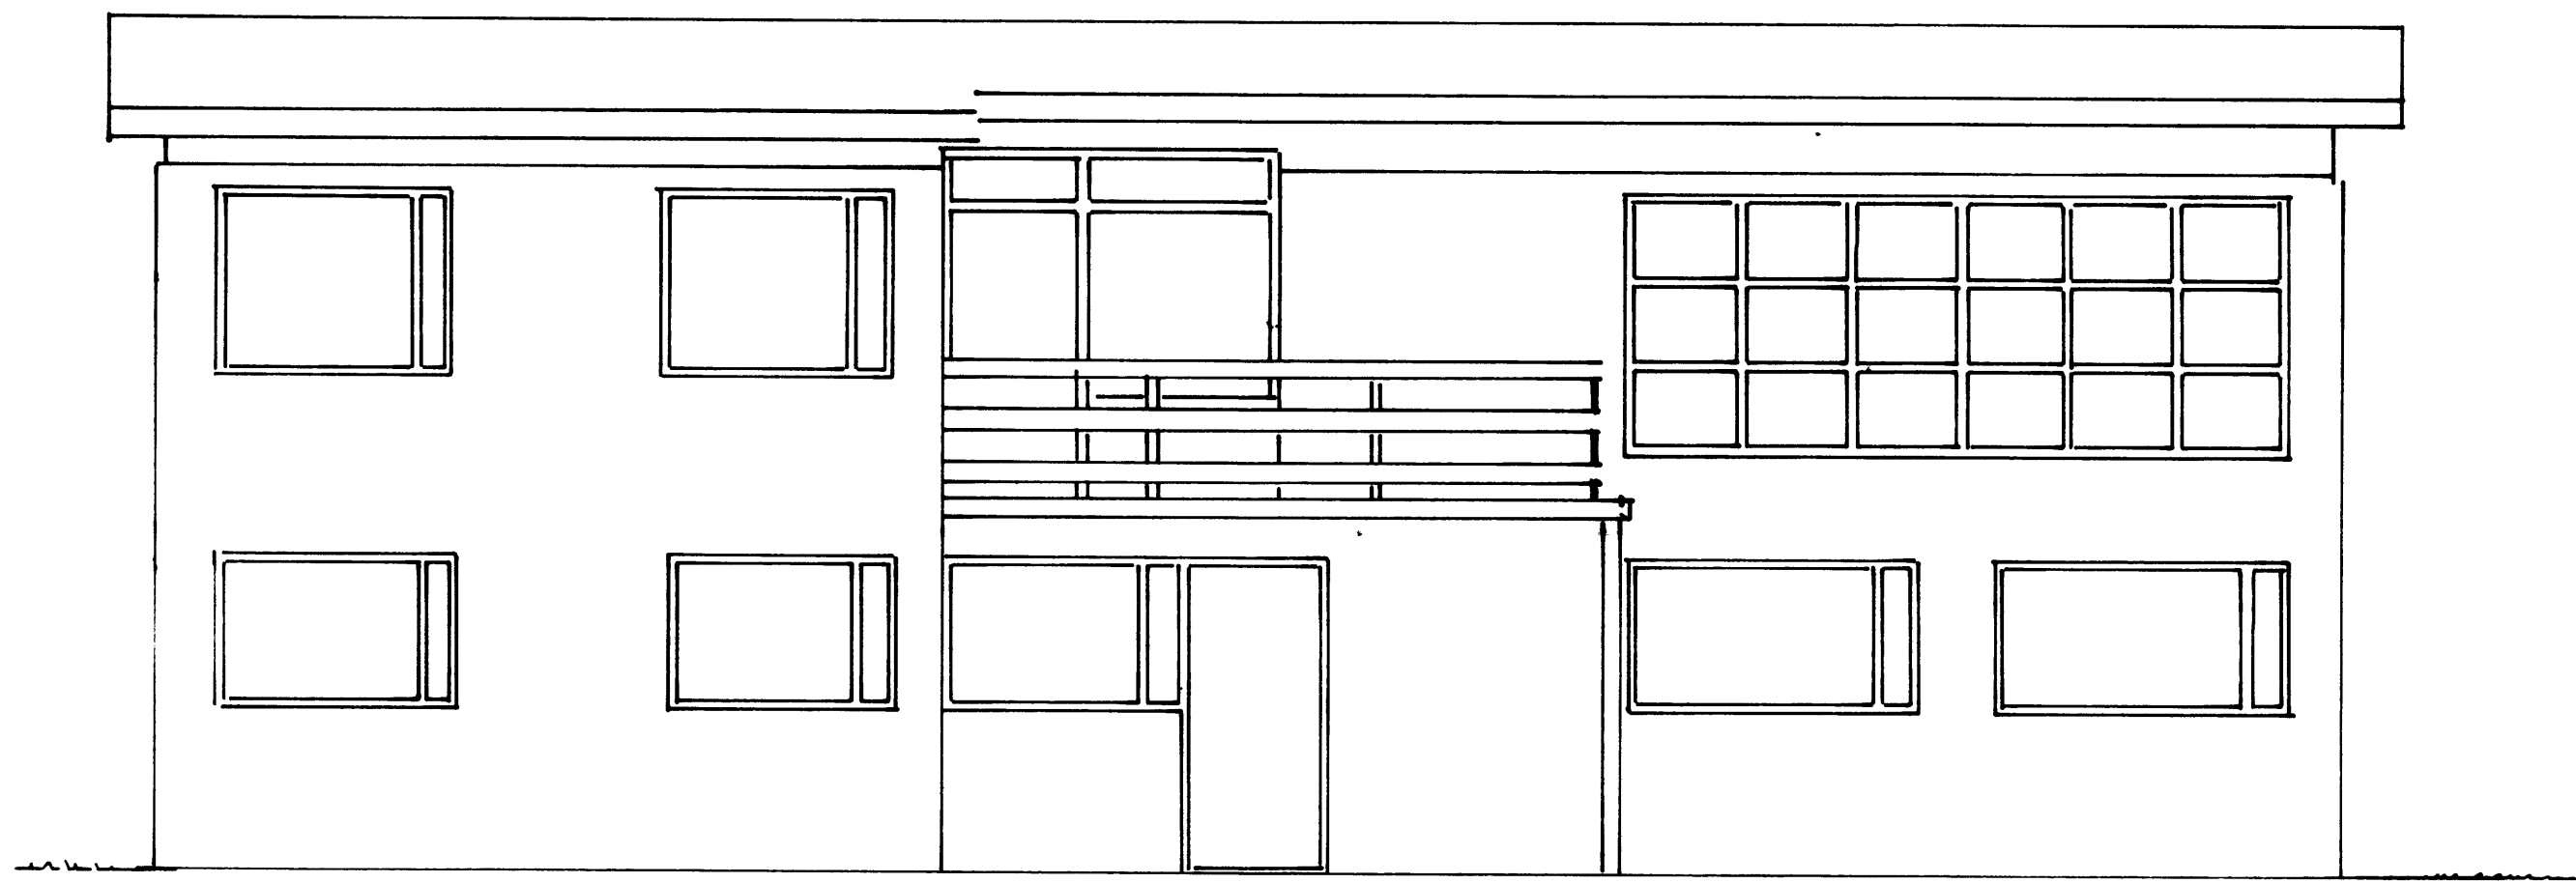

15 m                      450

Vestur hlið

175

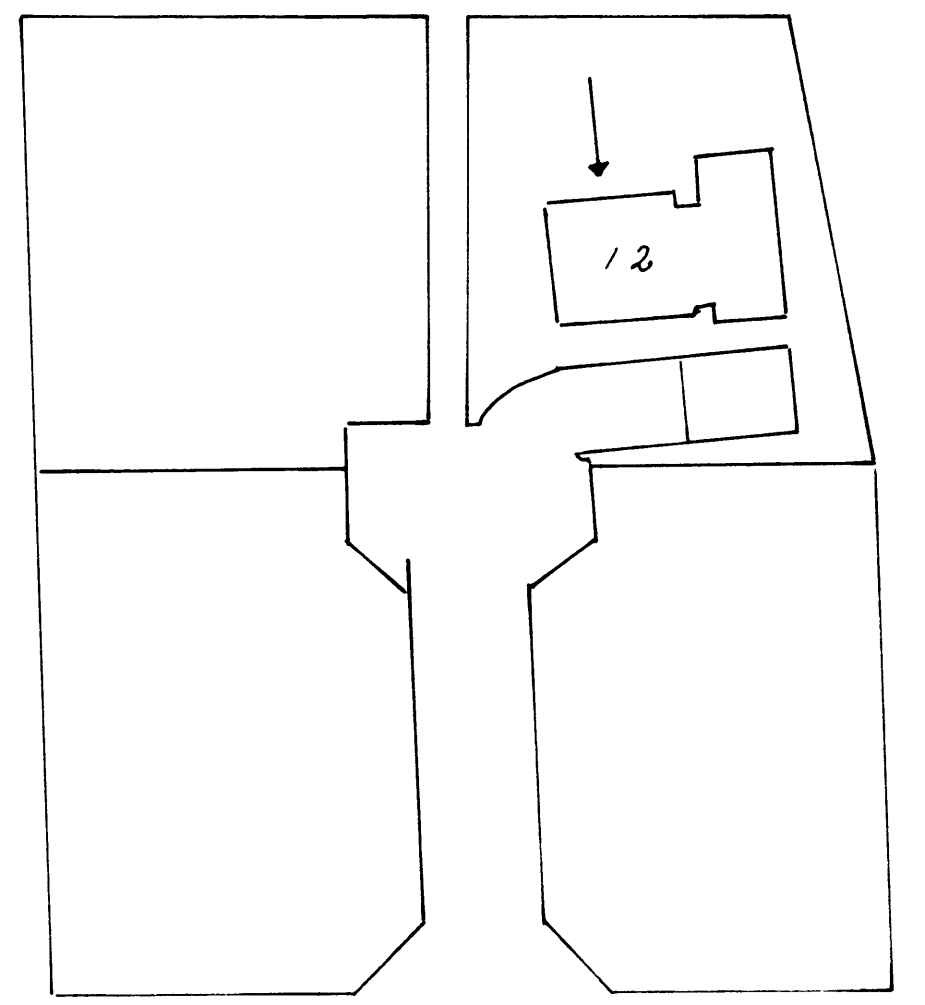

Háttú 12 Vm	
1 50	Bygging 2204992 af Vestur
1 500	22222
2012/1	2222042242
Teknað	19-3-1992 V22911 Þónassur

Valtín Þorvaldsson