

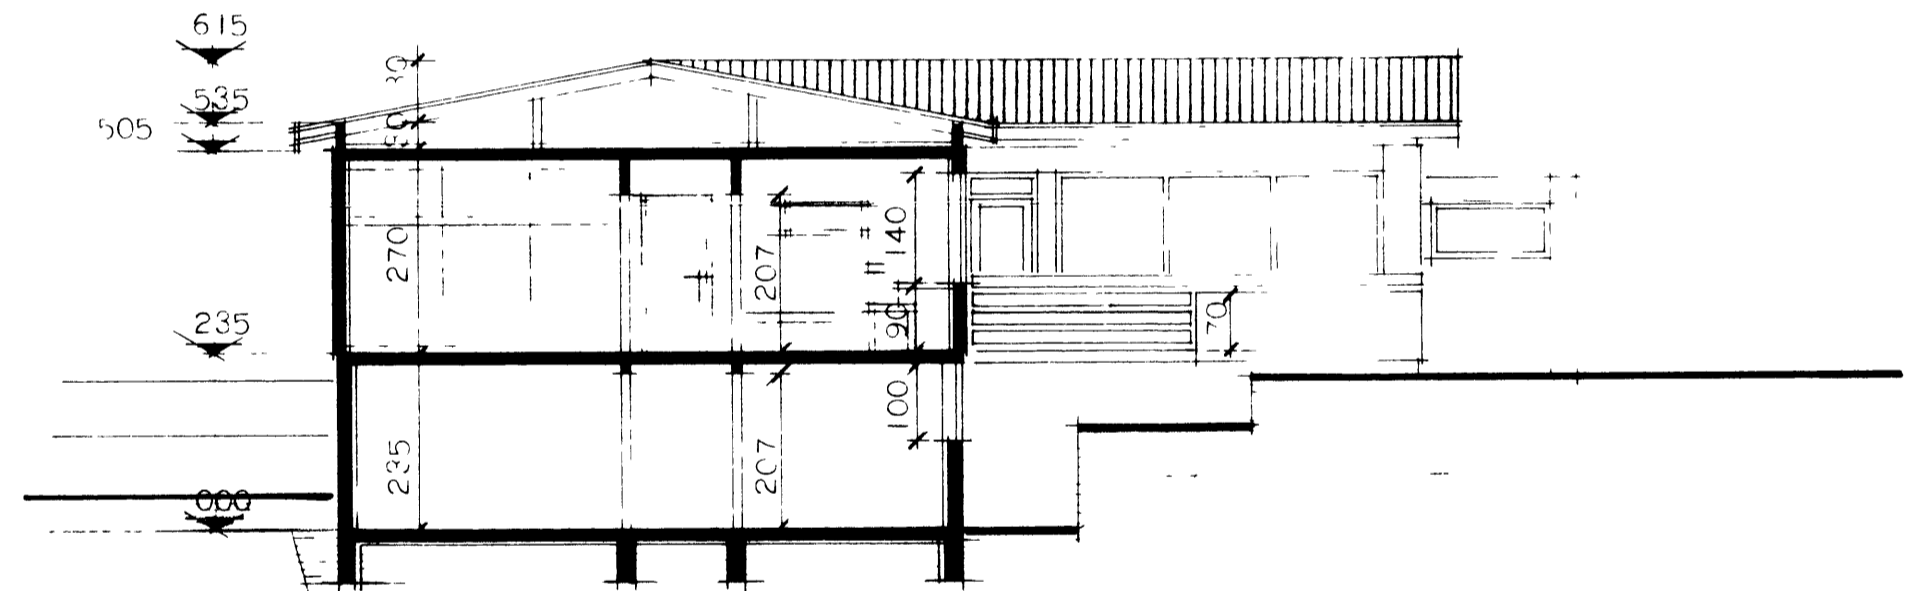




EFTIR BREYTINGU

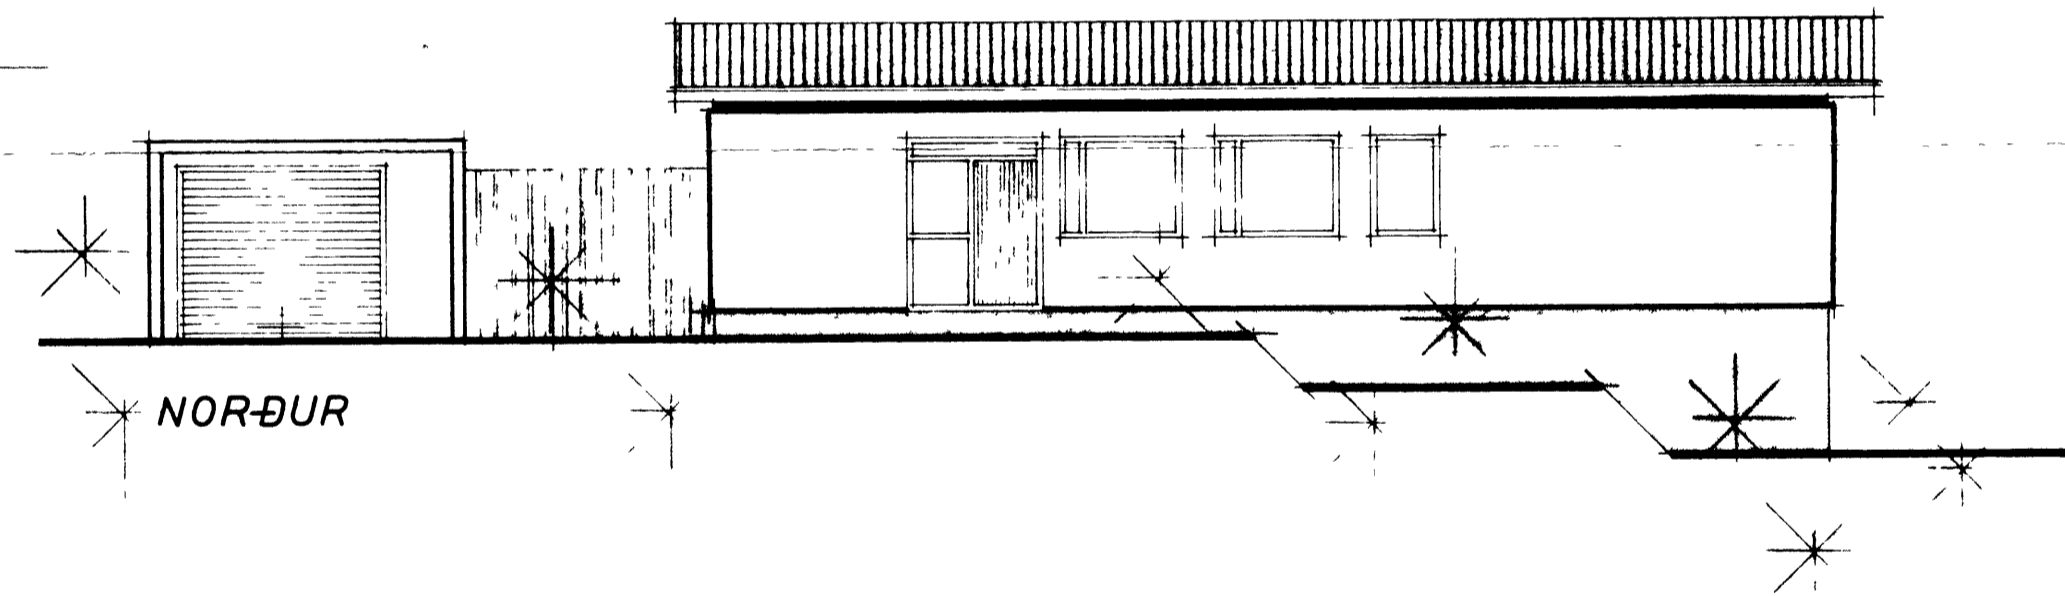

SNEIÐING AA

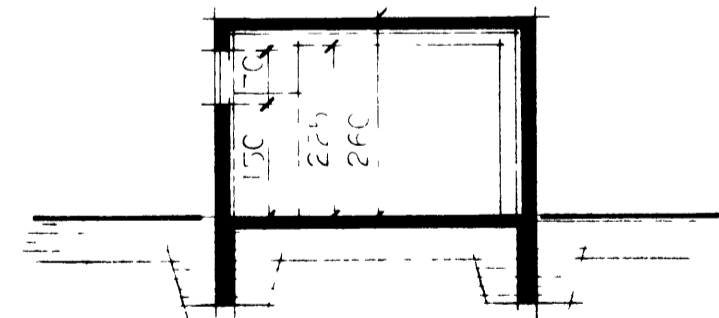

SNEIÐING BB

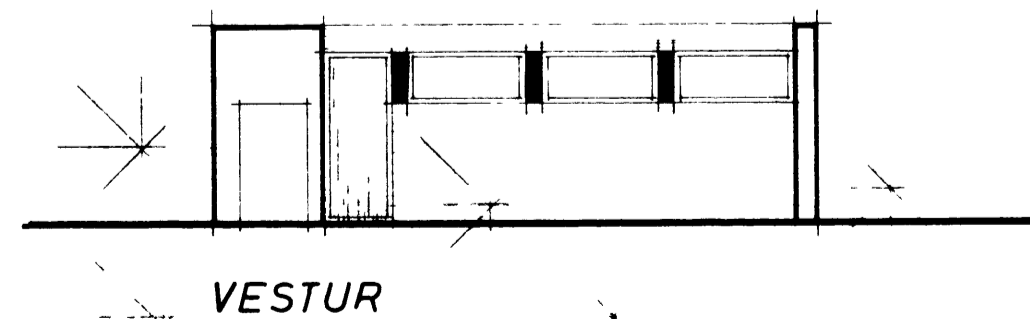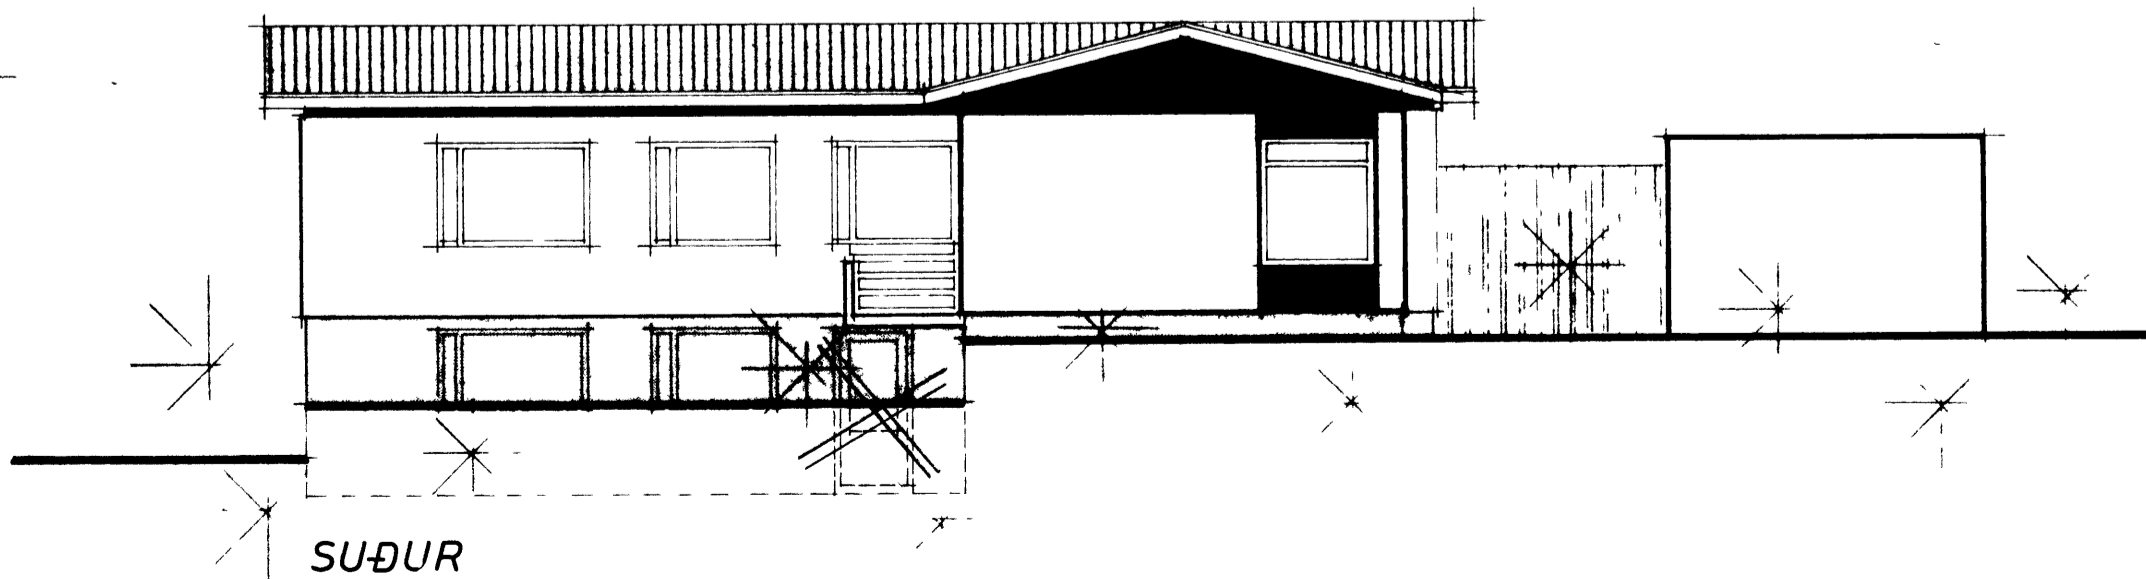

| | |
|--|---|
| HÁTTÚN 14. ALASTOFN RÍKISINS ÚTLITINGARVERK S. EIRI AR | EINBÝLISHÚS VERK 83A B MKV. I 100 1970 |
|--|---|