

HÁTÚN 14.  
VESTMANNAEYJUM




Eigandi: Jón Óskarsson.

Samf. i bygginganeti

19-1-71

FLATARMÁL HUSS BRÚTTÓ 150,58 M.  
FLATARMÁL HUSS NETTÓ 125,00 M.

163

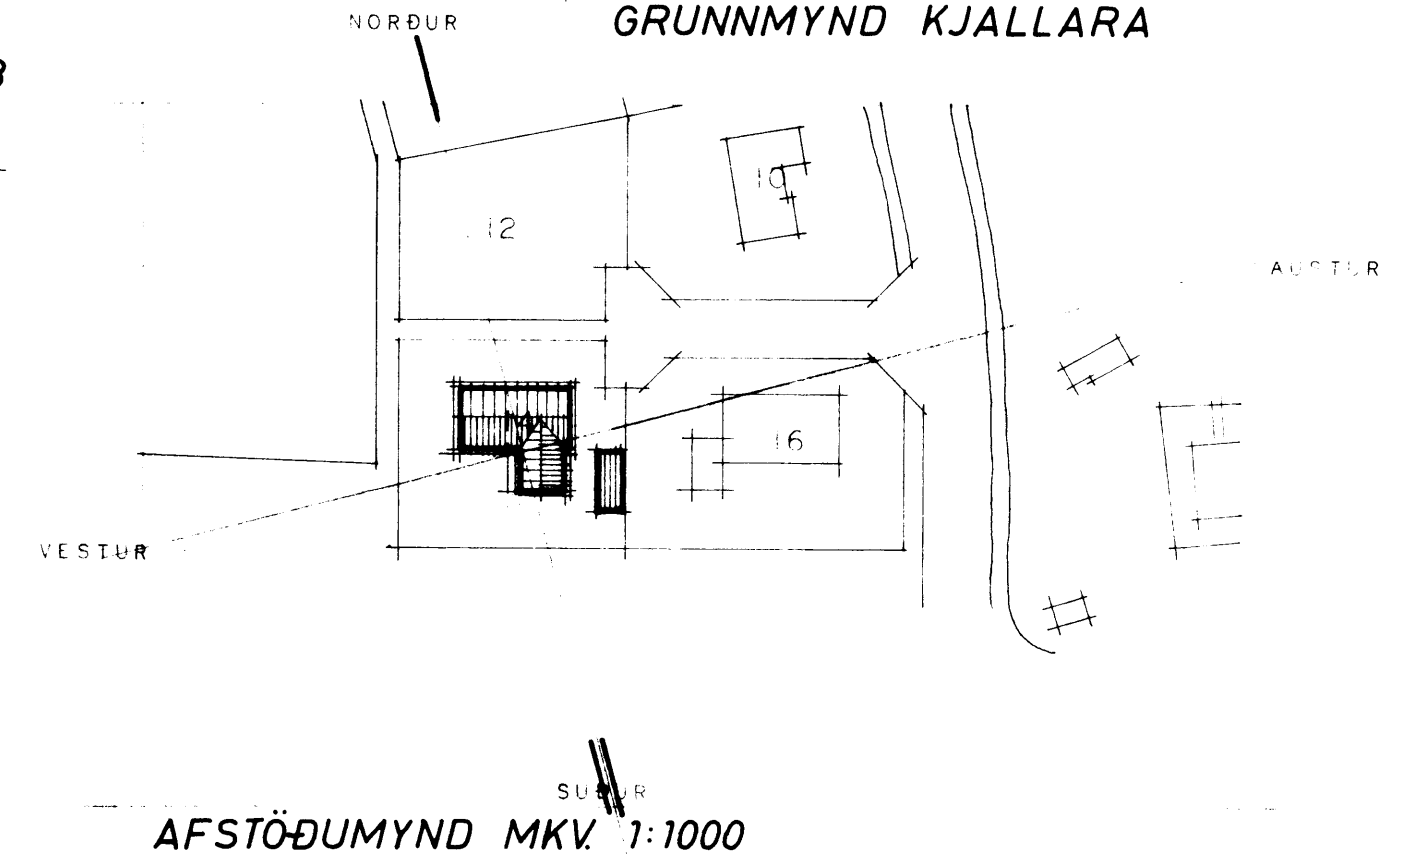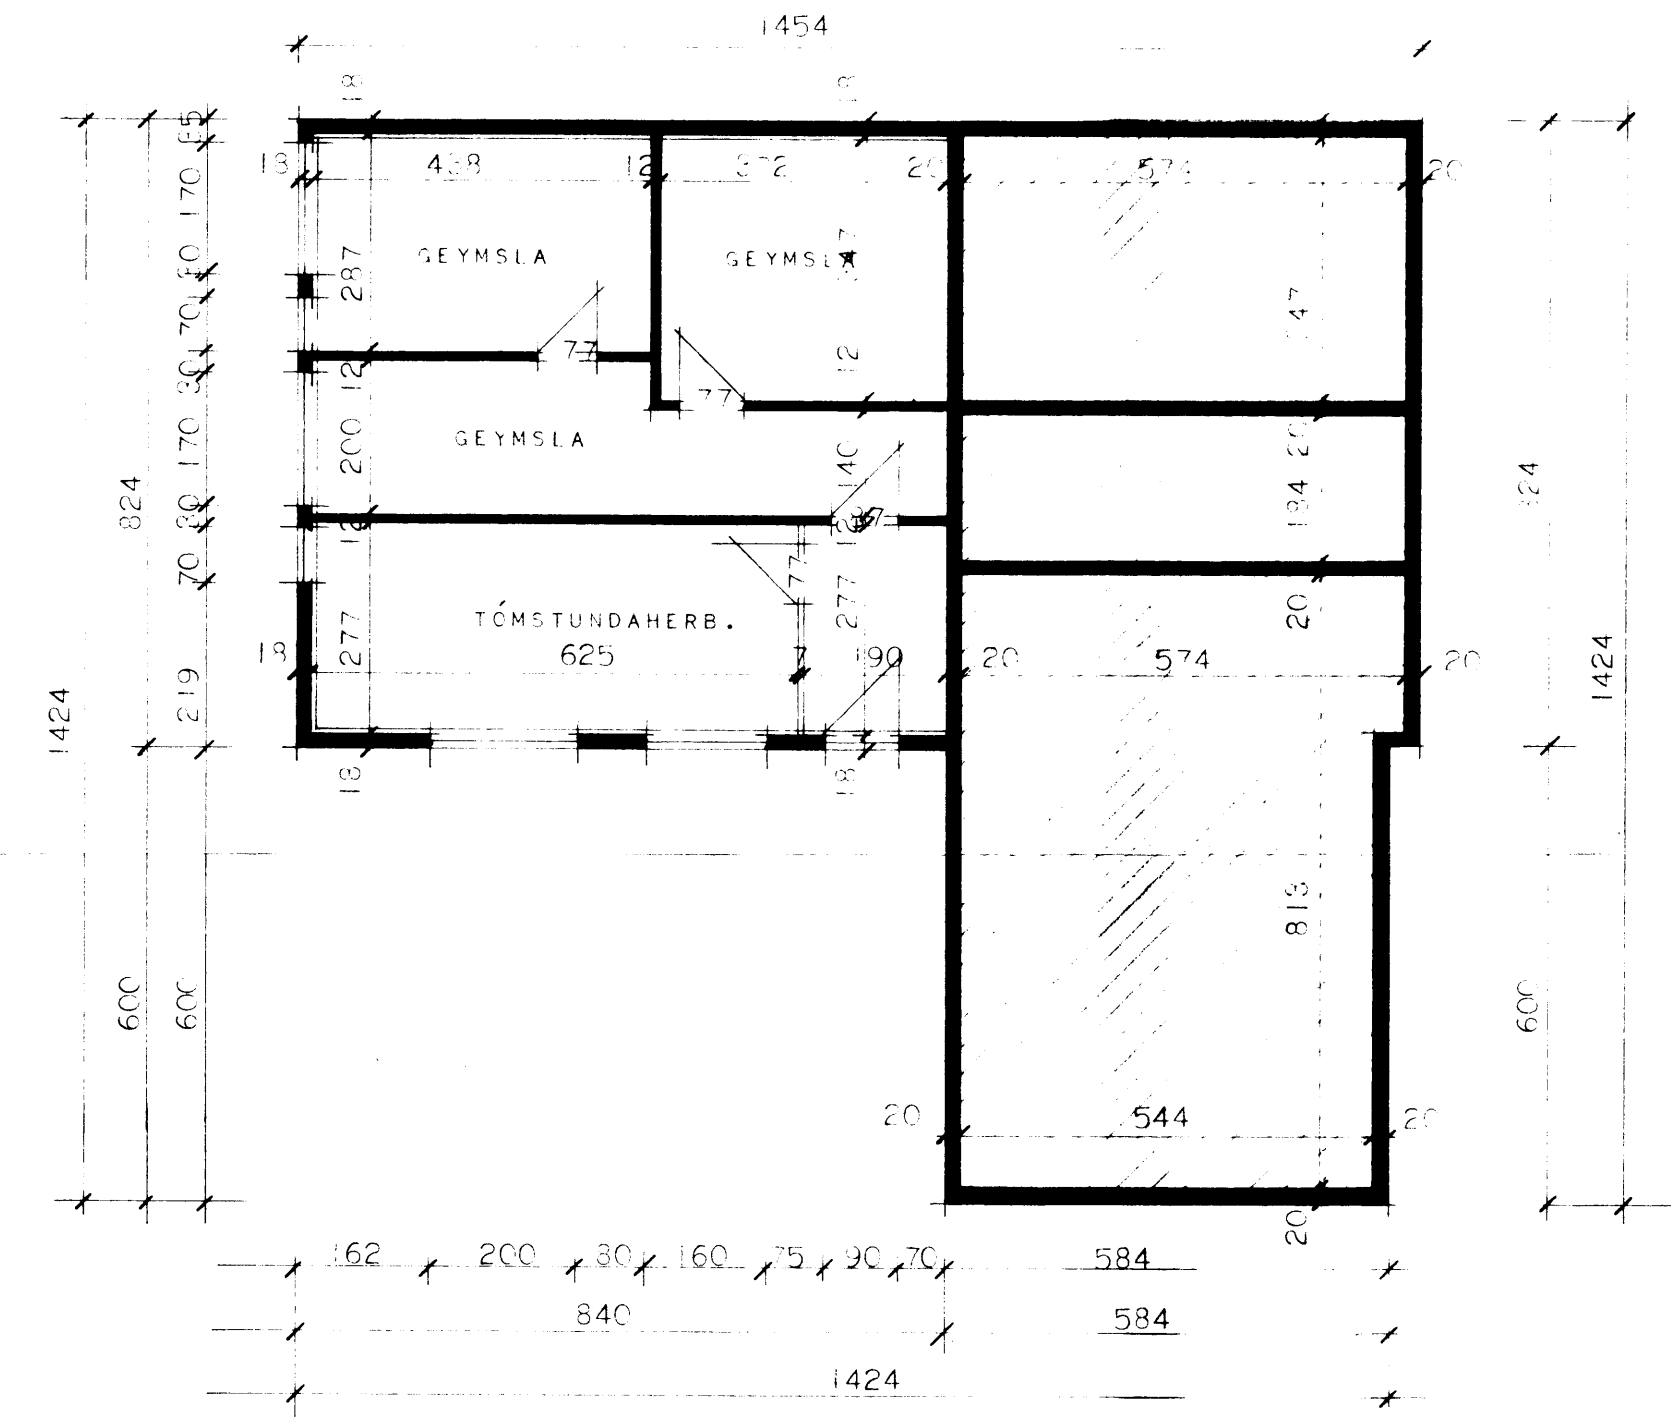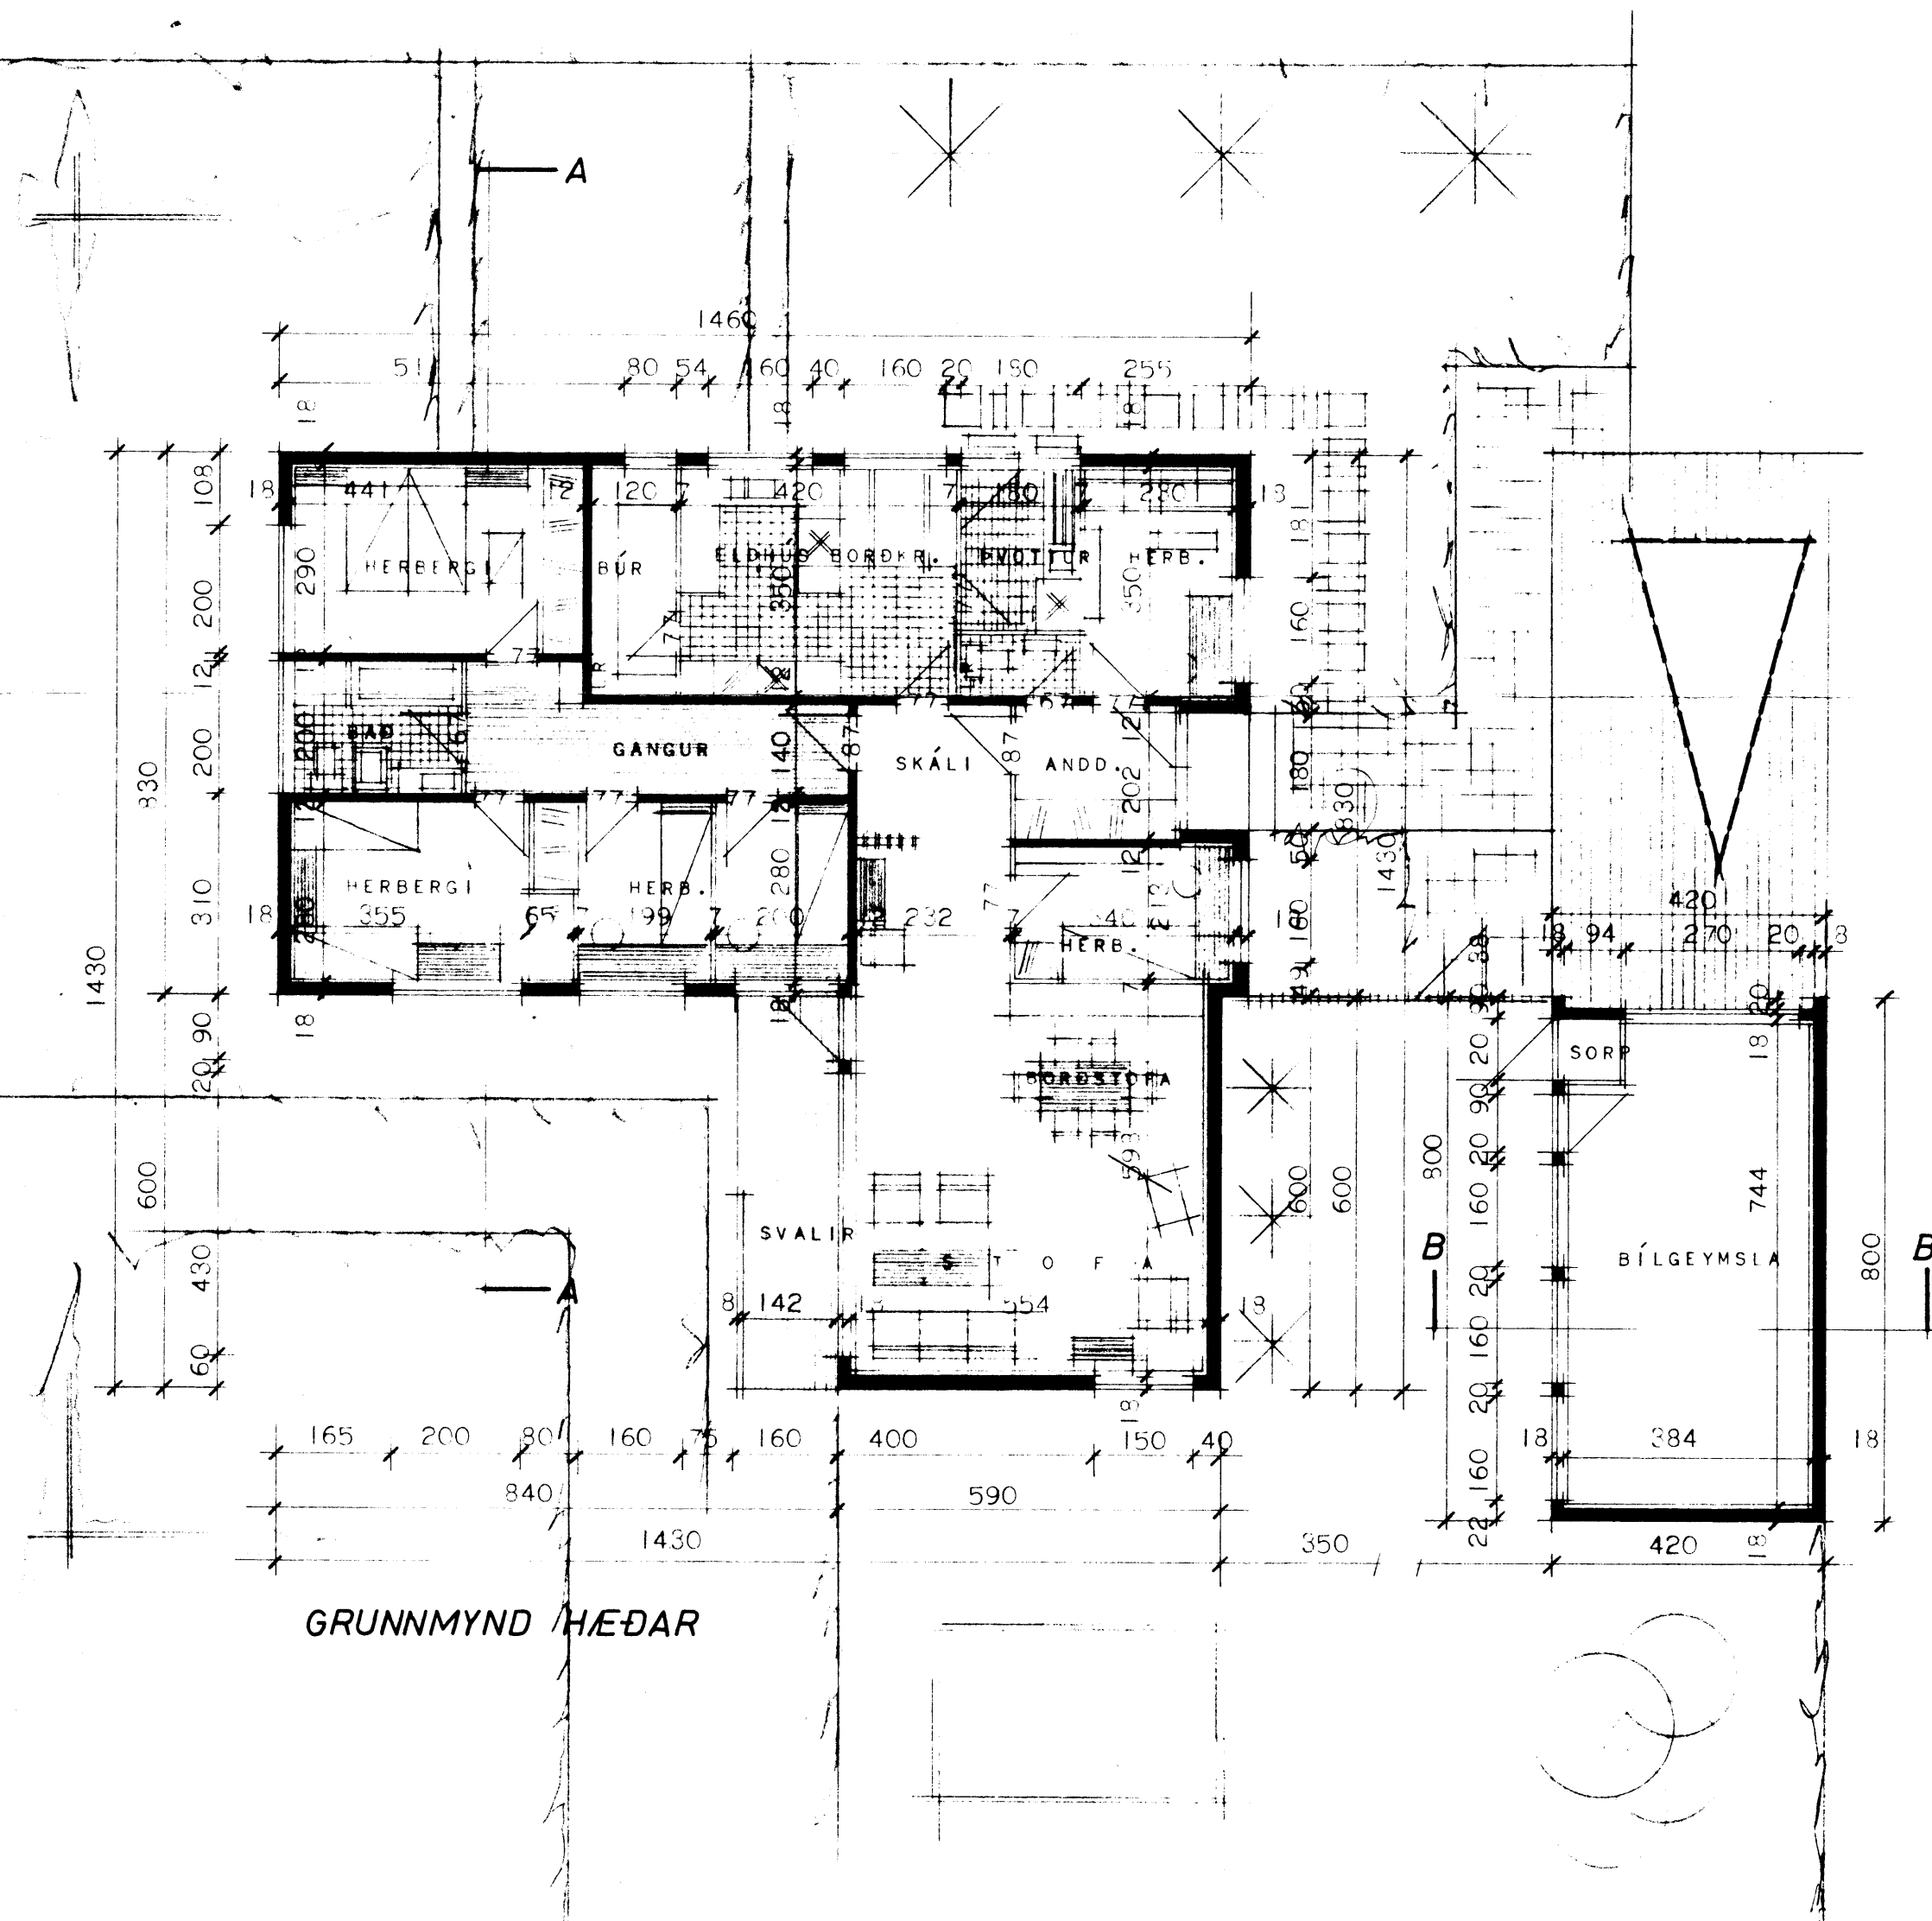

RÍSHÆÐ SMÁLASTOFNIN RÍKISINS	
GRUNNMYNDIR, OG AFSTÖÐUMYND.	EINBYLISHÚS VERK <b>83A B</b> MKV. 1:100 1970