

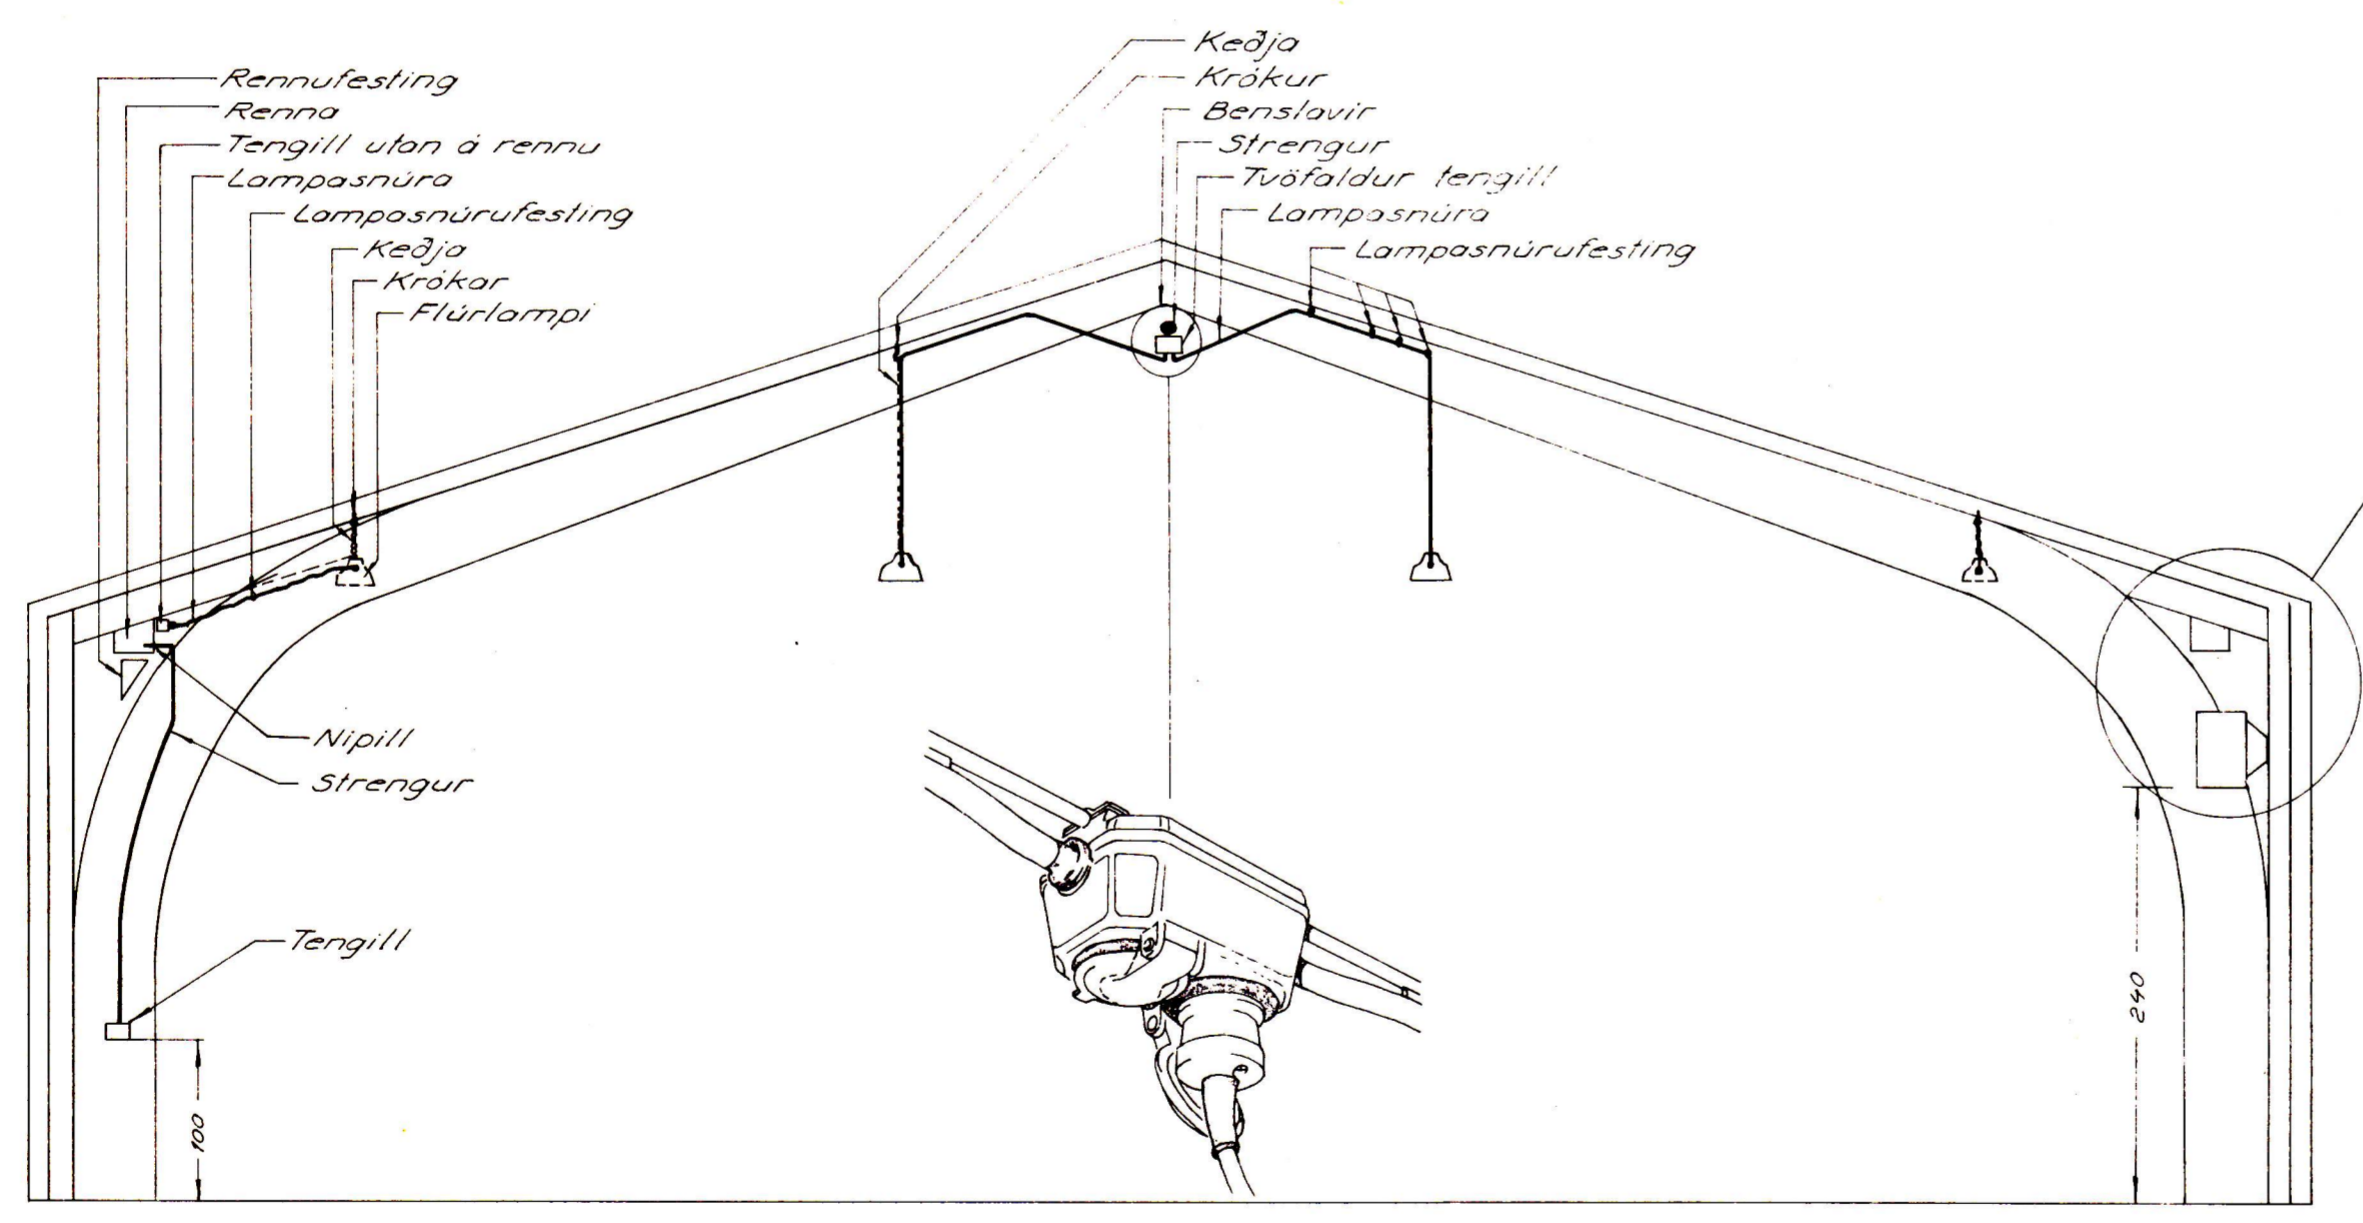


F
E
D
C
B
A

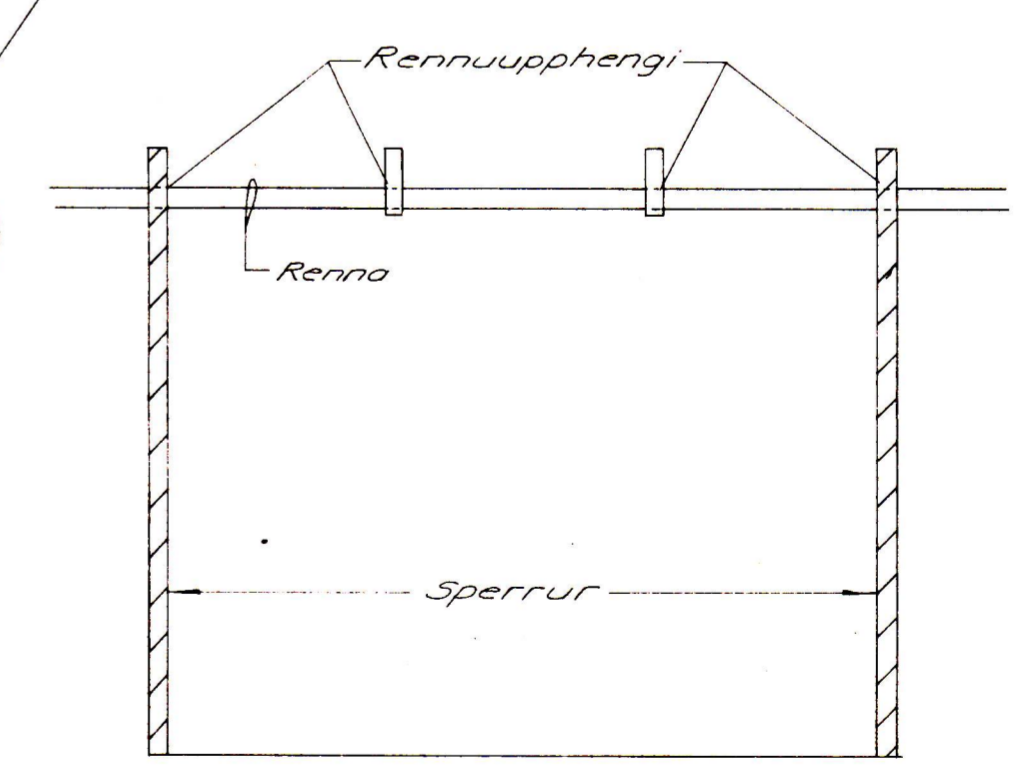


BVERSNIÐ

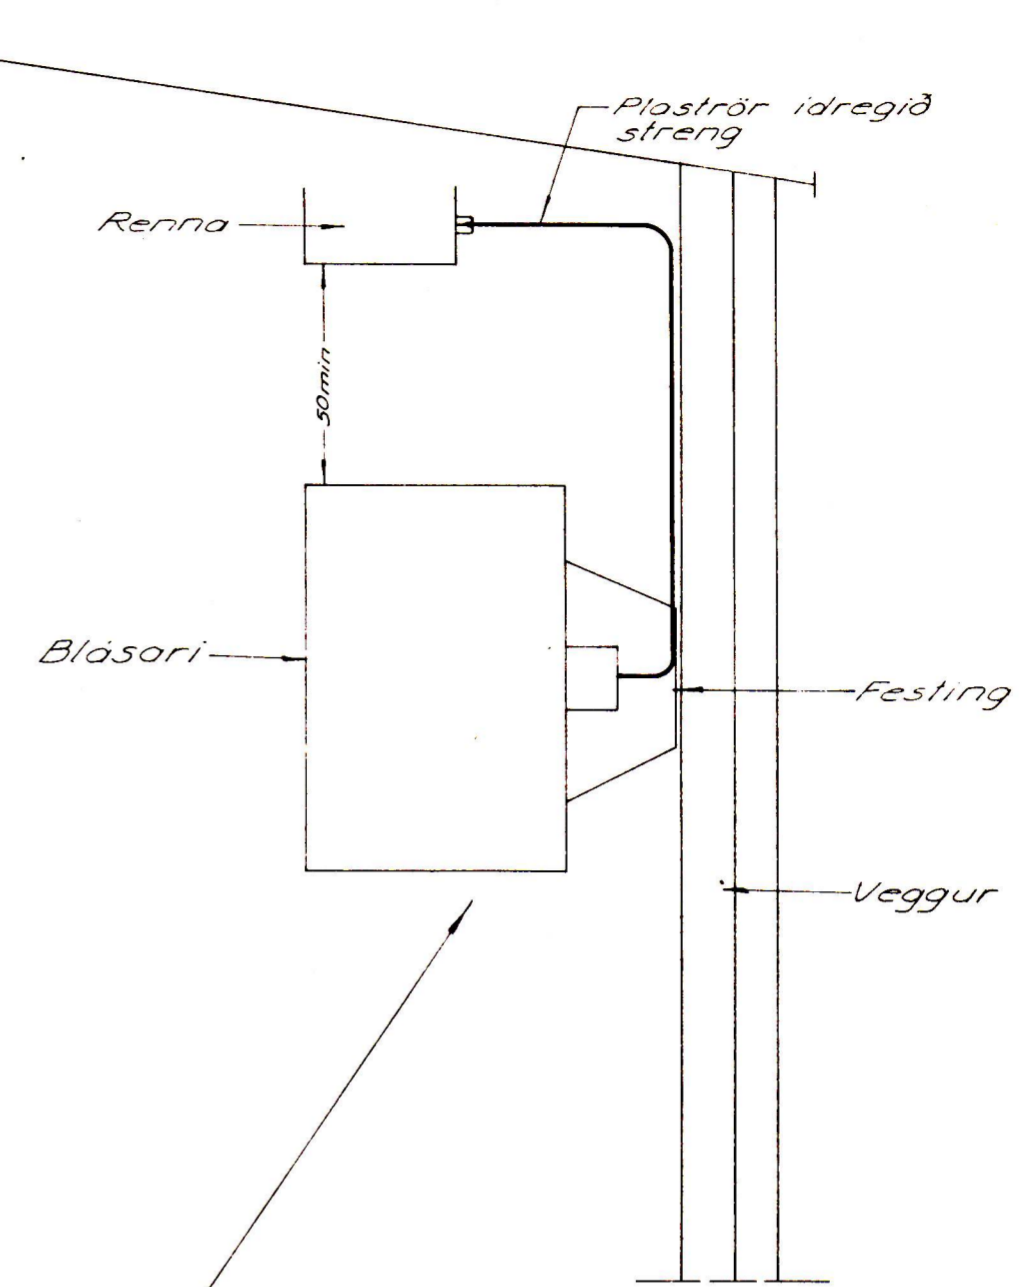

LANGSNIÐ

BR. NR.	DAGS.	
TEIKNINGAR NR.	33	2
VERK. BLAD	0104	2
FRH. BL.		3
KVARDI		
HANNAD	REYKJAVIK	2. Okt. 77
TEIKNAD		
YFIRF.		
2. Des. H. Guðlaugsson		

BREYTING	
ÁHALDAHÚS VESTMANNAEYJA	
BVERSNIÐ	
 Rafhönnun	
SKIPHOLT 1 SIMI 12666	