


TAFLA T.1.1

Radklemma

Streng nr

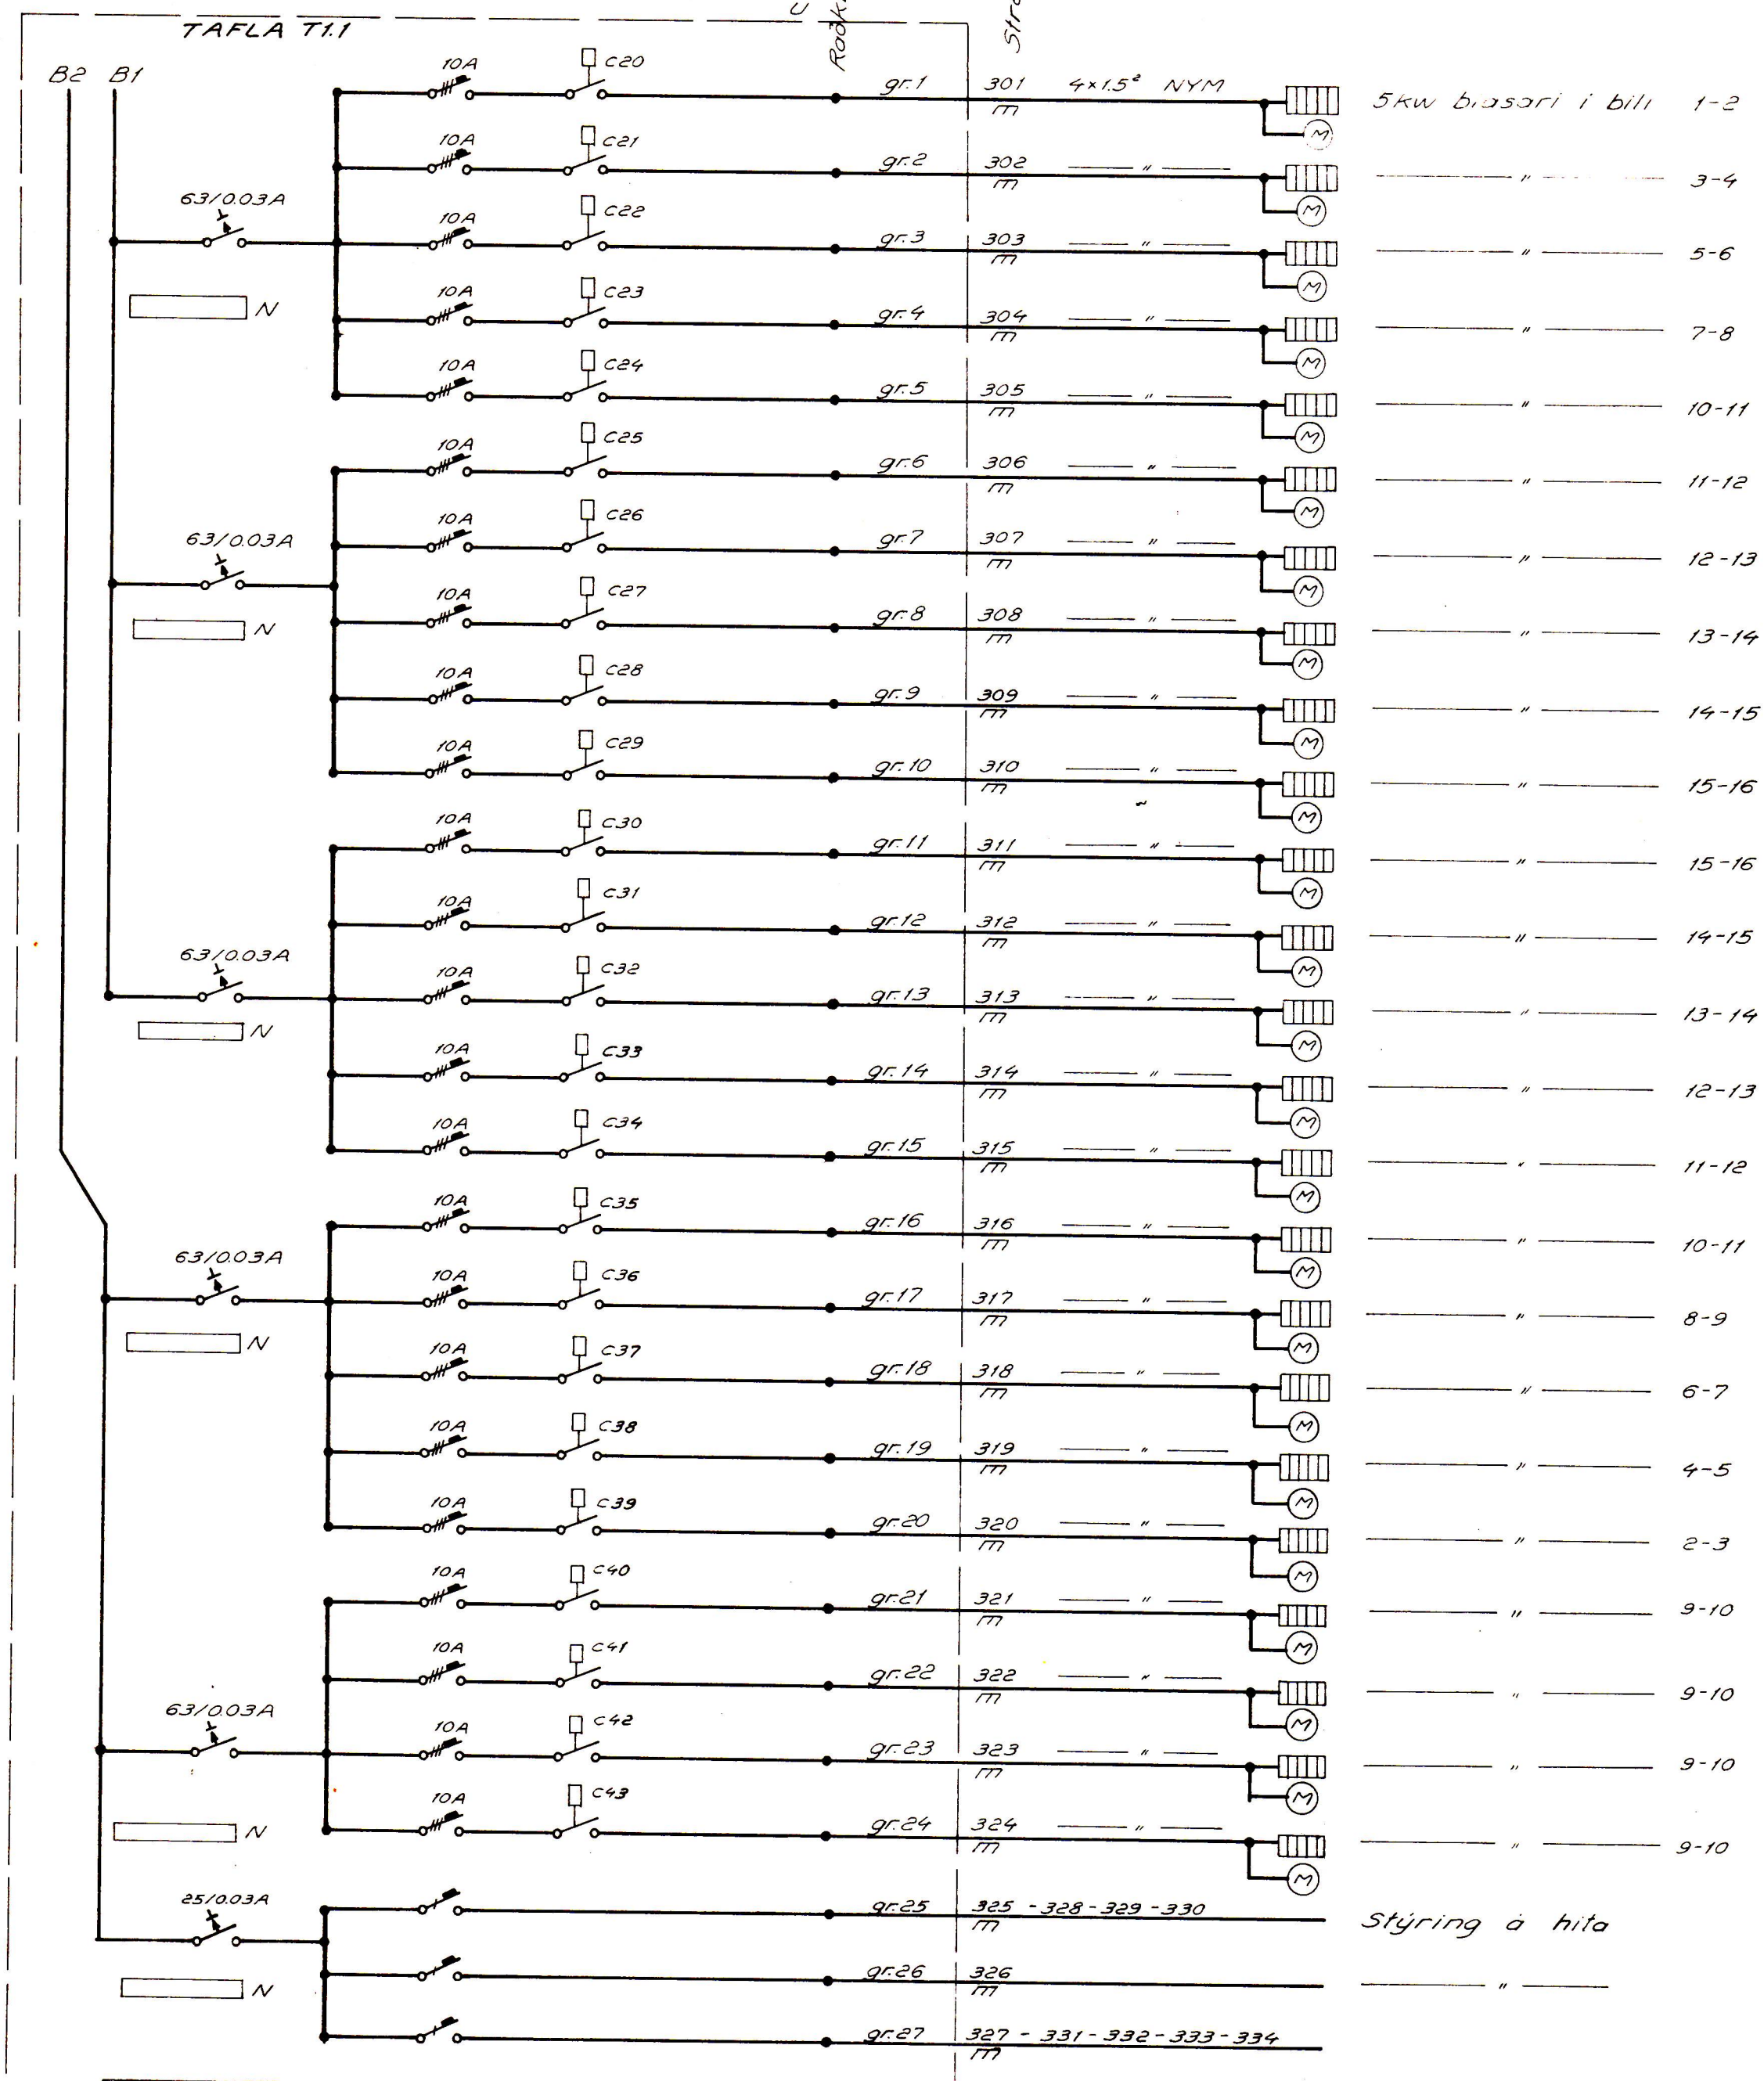

Streng nr	4x1.5² NYM	5kw biasari i billi	
301	4x1.5² NYM	5kw biasari i billi	1-2
302	"	"	3-4
303	"	"	5-6
304	"	"	7-8
305	"	"	10-11
306	"	"	11-12
307	"	"	12-13
308	"	"	13-14
309	"	"	14-15
310	"	"	15-16
311	"	"	15-16
312	"	"	14-15
313	"	"	13-14
314	"	"	12-13
315	"	"	11-12
316	"	"	10-11
317	"	"	8-9
318	"	"	6-7
319	"	"	4-5
320	"	"	2-3
321	"	"	9-10
322	"	"	9-10
323	"	"	9-10
324	"	"	9-10
325-328-329-330	"	Stýring á hita	
326	"	"	
327-331-332-333-334	"	"	

BR. NR.	IDAGS	BREYTING
TEIKNINGAR NR.		
33	2	1695
VERK. BLAD	FRH. BL.	
0104	10	11
KVARDI		
HANNAÐ	TEIKNAD	YFIRF.
REYKJAVÍK	OCT 1977	
<b>Rafhönnun</b>		
<small>SKIPHOLT 1 SIMI 12666</small>		