
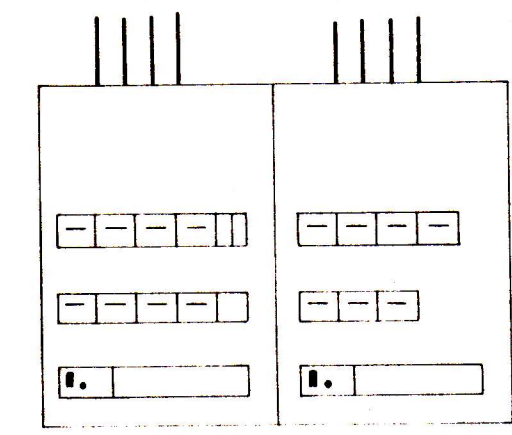


F
E
D
C
B
A

8 7 6 5 4 3 2 1

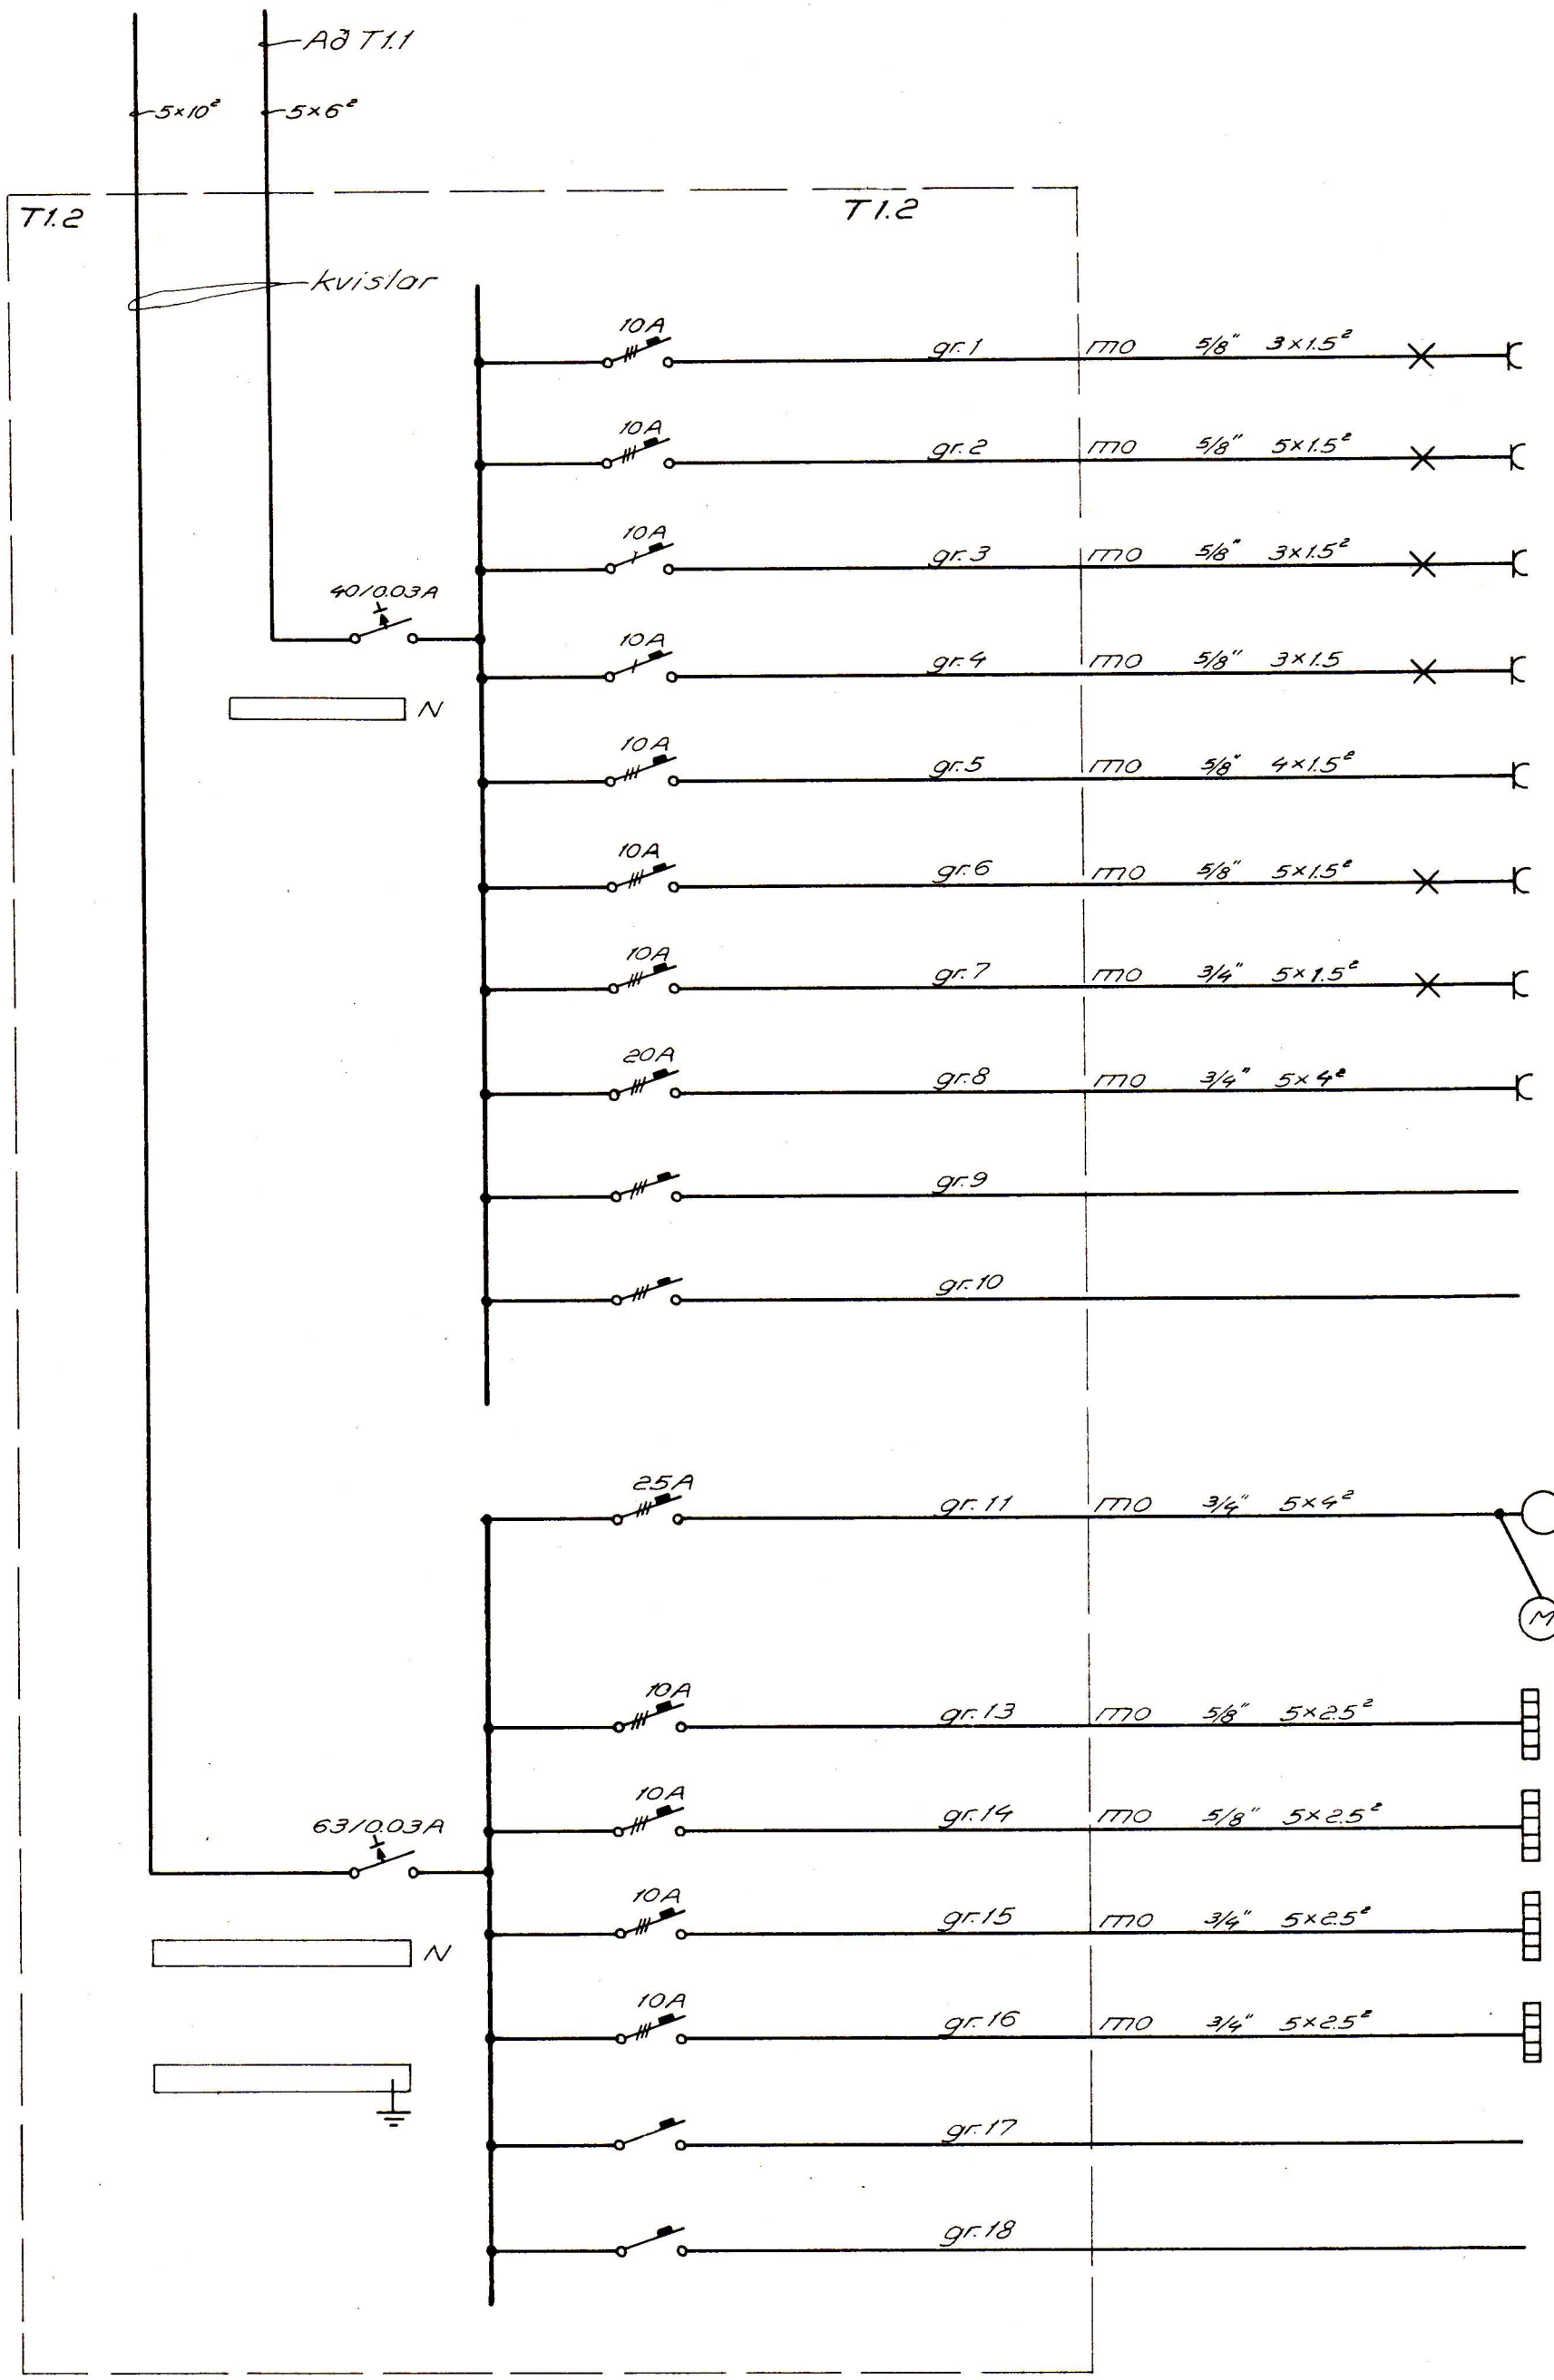

TAFLA T1.2
af gerð Siemens, plast-
kassar 316 með gærułoki

BR NR	DAGS	BREYTING
TEIKNINGAR NR.	33	2 1698
VERK. BLAD	0104	13 14
KVARDI		
HÁNNAD	TEIKNAD	YFIRF.
REYKJAVIK	OKT '74	
Dag. Agúsdóttir		
ÁHALDAHÚS VESTMANNAEYJA		EINLIÑUMYND T12
Rafhönnun		SKIPHOLT 1 SÍMI 12666