




Samp - byggingarmynd
23-1-72

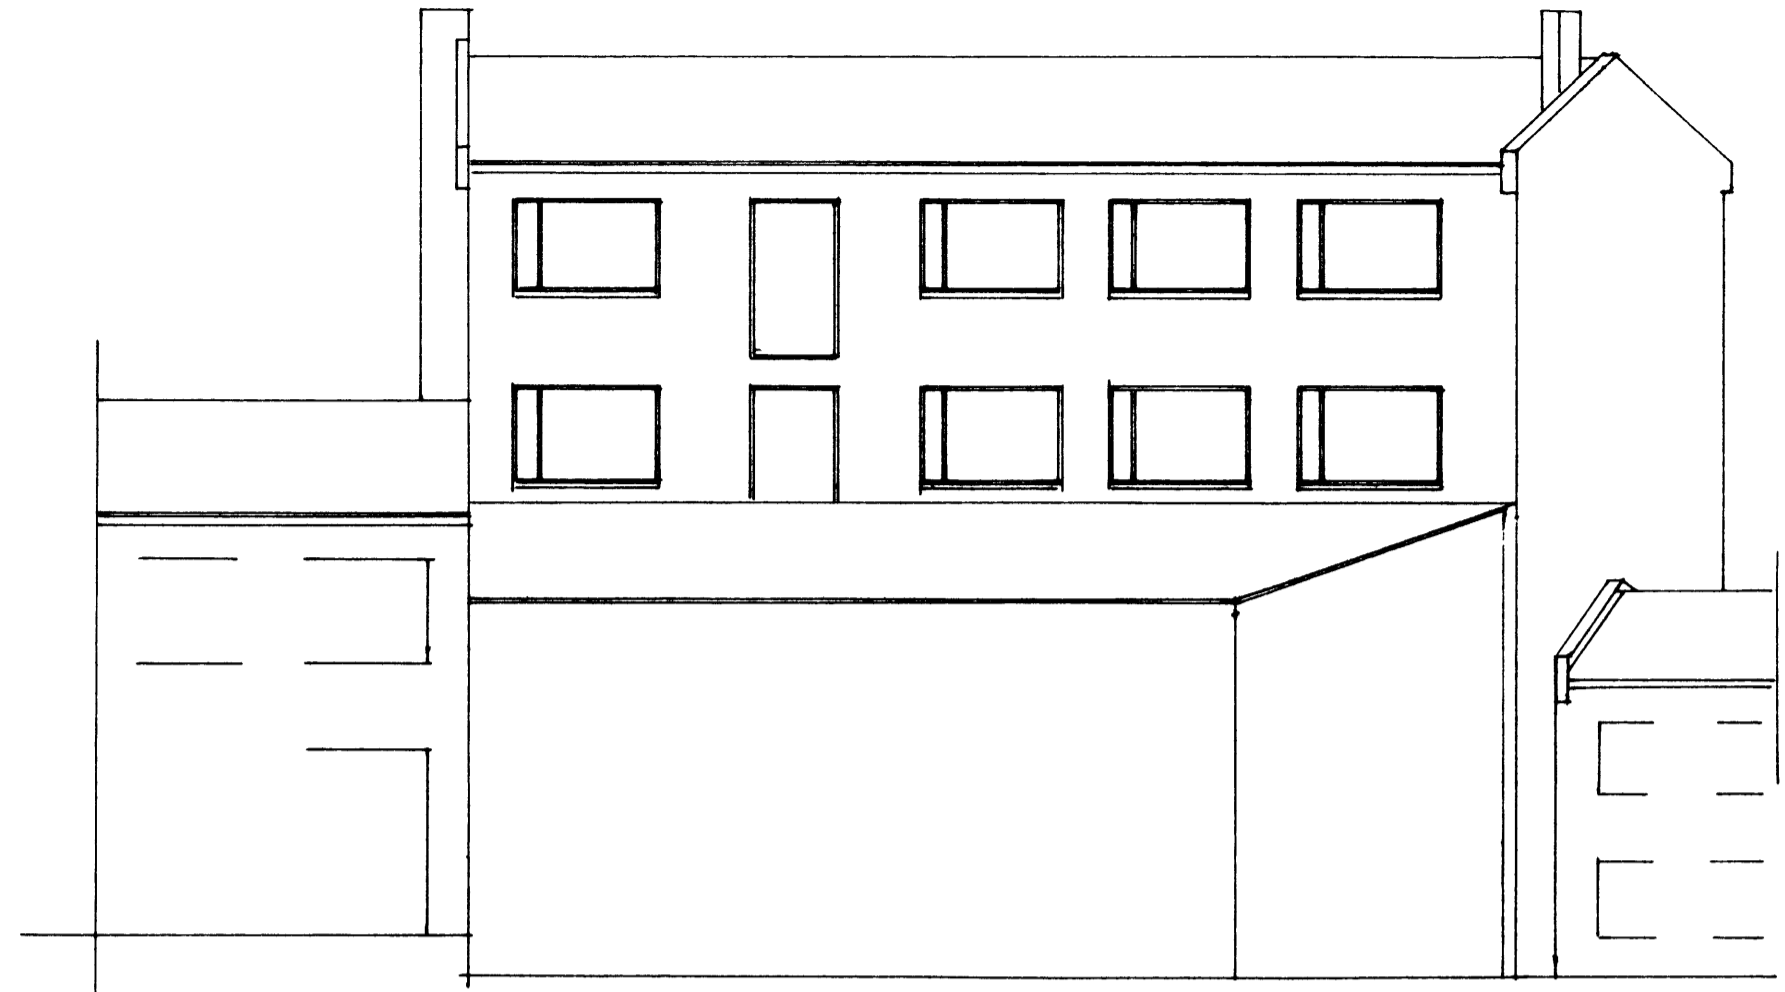


QUSTUR HLID 1:100

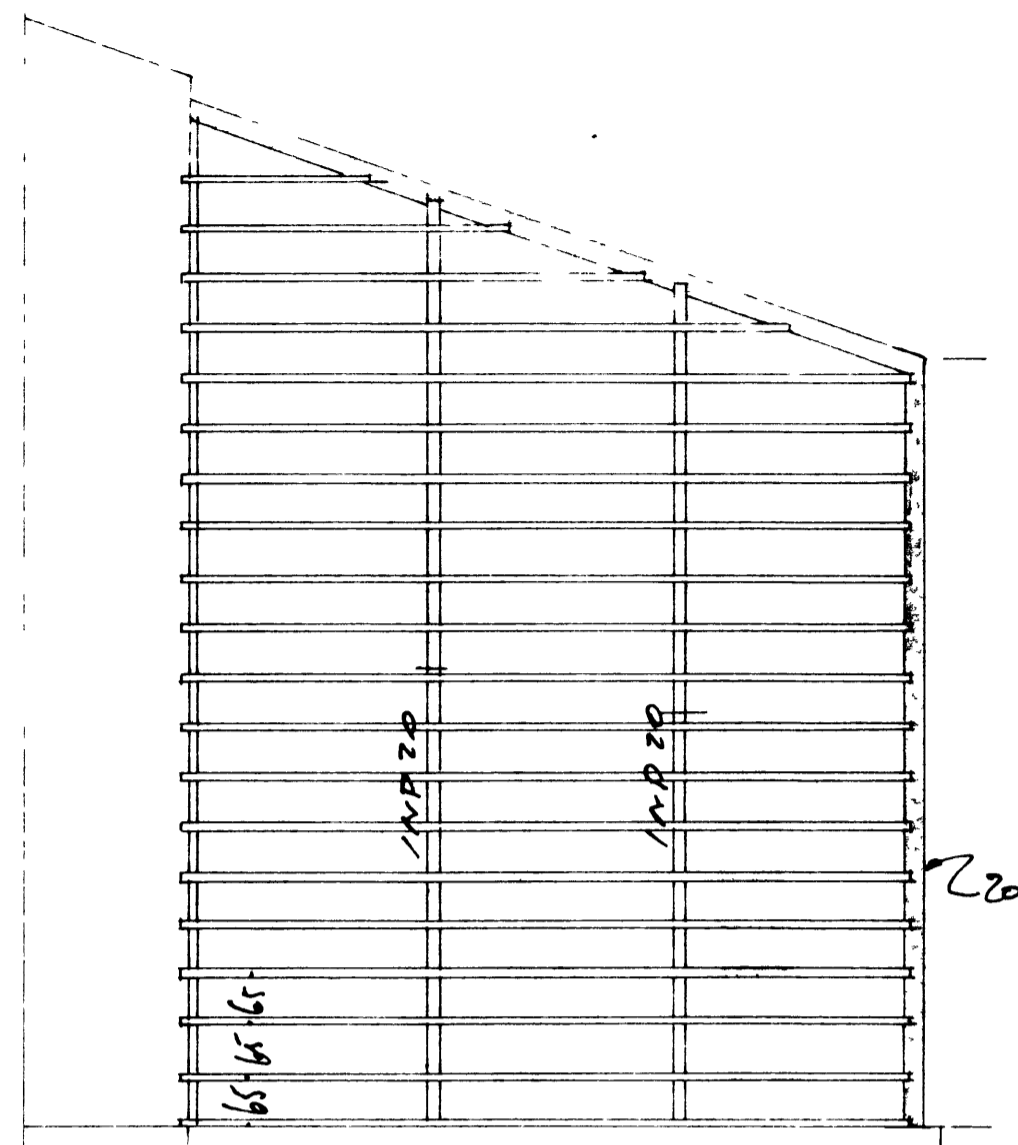


DRÖNNMYND AF FAKI 1:100

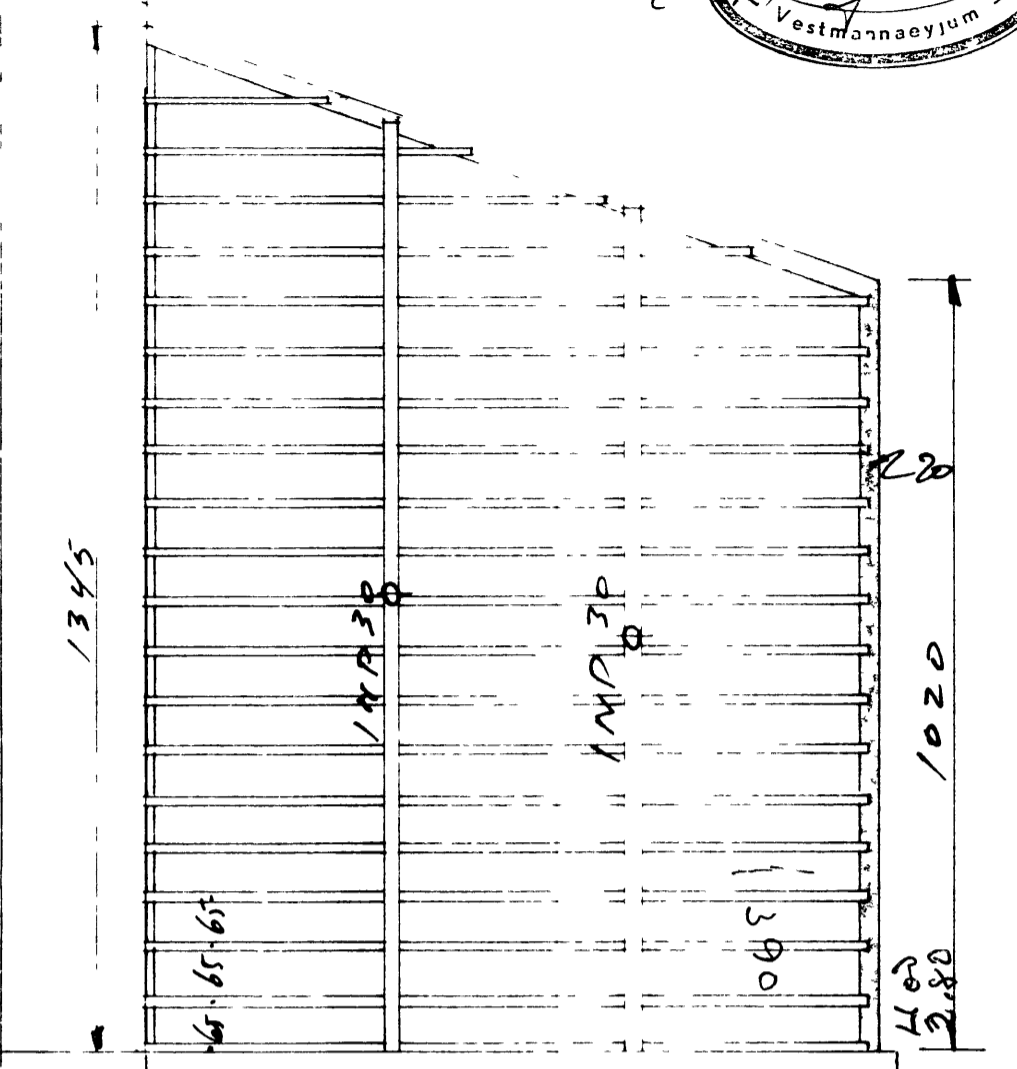

DRÖNNMYND AF 2 GÖLF 1:100

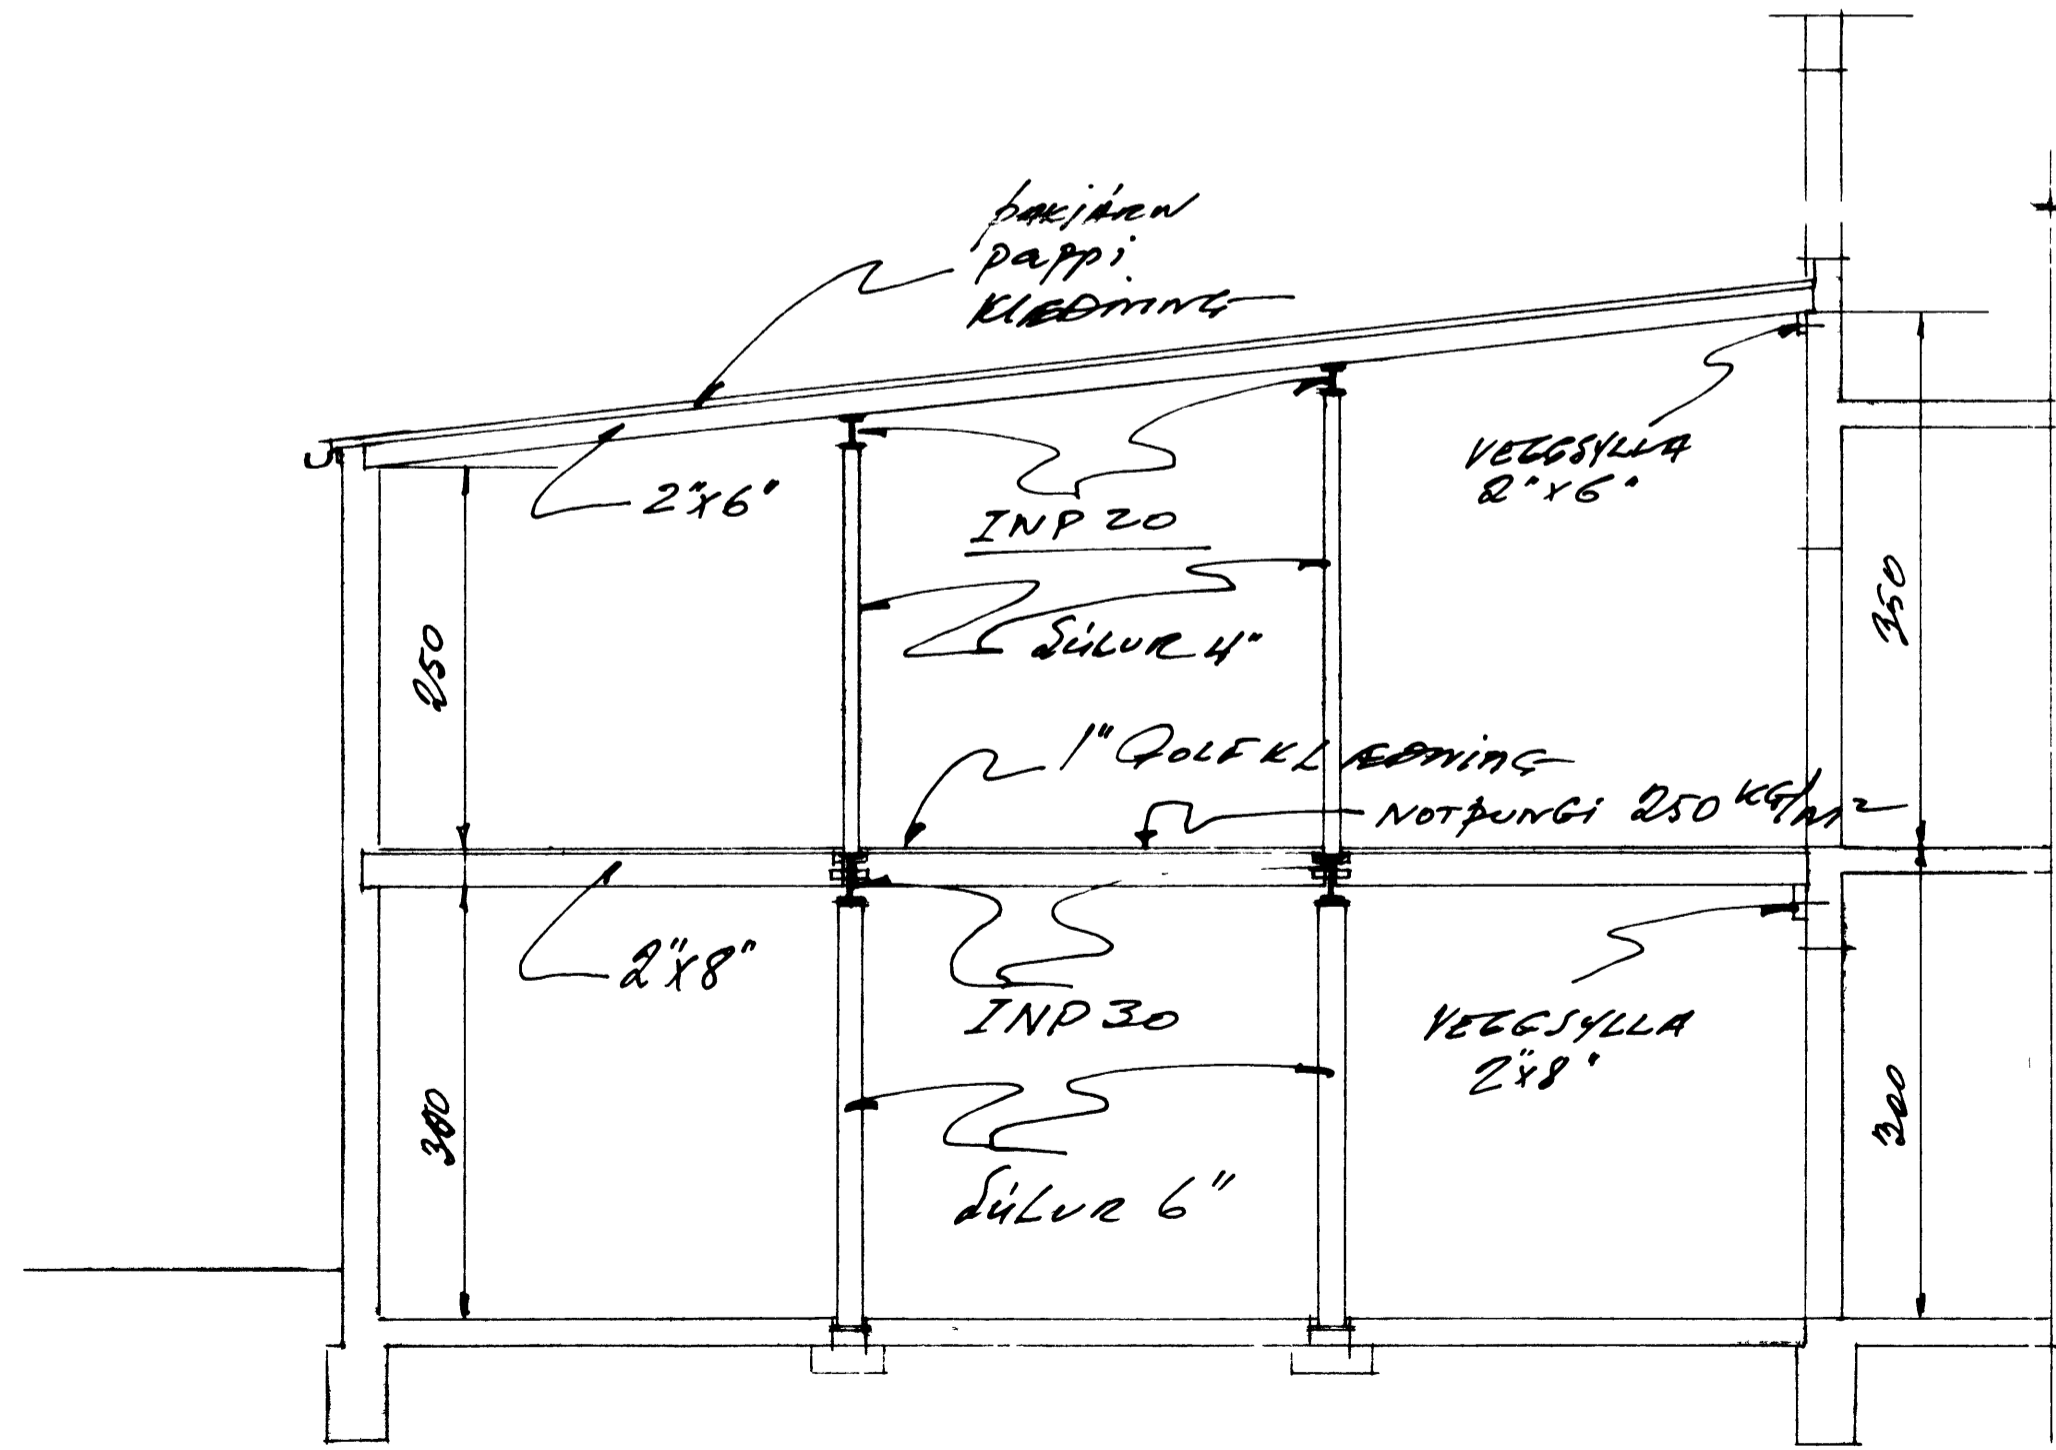

DRÖNNMYND 1:50

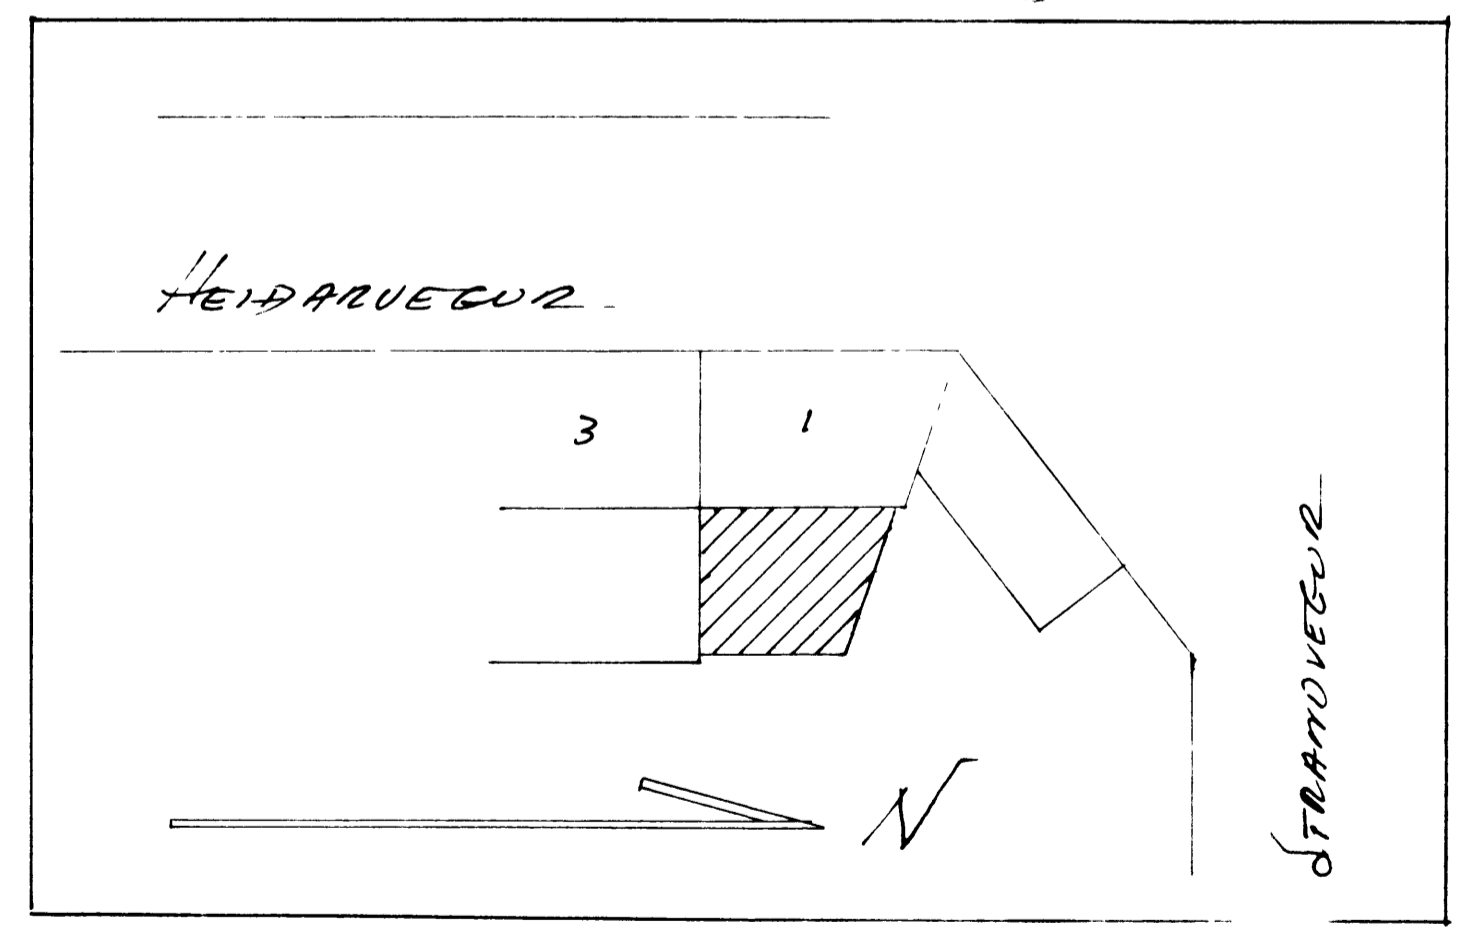

REISTÖÐUMYND 1:500

PÁLL HELGASON VESTMANNAEYJUM.	
Heidarvegur 1	DAG 18/1 1972
VIBBYGGING	MKV 1:100 1:50 1:500
VORUGYMSLA	Alfgerður
	NR 1