




AUSTUR

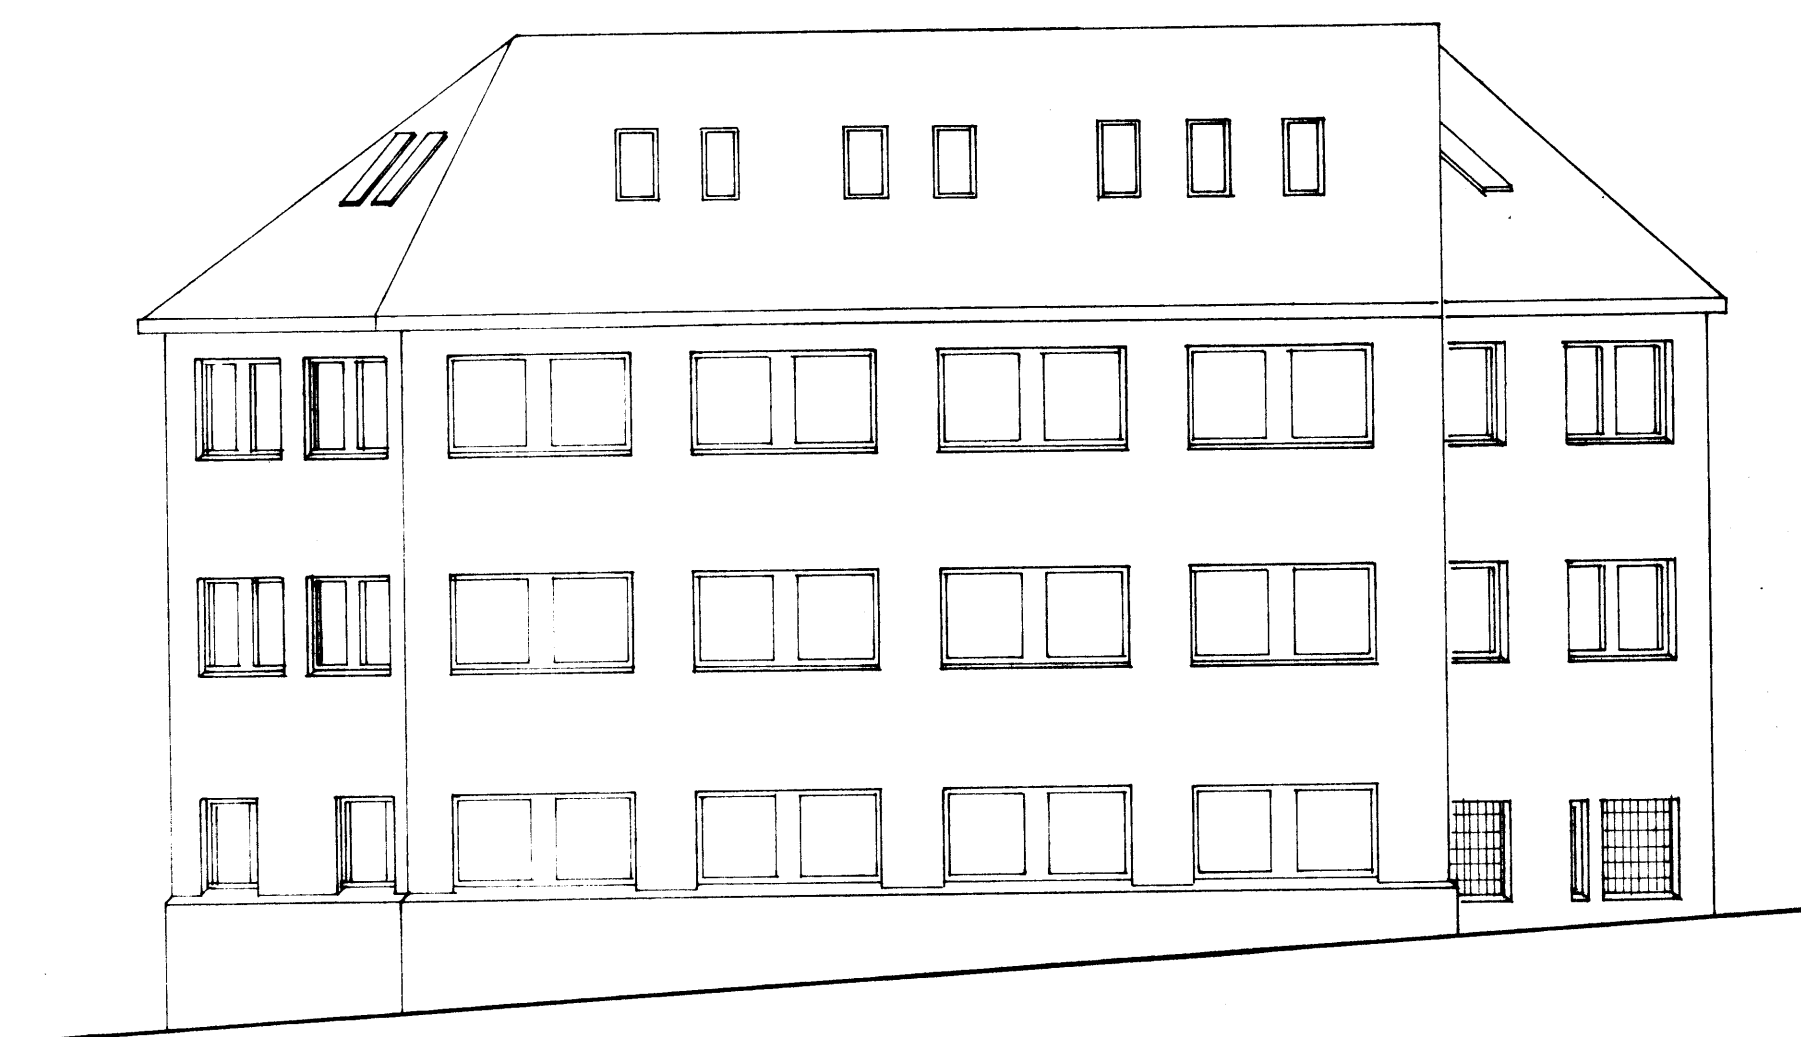

SÚÐUR

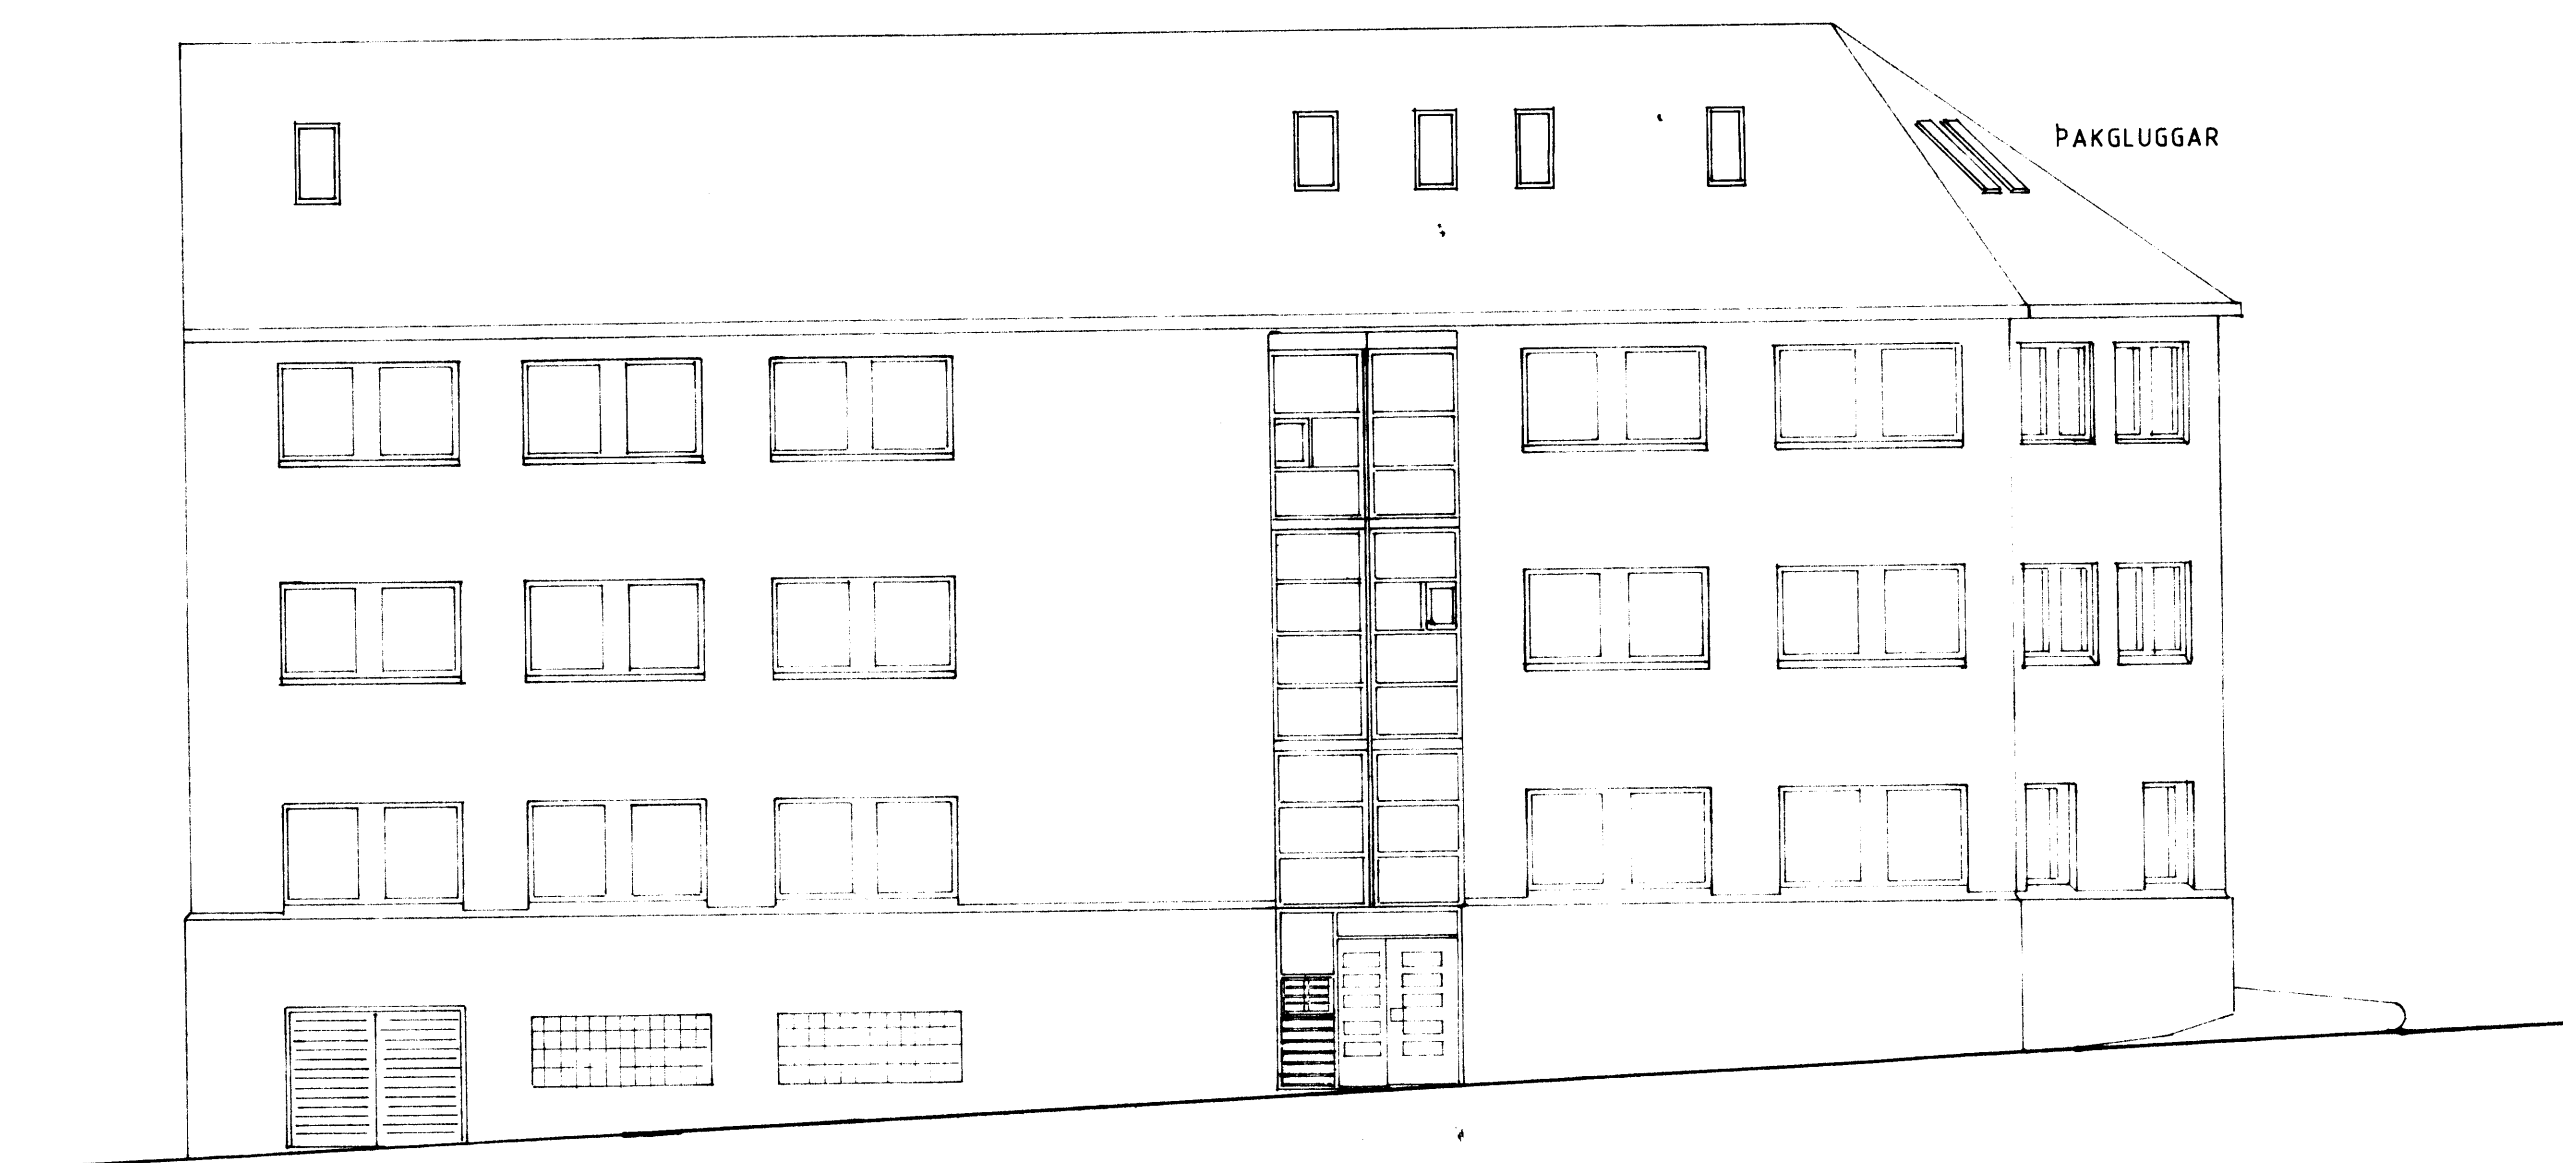

VESTUR

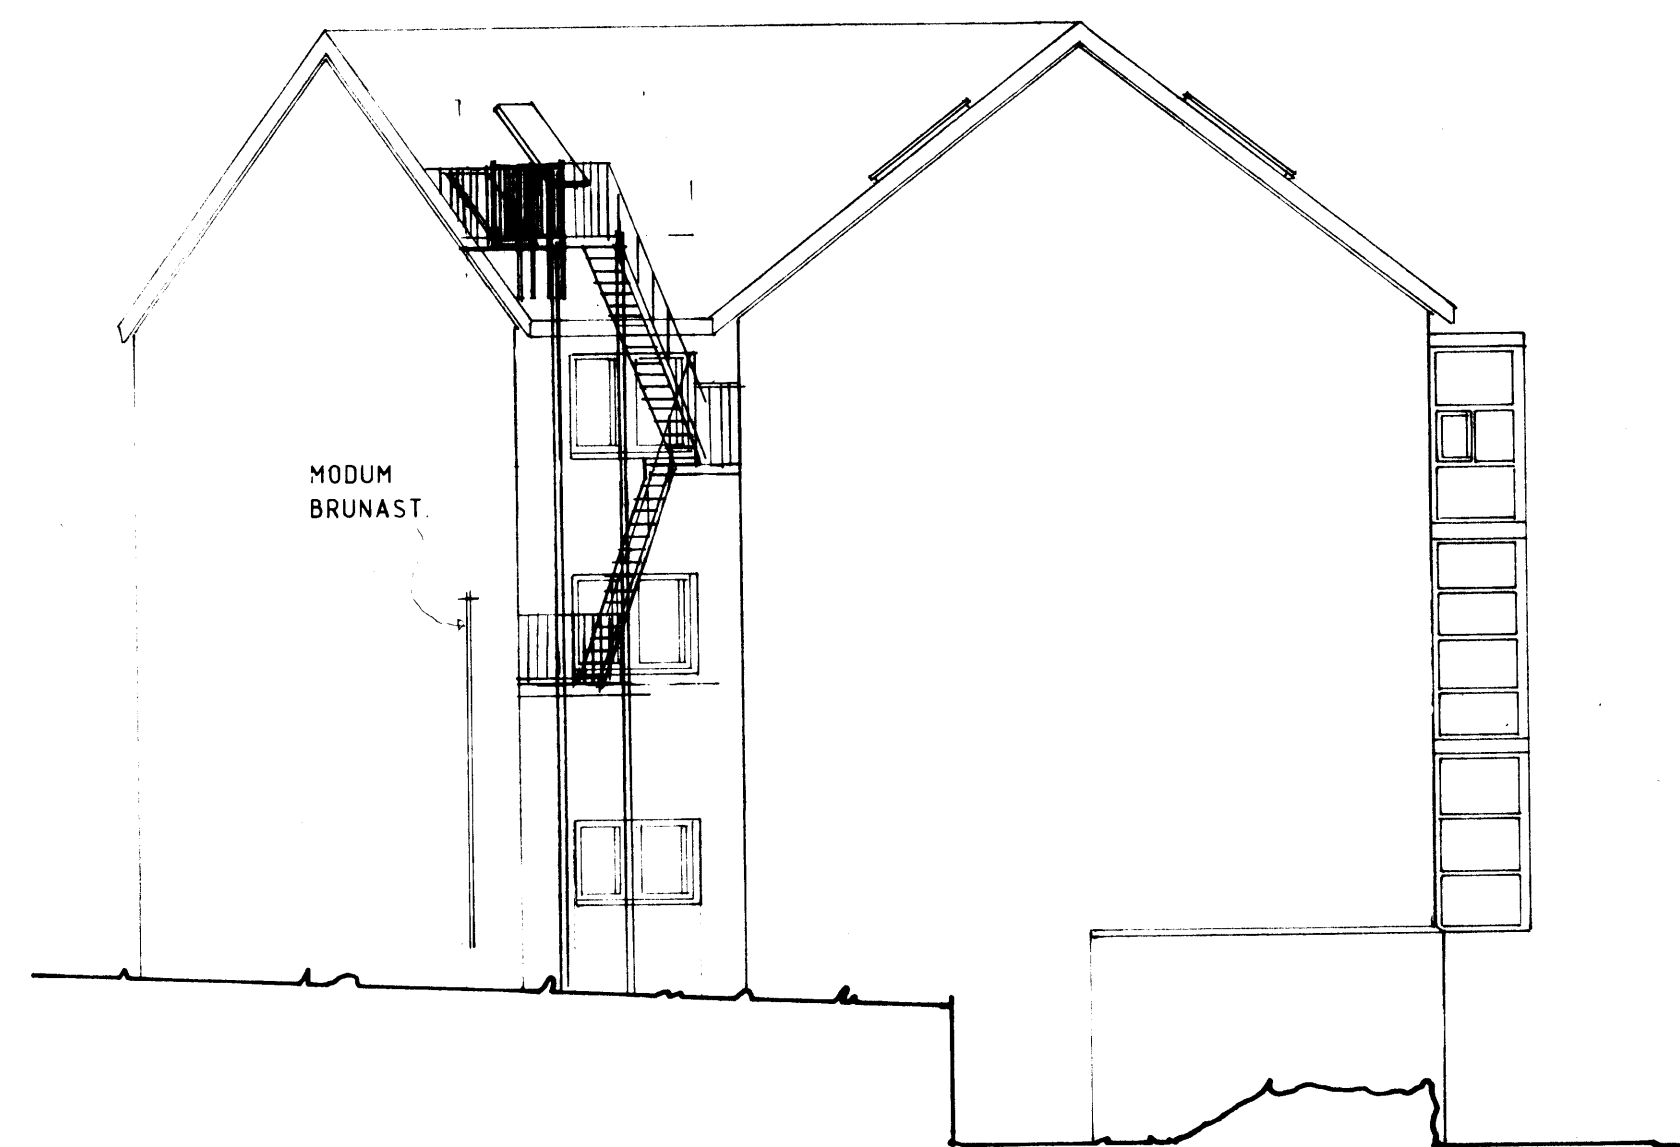

NORDUR

F	VERK	HEIDARVEGUR 15 VESTMANNÁEYJUM
E		STJÓRNSÝSLUHÚS
D		ÚTLIT
C	29.08.91 BRUNASTIGI	
B	OKT. 90 SVALIR	
A	SEPT. 90 BRUNASTIGI	TEIKN. NR. 4 C AF 9010
BR.	DAGS. BRÆTTING	KVARDI 1:100 DAGS. MARS 1990
PALL ZOPHONIASSON TEIKNISTOFA		HANNAÐ PZ TEIKNAD EA
RADGJAFARVERKFRÆÐIÞJÓNUSTA F.R.V.		YFIRFARIÐ
Kirkjuveg 23 101 12711 900 Vestmannaeyjum		