
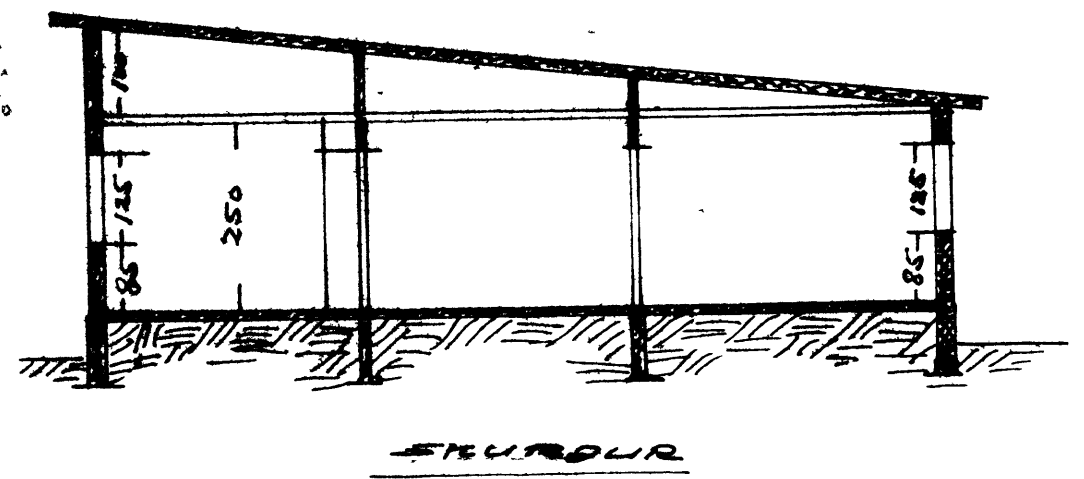
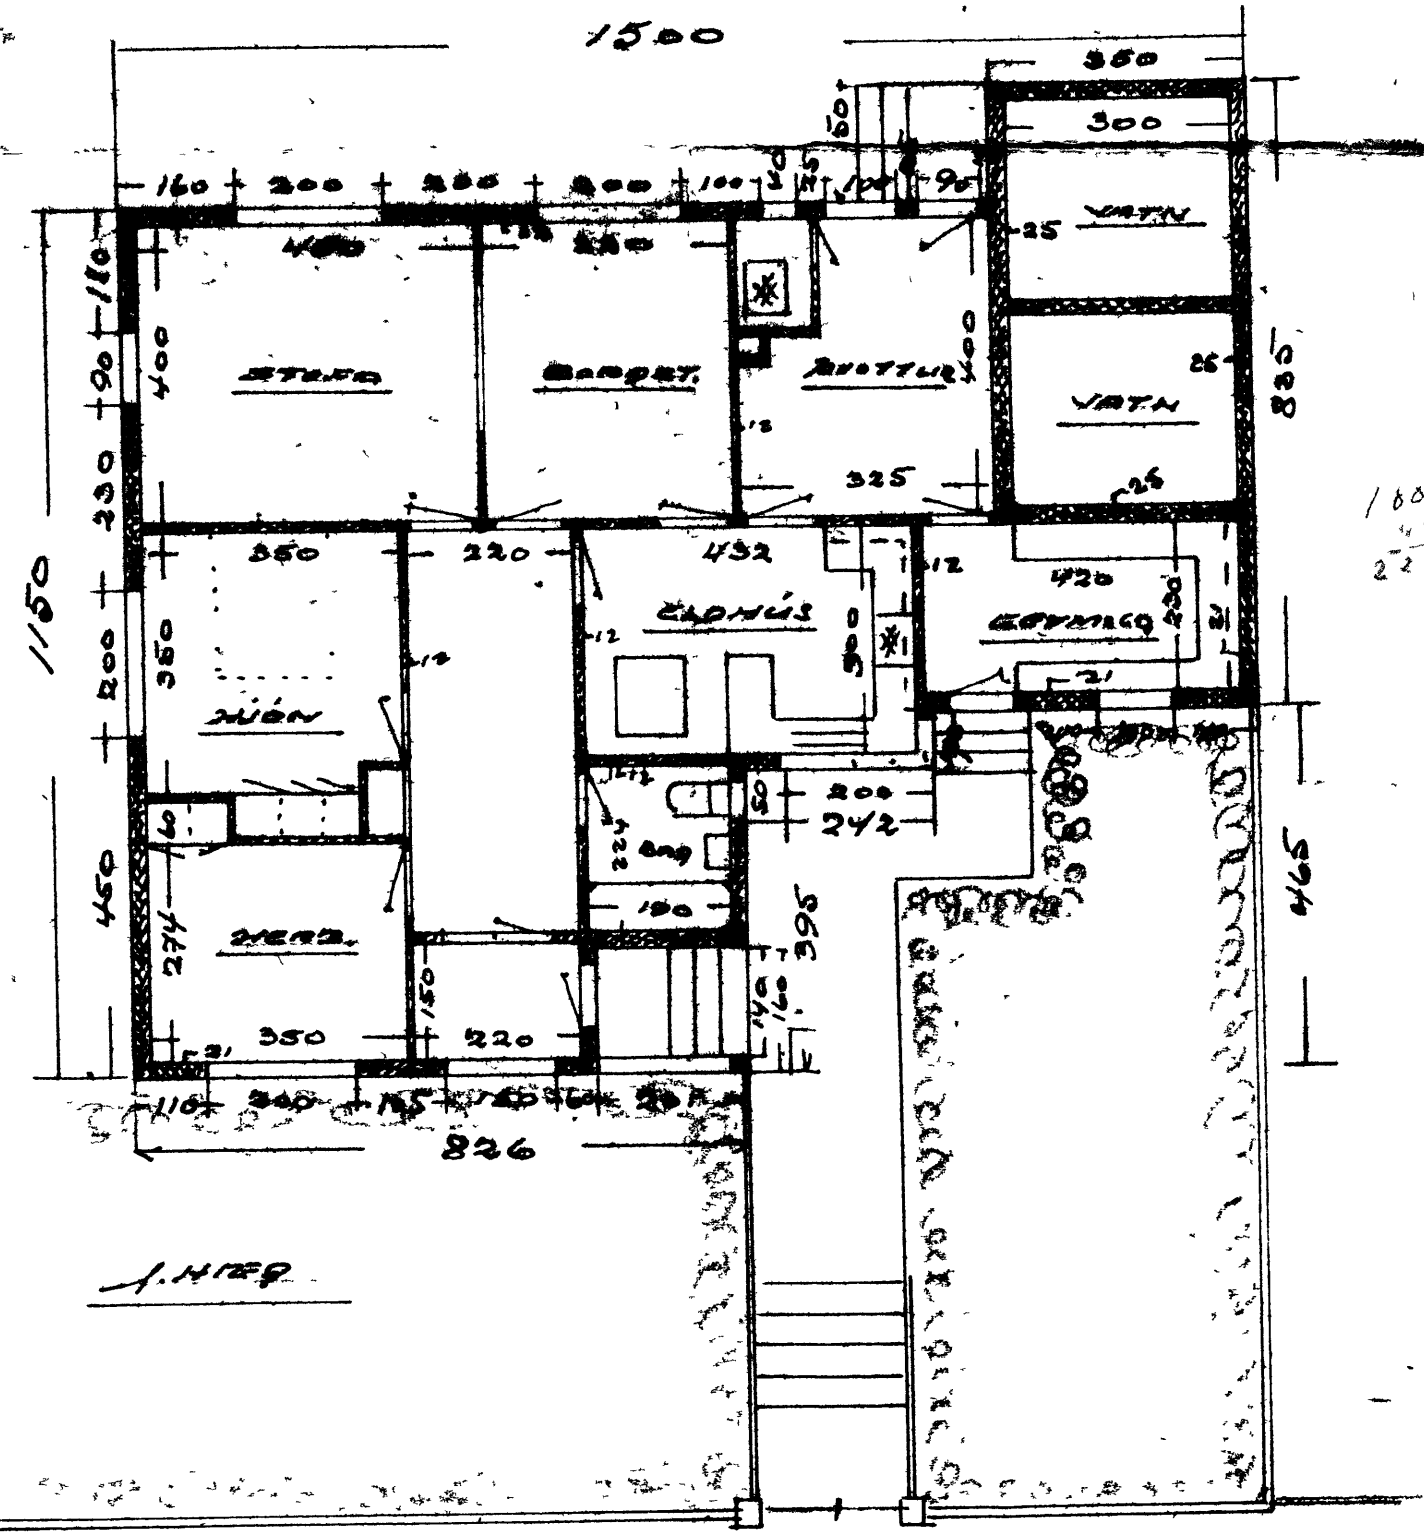
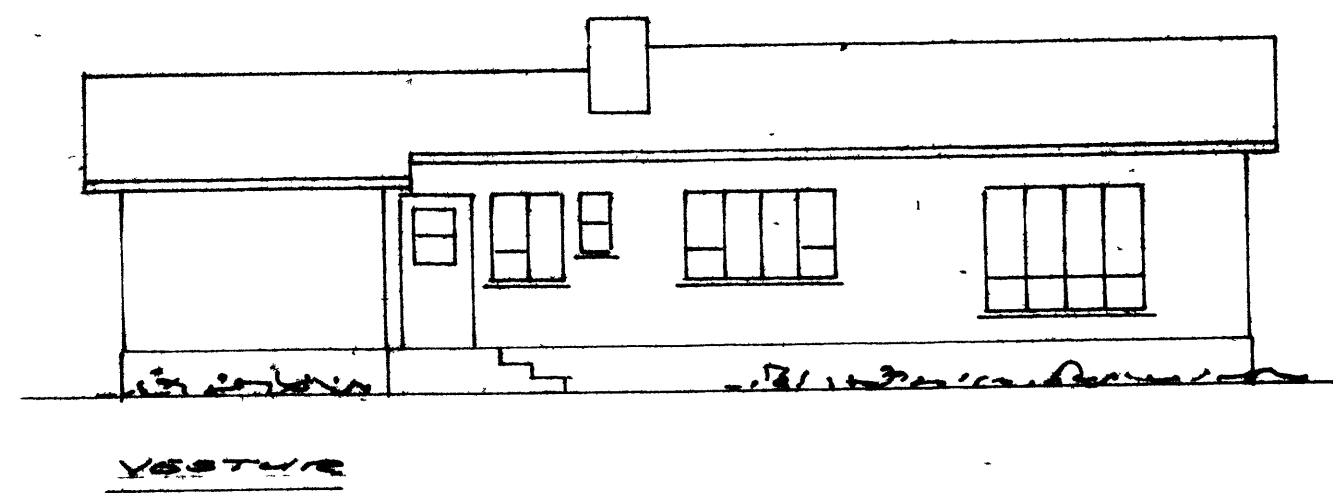


SAMBYKKT	7/9-55
TÆSMIDUR	Sigurður Guðjónsson
MÉRARI	Sig. Guðjónsson

HÚS SIGURÐAR STEFANSSONAR  
M. 1:100

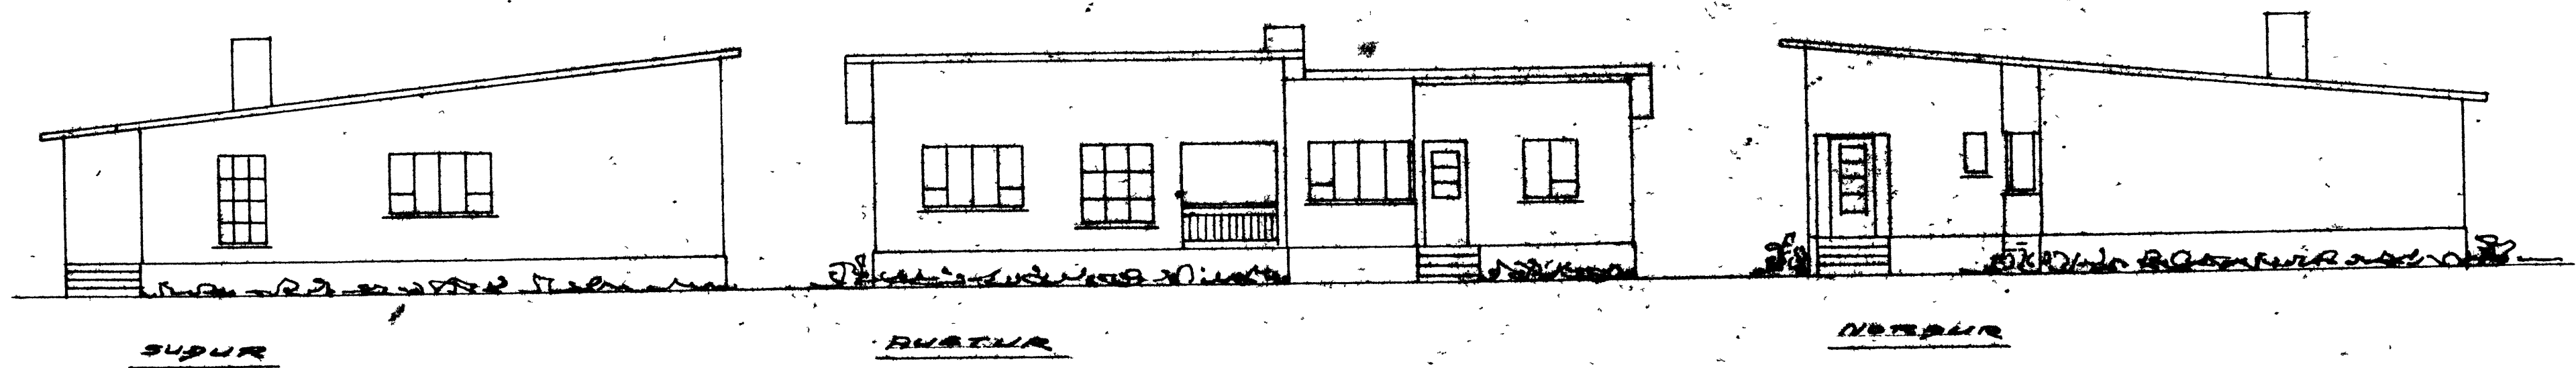

Te. 6. 1955.  
S. Guðjónsson