

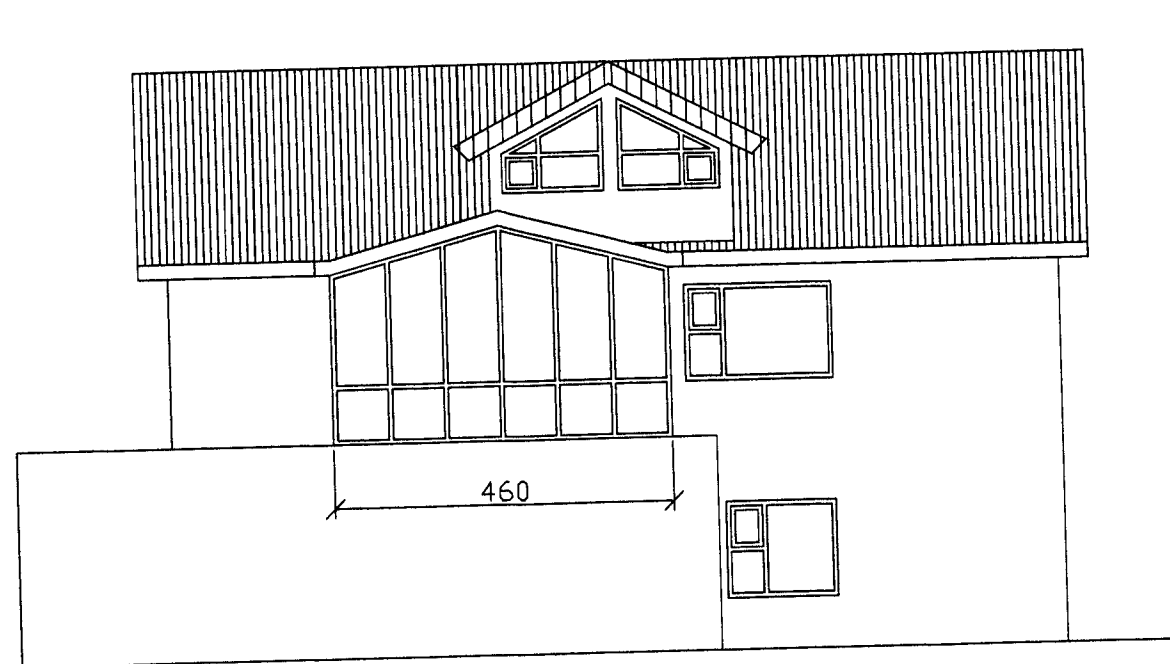


Fig 25- B7

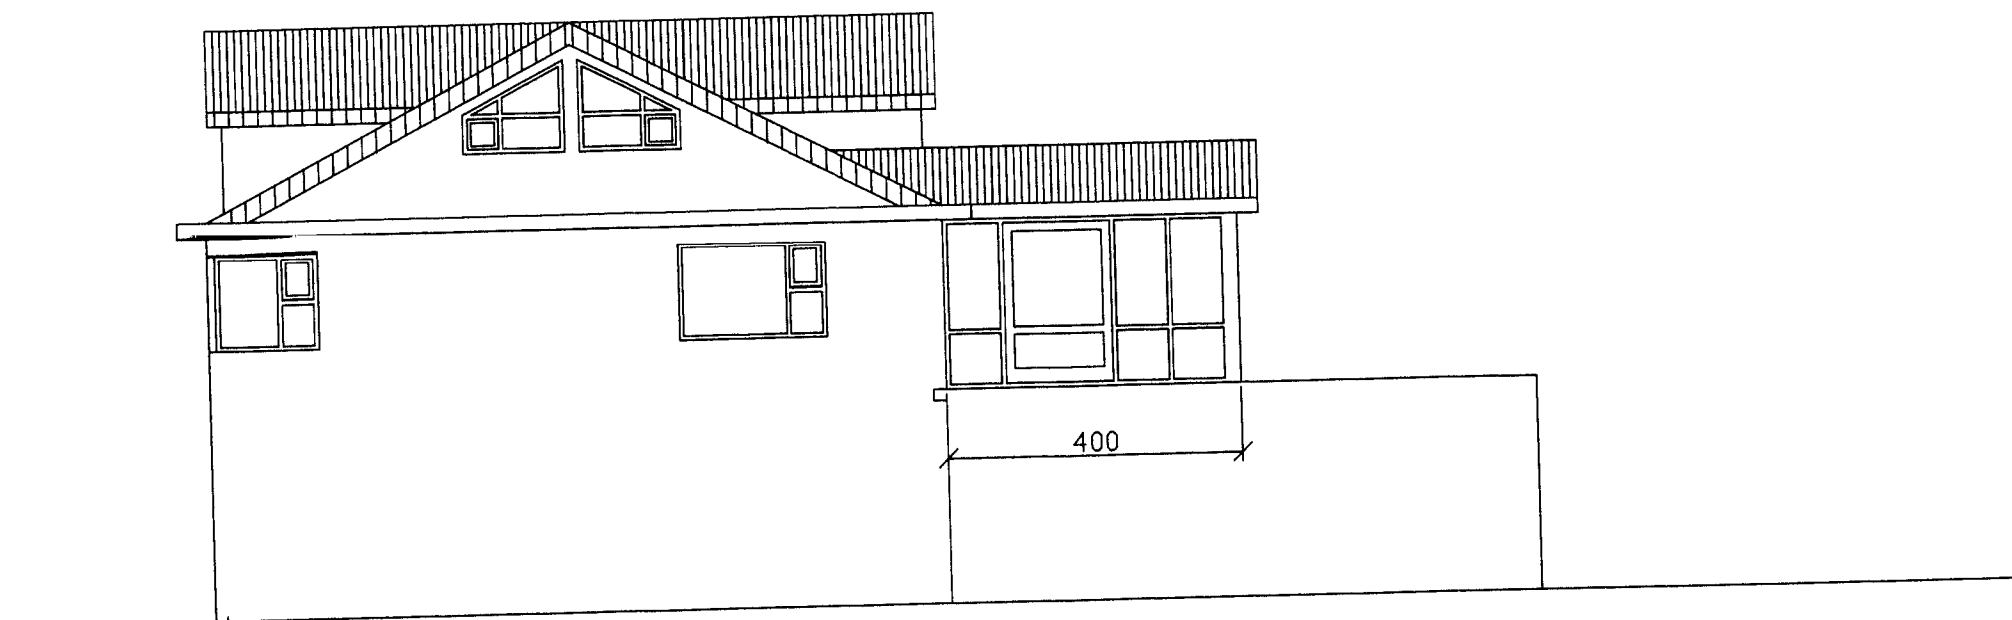

útlit austur mkv 1:100

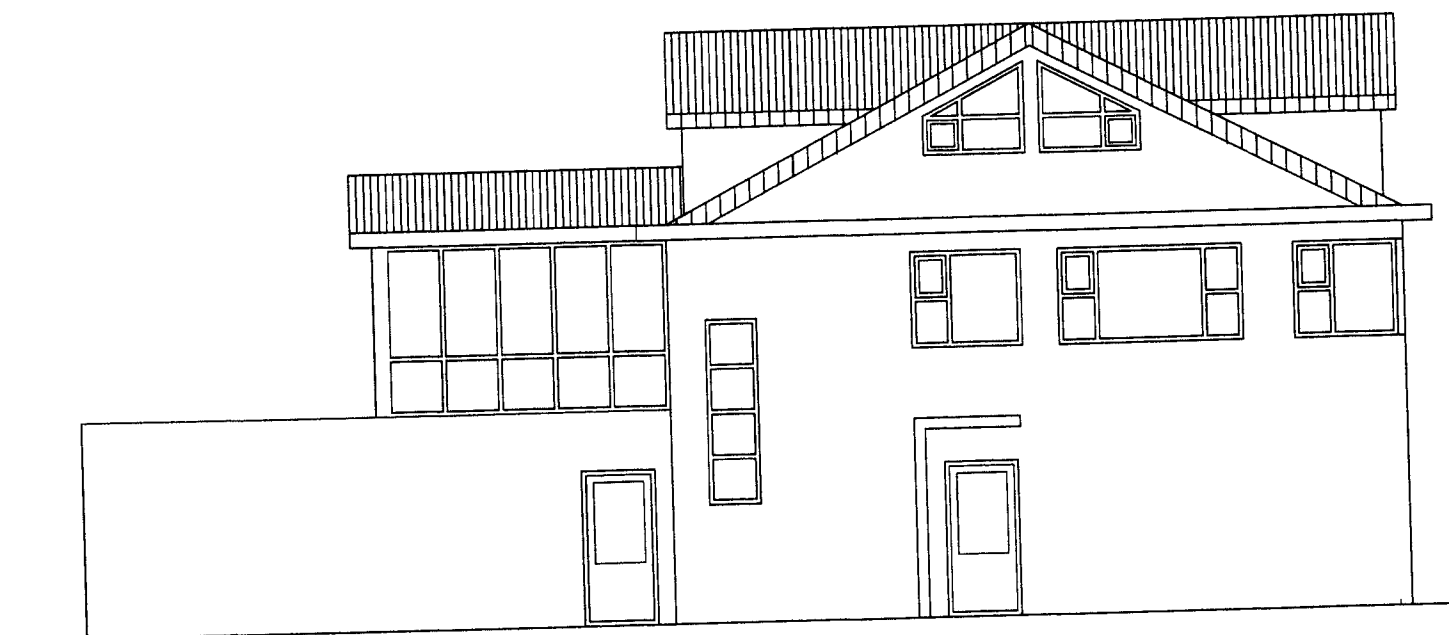

útlit norður mkv 1:100

Verkheiti: Heiðarvegur 9	dags: 12.02.2012	nr:	dags:	breyting:
Verkefni: sólhús	Verkefnisnr: 120201			
mkv: 1:100	Teikn nr: 100	Gerum gott betra ehf. kt 420500-2890 Kirkjubæjarbraut 900 Vestmannaeyjar netf. ggbehf@simnet.is sími 8930895 Hönnun, eftirlit, verkefnastjórnun.		
samþykkt:				