



SNID C-C

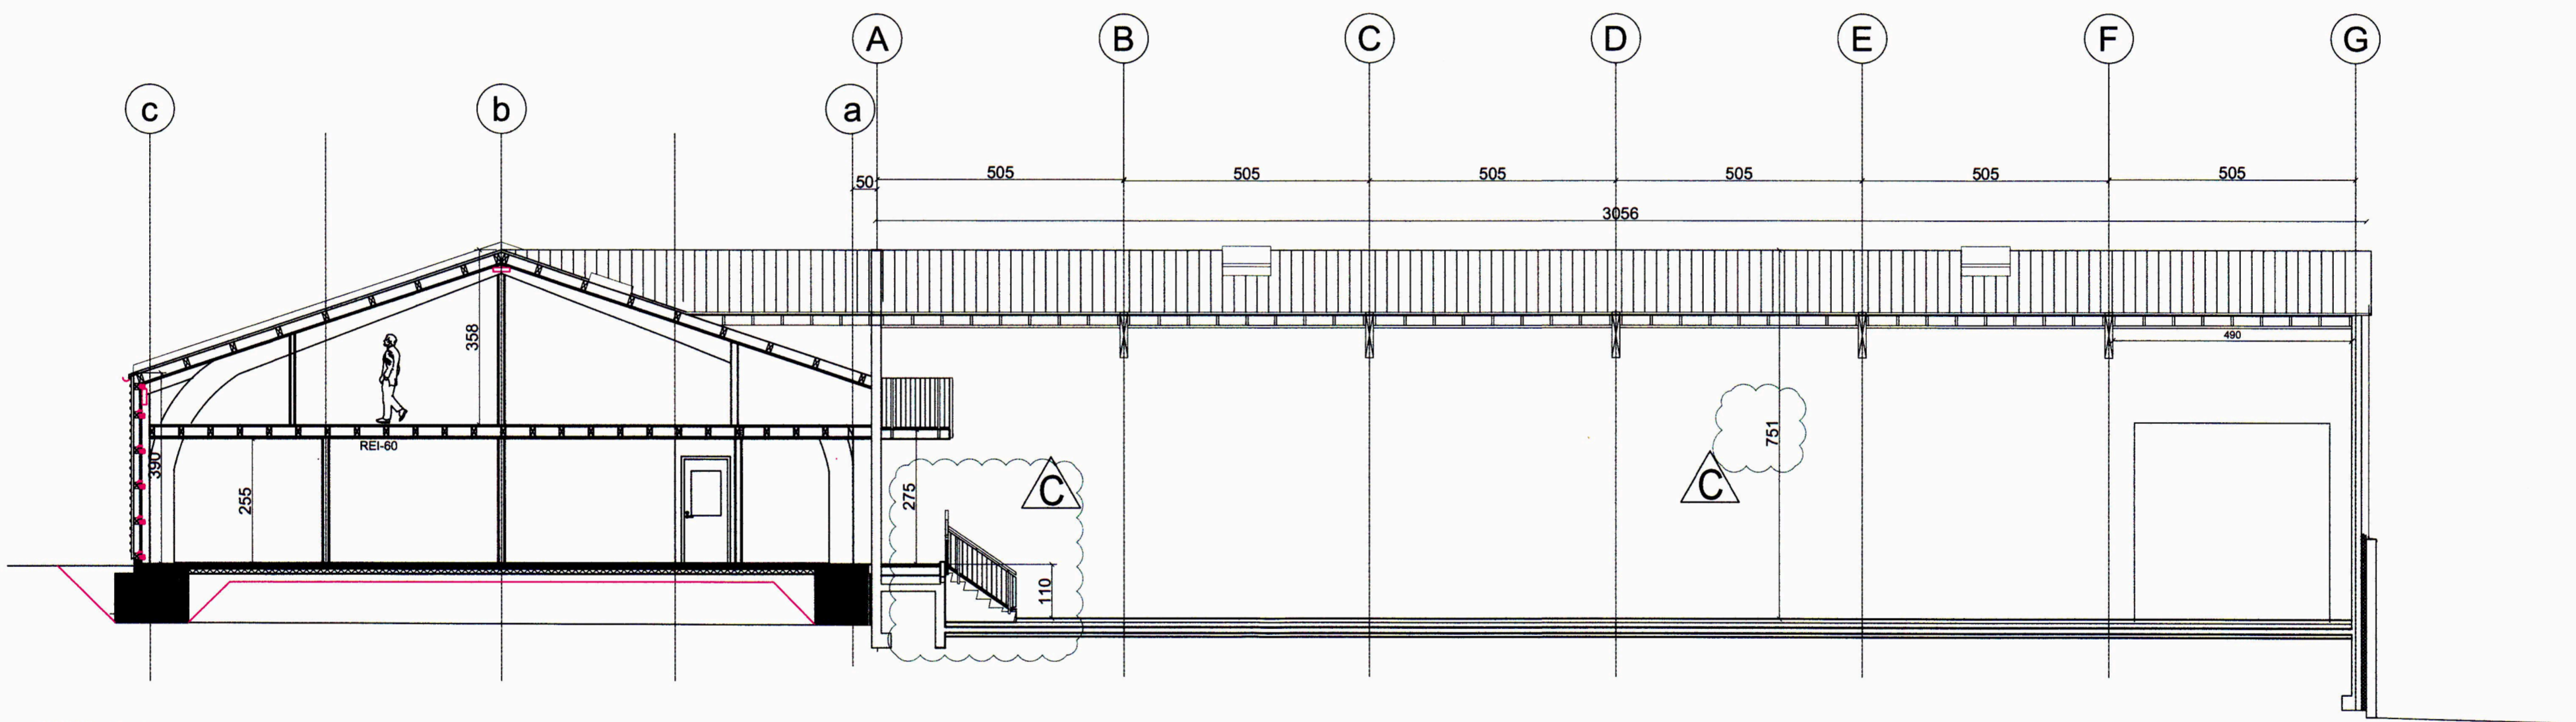

SNID G-G

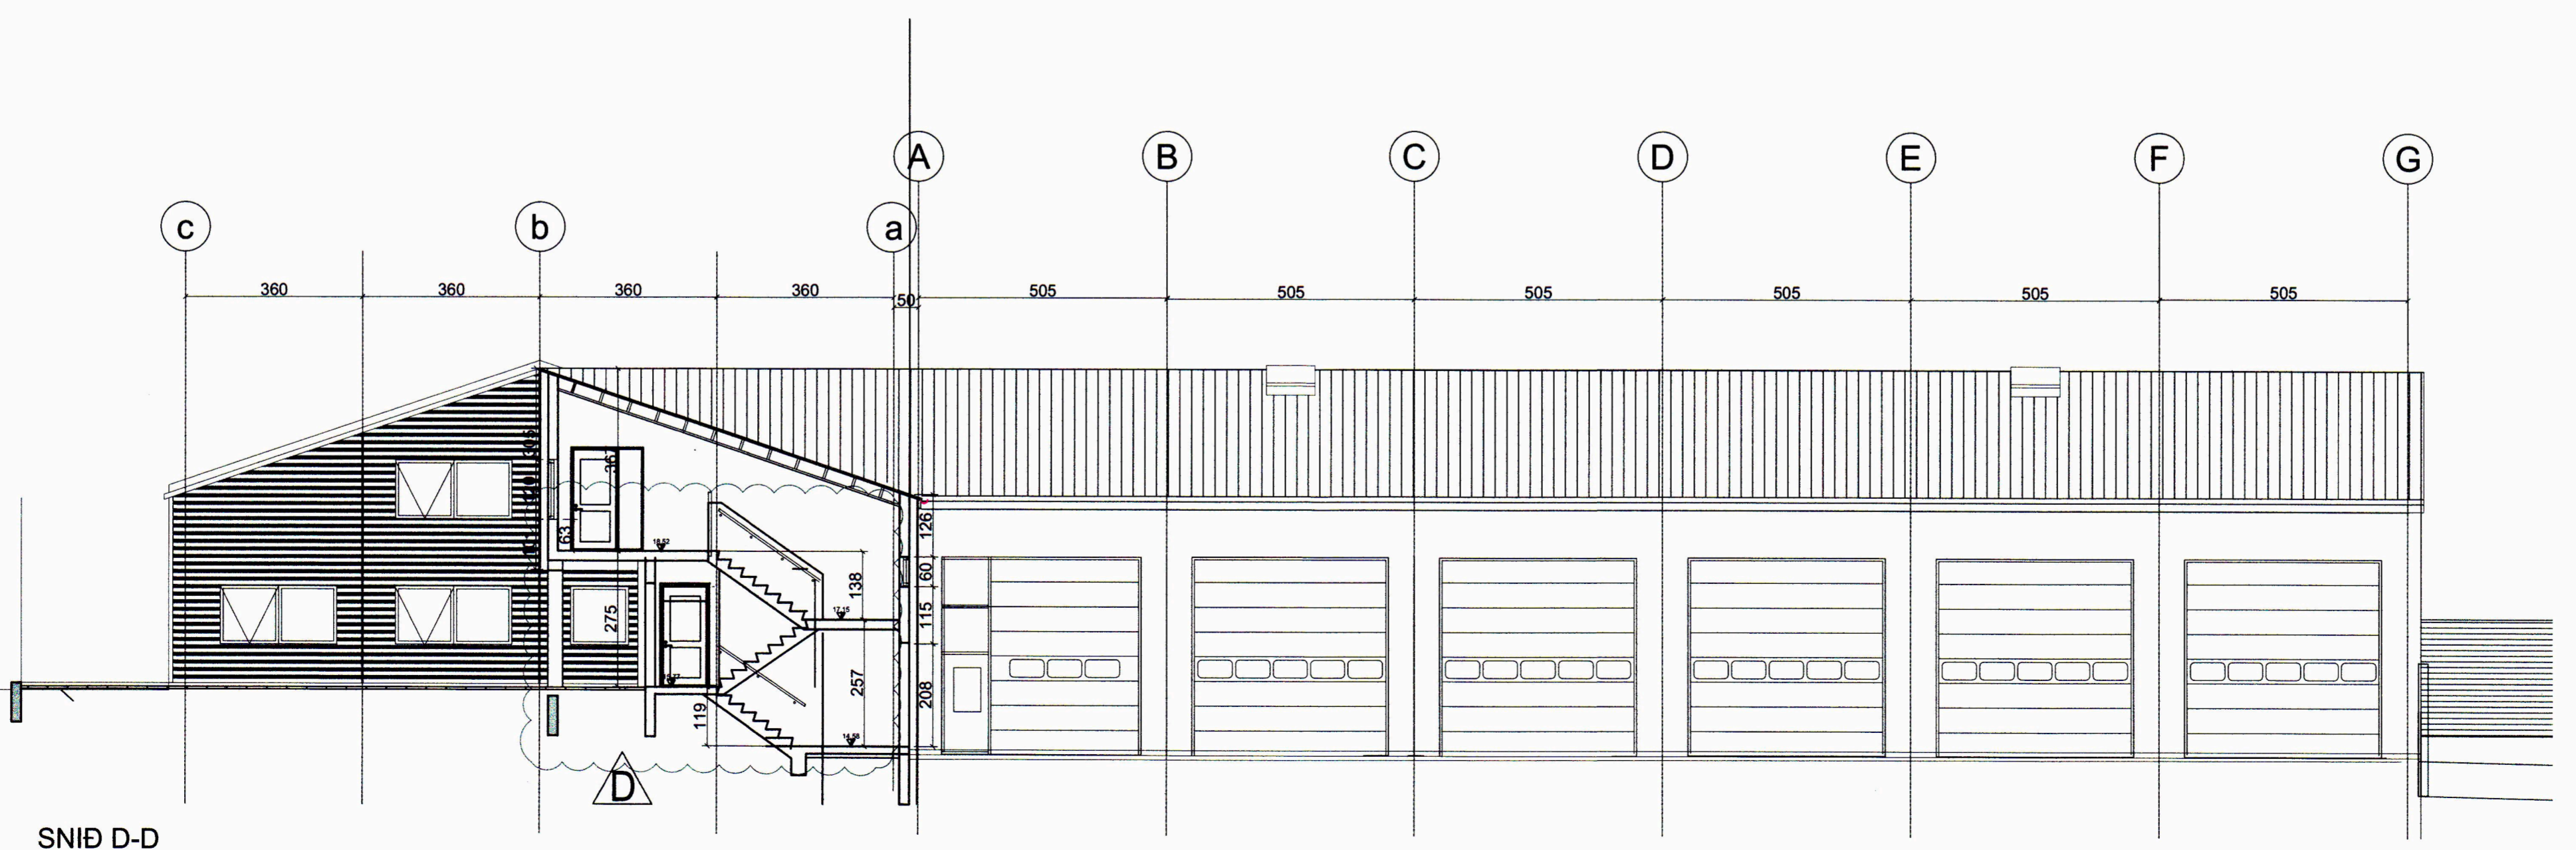

SNID D-D

SAMÞYKKT AF BYGGINGARFULLTRÚA
23. OKT. 2020
BYGGINGARFULLTRÚINN Í VESTMANNNAEYJUM

UNDIRRITUN SAMRÆMINGARHÖNNUDAR
Þórunn Þórunnsson 23062-888

ÚTG. DAGS	SKÝRINGAR	TEIKNINGAR	HANN	RÝNT	SAMP
D 23.09.20	KÓTAR, STIGI OG HÆÐ PREPA	BB	PZ		
C 20.08.2020	HÆDIR	BM	BM	BB	PZ
B 01.04.2020	BRUNAMÓTS.	BM	BM	BB	PZ
A 01.03.20	VERKTEIKNINGAR	BM	PZ	BB	PZ

tpz teiknistofa
Kirkjuvegi 23 900
Vestmannaeyjum
Sími 481-2711
tpz@teiknistofa.is
www.teiknistofa.is

ÚTG. DAGS	HANNAD	MÆLIKVARÐI
20.12.2019	PZ	1:100 (A1)
YFIRFARID	TEIKNAD	1:200 (A3)
SP	RS/BM	

SAMÞYKKT: *Páll Þórunnsson* 120742-3379

HEIDARVEGUR 14, SLÖKKVISTÖÐ
VESTMANNNAEYJUM
ADALUPPDRÁTTUR
SNID C-C, D-D OG G-G