




101 SNID
202 / 1:20

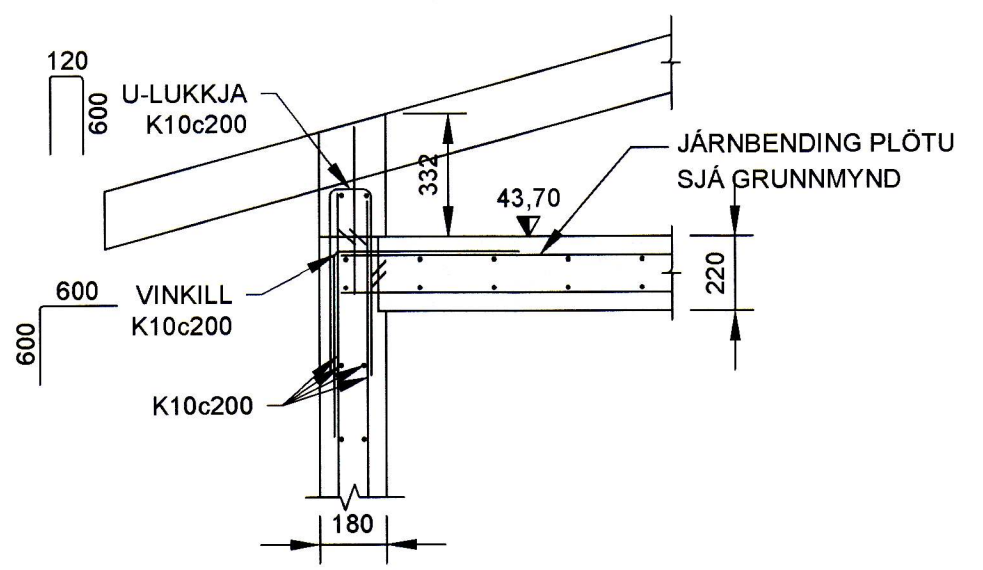


102 SNID
202 / 1:20

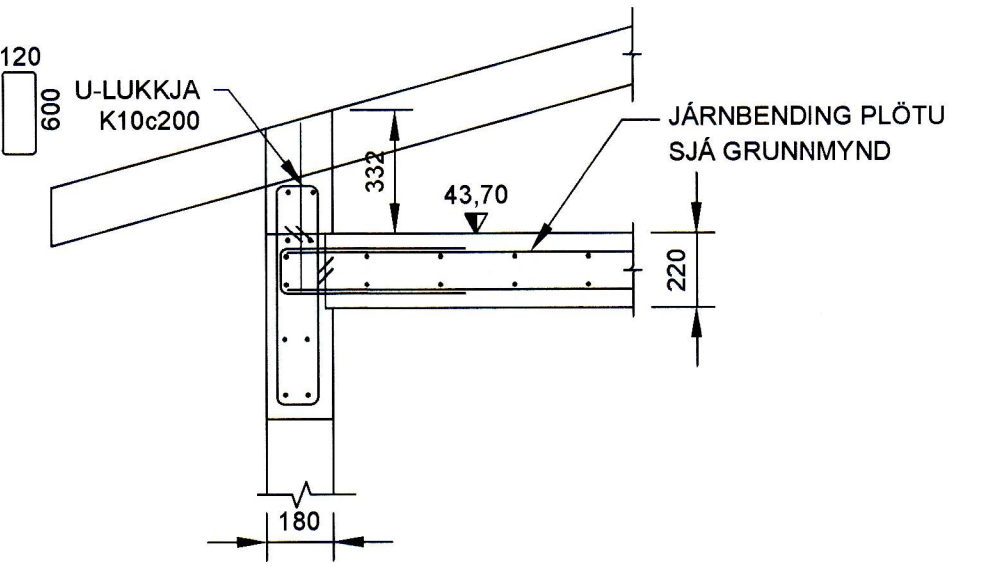


103 SNID
202 / 1:20

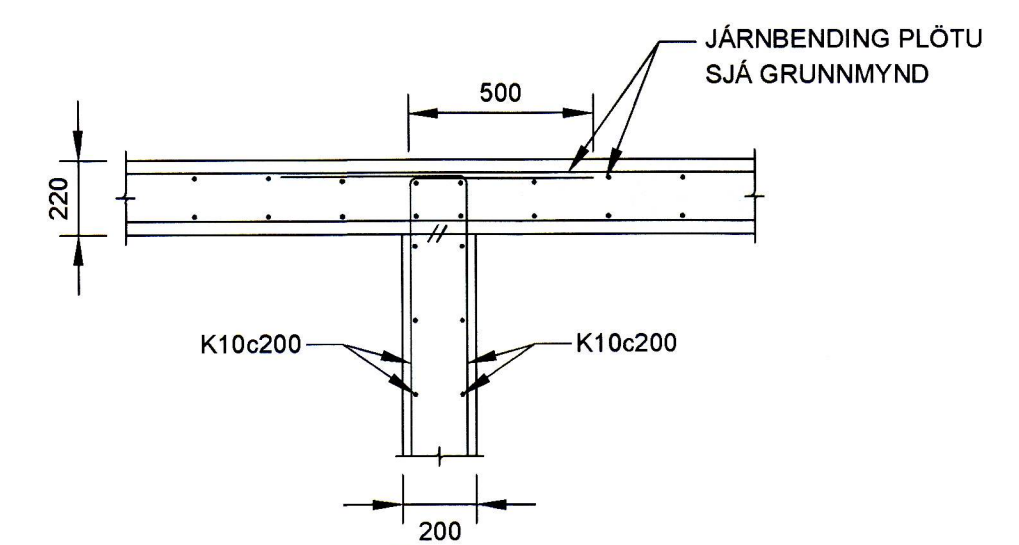


104 SNID
202 / 1:20

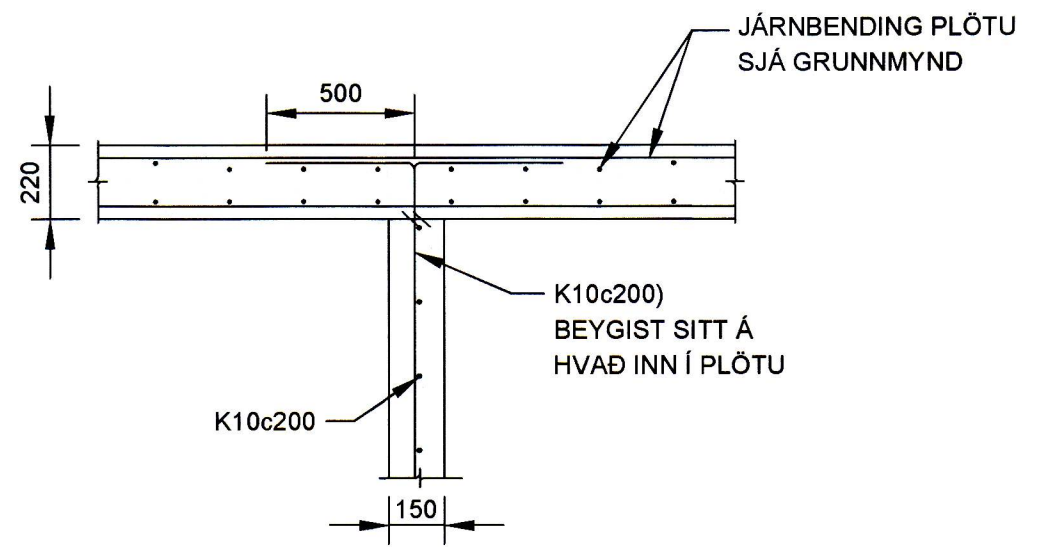


105 SNID
202 / 1:20

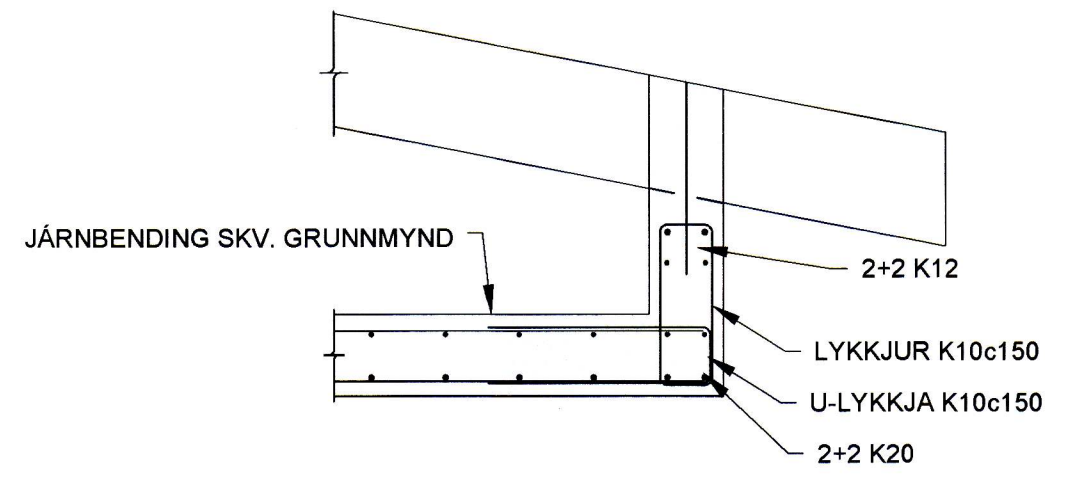

106 SNID
202 / 1:20

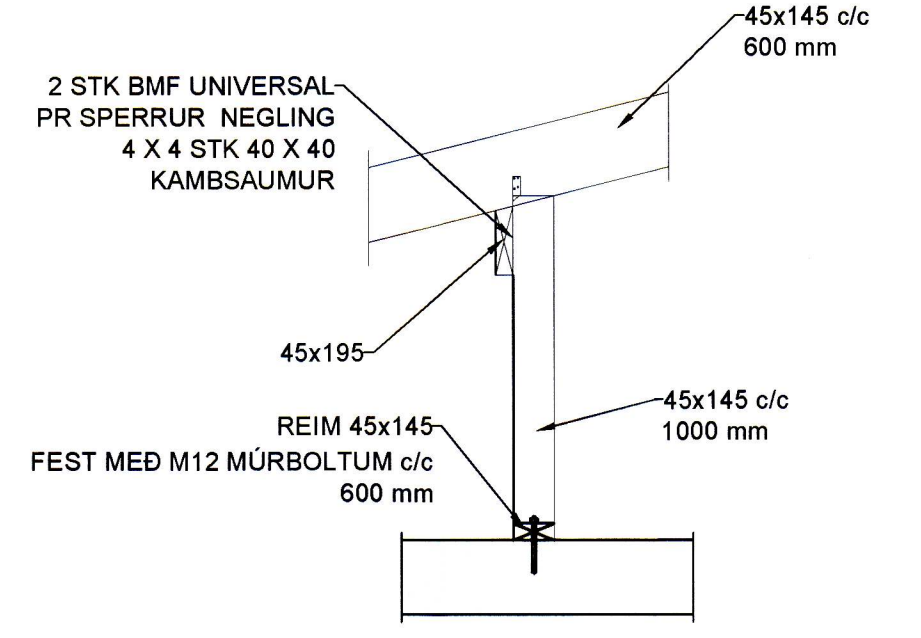

108 SNID
203 / 1:20

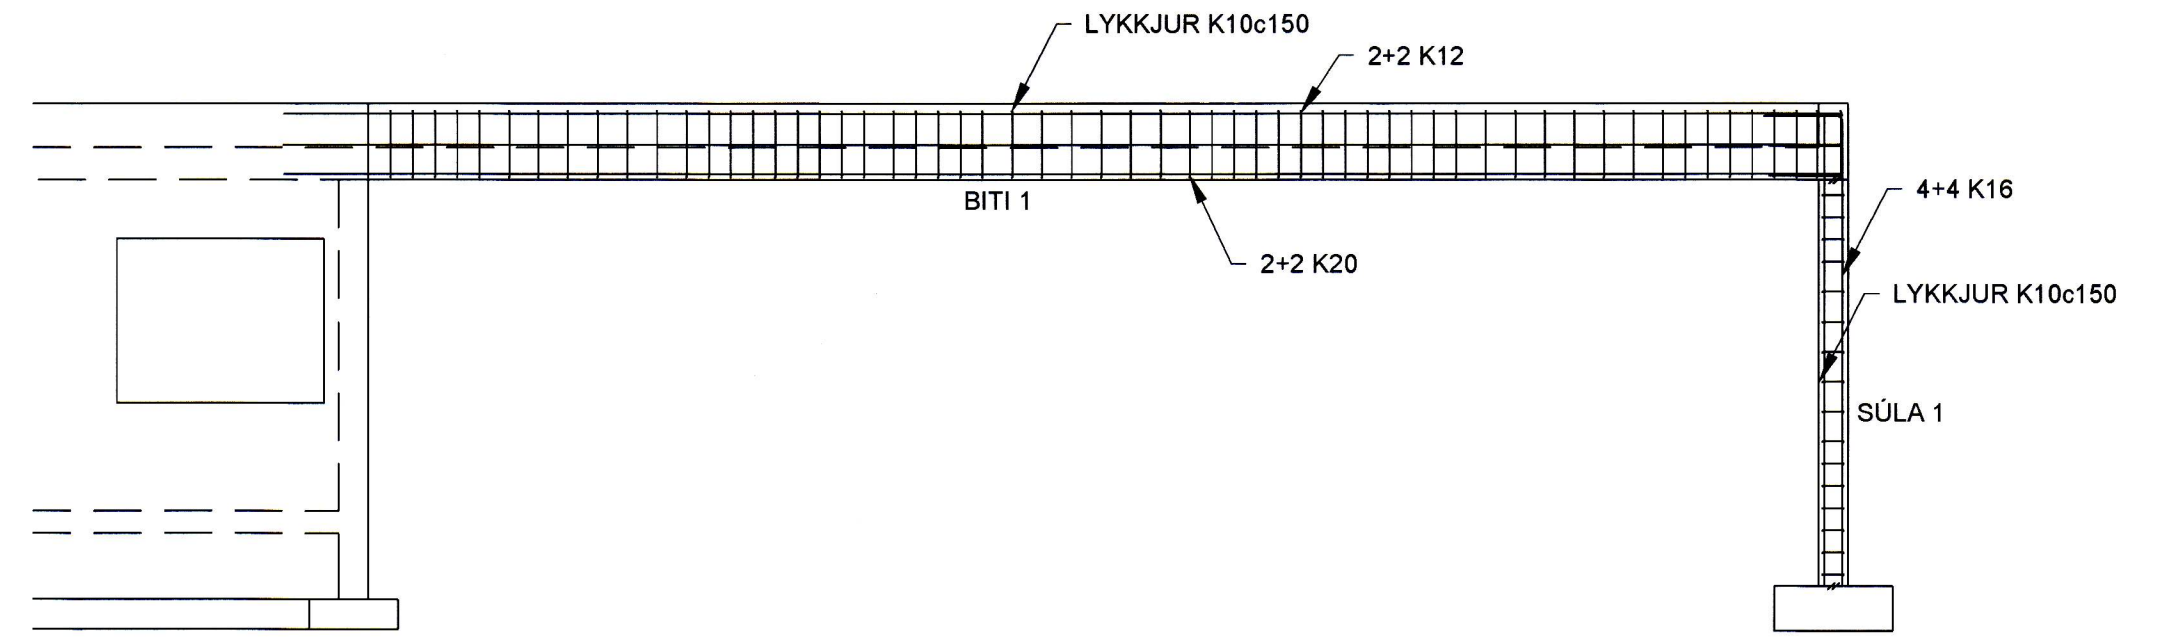

107 SNID
202 / 1:50

SAMPYKKT AF BYGGINGARFULLTRÚGA
9. MAR. 2020

UNDIRRITUN SAMRÆMINGARHÖNNUÐAR

Tjörvi & Tjörvissón 23063-044

TILVÍSUN

ÚTG. DAGS SKÝRINGAR TEIK. HANN RÝNT SAMP

tpz teiknistofa
 Kirkjuvegi 23 900
 Vestmannaeyjum
 Sími 481-2711
 tpz@teiknistofa.is
 www.teiknistofa.is

ÚTG. DAGS	HANNAÐ	MÆLIKVARDI
09.05.18	BM	
YFIRFARID	TEIKNAÐ	
BB	BM	

SAMPYKKT: *Tjörvi & Tjörvissón 23063-044*

HELGAPELLSBRAUT 5
VESTMANNAEYJAR
BURÐARVIRKI
SÉRMYNDIR OG DEILI

VERKFRANG 1810 TEIKNING 204 01