


SNID A
1:50

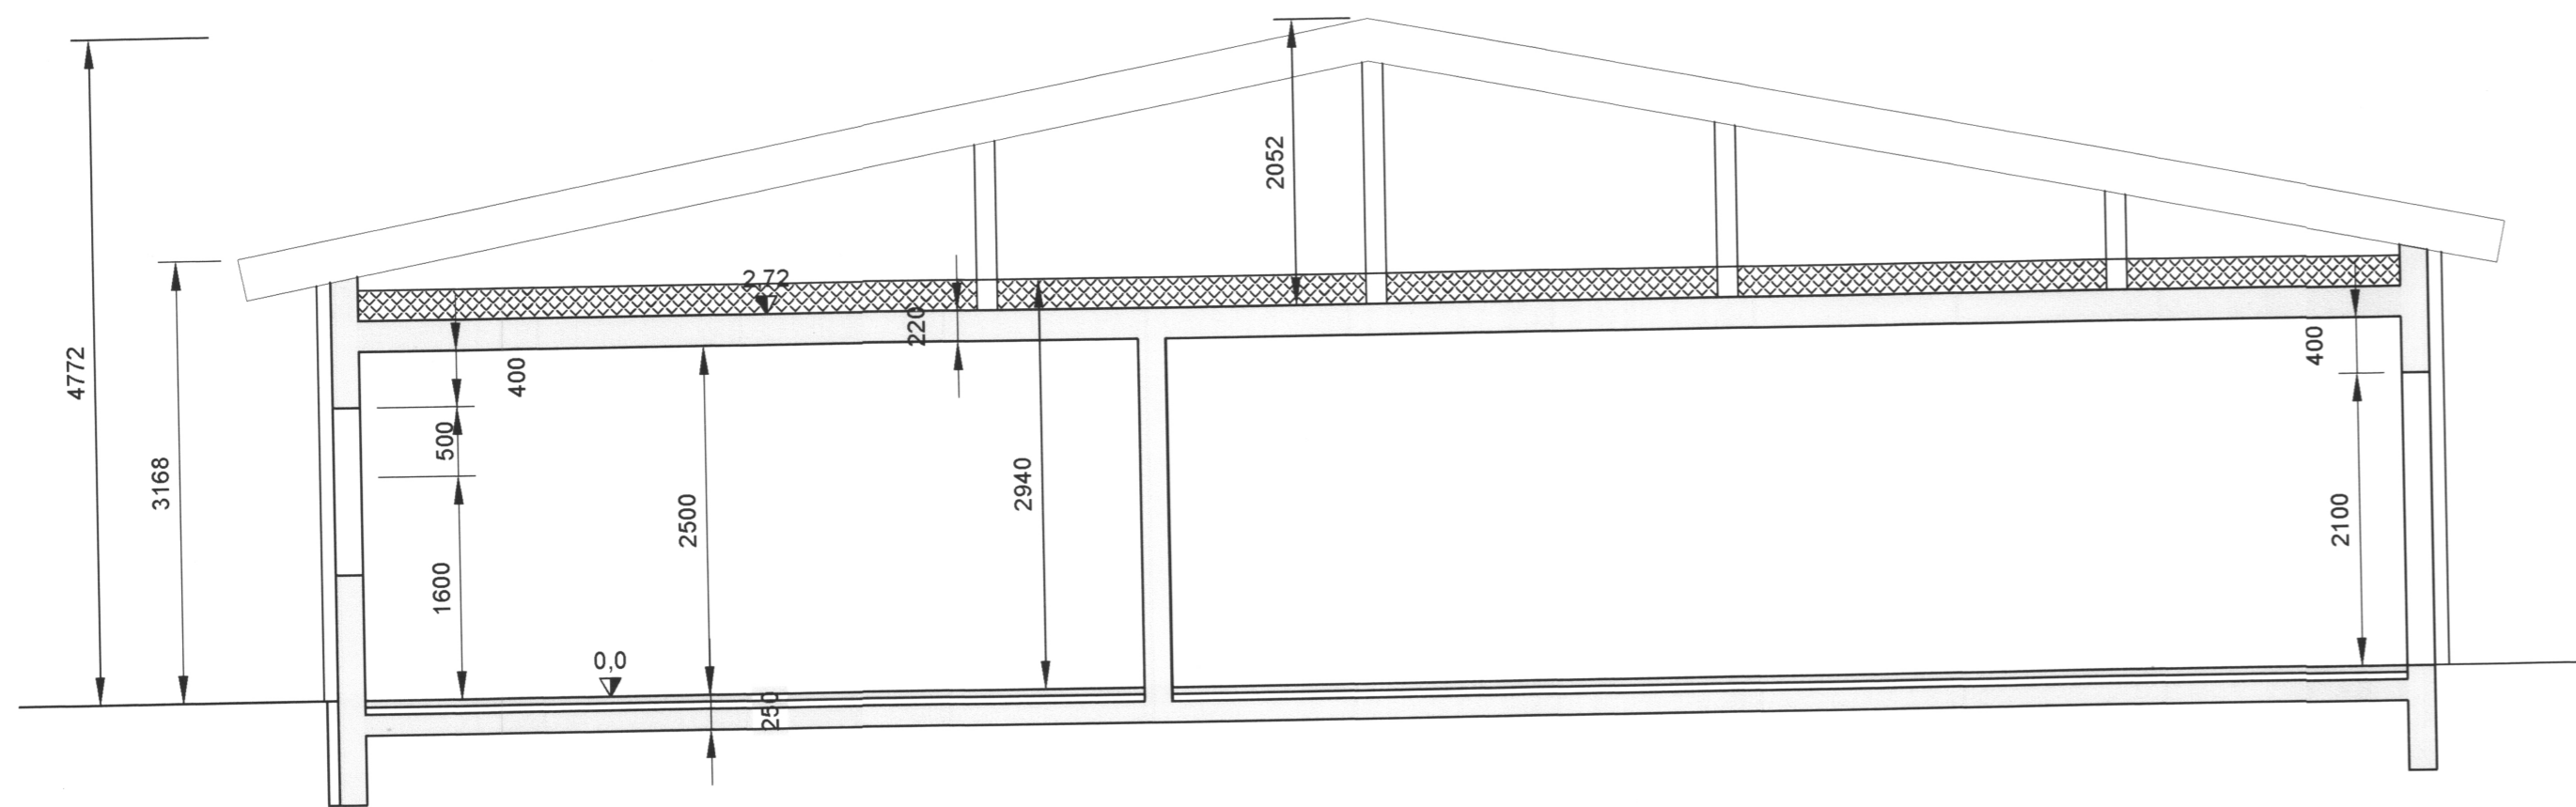

SNID B
1:50

SAMÞYKKT AF BYGGINGARFULTRÚA
9. MAR. 2020
BYGGINGARFULTRÚUNNI VESTMANNAEYJUM

UNDIRRITUN SAMRÆMINGARHÖNNUDAR
Týðirv. Þórunnsson 27063 n/vk

Sambýkkt á fundi byggingar-
nefndar Vestmannaeyja
3. JÚNÍ 2019
Byggingarfulltrúun Vestmannaeyjum

TILVÍSUN

02.28.11.2018	GLUGGAR	BM	BM	BB	BB
ÚTG. DAGS	SKÝRINGAR	TEIKN	HANN	RYNT	SAMP.

tpz teiknistofa
Kirkjuvegi 23 900 Vestmannaeyjum
Sími 481-2711
tpz@teiknistofa.is
www.teiknistofa.is

ÚTG. DAGS	HANNAD	MÆLIKVARÐI
11.10.2018	BM	1:50 A-1
YFIRFARID	TEIKNAD	
BB	BM	

SAMÞYKKT: *Týðirv. Þórunnsson 27063 n/vk*

HELGAPELLSBRAUT 5
VESTMANNAEYJAR
AÐALUPPDRÁTTUR
SNID

VERKFANG 1750 TEIKNING 103 02

