


M 1:100

Velgef. br 17

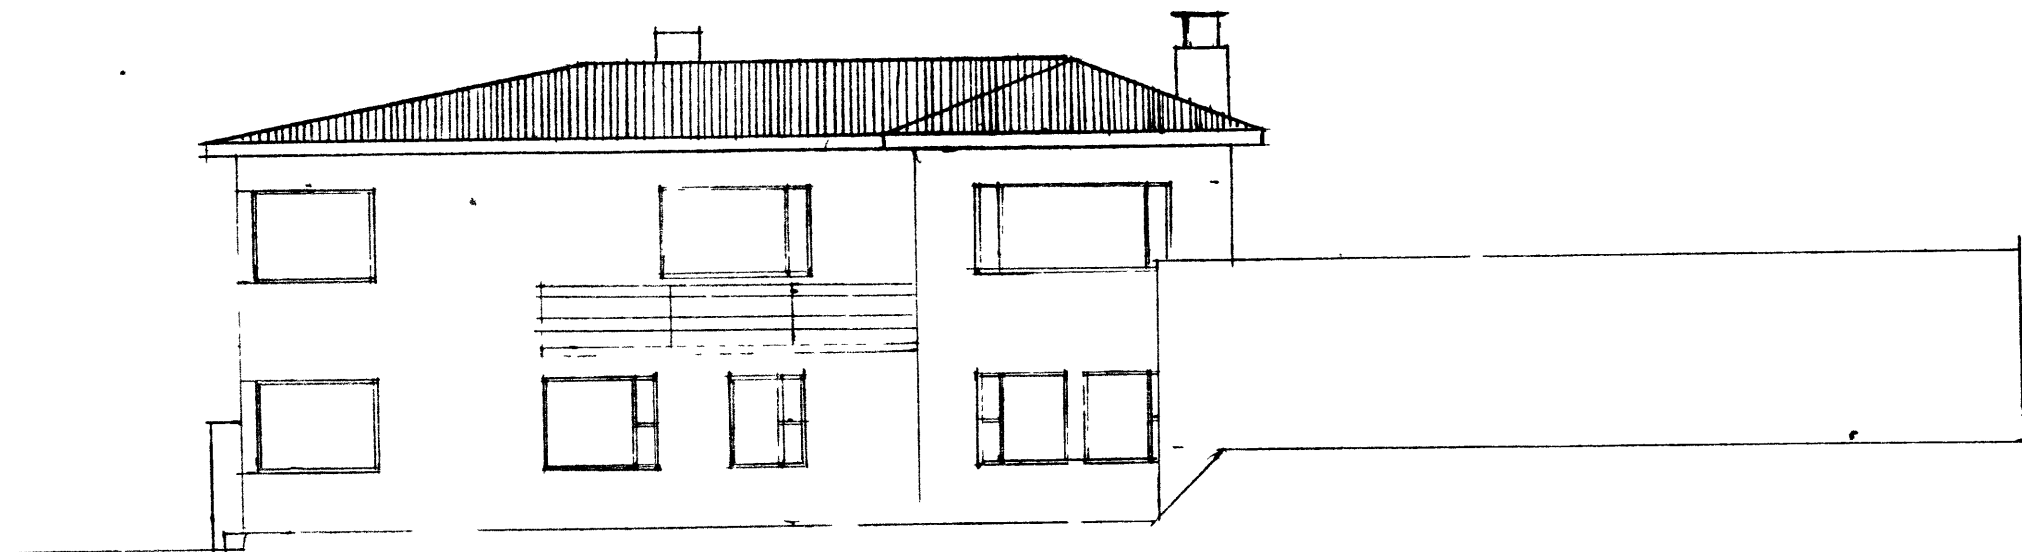

Süd