


22. JÚNÍ 2018



UNDIRRITUN SAMRÆMINGARHÖNNUJAR

SKOLPLÖGN
REGNVATNSLÖGN

- BI SKOLSKÁL (BIDET)
- BK BAÞKAR
- EV ELDHÚSVASKUR
- HL HANDLAUG
- SB STEYPIBAÞ
- SV SKOLVASKUR
- U? UPPVOTTAVÉL
- DF DRYKKJARFONTUR
- VS VATNSSALERNI
- ?V ?VOTTAVÉL
- ?S ?VAGSKÁL
- RV RÆSTIVASKUR
- BS BRUNASLANGA
- KR KRANAR

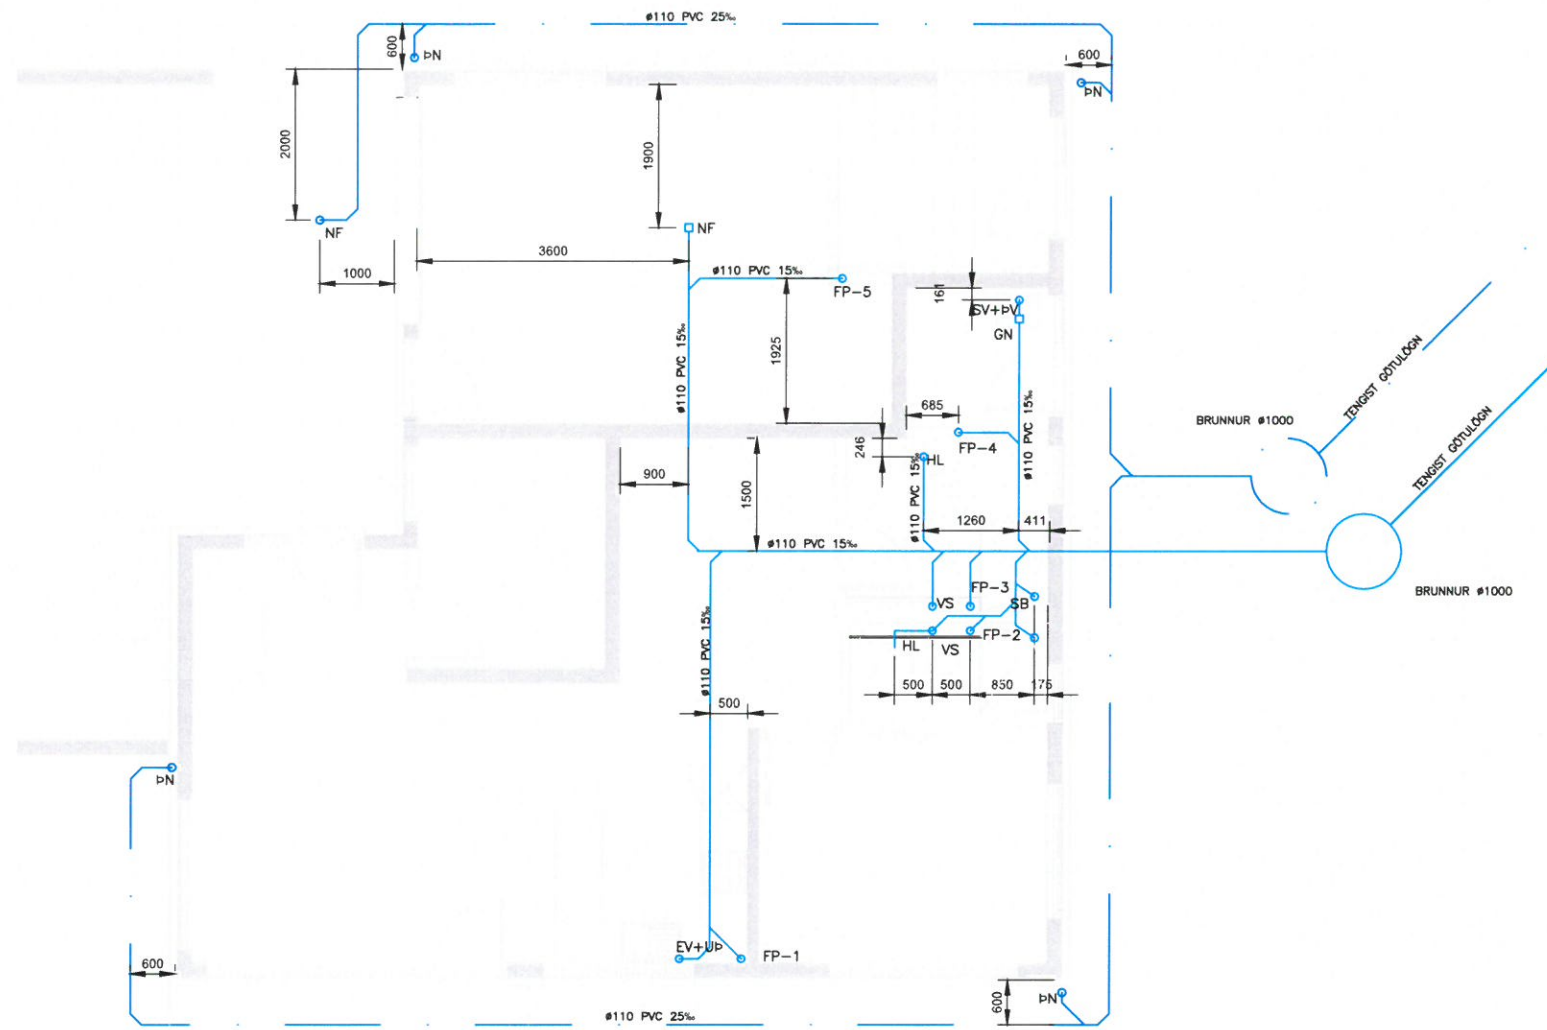


TILVÍSUN

ÚTG. DAGS SKYRINGAR TEIKN. HANN RYNT SAMÞ.

tpz teiknistofa
 Kirkjuvegi 23 900 Vestmannaeyjum
 Sími 481-2711
 tpz@teiknistofa.is
 www.teiknistofa.is

ÚTG. DAGS	HANNAD	MÆLIKVARÐI
09.05.18	BM	1:100 A-1
YFIRFARIÐ	TEIKNAD	1:500 A-1
BB	BM	

SAMÞYKKT:
HELGAPELLSBRAUT 5
 VESTMANNNAEYJAR
 LAGNIR
 GRUNNLAGNIR
 GRUNNMYND

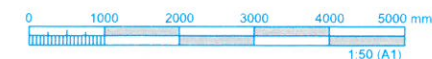

VERKFAANG 1914 TEIKNING 301 01