

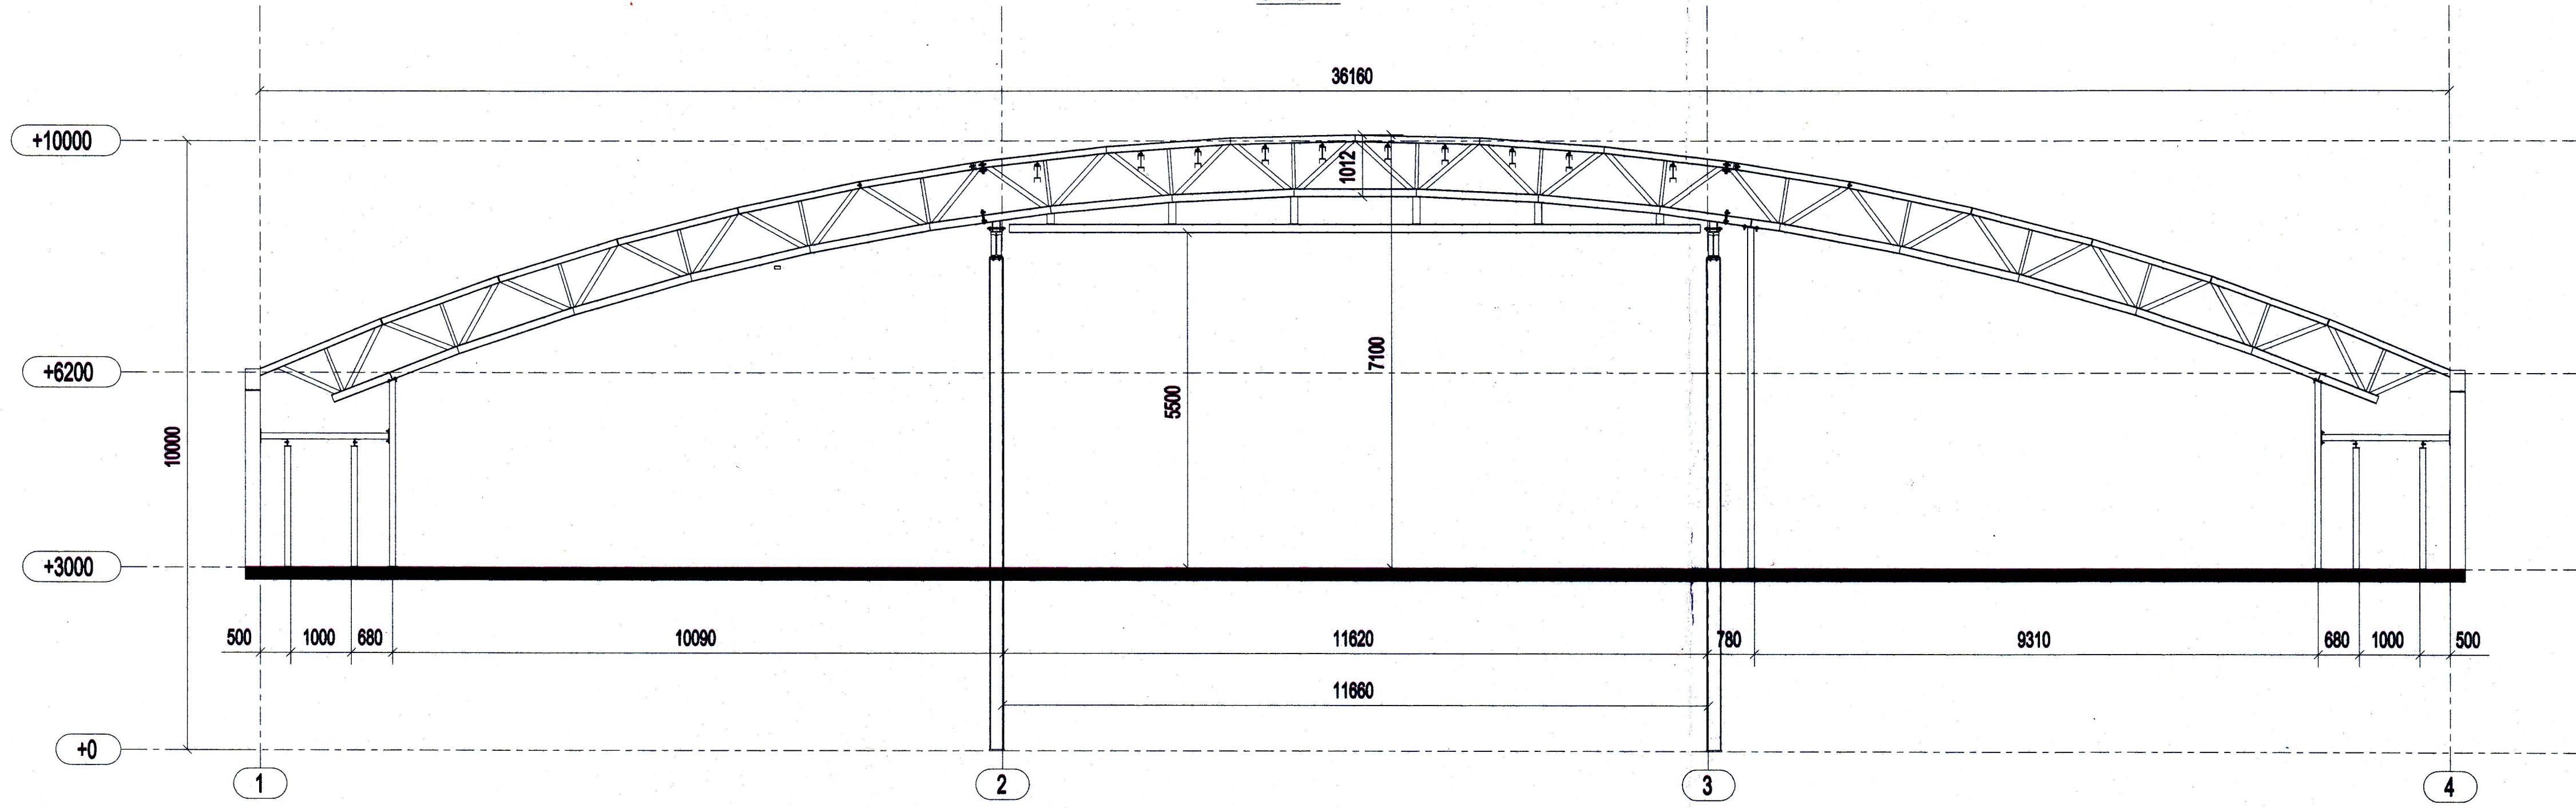


GRIDA

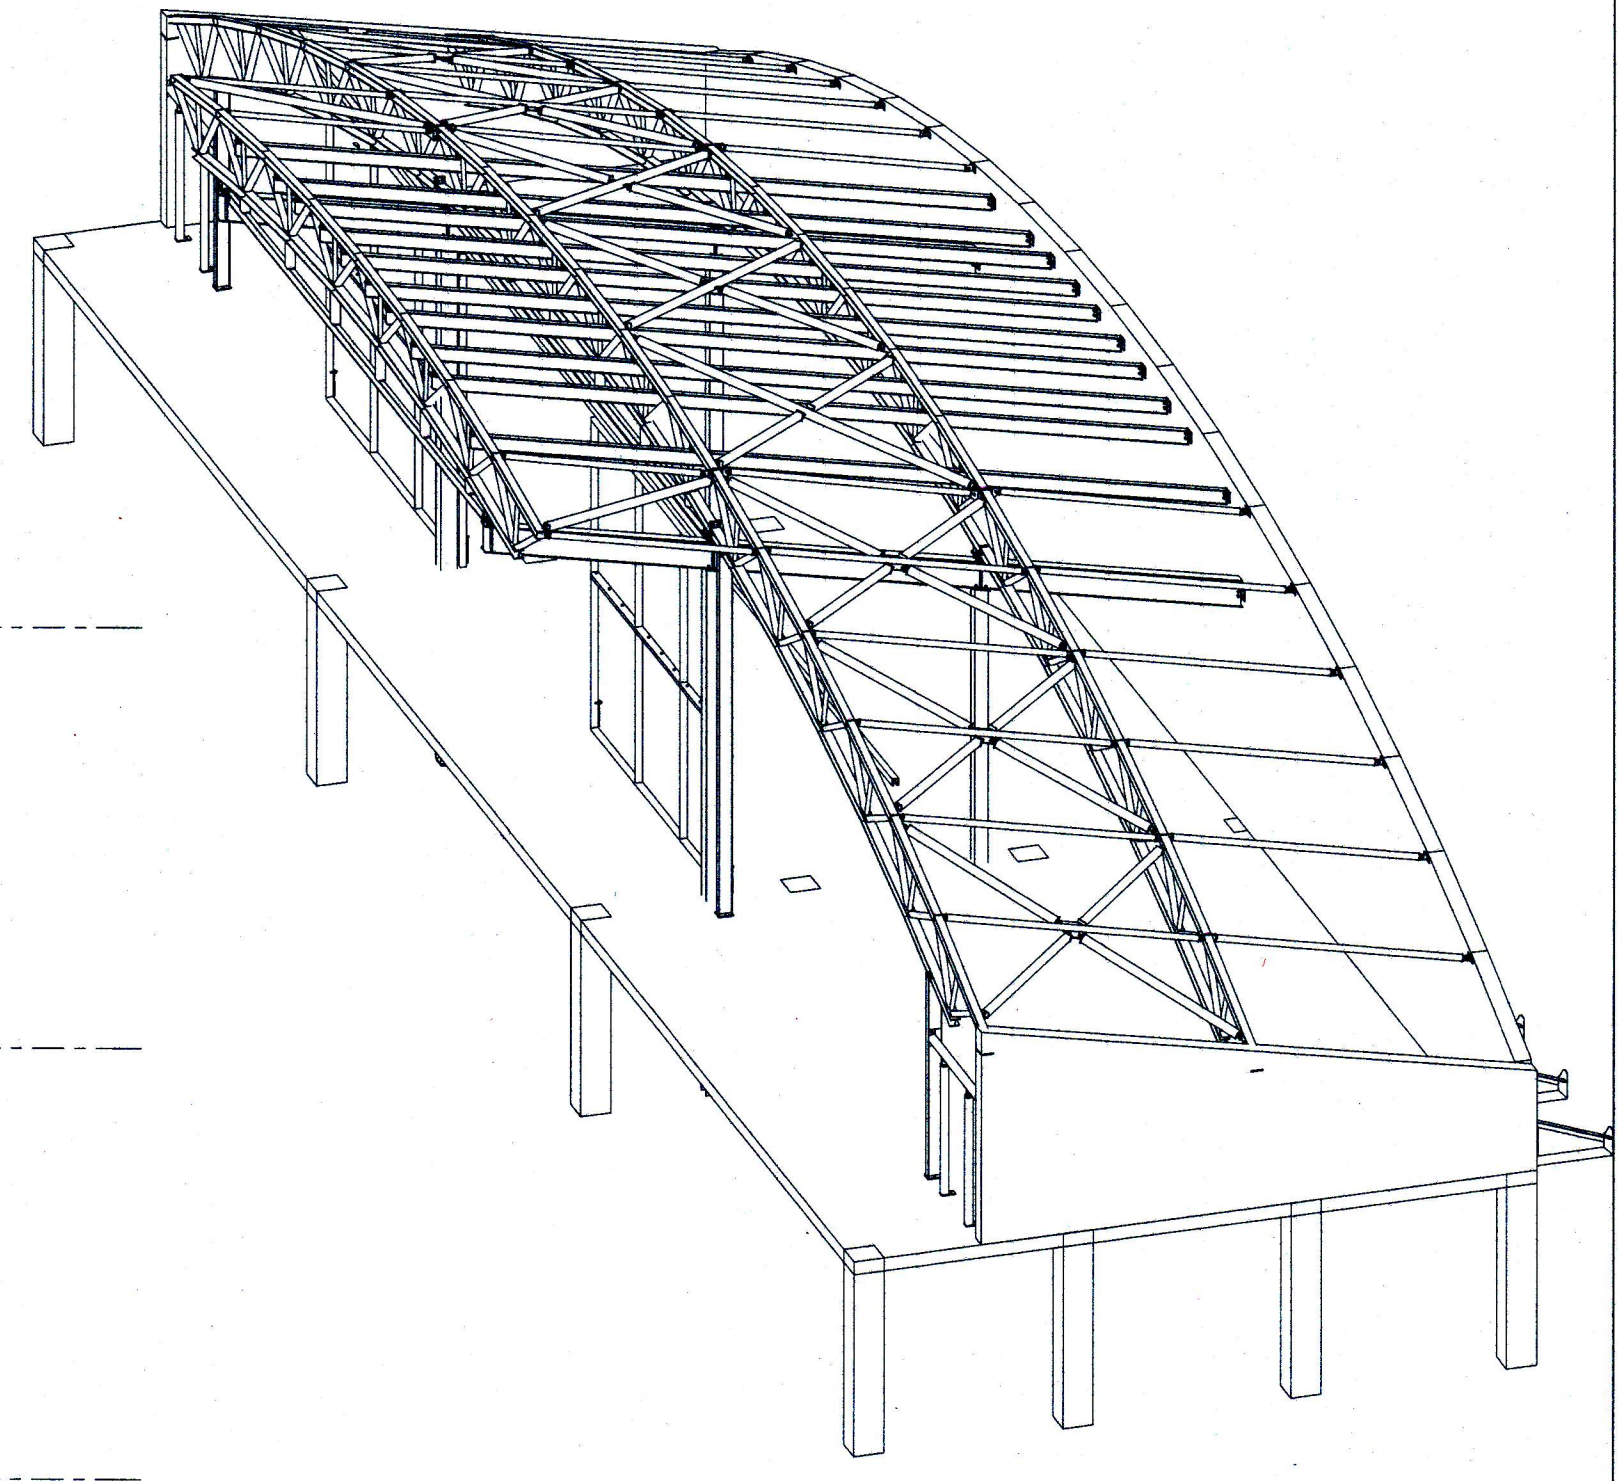

SAMBÝKKT AF BYGGINGARFULLTRÚA
5. JÚLÍ 2011
Sigurðinn Pásson
BYGGINGARFULLTRÚNNI VESTMANNNAEYLA

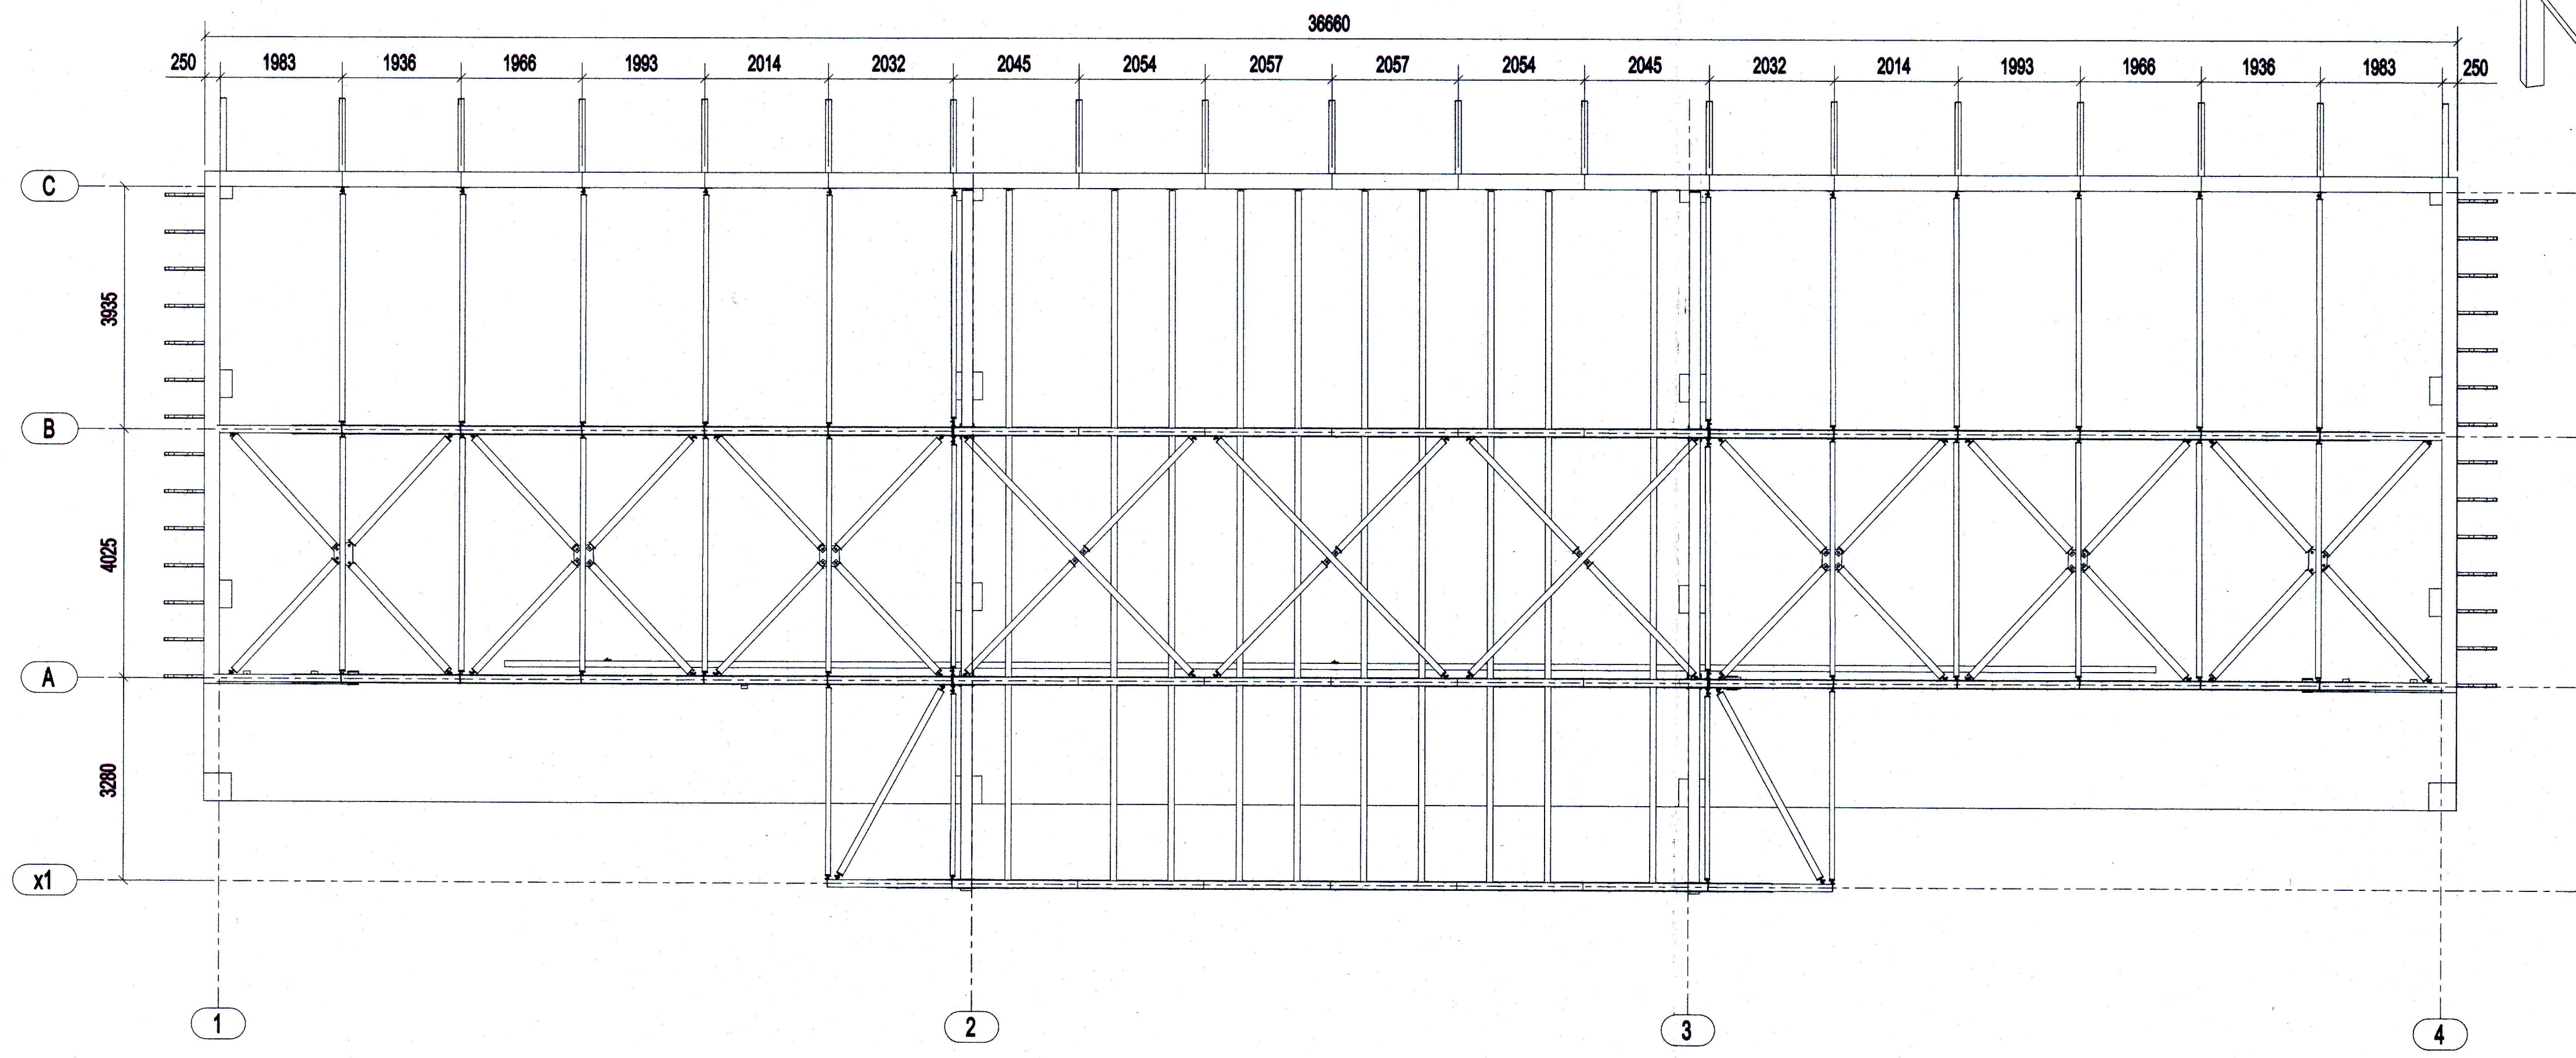

S:\svetih\A-VERK\101003\spjaldur\000_innirissnit 0707111 - 001.dwg, Modell, 7.7.2011 11:44:12

Metāla Birkonstruktācija S.B.C.	Zātrū kēla 133, Mārupa, Marupe novads, LV-2167 Tāl: +371 67403363 Fax: +371 67177334 e-pasts: info@sbc.lv	Objekts	Stage in Iceland	Pasūtītāja Nr. 1072011
		Izstrādāja 06.06.2011 A. Lipka	Pasūtītājs SIA "Baltica"	

Sigurðinn Pásson 240829-2011