




SNID J-J 1:20

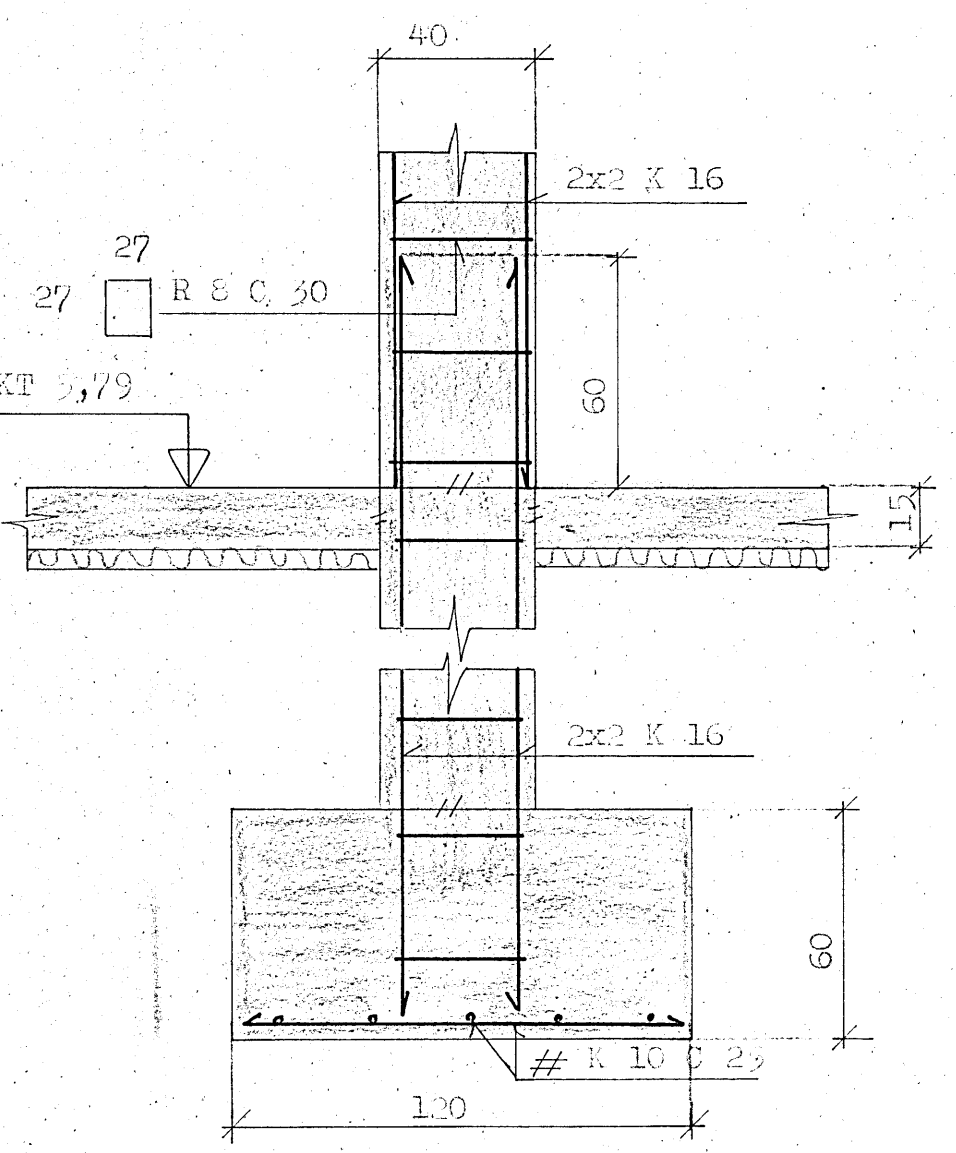


SNID K-K 1:0

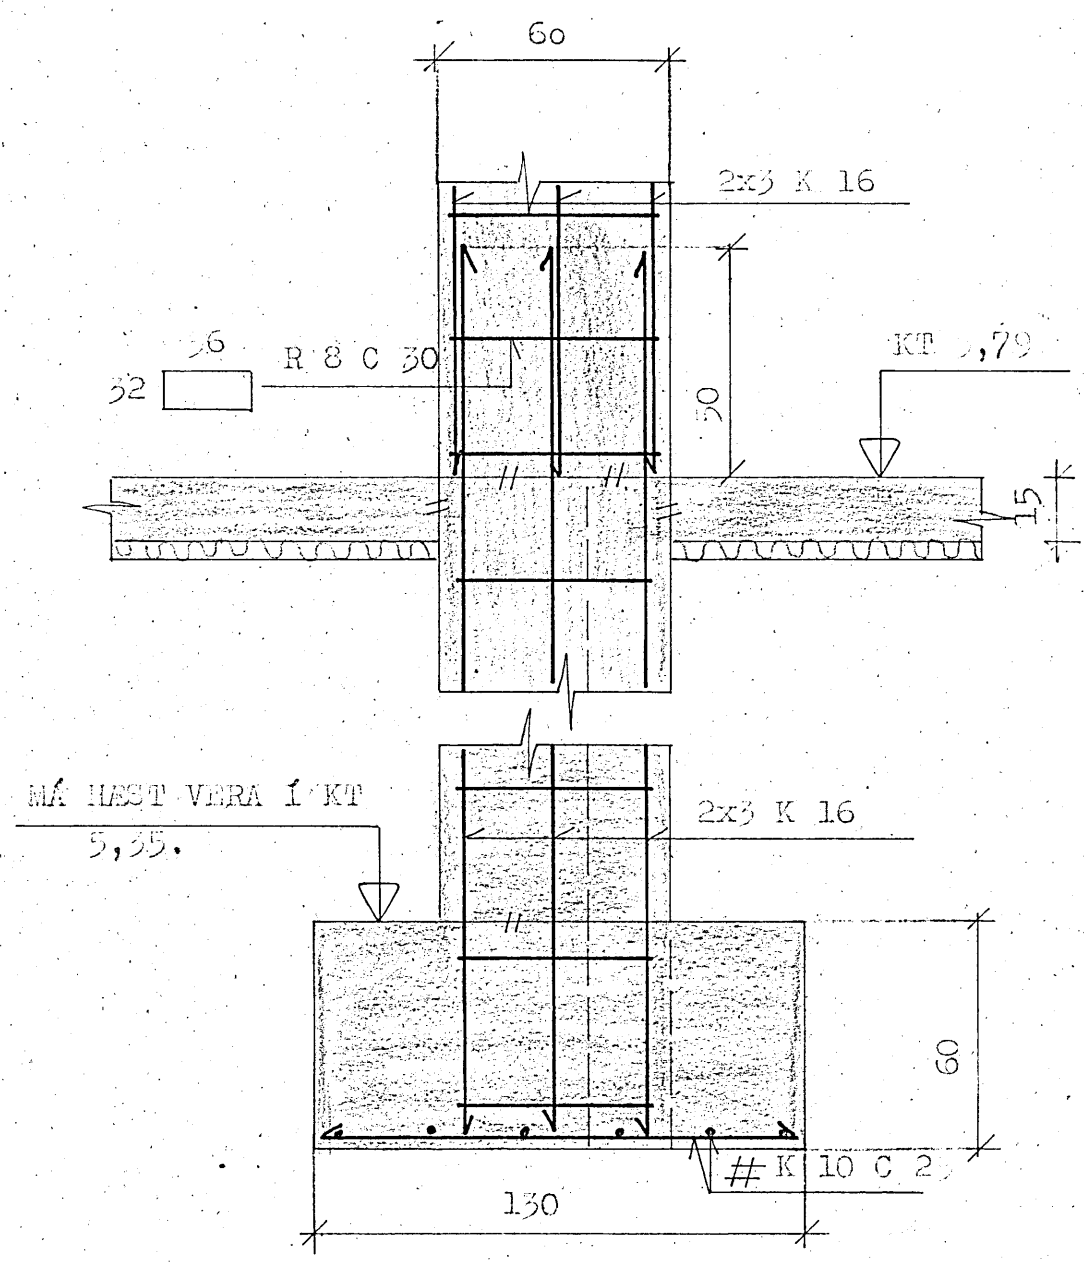


SNID L-L 1:0

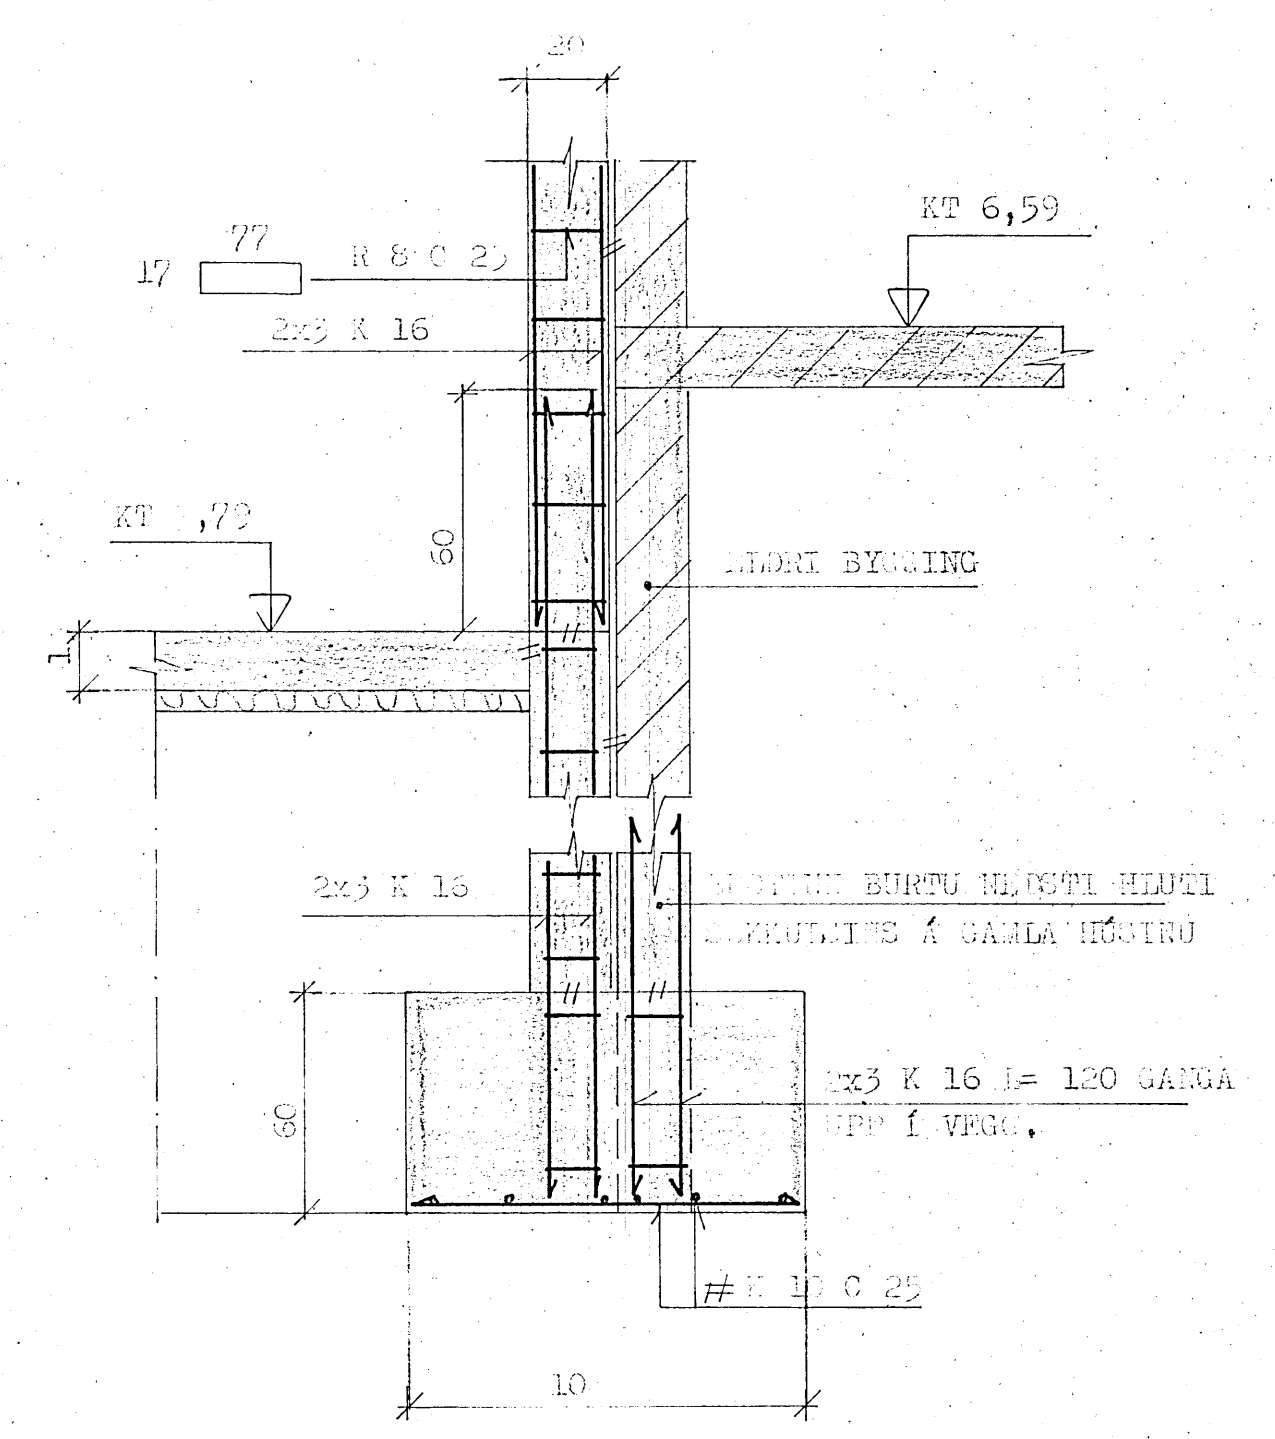


SNID M-M 1:20

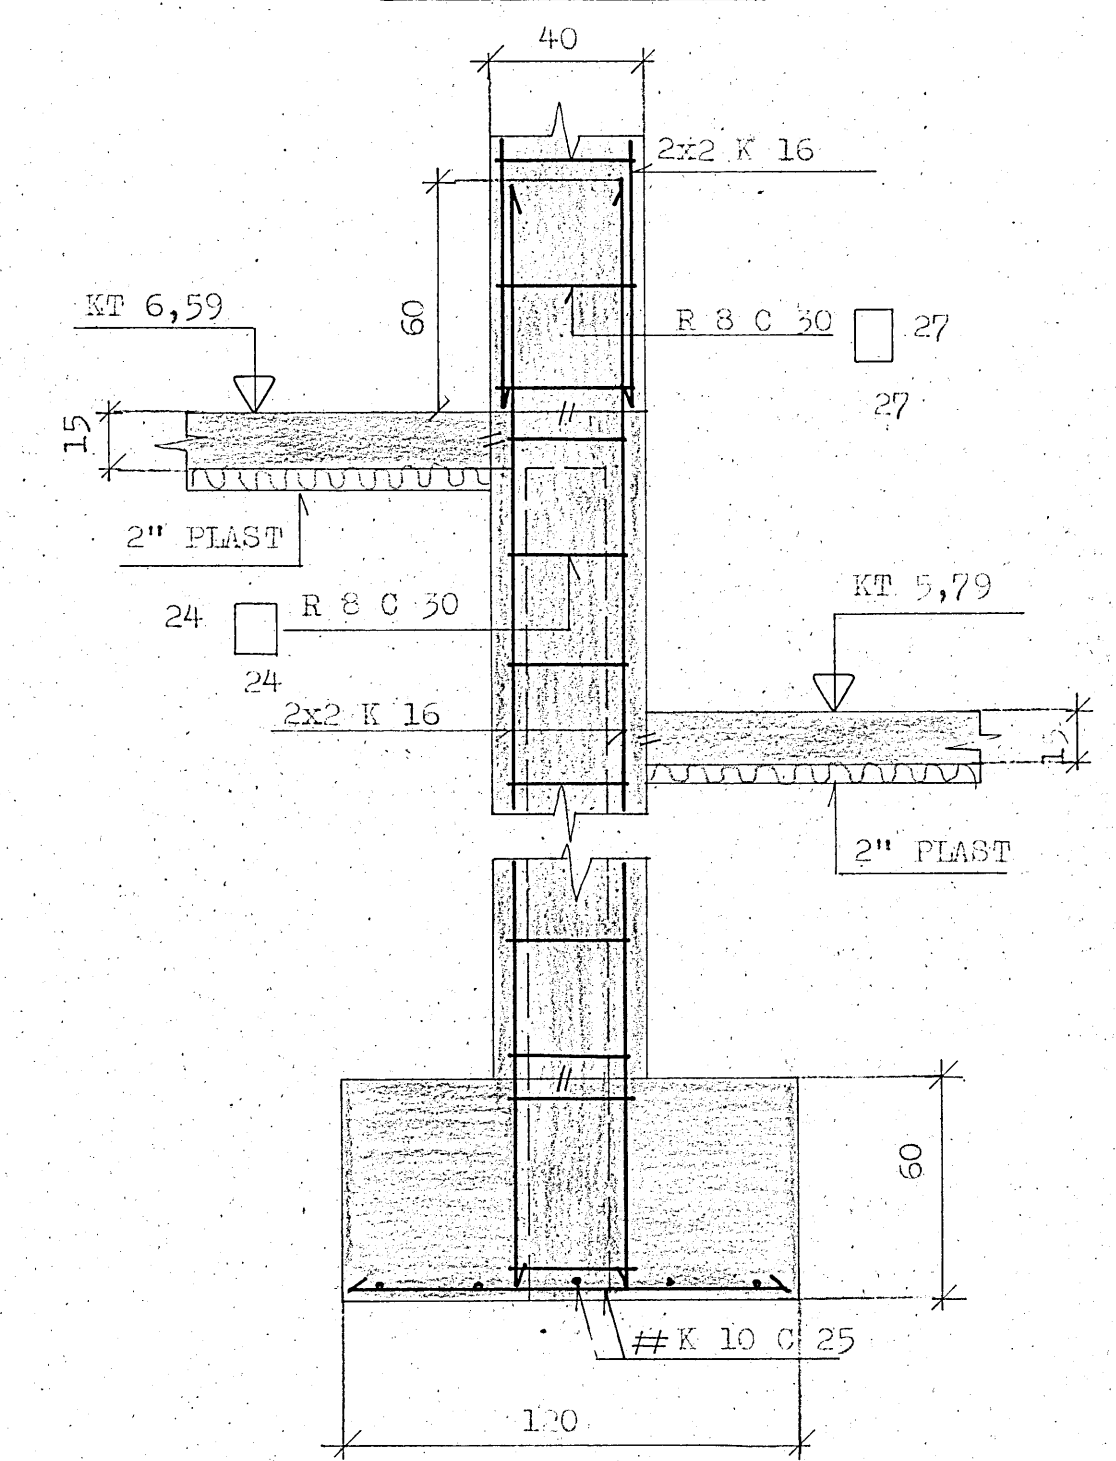


SÚLA S1 GRUNNMYND 1:20

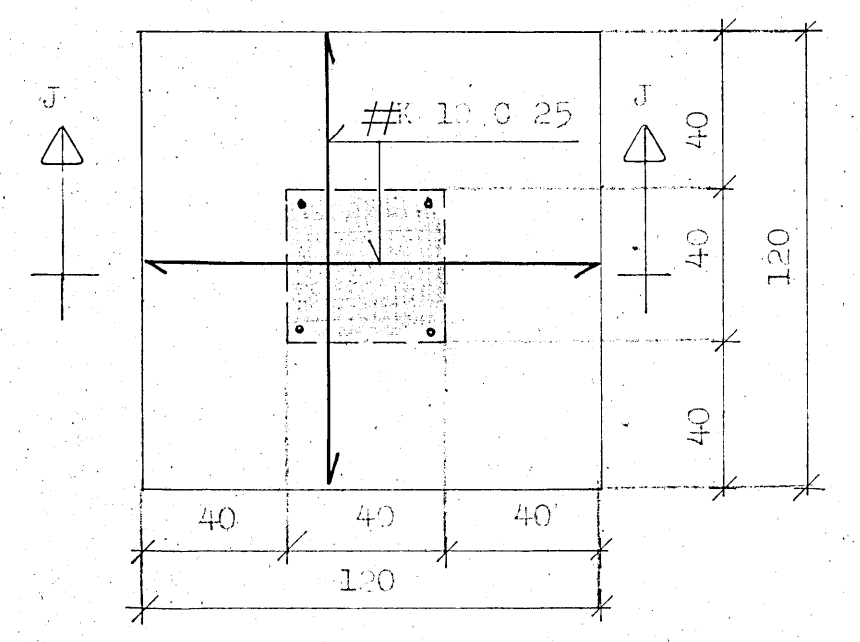


SÚLA S2 GRUNNMYND 1:20

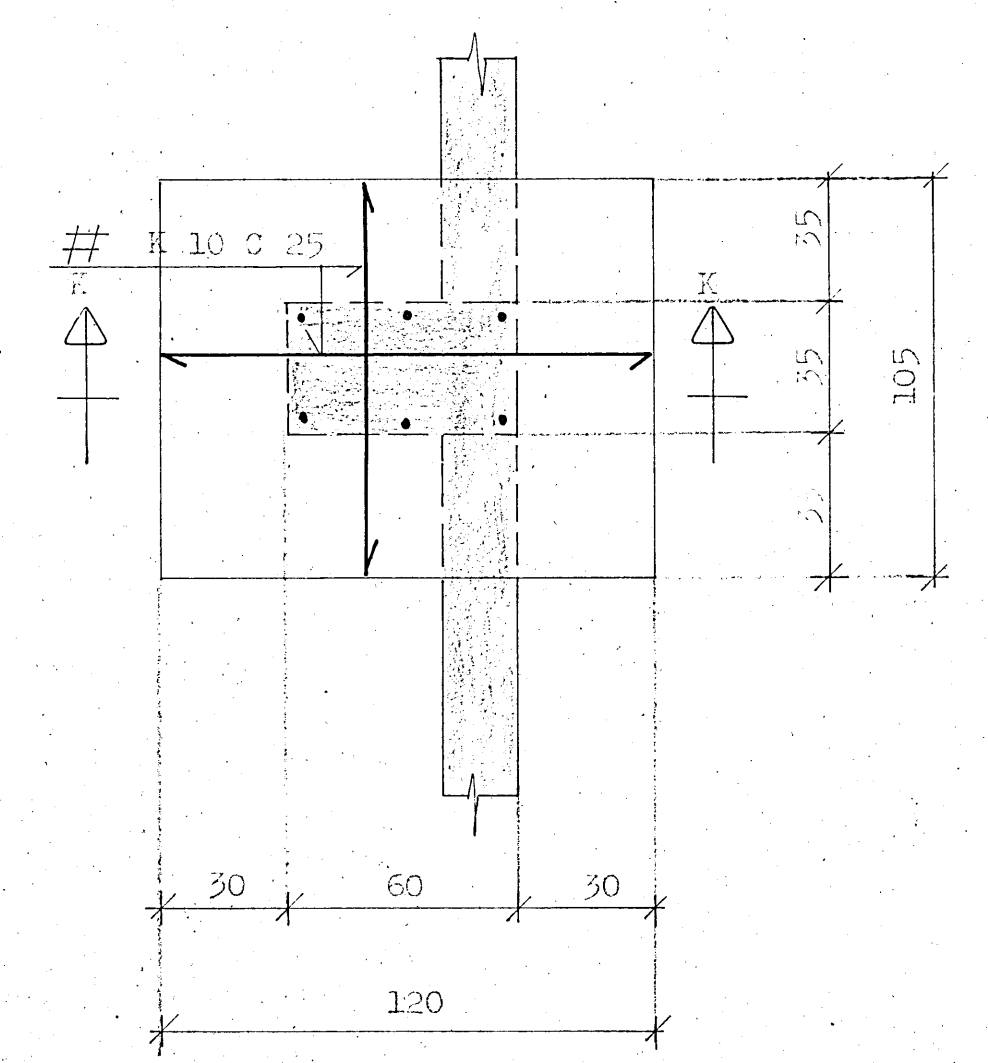

SÚLA S3 GRUNNMYND 1:20

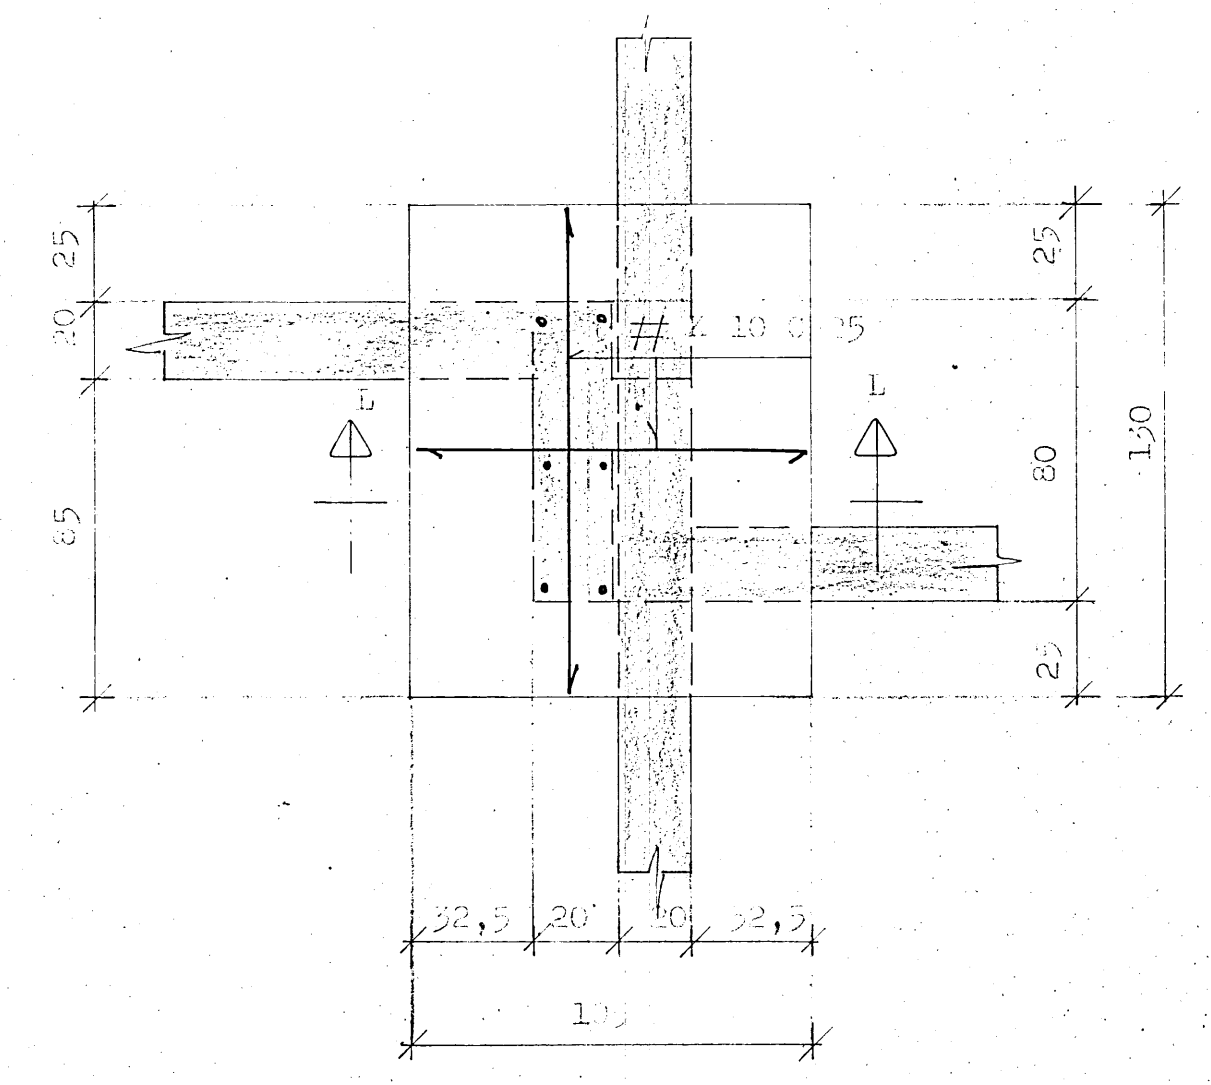

SÚLA S4 GRUNNMYND 1:20

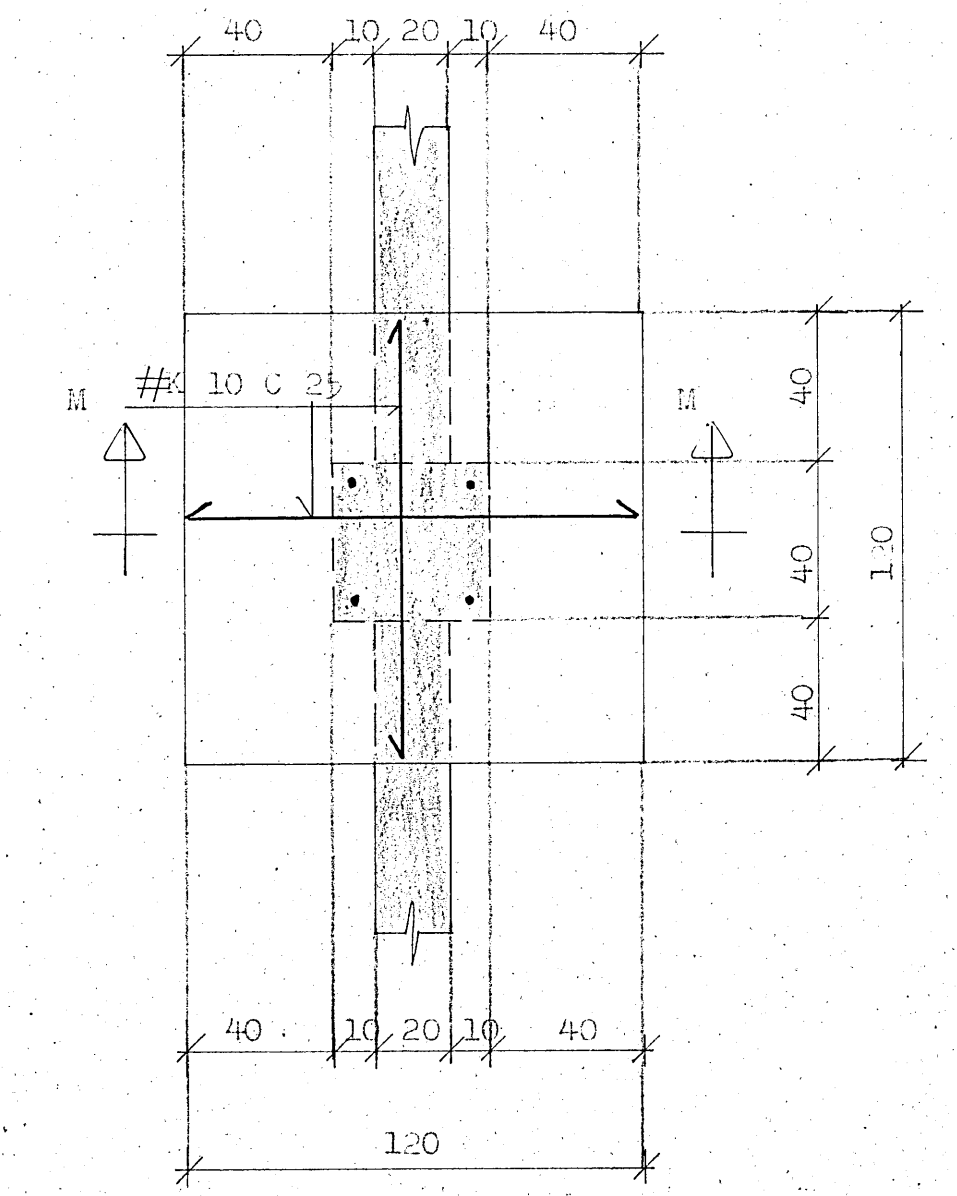

TILVISAÐIR.  
 SKRIFINGAR & TÄKN  
 SNIÐMERKINGAR

SJA TEIKN 1.01  
 " 1.02

VERKEFNI <b>GESTGJAFINN VESTMANNAEYJUM</b>	MÁL 1:20	DAGS. MAÍ '81
SÓLAR, GRUNNMYNÐIR, SNIÐ.	TEIKN. G.P./M.P.	BR.
BAMB.	REIKN.	VERK NR. 283
		TEIKN NR. 104