



SNID A-A

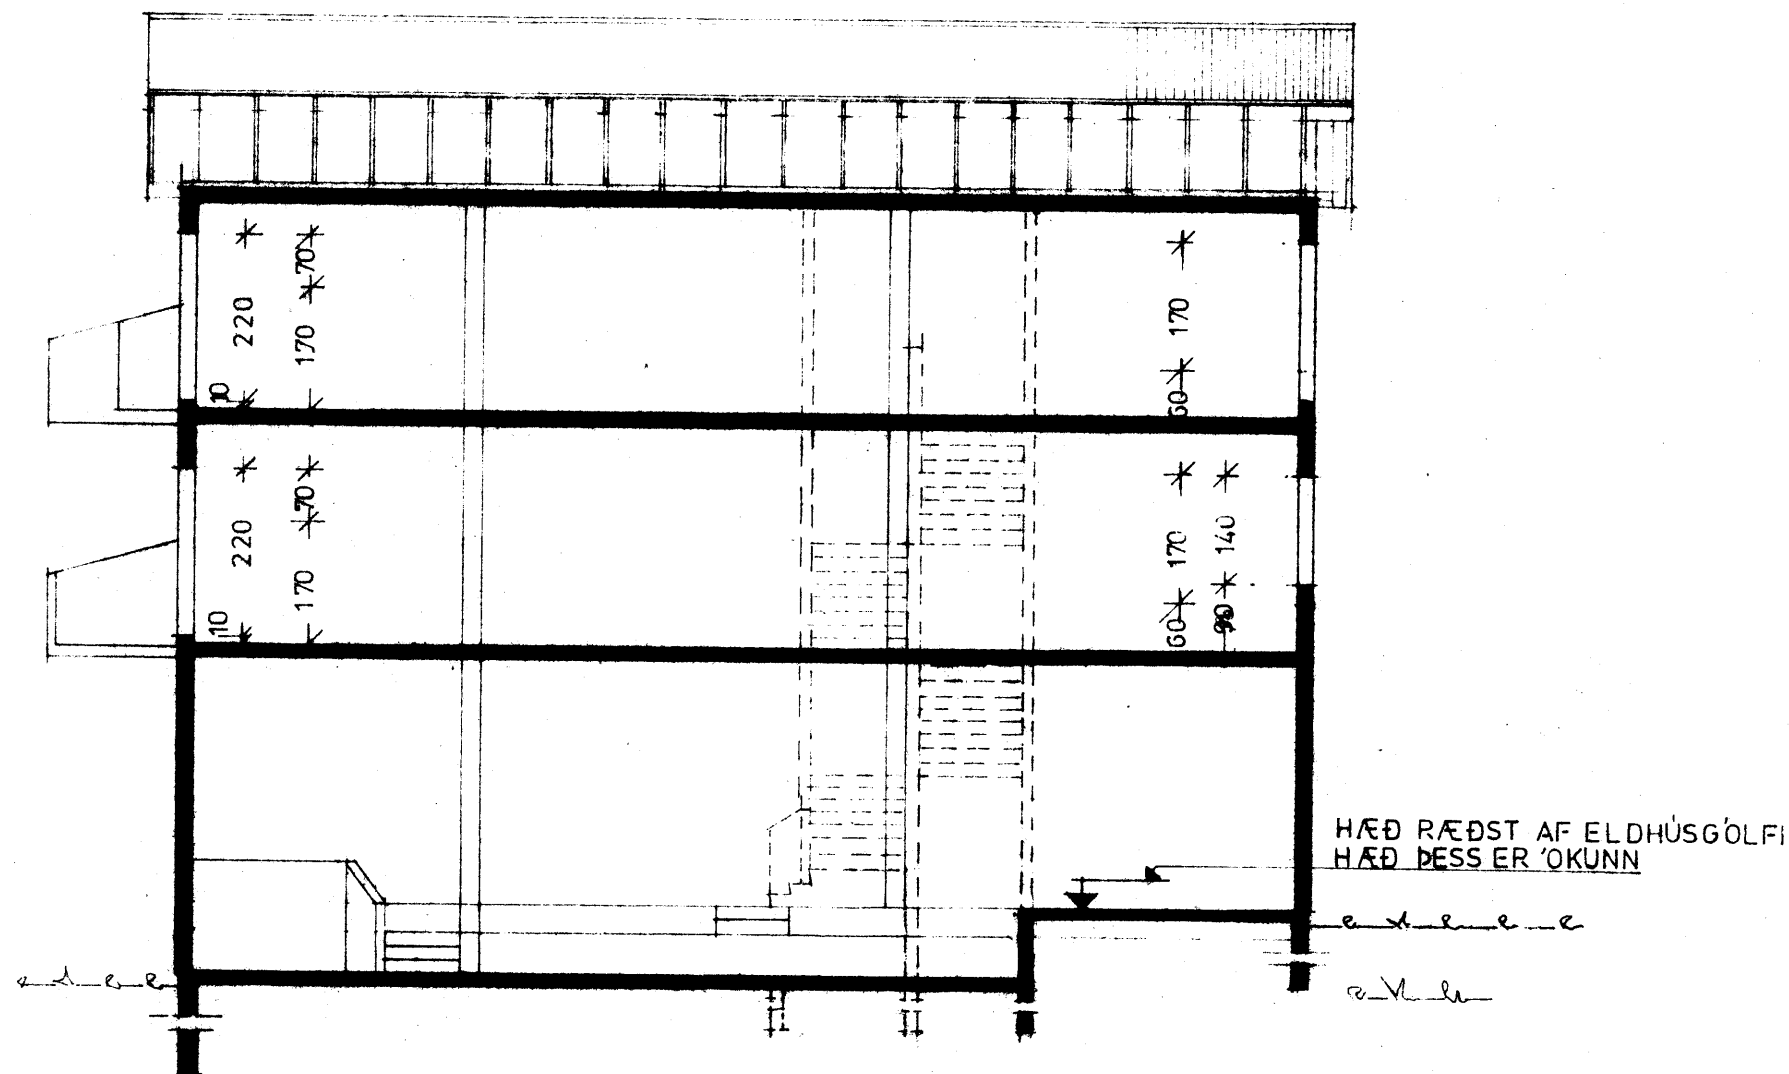

SNID B-B

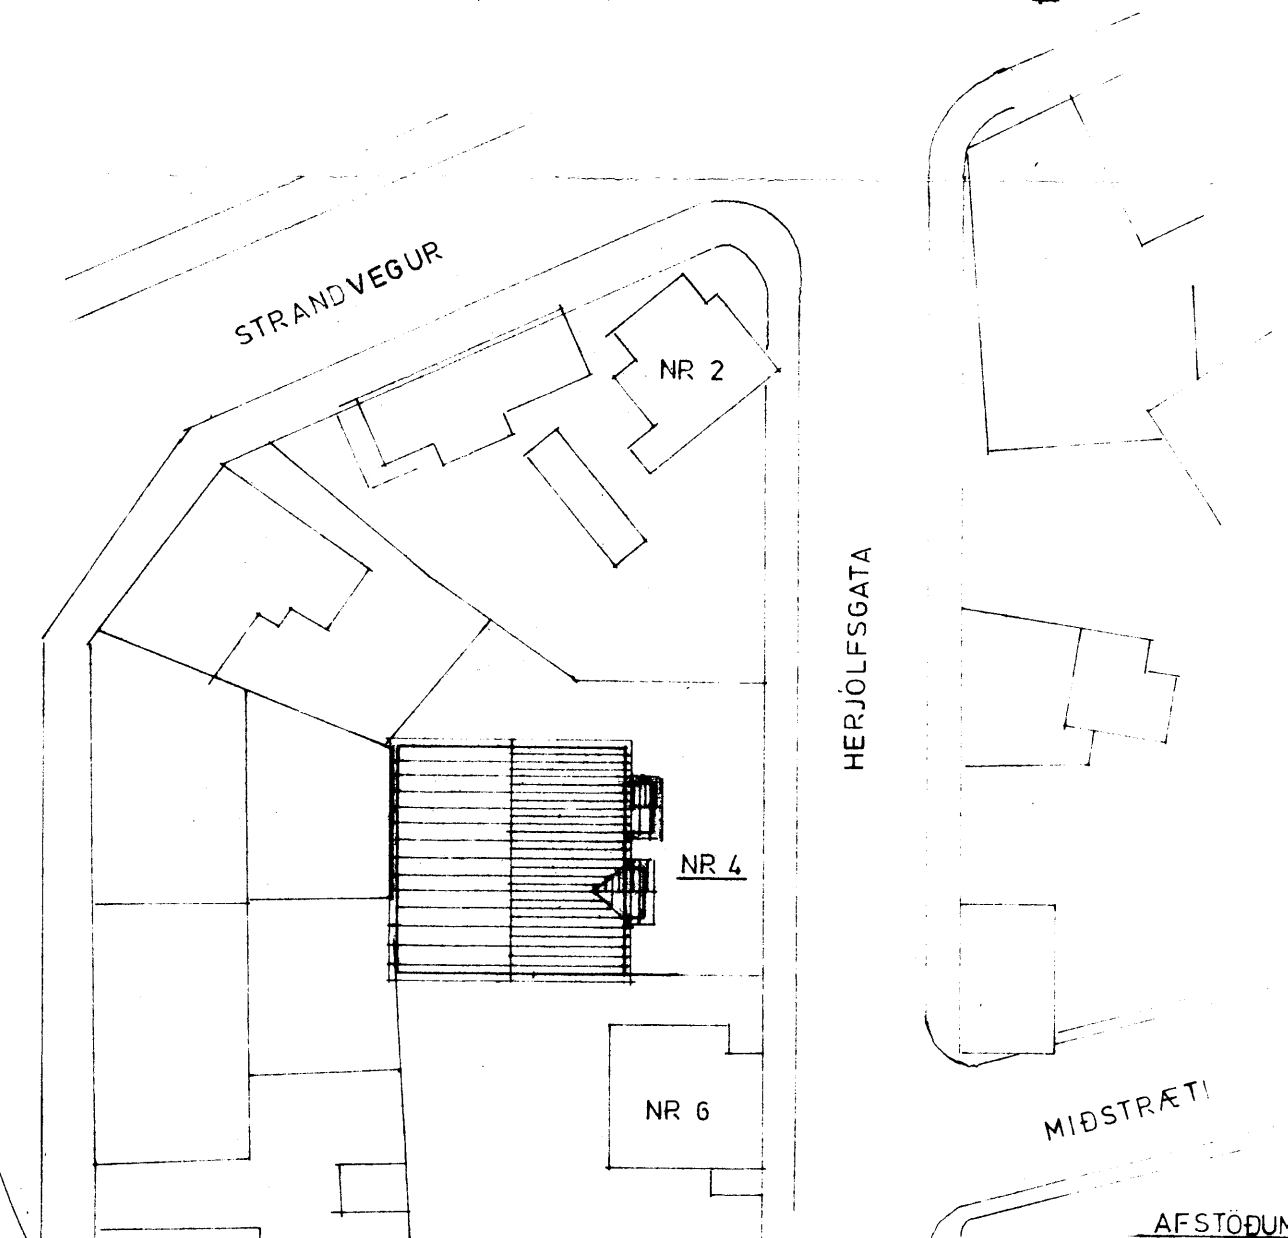

AFSTÖÐUMYND 1:500

KVARÐI Teiknistofa Skúlatúni 6, 3.h. Reykjavík Símar (91) 25491 og (91) 14185

VERKEFNI GESTGJAFINN VESTMANNAEYJUM	KVARÐI	1:100	1:500	VERK NR. 8110
	DAGS.	APR 81		TÝPA NR.
HEITI AFSTÖÐUMYND SNID	TEIKN.	GG		TEIKN.NR.
	REIKN.			