
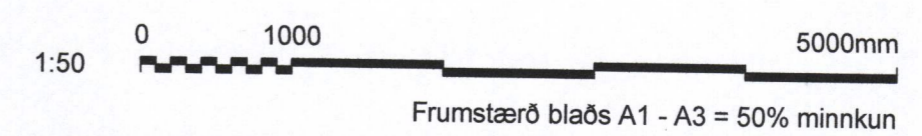
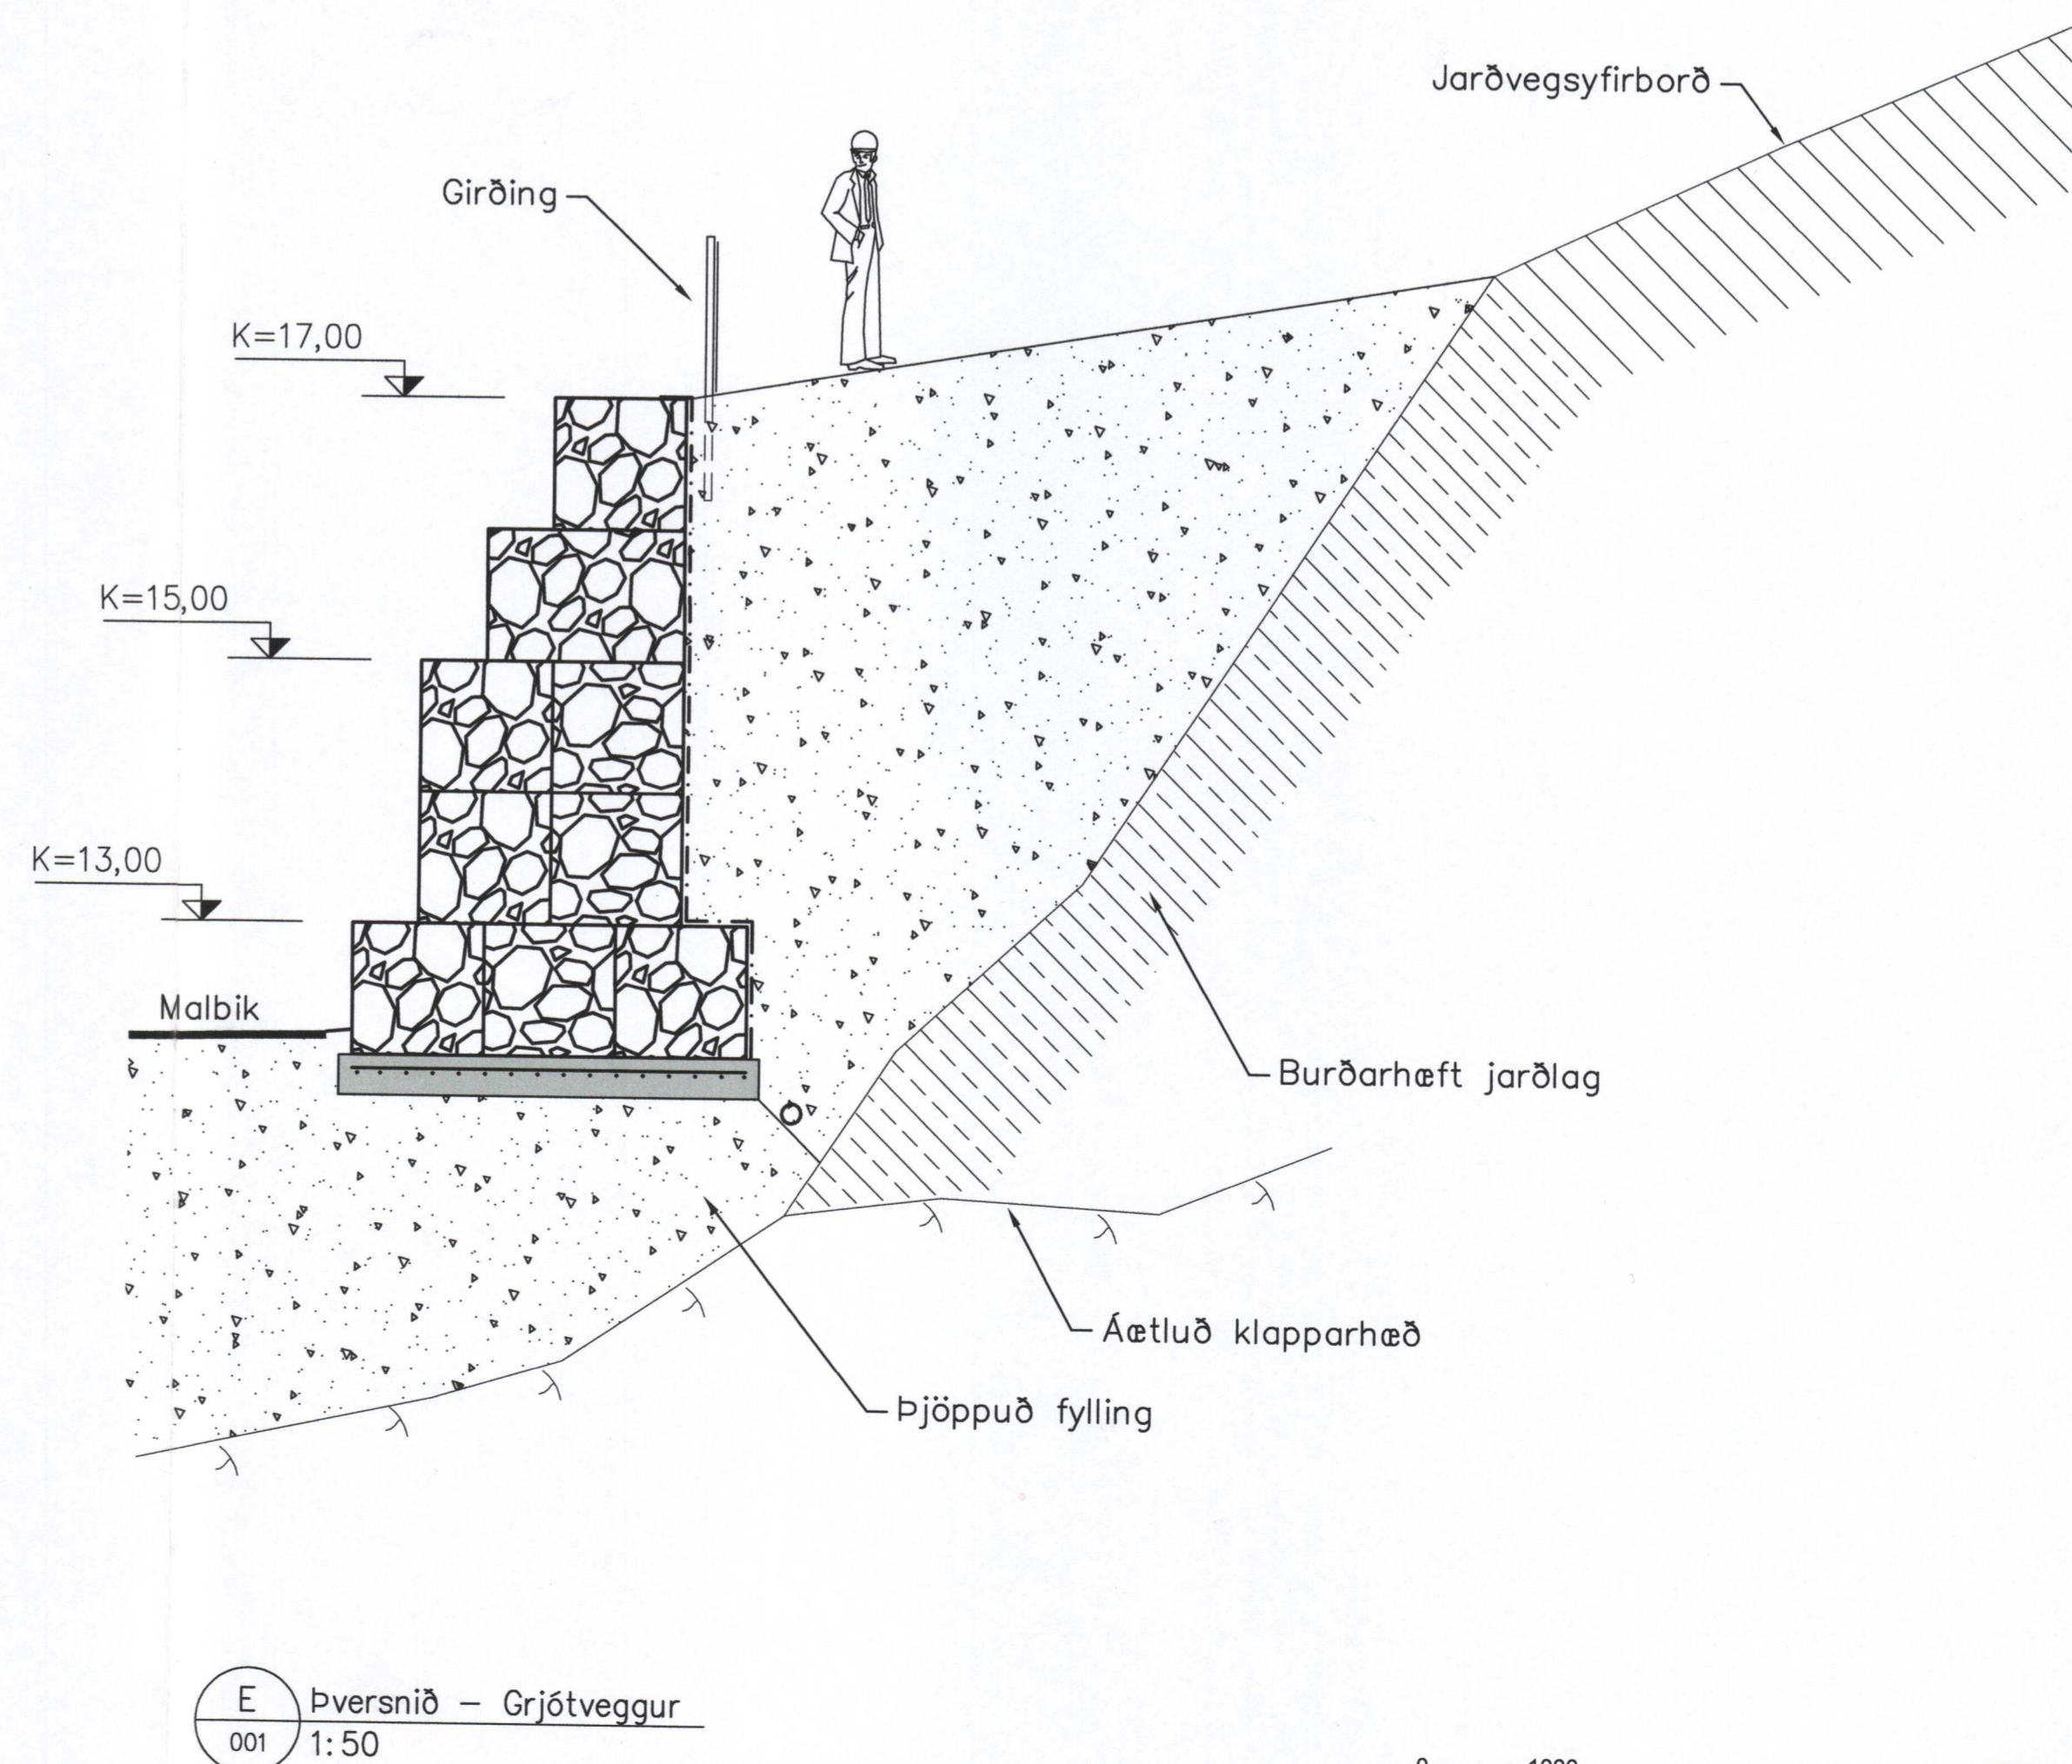
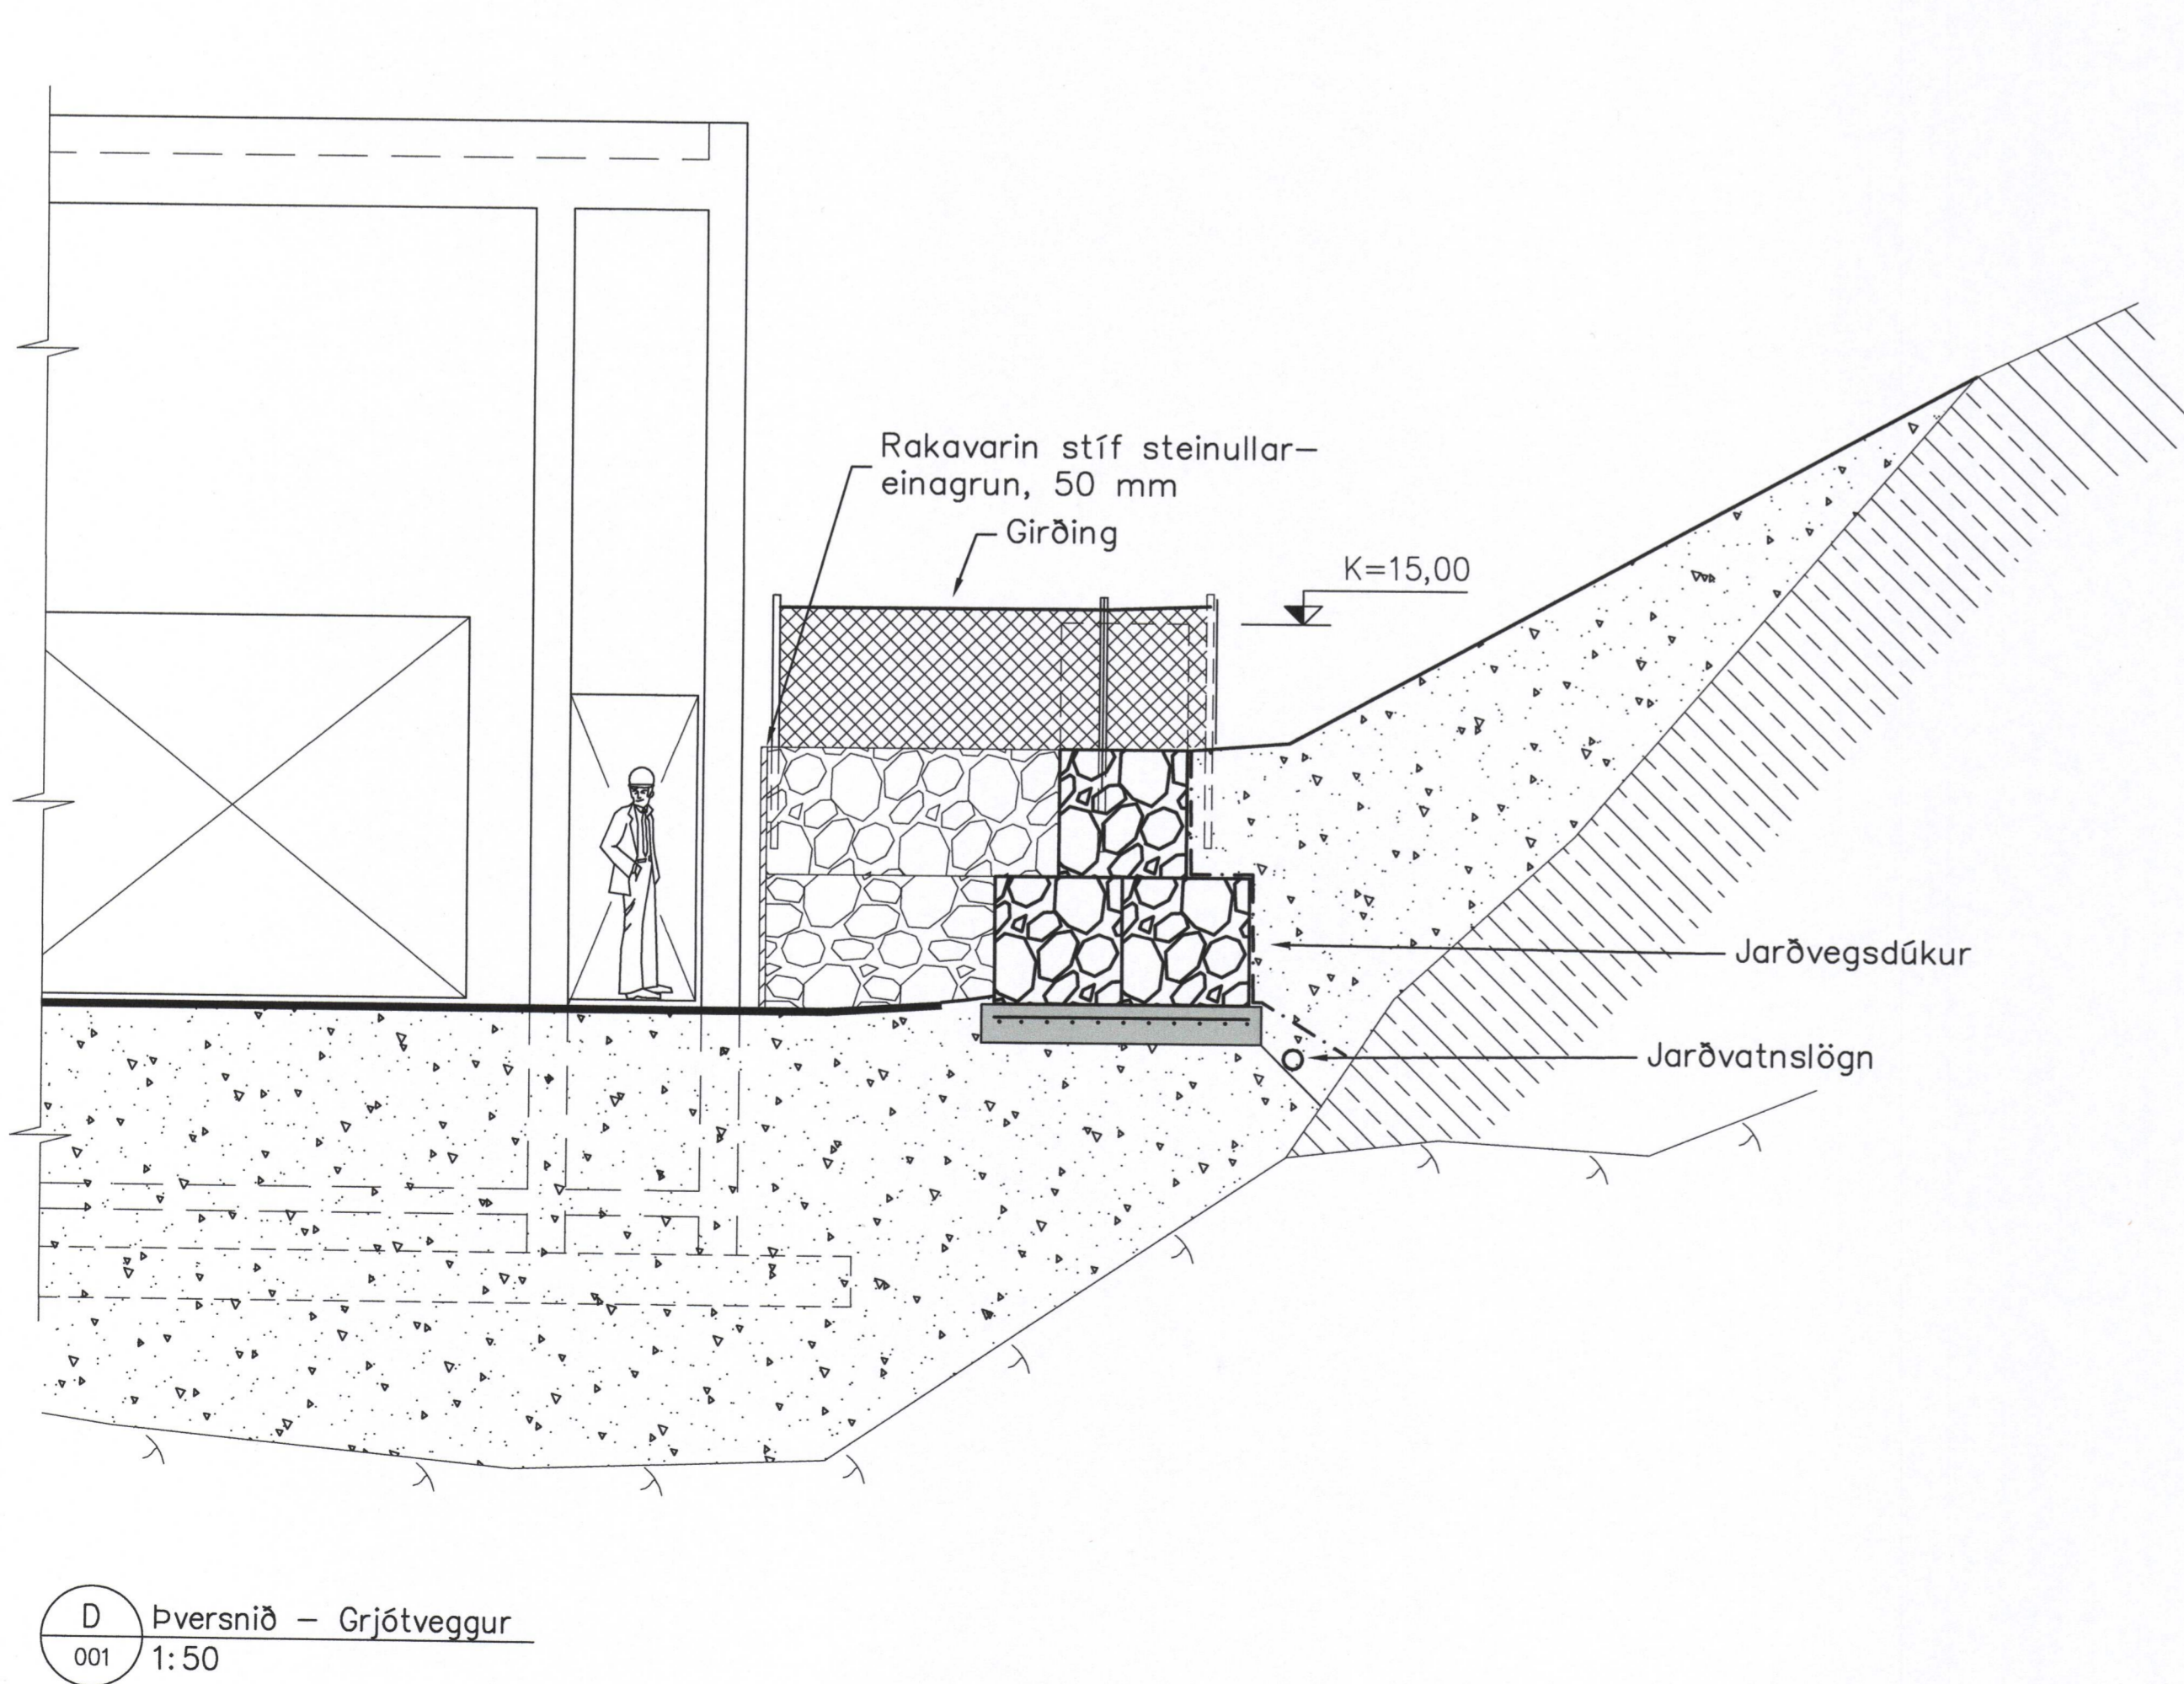
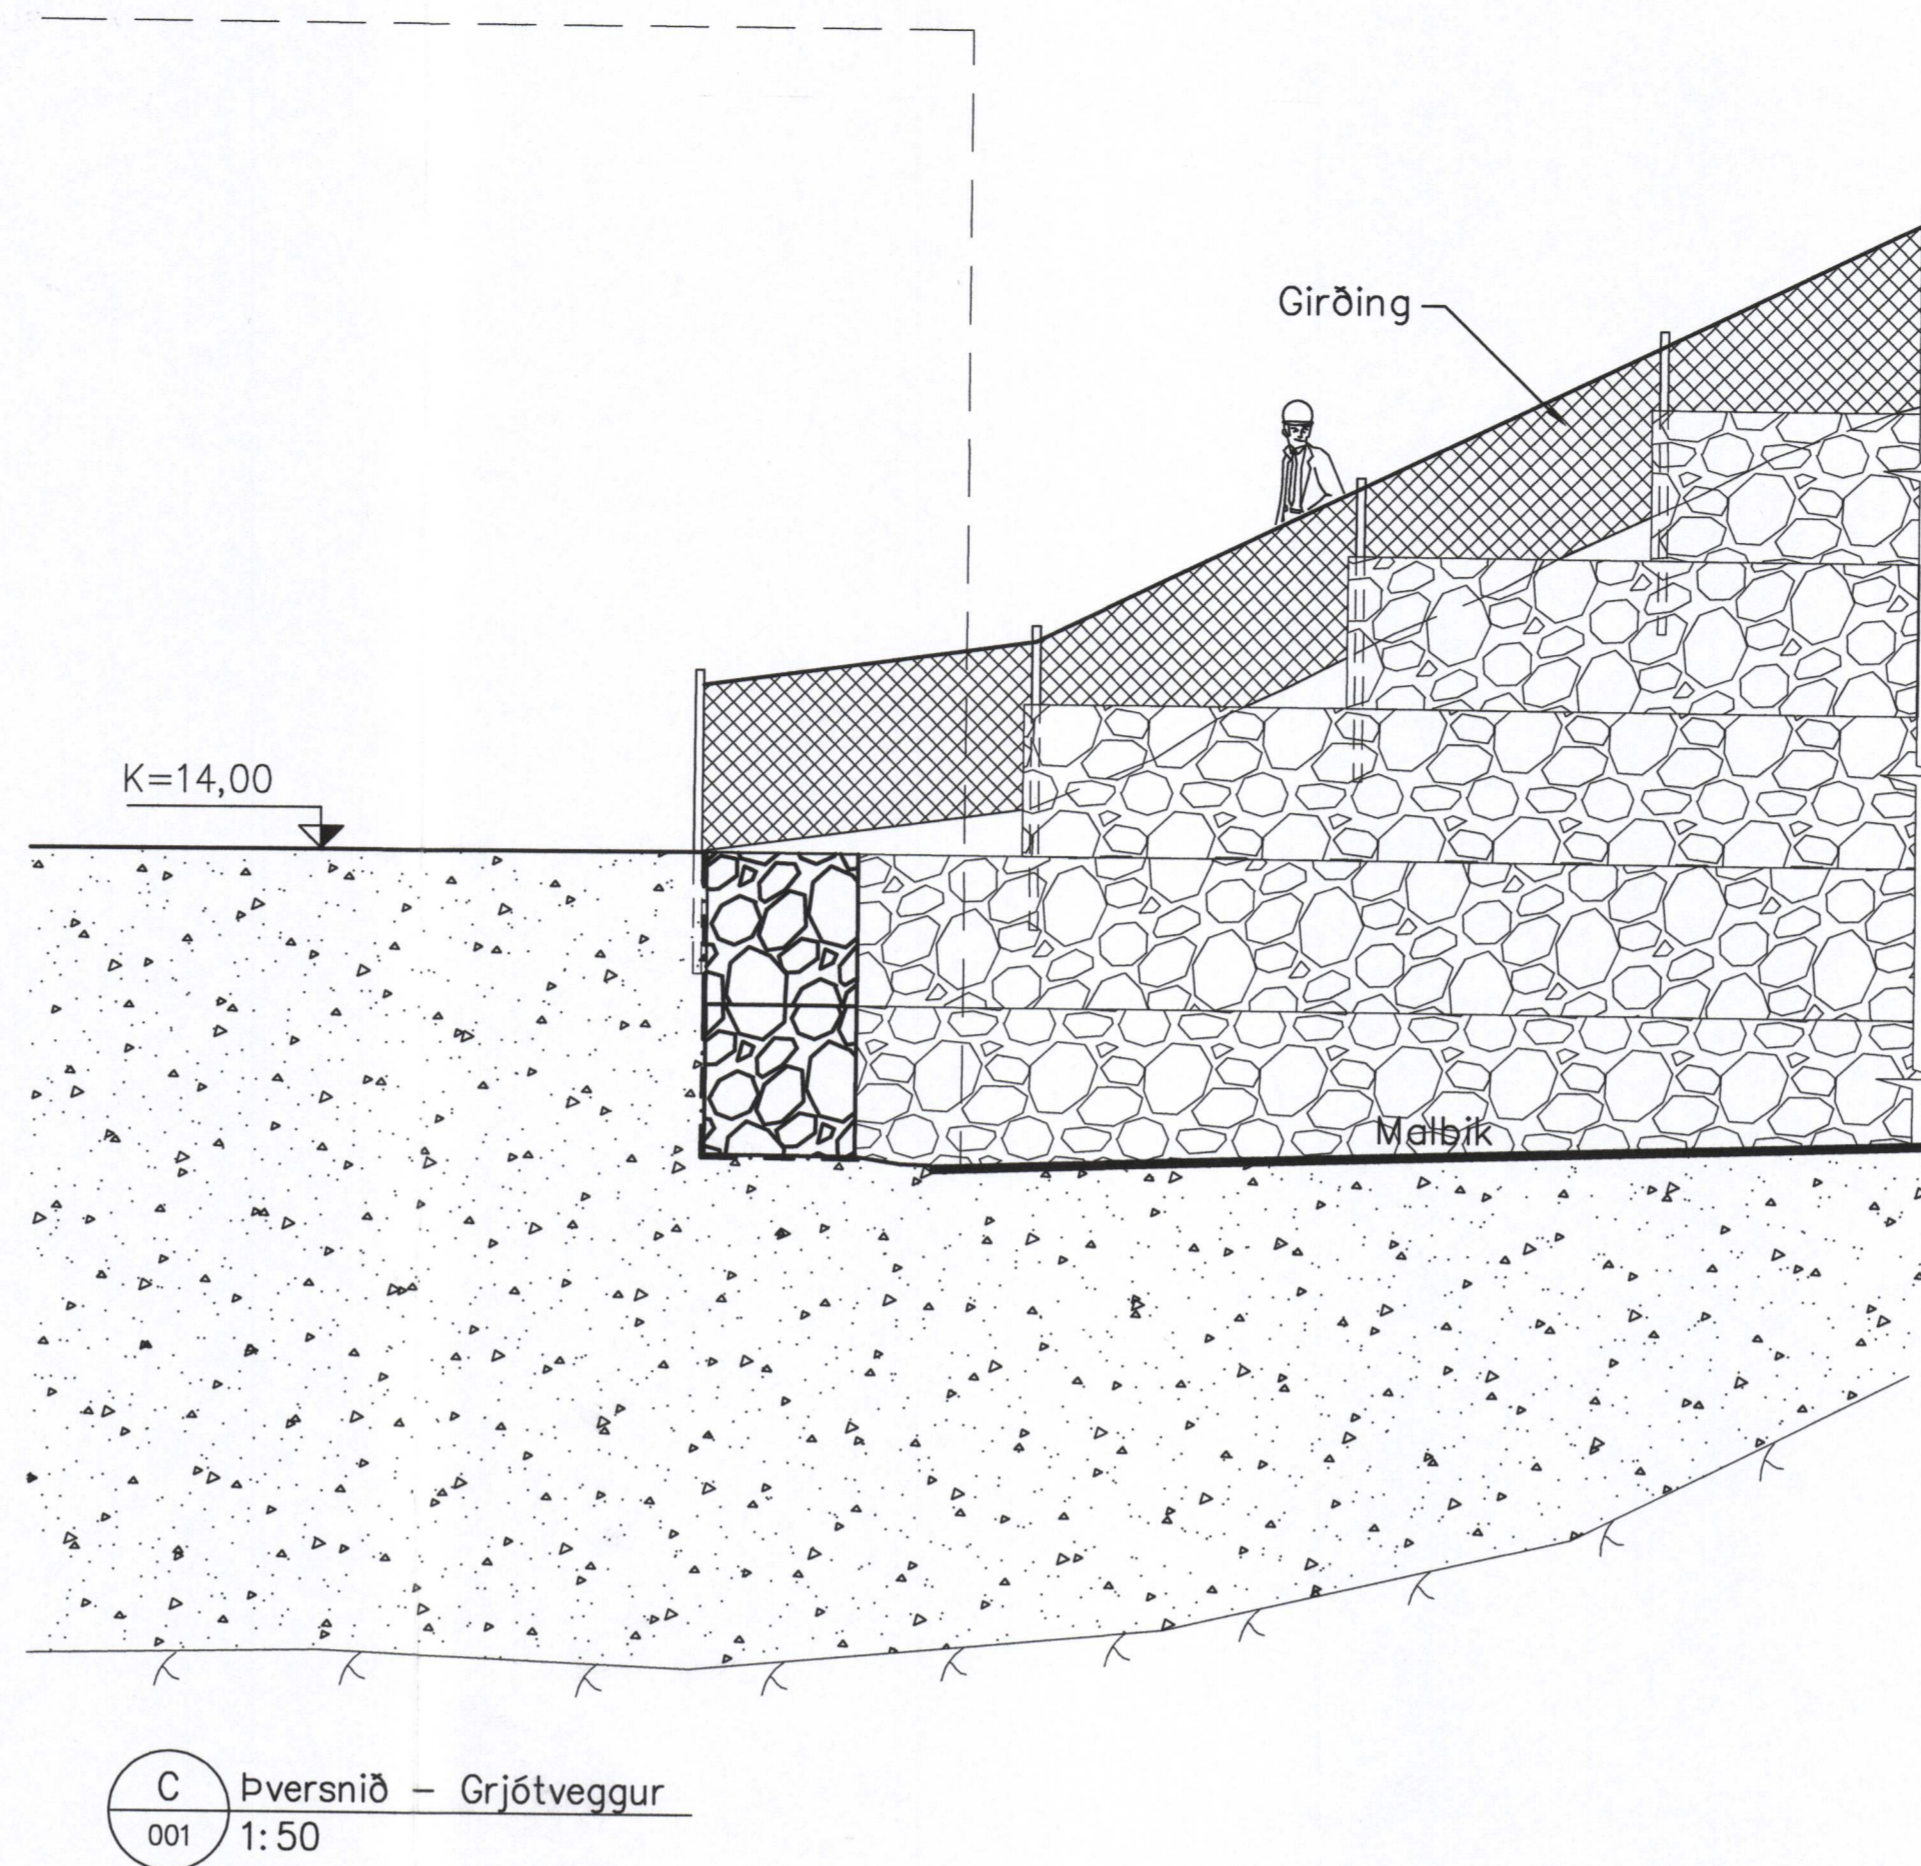


SKÝRINGAR:
Sjá skýringar á teikningu C40.001.

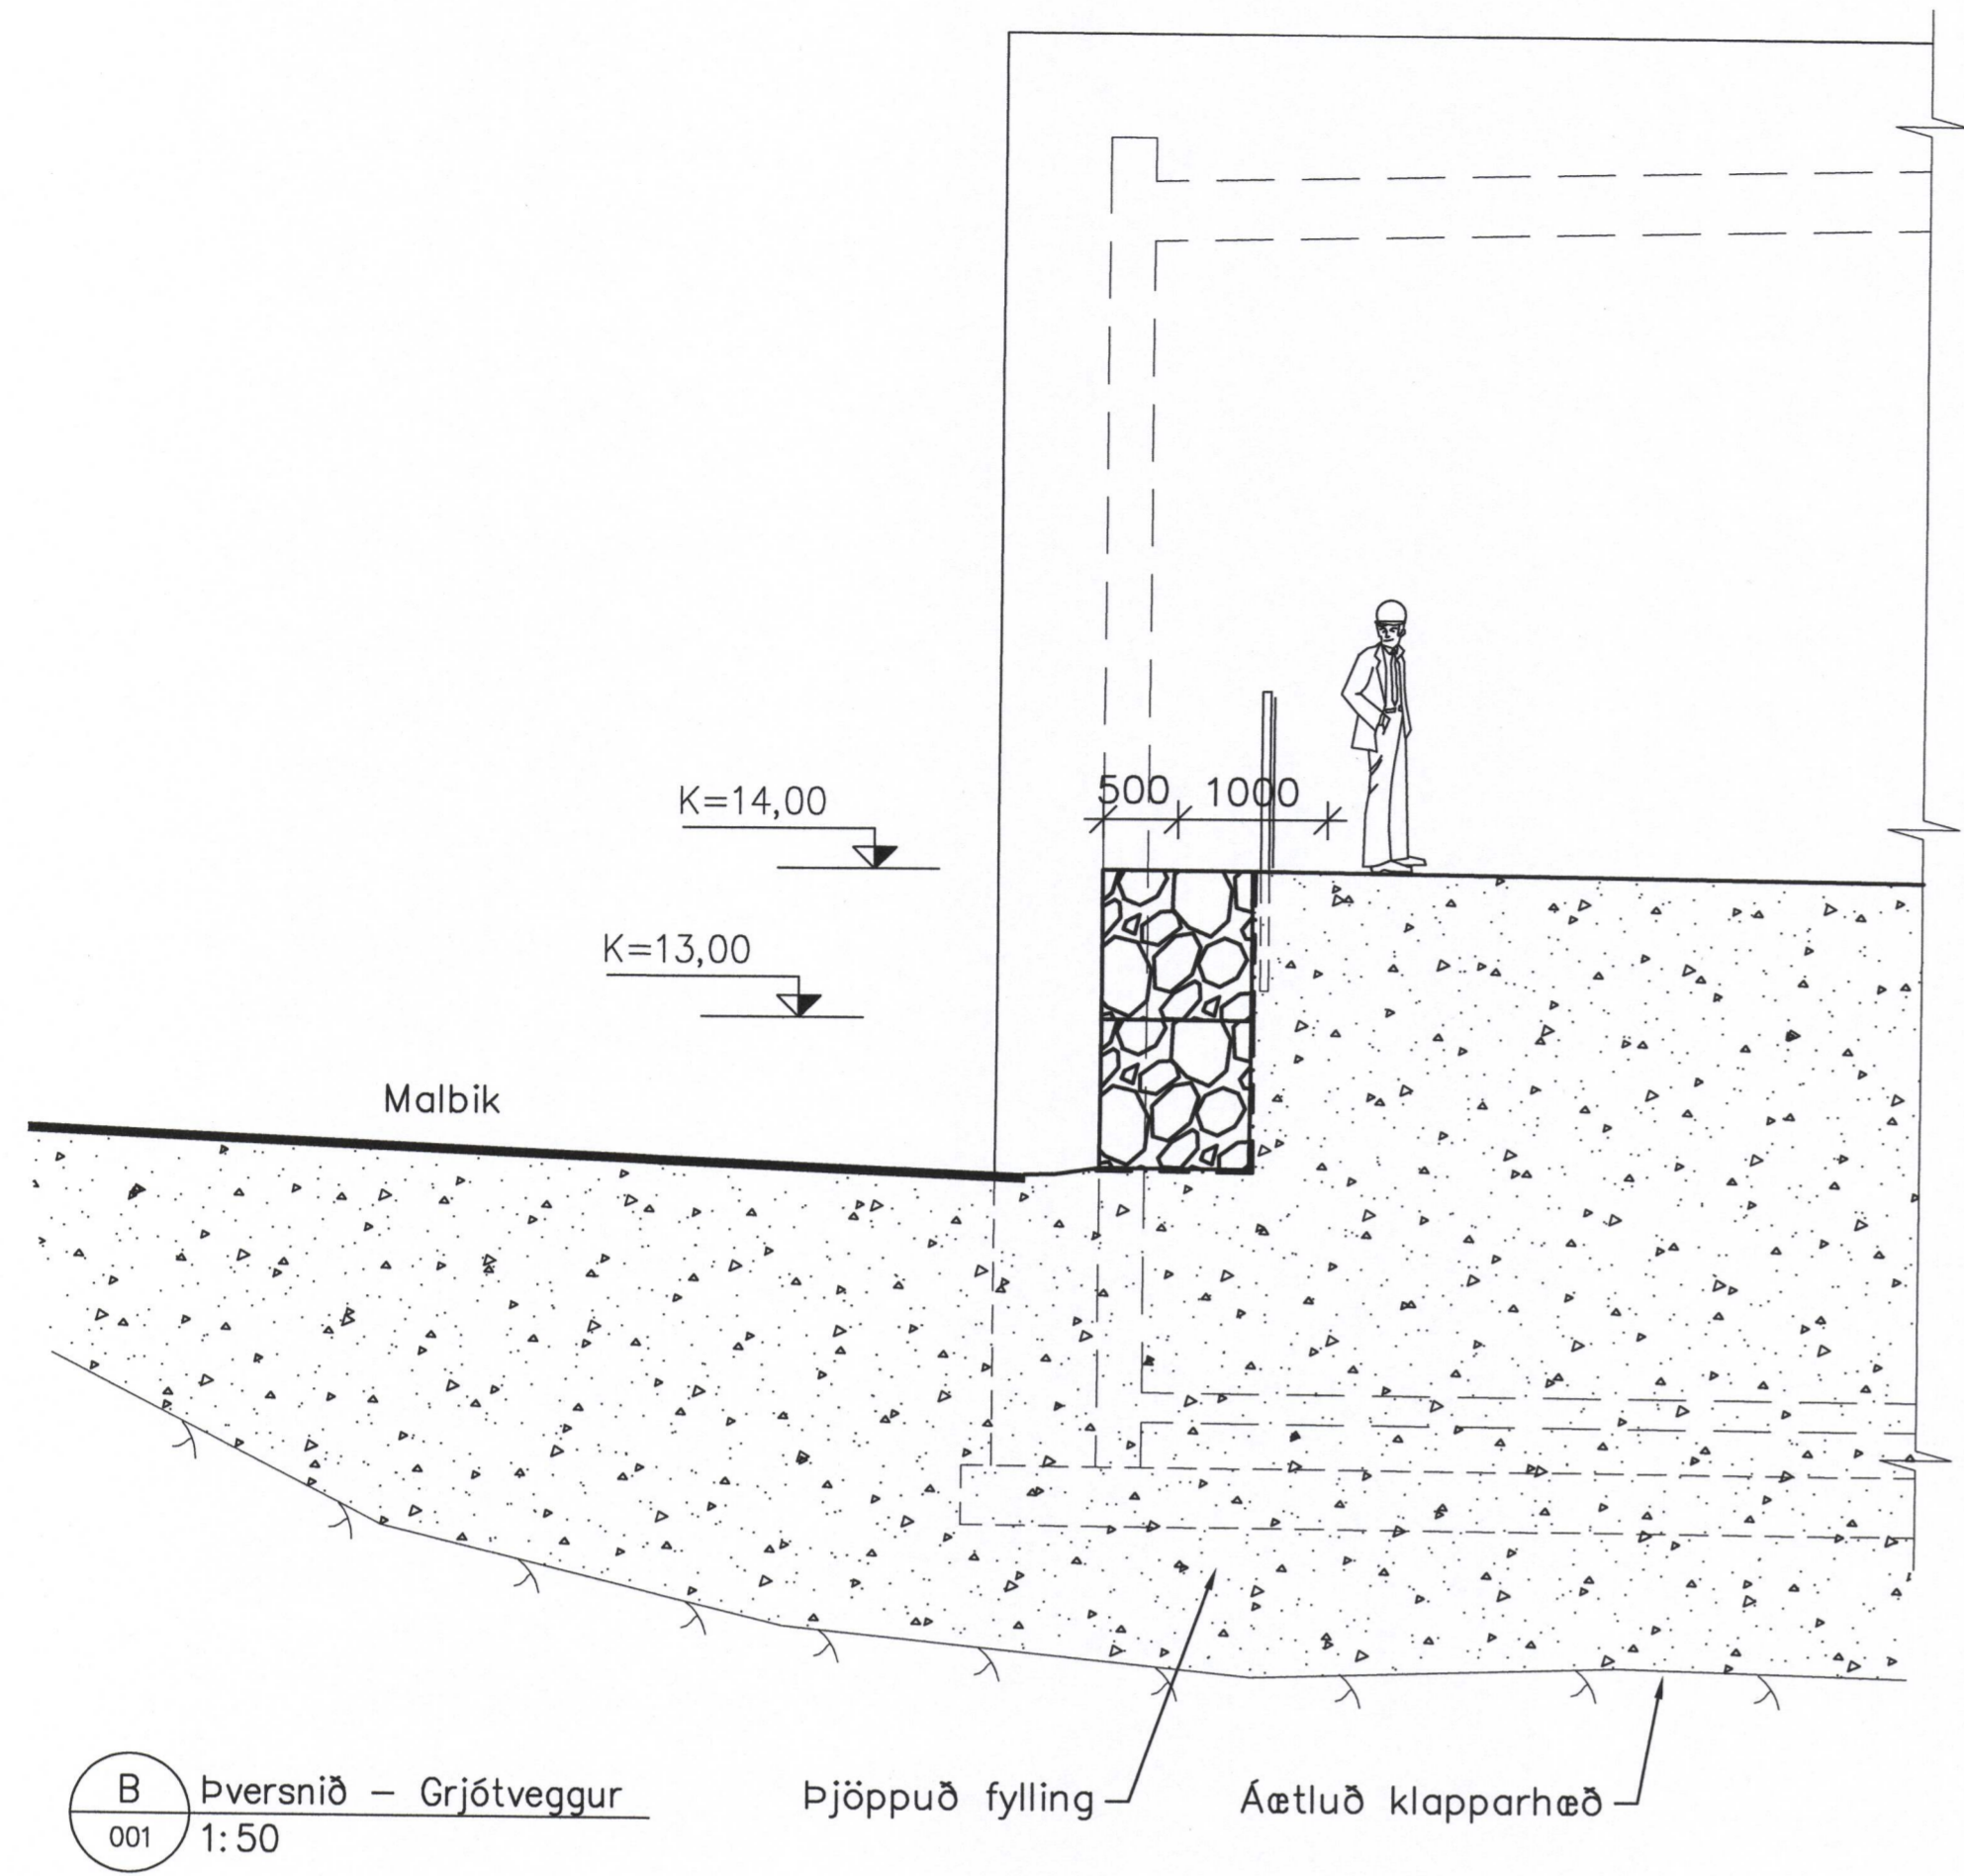

1	2018-05-04	Til yfirferðar	
ÚT.	DAGS.	BREYTING	SAMB.

VERKÍS
08.12.43-4849

HANNAÐ: SæJ RYNI: HÁr SAMB: SJ
VERKFAANG: 07257
Brekkestig 36
260 Reykjanæsbær
Sími: 422 5200
Fax: 421 4727
hsveitur@hsveitur.is

HITAVEITA VESTMANNNAEYJUM
Varmadæla
Frágangur lóðar
Sérmyndir

MKV:	1:50	DAGS:	2018-05-10
KKS FERLIF:			
TEIKN NR.:	C40.003	ÚTG.:	A