



1 DEILI  
C50.203 1 : 10

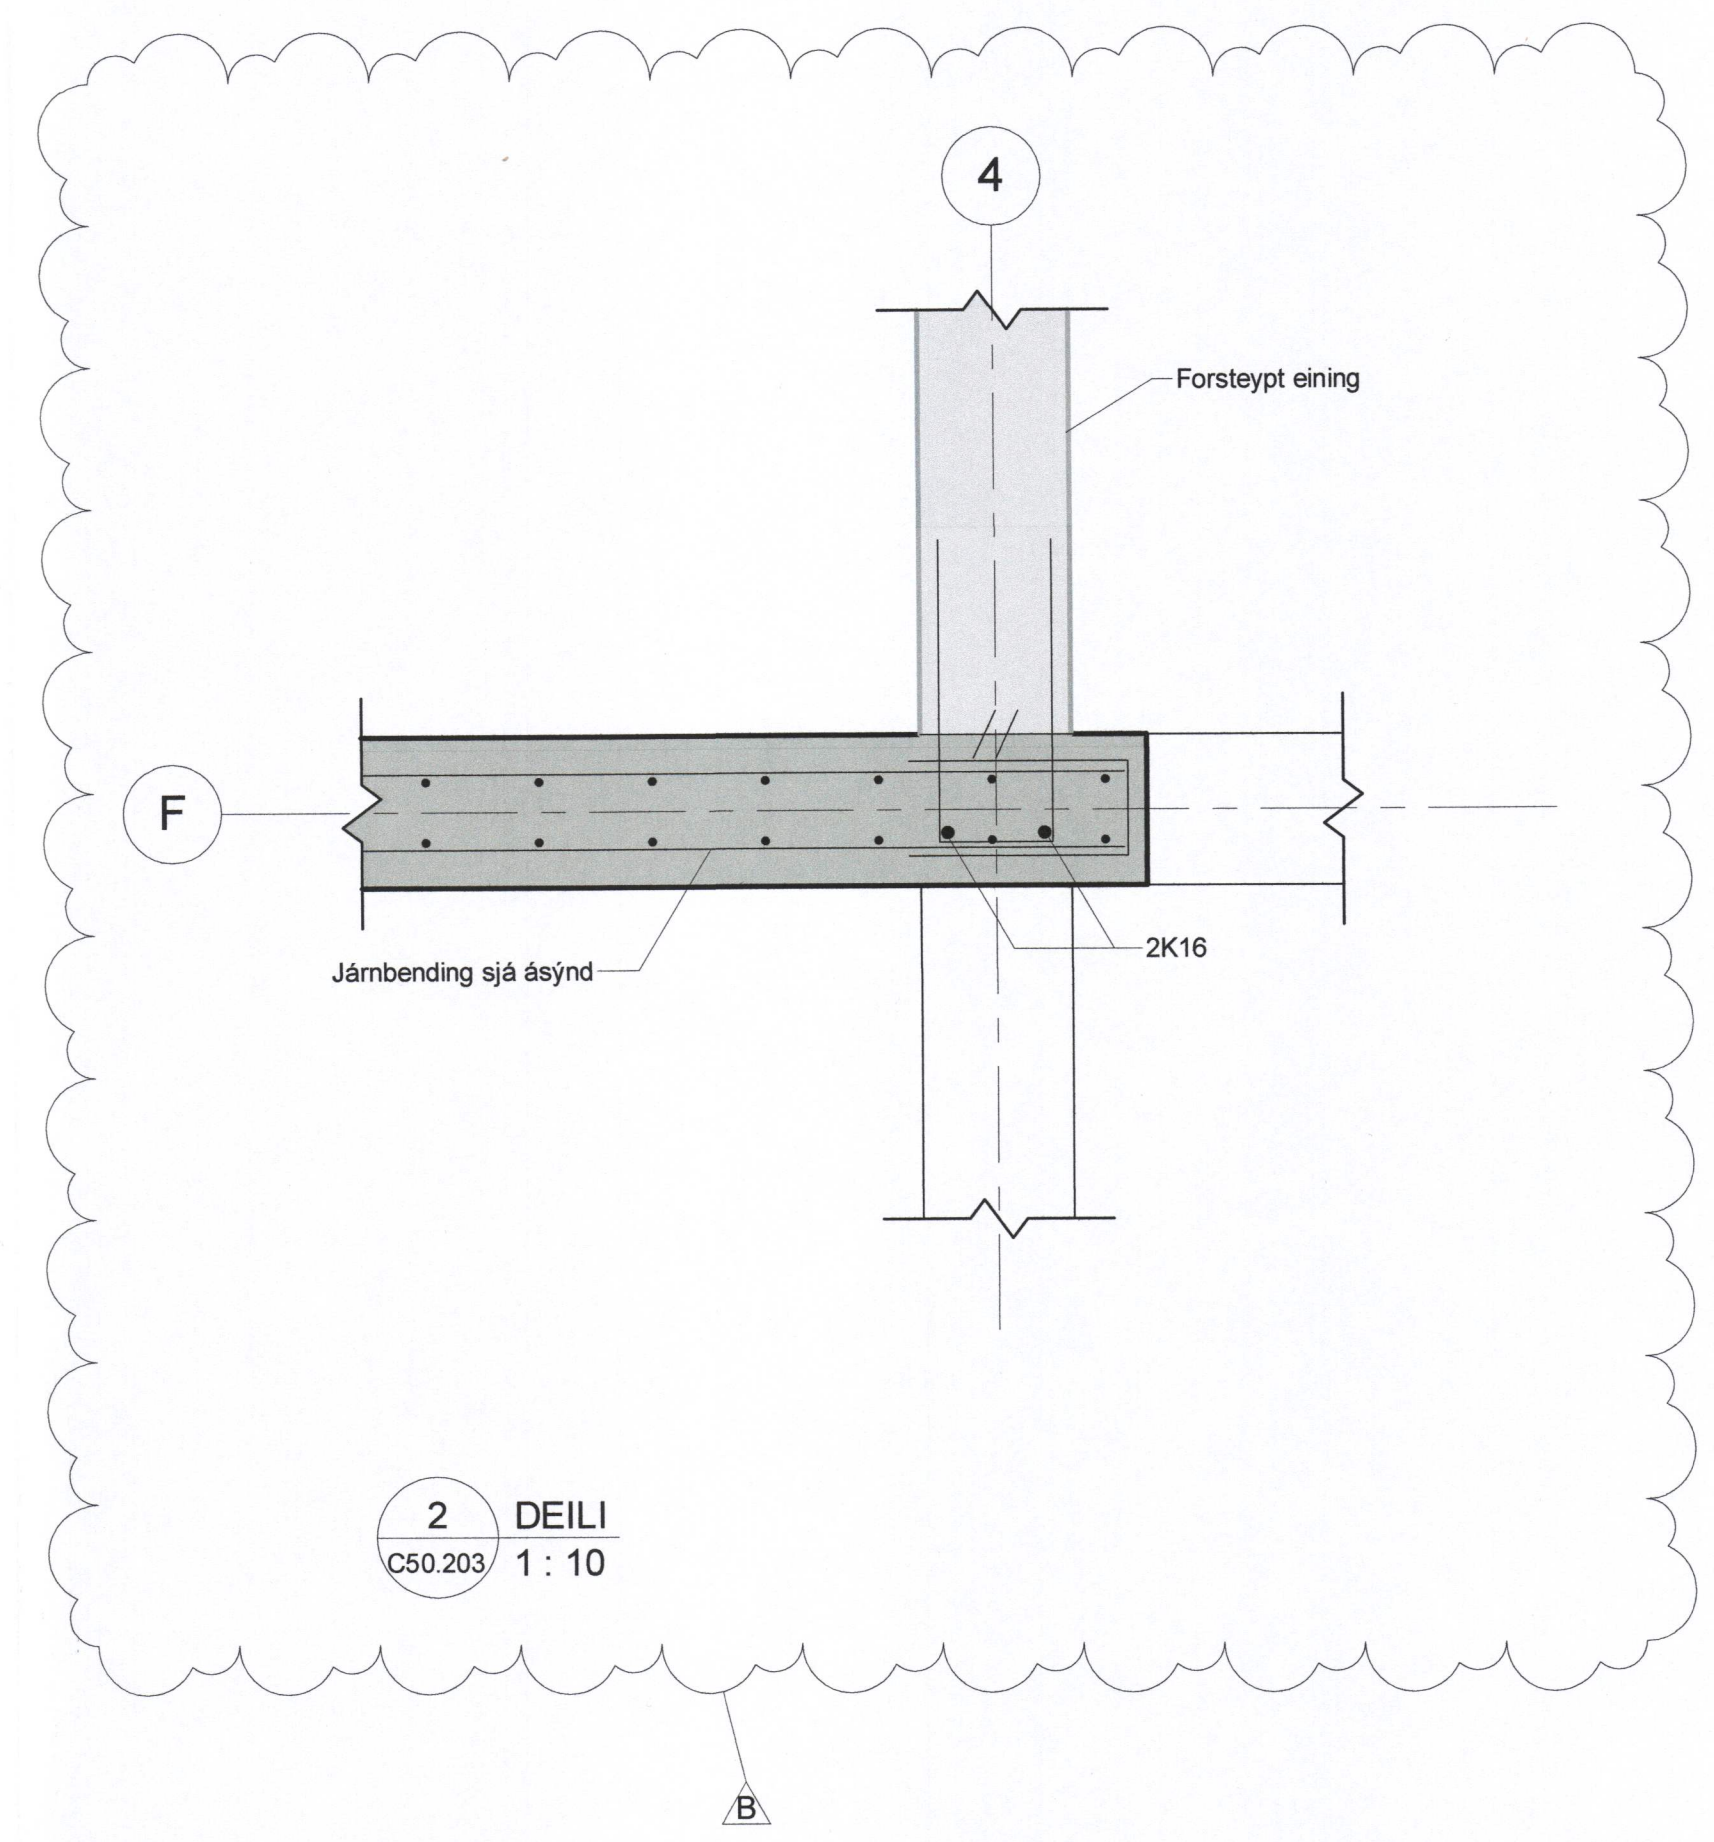

2 DEILI  
C50.203 1 : 10

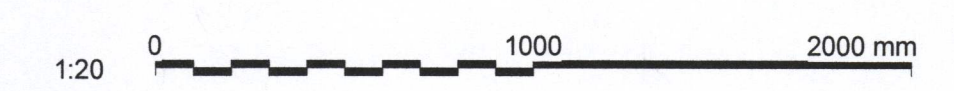

B	2017-09-28	DEILI BÆTT VIÐ	SJ
A	2017-09-06	VEGGJUM BREYTT Í EININGAR	SJ
ÚT.	DAGS.	BREYTING	SAMB.

**VERKÍS**  
081243-4849

HANNAÐ: Designer RYNI: Checker SAMB. Approver

VERKFRANG: 07257

**HS VEITUR HF**

Brekkustíg 36  
260 Reykjanesbær  
Sími: 422 5200  
Fax: 421 4727  
hsveitur@hsveitur.is

**HITAVEITA VESTMANNAEYJUM**  
Varmadæla  
Steypustyrktarstál  
Vegg tenging fyrir forsteyptar einingar og deili

MKV:	1 : 10	DAGS:	08/30/17
------	--------	-------	----------

TEIKN NR.: C50.216 ÚTG.: B

SAMFEMINGARHÖNNUNUR: *[Signature]* 405659999