



SMÁSTYKI AF DÝGGINGARFULLTALA  
5. OKT. 2017  
DÝGGINGARFULLTALA VESTMANNNAEYJAR


### DEILI Í ÚTSTÆÐAN GLUGGA

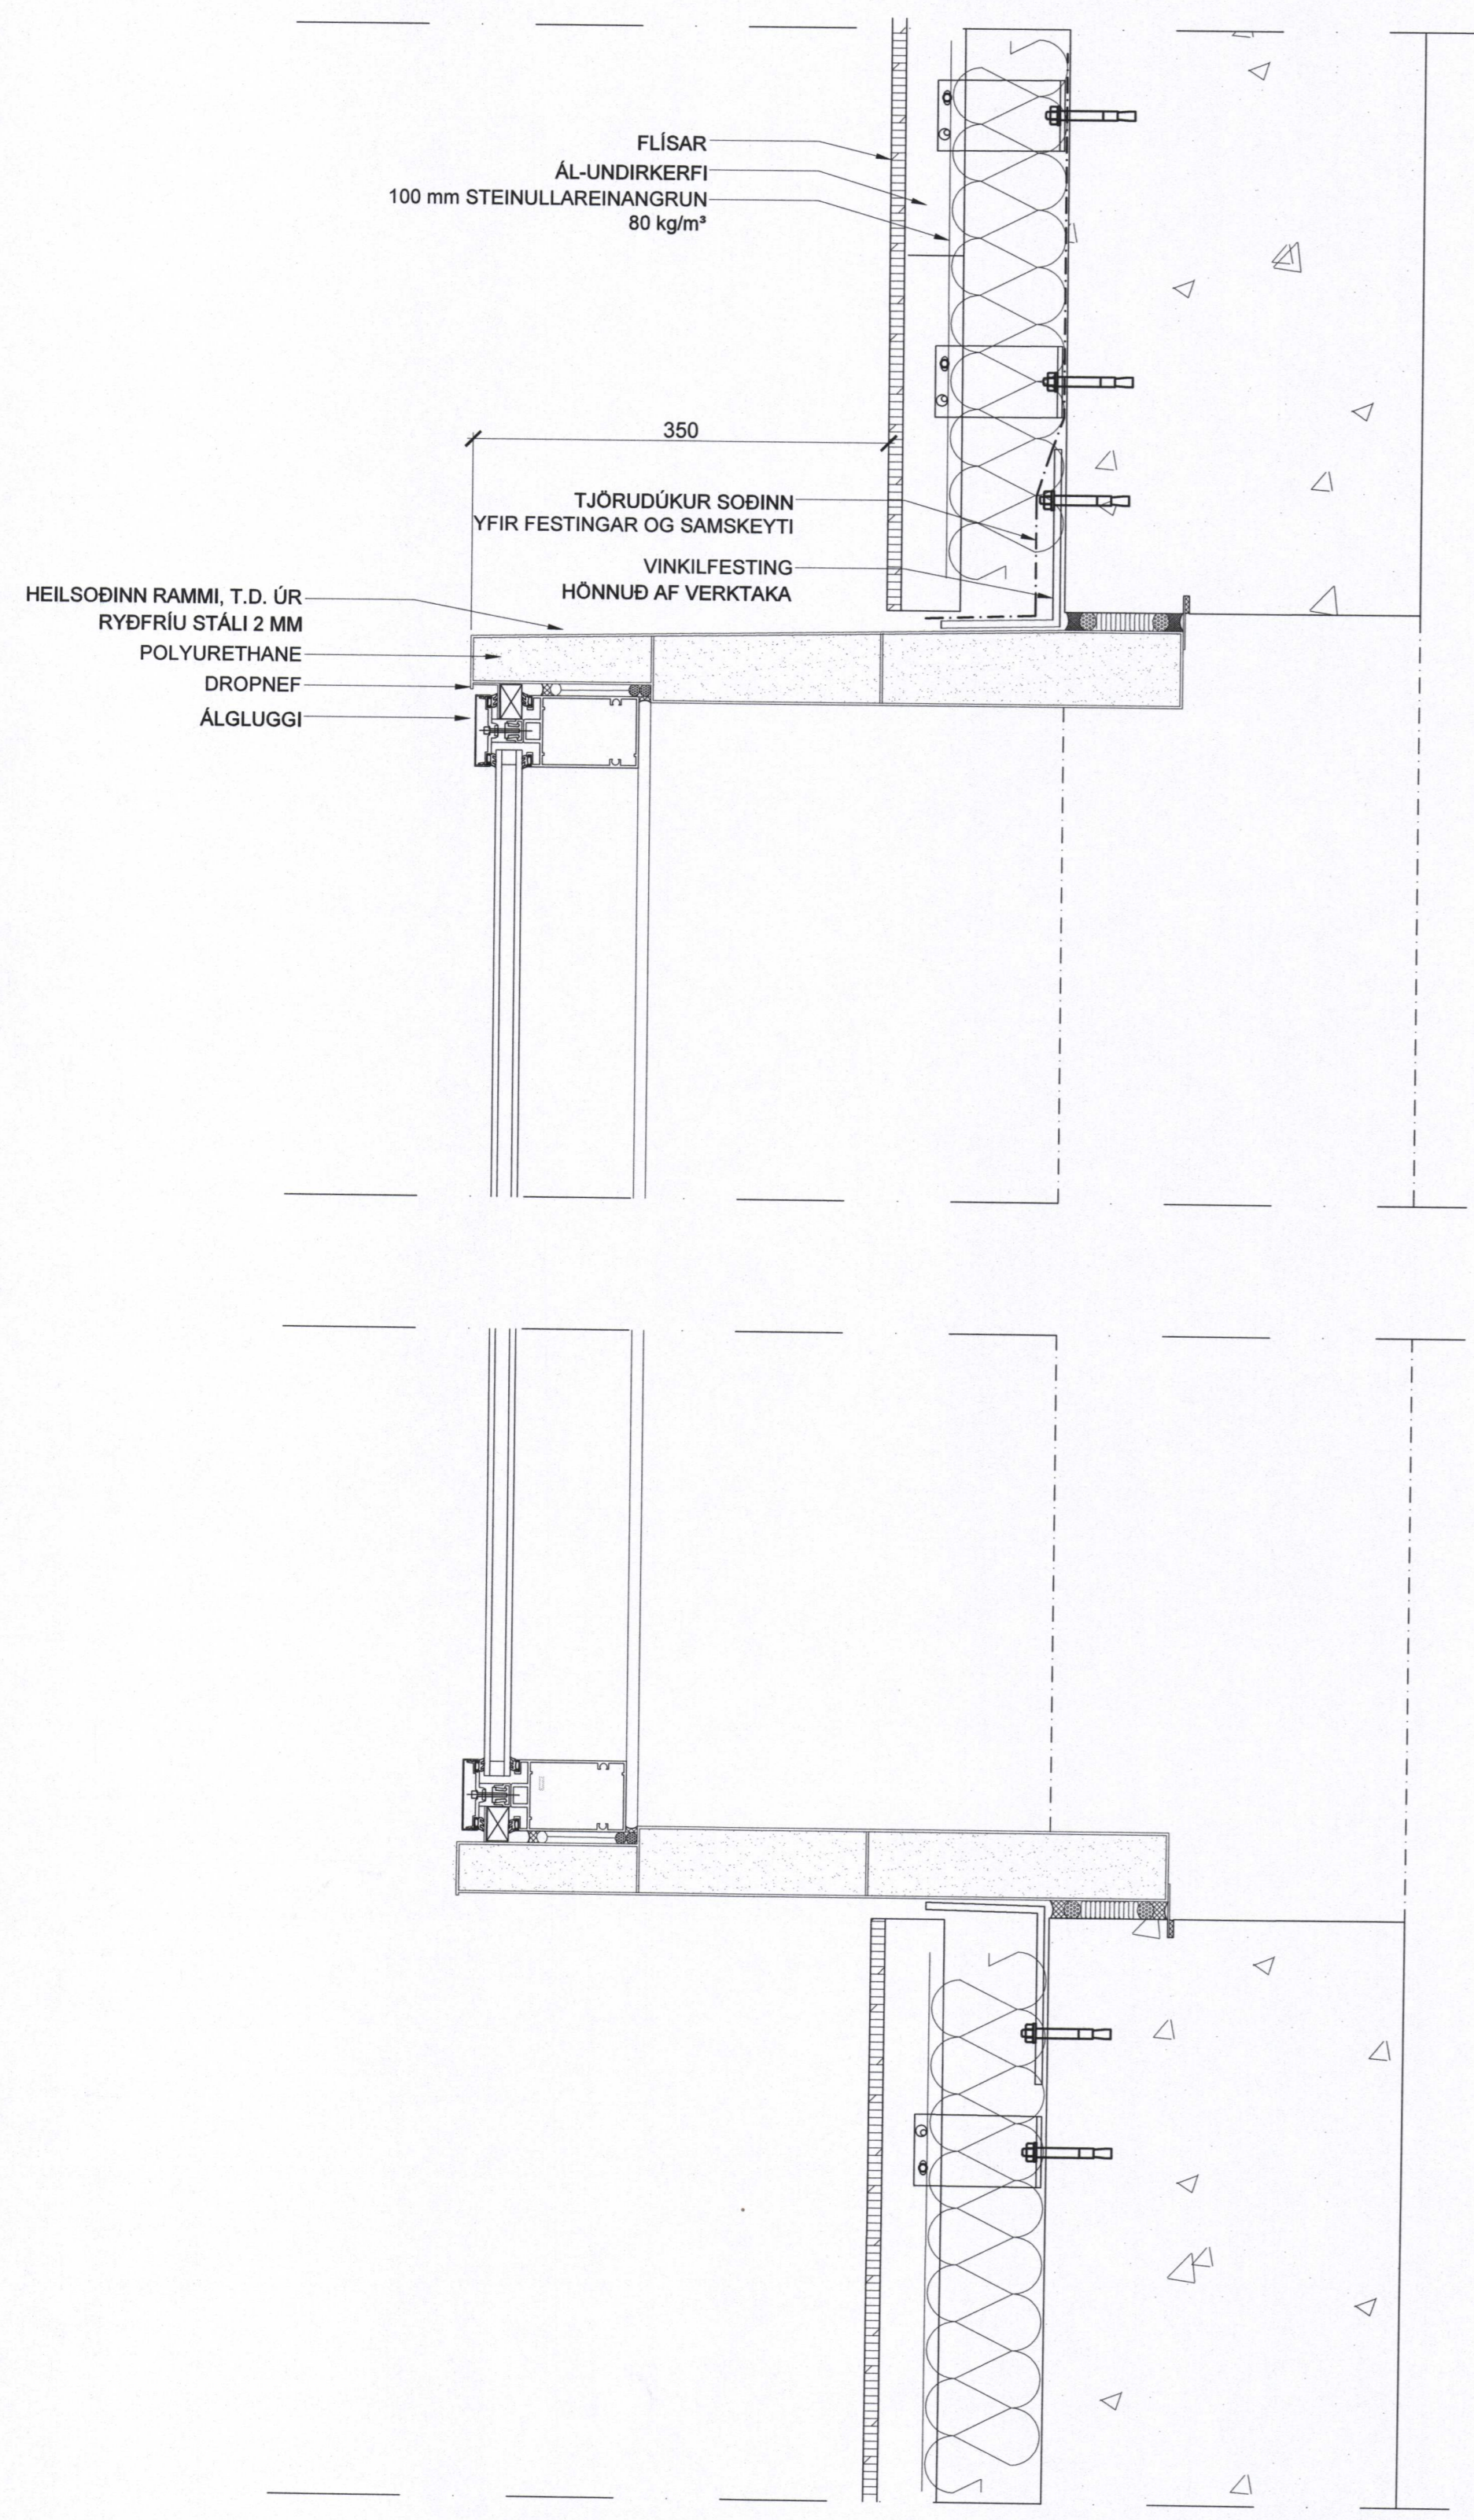

### DEILI Í ÁLSKÚFFU

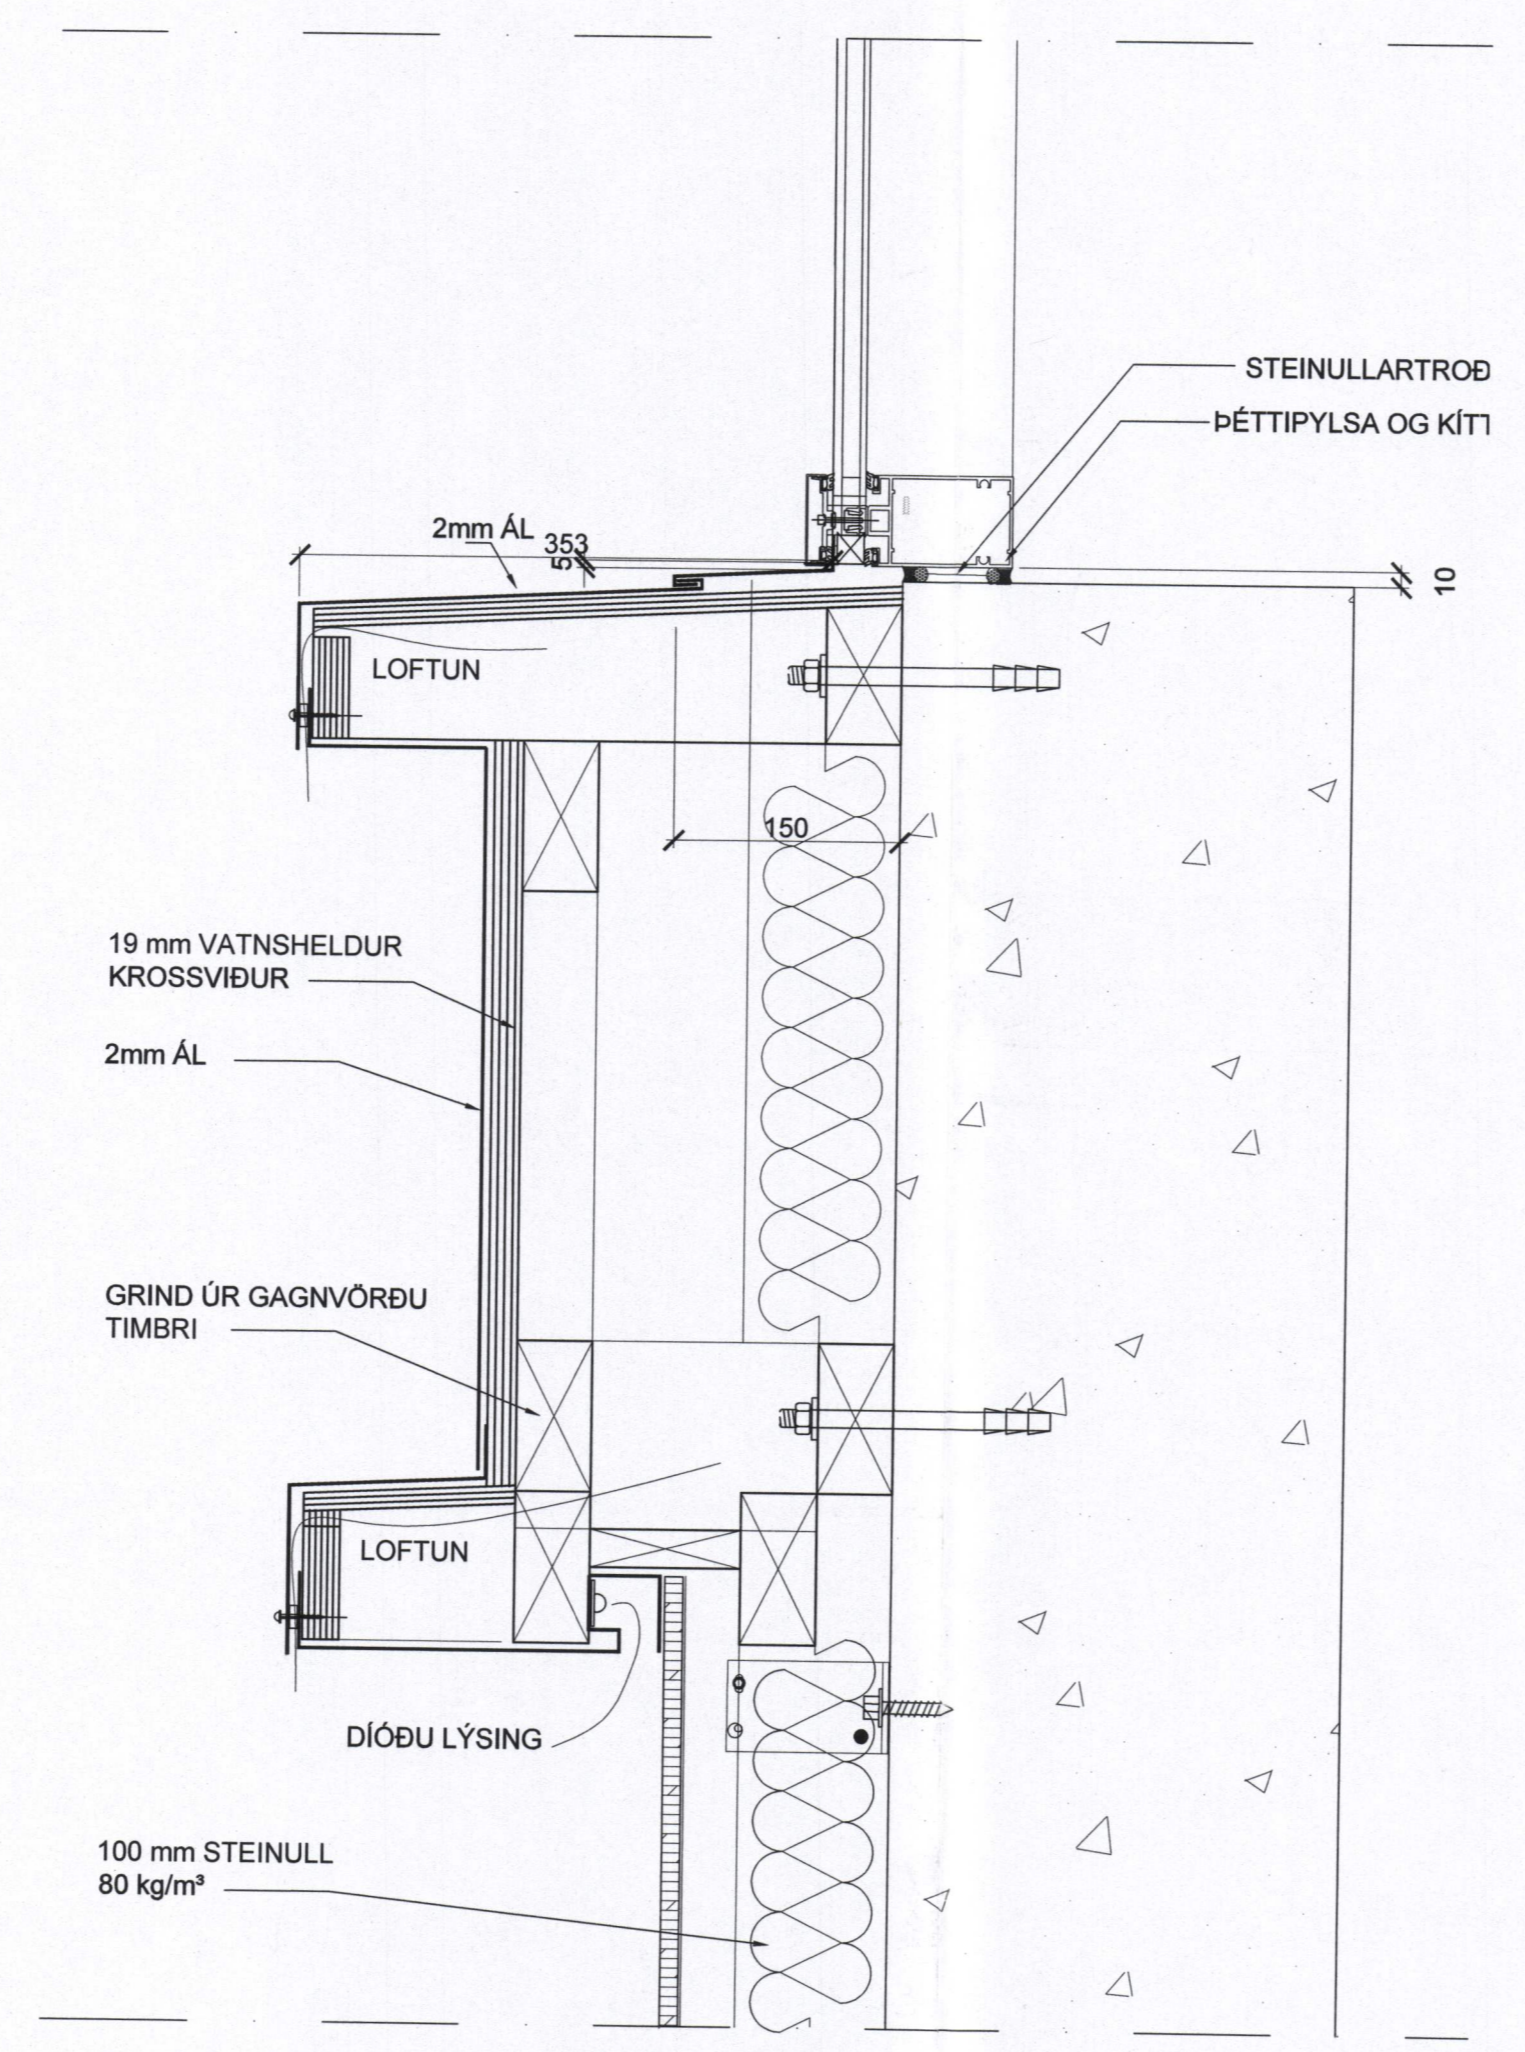

### DEILI Í ÁLSKÚFFU

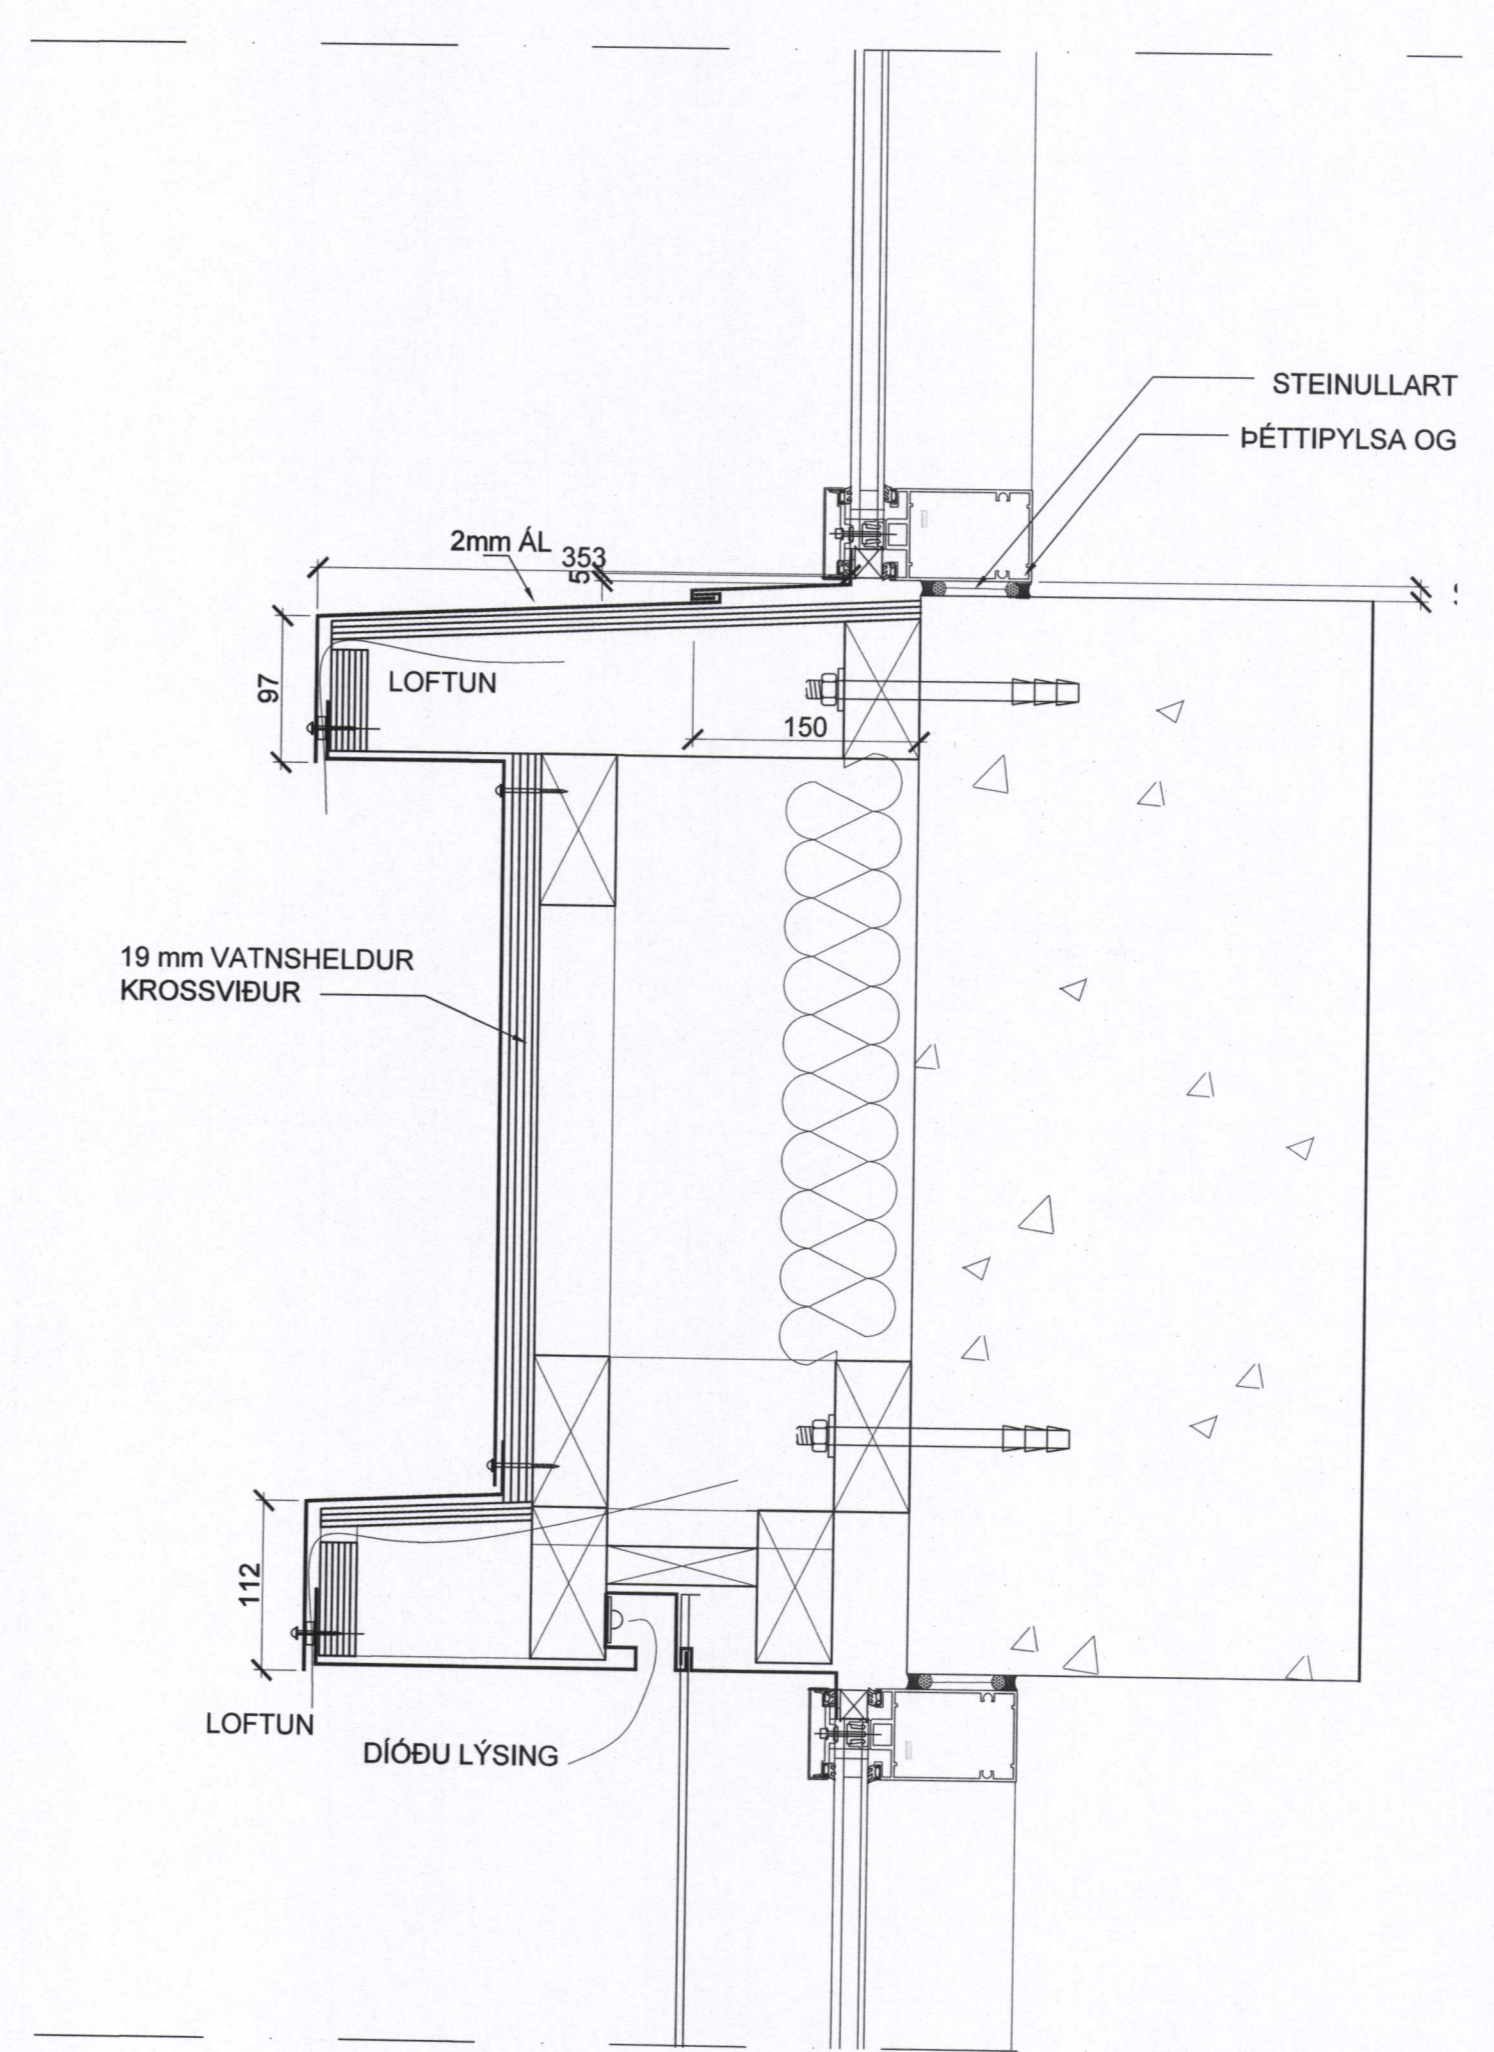

DAGS.	BREYTING	SAMB.
A	23.6.2017 VERKTEIKNING	GG
B		
C		
D		

STAÐUR:  
**HLÍÐARVEGUR VESTMANNNAEYJAR**

VERK:  
**VARMADÆLUSTÖÐ**

TEIKNING:  
**LÓÐRÉTT DEILI**

VERKNR: <b>A-391</b>	MÆLIKVARDI: 1:5 í A1 TEIKNAD: 23.6.2017 GG	TEIKN.NR: <b>331 A</b>
-------------------------	---	---------------------------

**OG**  
ARKITEKTASTOFAN  
Garðar Guðnason Sigurður Guðafsson  
Skúlatún 2 IS-105 Reykjavík Sími 562 6833 Fax 562 6835  
arkitektastofan@arkitektastofan.is www.arkitektastofan.is