




SAMBAND AF BYGGINGARFRULLTÖK  
5. OKT. 2017  
BYGGINGARFRULLTÖKIN I VESTMANNNAEYJAR

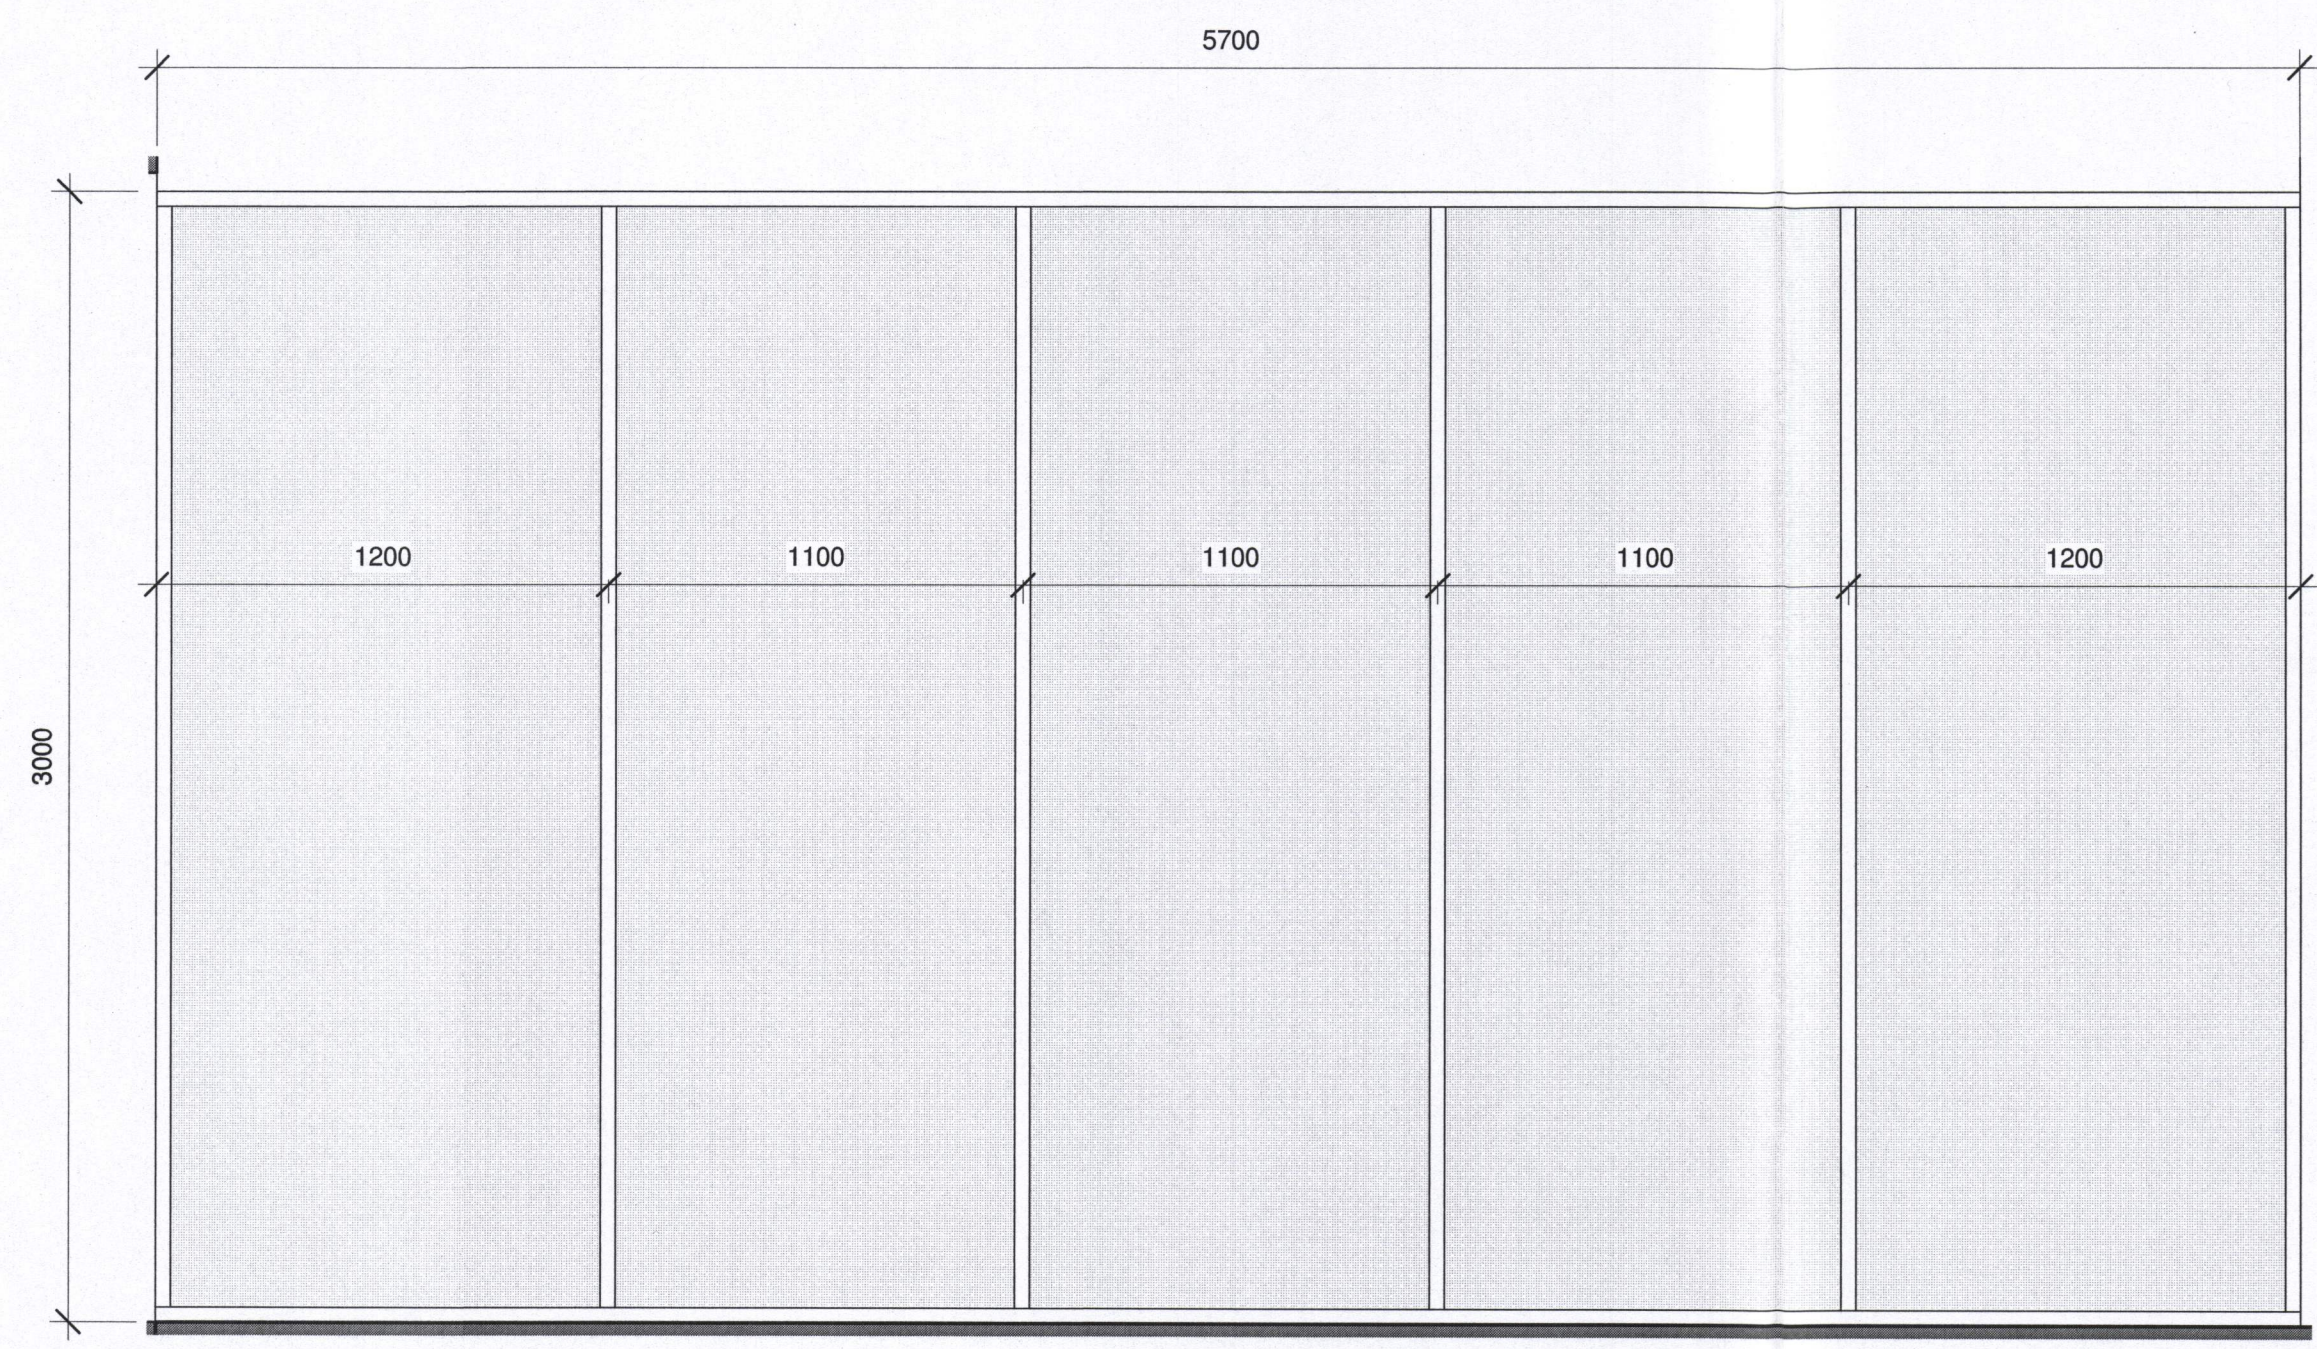

GLERVEGGUR 1.HÆÐ  
E60/EI30

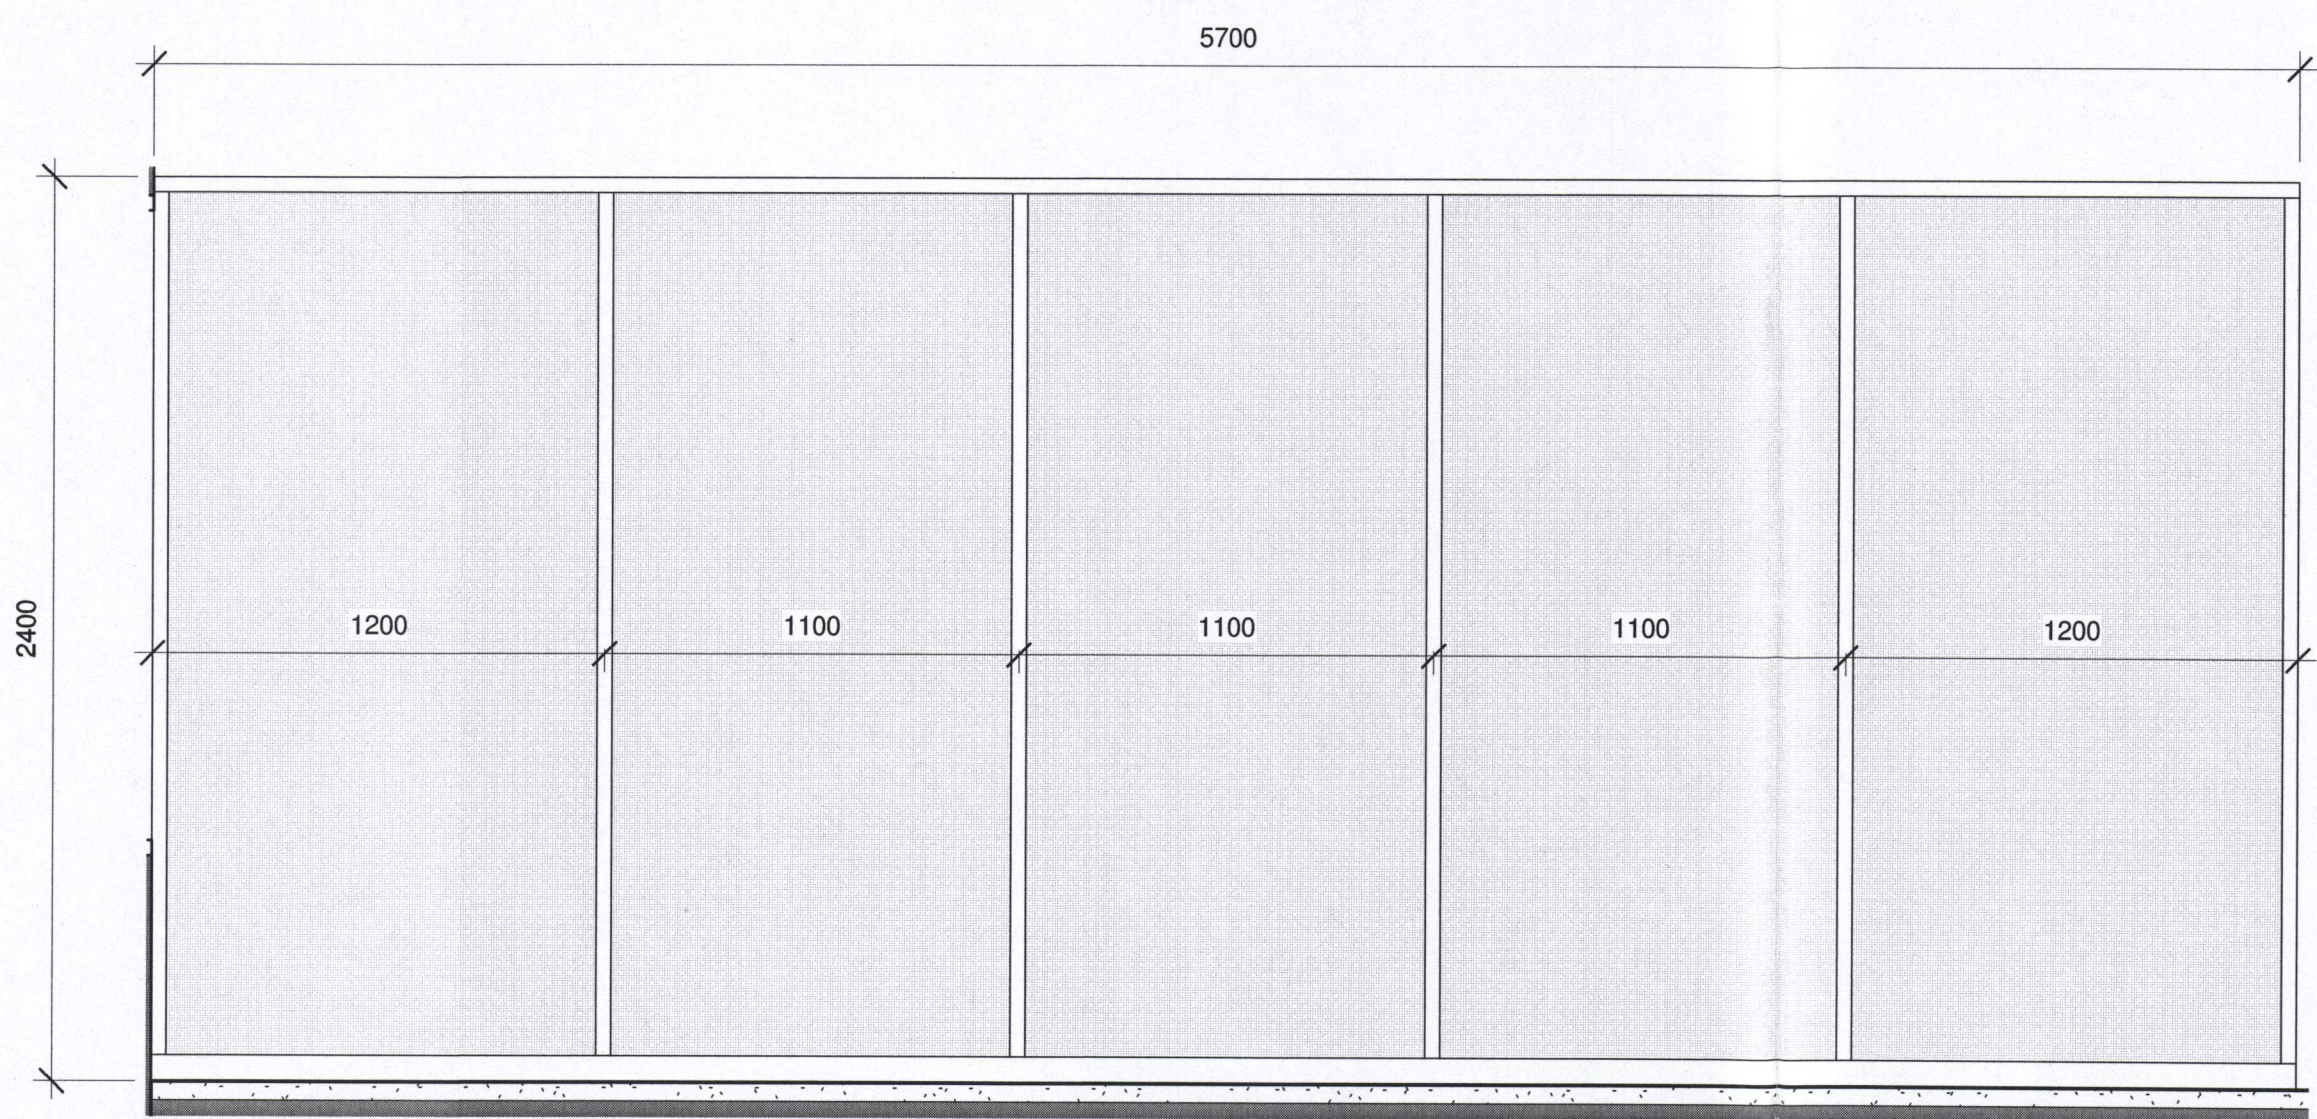

GLERVEGGUR 2.HÆÐ  
E60/EI30

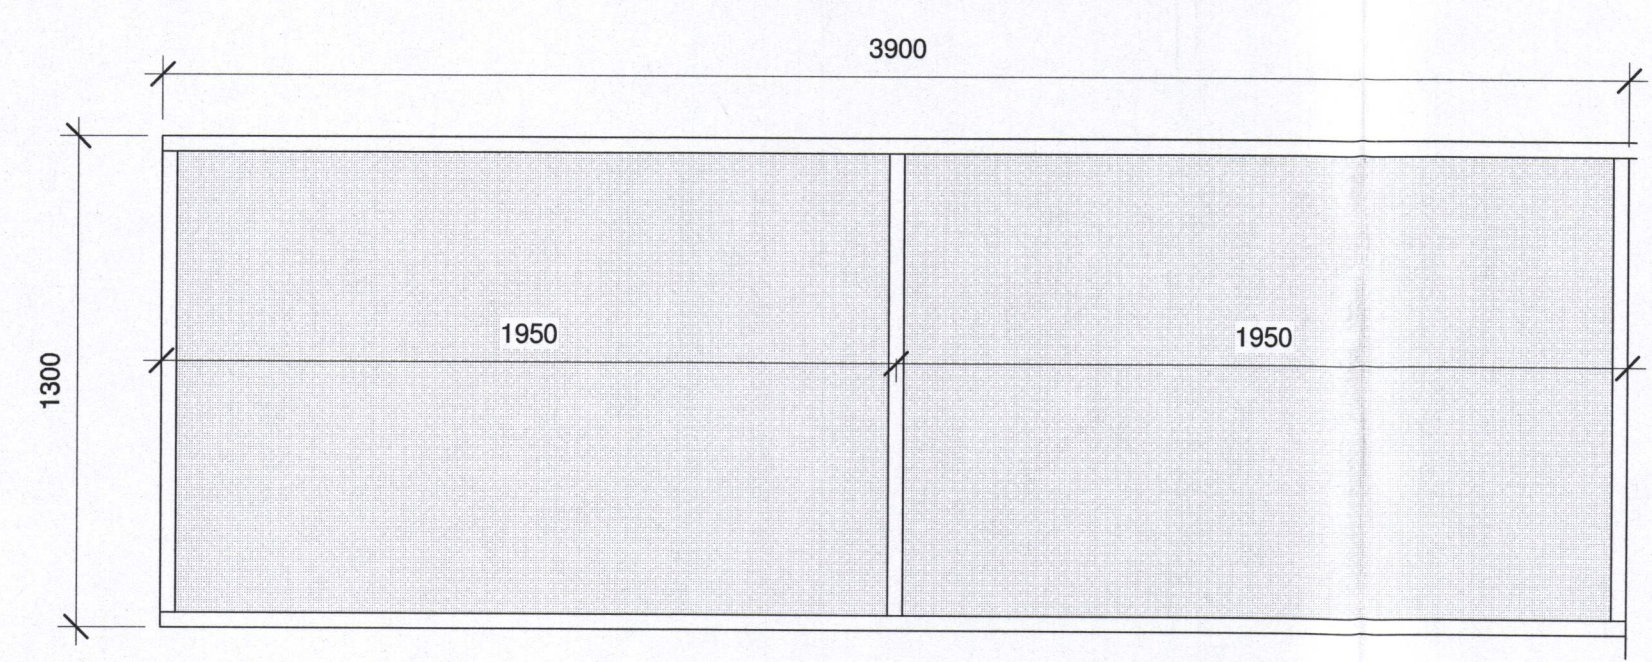

GLUGGI INNI 2. HÆÐ  
E60/EI30


A	23.6.2017	Verkleining	GG
Útg.	Dags.	Skýring	Br.af:

STADUR:  
HLÍÐARVEGUR 4  
VESTMANNAEYJAR

VERK:  
VARMADÆLUSTÖÐ

TEIKNING:  
INNIHURDIR 2/2

VERKNR: 391	MÆLIKVARDI: 1 : 20	TEIKN.NR.: 402 A
	TEIKNAD / YFIRFARID: 23.6.217 GG/SÖM	

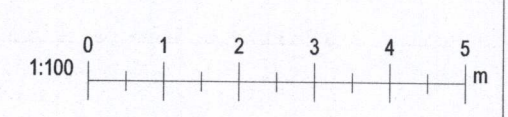

**OG**  
**ARKITEKTASTOFAN**  
 Garðar Guðnaðson Sigurður Guðafsson  
 Pórhunnartúni 2 IS-105 Reykjavík Sími 562 6833 Fax 562 6835  
 arkitektastofan@arkitektastofan.is www.arkitektastofan.is